

CITY OF OSHKOSH - 6th Ward

"Westbrook Addition No. 1"

Speed

No. 2-150C

HASTINGS, MN

LOS ANGELES-CHICAGO-LOGAN, OH
McGREGOR, TX-LOCUST GROVE, GA
U.S.A.


PLAT OF SURVEY

KNOWN AS 277 WESTBROOK DRIVE, BEING LOT 31 IN WESTBROOK ADDITION NO. 1, IN THE 5TH WARD, CITY OF OSHKOSH, WINNEBAGO COUNTY, WISCONSIN.

NOVEMBER 29, 1983

SURVEY FOR OSHKOSH SAVINGS
APPLICANT: TOM CALKINS
MONUMENT WAIVER ON FILE

SURVEY NO. 1363-M

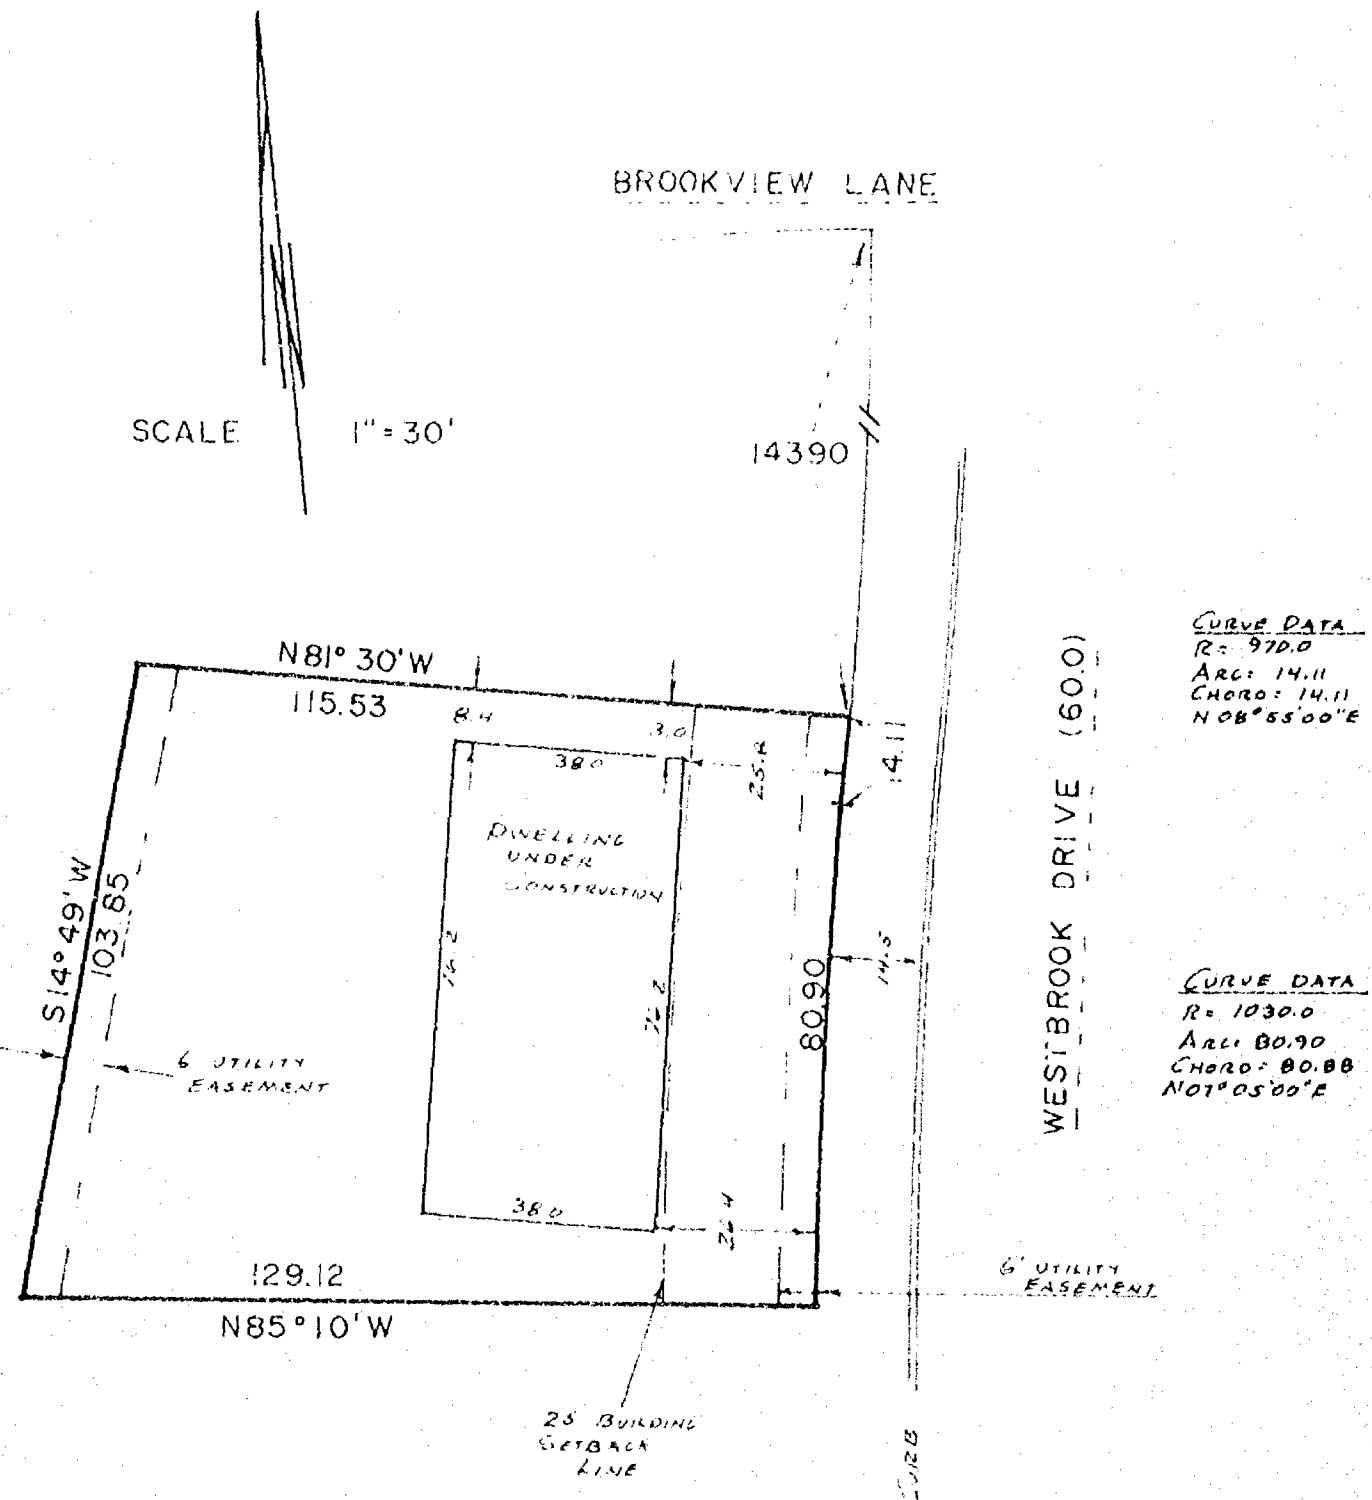

I Certify that I have surveyed the above described property (Property), and the above map is a true representation thereof and shows the size and location of the Property, its exterior boundaries, the location and dimensions of all visible structures thereon, boundary, fences, apparent easements and roadways and visible encroachments, if any. This survey is made for the exclusive use of the present owners of the Property, and also those who purchase, mortgage, or guarantee the title thereto, within one (1) year from date hereof.



national survey & engineering

417 NORTH SAWYER STREET / P.O. BOX 2963
OSHKOSH, WISCONSIN 54903
(414) 426-2800

