

CITY OF OSHKOSH - 8th Ward

"Banderob's Subdivision"

Stend.

No. 2-150C

HASTINGS, MN


LOS ANGELES-CHICAGO-LOGAN, OH
MCREGOR, TX-LOCUST GROVE, GA
U.S.A.

Winnebago Land Surveying

511 Baldwin Avenue, Oshkosh, Wisconsin 54901
Phone (414) 426-4951

MAP OF SURVEY

LOTS 4 AND 5, BANDEROB'S SUBDIVISION, 8TH WARD,
CITY OF OSHKOSH, WINNEBAGO COUNTY,
WISCONSIN

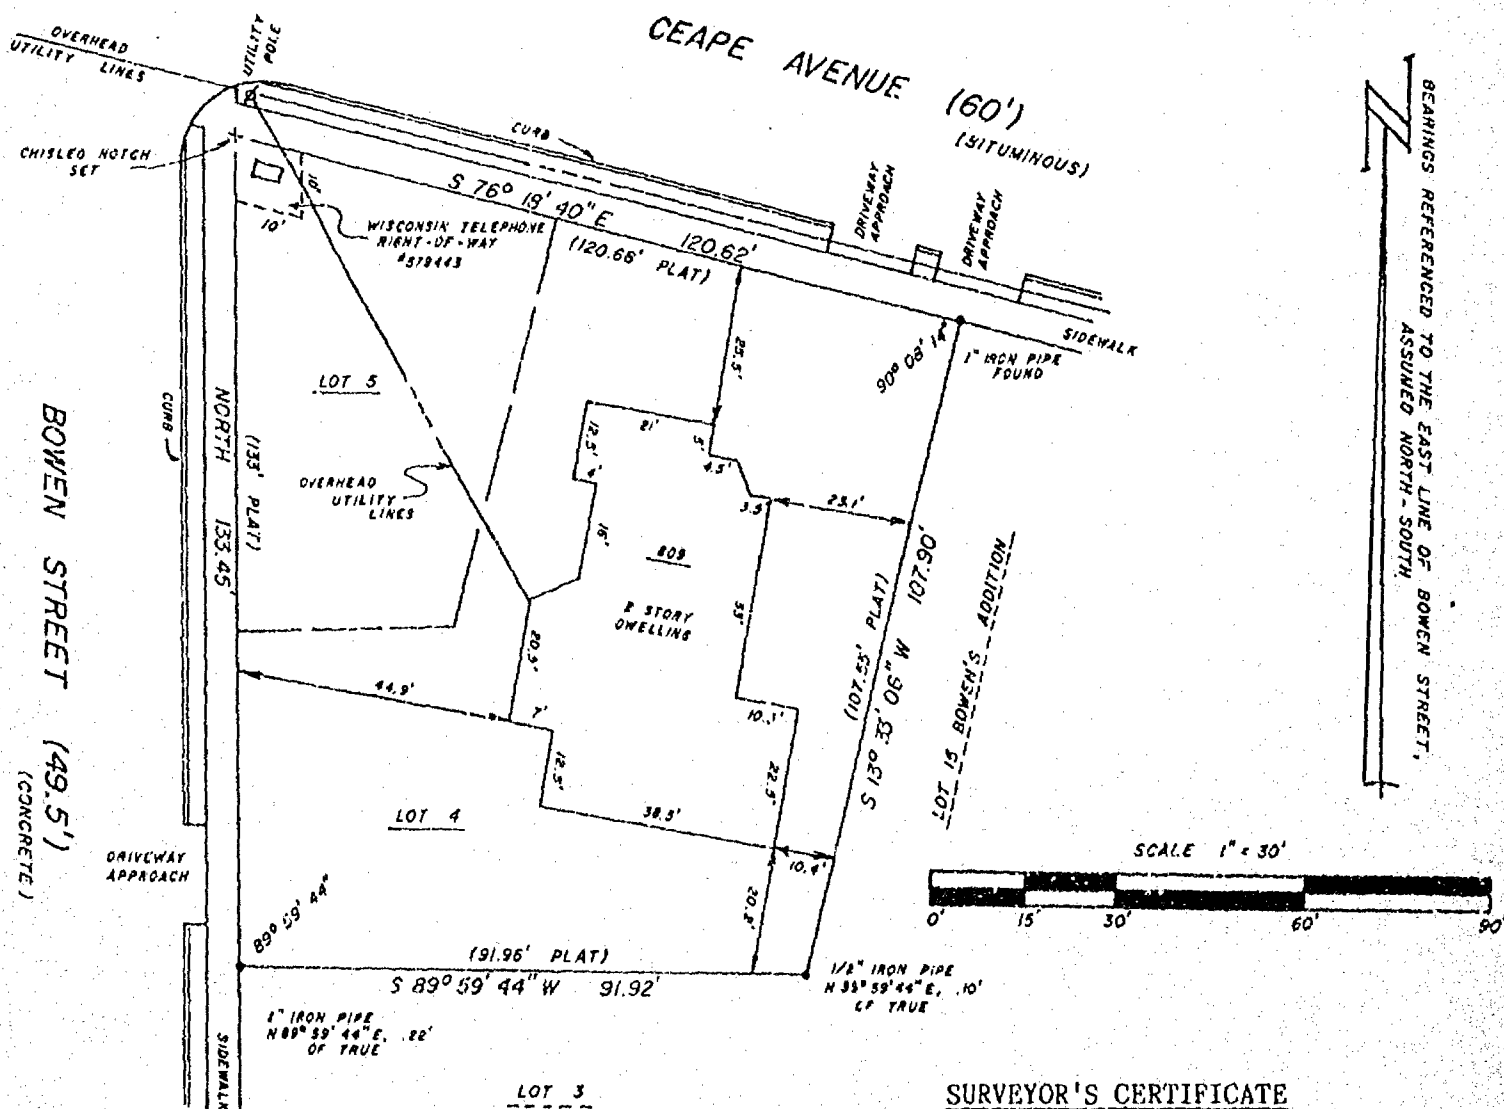

SURVEYOR'S CERTIFICATE

I, ALAN K. SHUTE, WISCONSIN REGISTERED LAND SURVEYOR, HAVE SURVEYED THE SITE SHOWN ON THIS MAP. THIS SURVEY AND MAP REFLECT THE SITE DESCRIBED IN WARRANTY DEED #436474 AND SHOWS THE SIZE AND LOCATION OF THE PROPERTY, ITS EXTERIOR BOUNDARIES, THE SIZE AND LOCATION OF ALL STRUCTURES THEREON, FENCES, APPARENT EASEMENTS, ROADWAYS AND VISIBLE ENCROACHMENTS, IF ANY. THIS SURVEY IS MADE FOR THE EXCLUSIVE USE OF THOMAS V. KISER, 2 SOUTH PARK AVENUE, FOND DU LAC, WISCONSIN AND THOSE WHO PURCHASE, MORTGAGE OR GUARANTEE THE TITLE THERETO WITHIN ONE (1) YEAR FROM THE DATE HEREOF. TO THEM I CERTIFY THAT THIS SURVEY AND MAP WERE MADE IN ACCORDANCE WITH ACCEPTABLE PROFESSIONAL STANDARDS AND IN MY PROFESSIONAL OPINION THE ACCOMPANYING MAP IS A TRUE AND ACCURATE REPRESENTATION OF THIS SITE TO THE BEST OF MY KNOWLEDGE, INFORMATION AND BELIEF.

Alan K. Shute

ALAN K. SHUTE

S-1518

DATED THIS 28th DAY OF SEPTEMBER, 1983

