


PLAT OF SURVEY


SHOWING LANDS DESCRIBED IN DOCUMENT NO. 755043, BEING A PART OF LOT EIGHT (8) IN KEMPf BRANDT & REIMER'S SUBDIVISION, IN THE EIGHTH WARD, CITY OF OSHKOSH, WINNEBAGO COUNTY, WISCONSIN.

LEGEND:

- = 1" IRON PIPE FOUND
- = 1" IRON PIPE FOUND WITH CAP ON TOP
- × = CHISEL MARK IN CONCRETE FOUND

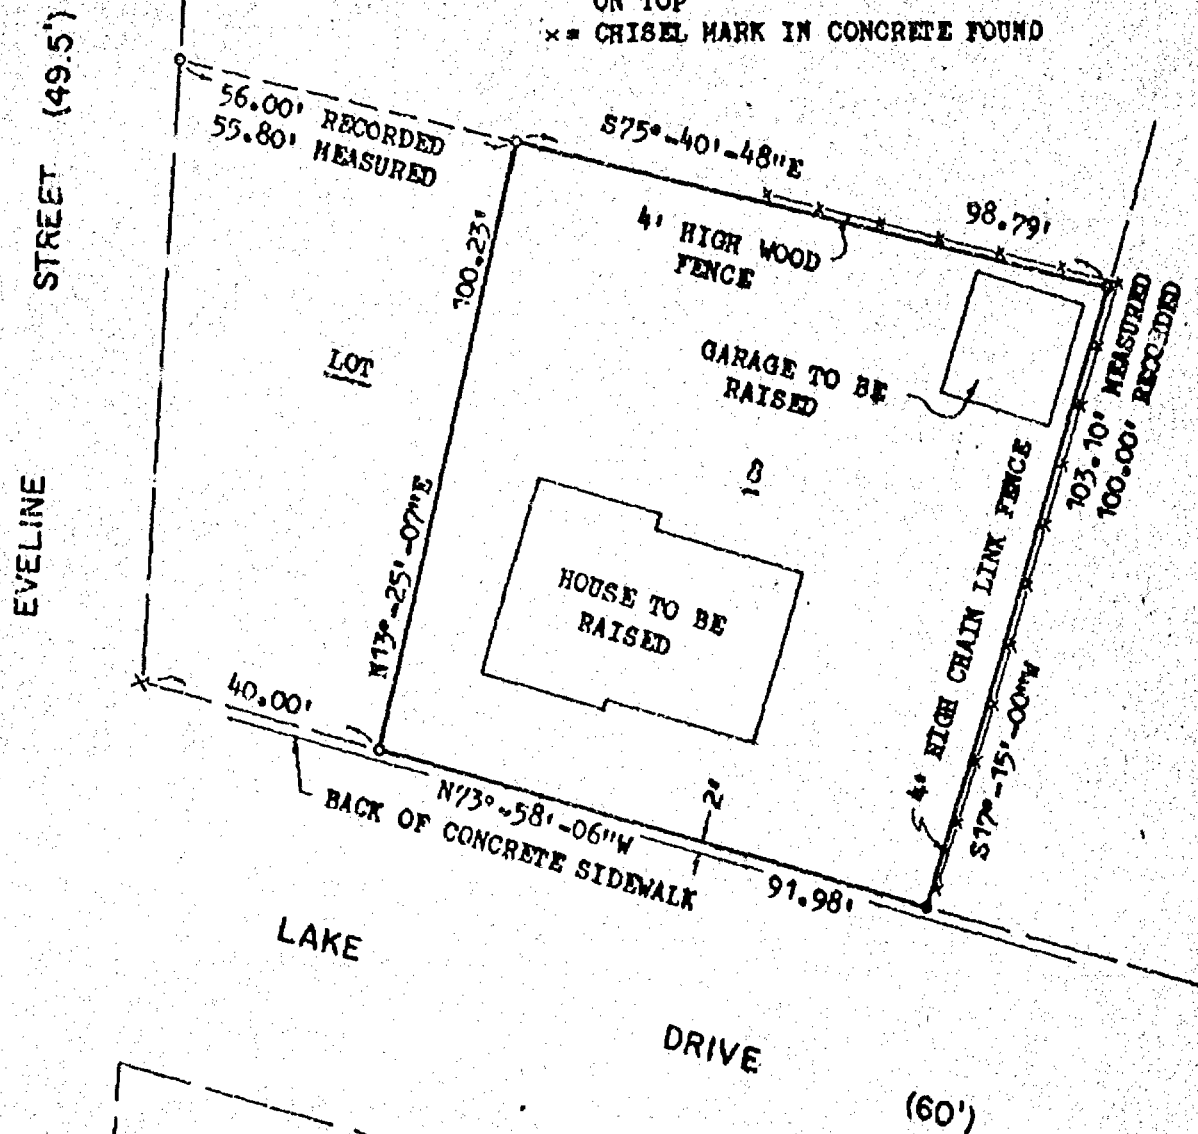

NORTH IS REFERENCED TO THE EASTERLY LINE OF LOT 8, KEMPf BRANDT & REIMER'S SUBDIVISION, IN THE EIGHTH WARD, CITY OF OSHKOSH, WINNEBAGO COUNTY, WISCONSIN, WHICH IS RECORDED TO BEAR N17°-15'E

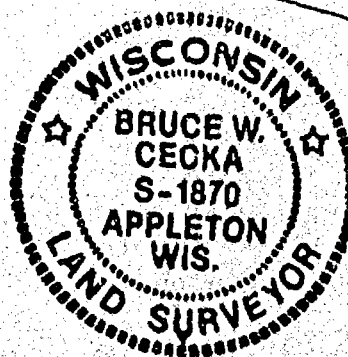

CLIENT:
RON PICK CONSTRUCTION
1608 RIVERMILL ROAD
OSHKOSH, WISCONSIN 54901

I HEREBY CERTIFY THAT I HAVE SURVEYED THE ABOVE DESCRIBED PROPERTY AS SHOWN ACCORDING TO THE OFFICIAL RECORDS AND THAT THIS PLAT OF SURVEY IS A CORRECT REPRESENTATION OF SAID SURVEY

Bruce Cecka
BRUCE CECKA RLS-1870

10-21-90
DATED



CAROW LAND SURVEYING CO., INC.

1837 W. WISCONSIN AVE., P.O. BOX 1297
APPLETON, WISCONSIN 54912-1297
PHONE 414-731-4168 FAX 731-5673

SCALE	1"=30'
DRAWN BY	bc dv DSW
PROJECT NO.	A9011.56