


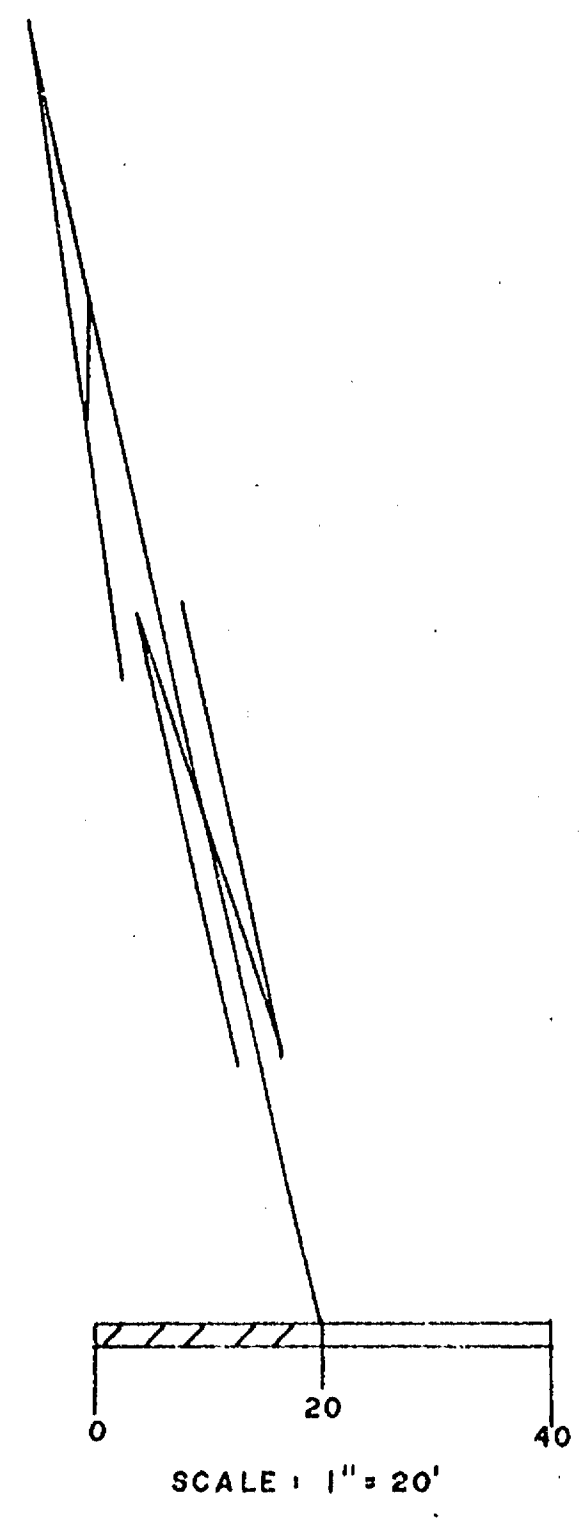

- ◇ PARKING METER
- UTILITY POLE
- ⊗ WATER VALVE
- ⊗ MANHOLE
- ⊗ CATCH BASIN
- K—K— OVERHEAD WIRES

NOTE: 6" SNOW AND ICE AT TIME OF SURVEY

SURVEY, UTILITY AND UNDERGROUND INFORMATION AS SHOWN IS OBTAINED FROM WISCONSIN PUBLIC SERVICE, WISCONSIN TELEPHONE AND CITY OF OSHKOSH RECORDS, THE ACCURACY OF WHICH IS NOT GUARANTEED.

LOTS 16 THROUGH 24 IN BLOCK 20 OF L.M. MILLER'S FIRST ADDITION, IN THE 8TH WARD, CITY OF OSHKOSH, WINNEBAGO COUNTY, WISCONSIN.
MARCH 28, 1983 SURVEY FOR CITY OF OSHKOSH AND SURVEY NO. 230-S REINKE, HANSCHKE & LAST.

I Certify that I have surveyed the above described property (Property), and the above map is a true representation thereof and shows the size and location of the Property, its exterior boundaries, the location and dimensions of all visible structures thereon, boundary, fences, apparent easements and roadways and visible encroachments, if any. This survey is made for the exclusive use of the present owners of the Property, and also those who purchase, mortgage, or guarantee the title thereto, within one (1) year from date hereof.

national survey & engineering
417 NORTH SAWYER STREET/P.O. BOX 2963
OSHKOSH, WISCONSIN 54903
(414) 426-2800

