

CITY OF OSHKOSH - 8th Ward
"Wendorff's Replat"

Speed.

No. 2-150C

HASTINGS, MN


LOS ANGELES-CHICAGO-LOGAN, OH

MCGREGOR, TX-LOCUST GROVE, GA

U.S.A.

SURVEY
FOR
LEODA M. BULLOCK

Lot 8 of Block N in Wendorff's Replat of Lots 1-4, 8th Ward, City of Oshkosh

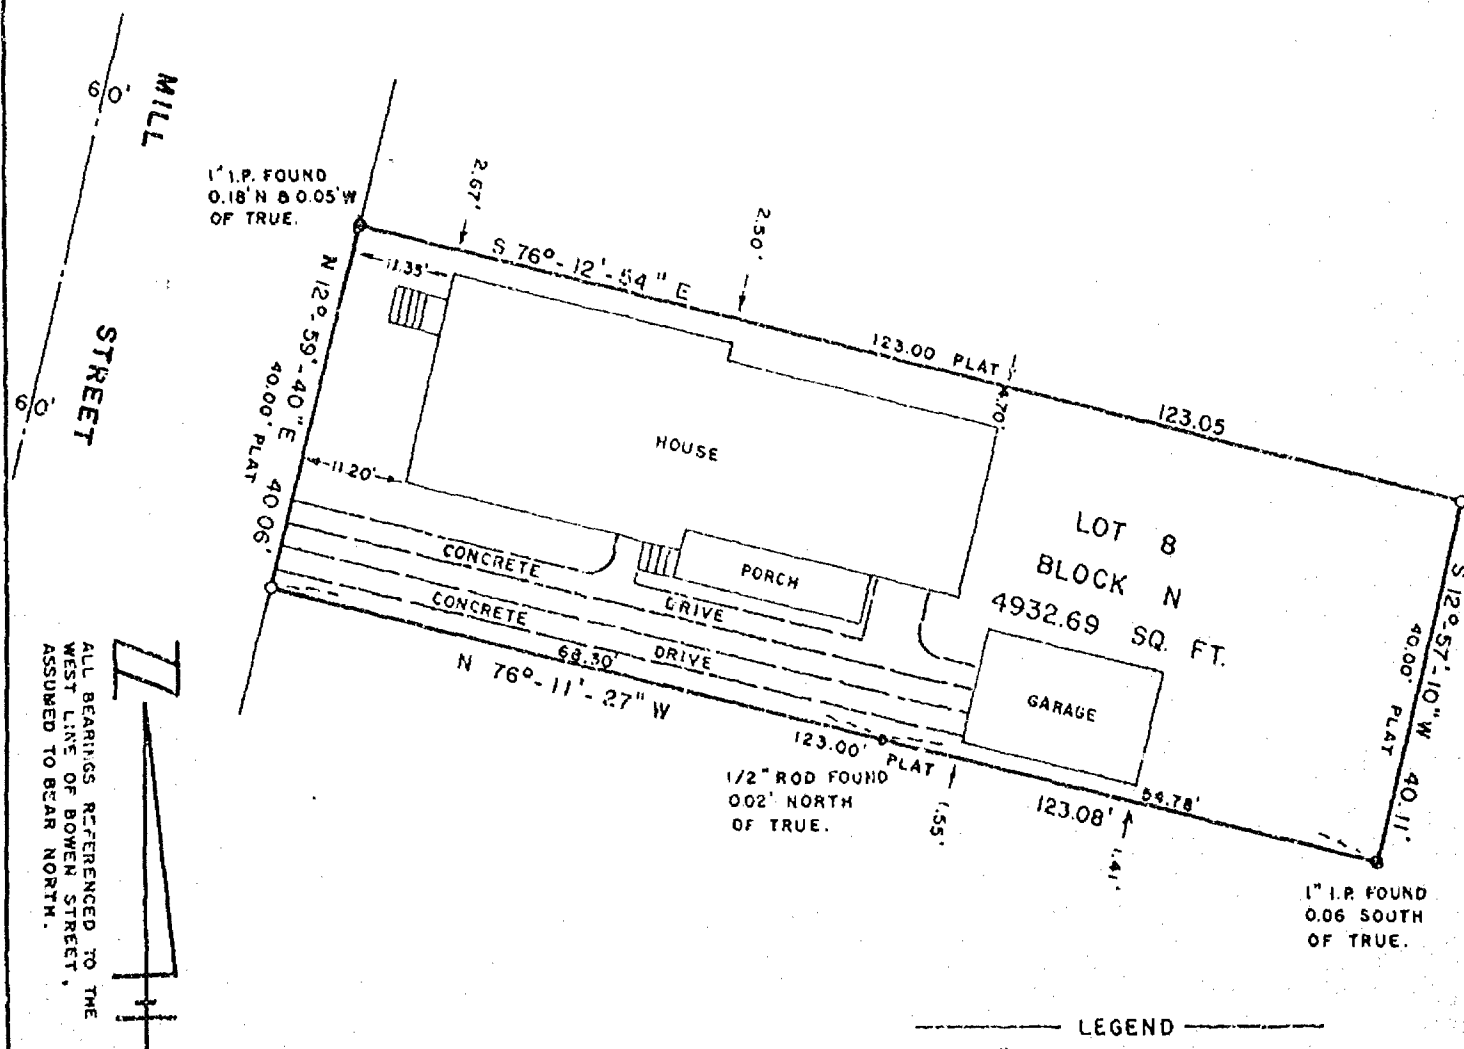

LEGEND

- = 1" IRON PIPE SET
- = 1" IRON PIPE FOUND
- = 1/2" ROD FOUND

DATE: MAY 27, 1982
SCALE: 1" = 20'


I, STEVEN T. CHRONIS, WISCONSIN REGISTERED LAND SURVEYOR OF AERO-METRIC ENGINEERING, INC., HAVE SURVEYED THE ABOVE DESCRIBED PROPERTY AND THE ABOVE MAP IS A TRUE REPRESENTATION THEREOF AND SHOWS THE SIZE AND LOCATION OF THE PROPERTY, ITS EXTERIOR BOUNDARIES, THE LOCATION AND DIMENSIONS OF ALL STRUCTURES THEREON, FENCES, APPARENT EASEMENTS AND ROADWAYS AND VISIBLE ENCROACHMENTS IF ANY.

"THIS SURVEY IS MADE FOR THE EXCLUSIVE USE OF THE PRESENT OWNERS OF THE PROPERTY, AND ALSO THOSE WHO PURCHASE, MORTGAGE OR GUARANTEE THE TITLE THERETO WITHIN ONE (1) YEAR FROM DATE HEREOF, AND AS TO THEM I HEREBY CERTIFY THAT SAID SURVEY AND THE ABOVE MAP WERE MADE IN ACCORDANCE WITH ACCEPTABLE PROFESSIONAL STANDARDS AND THAT THE INFORMATION CONTAINED THEREON IS, TO THE BEST OF MY KNOWLEDGE, INFORMATION AND BELIEF, A TRUE AND ACCURATE REPRESENTATION THEREOF."

Steven T. Chronis
STEVEN T. CHRONIS
WISCONSIN REGISTERED LAND SURVEYOR 3-913

DATED THIS 28th DAY OF May 1982

AERO-METRIC ENGINEERING, INC.
PHOTOGRAMMETRIC ENGINEERS
LAND SURVEYORS
OSHKOSH, WISCONSIN

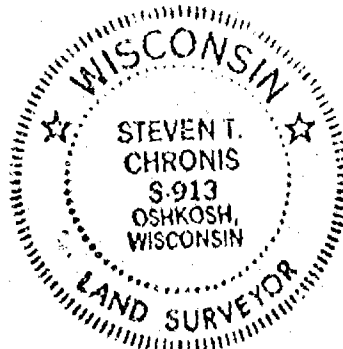

T. 18 N.	R. 16 E.
	24