


Plat of Survey


THE NORTH 75 FT. OF THE EAST 100 FT. OF LOT 22
OF JOHN SMITH'S ADDITION, 9TH WARD, CITY OF
OSHKOSH, WINNEBAGO COUNTY, WISCONSIN.

CLIENT: MARY HELM
1661 MINNESOTA ST.
OSHKOSH, WI. 54901

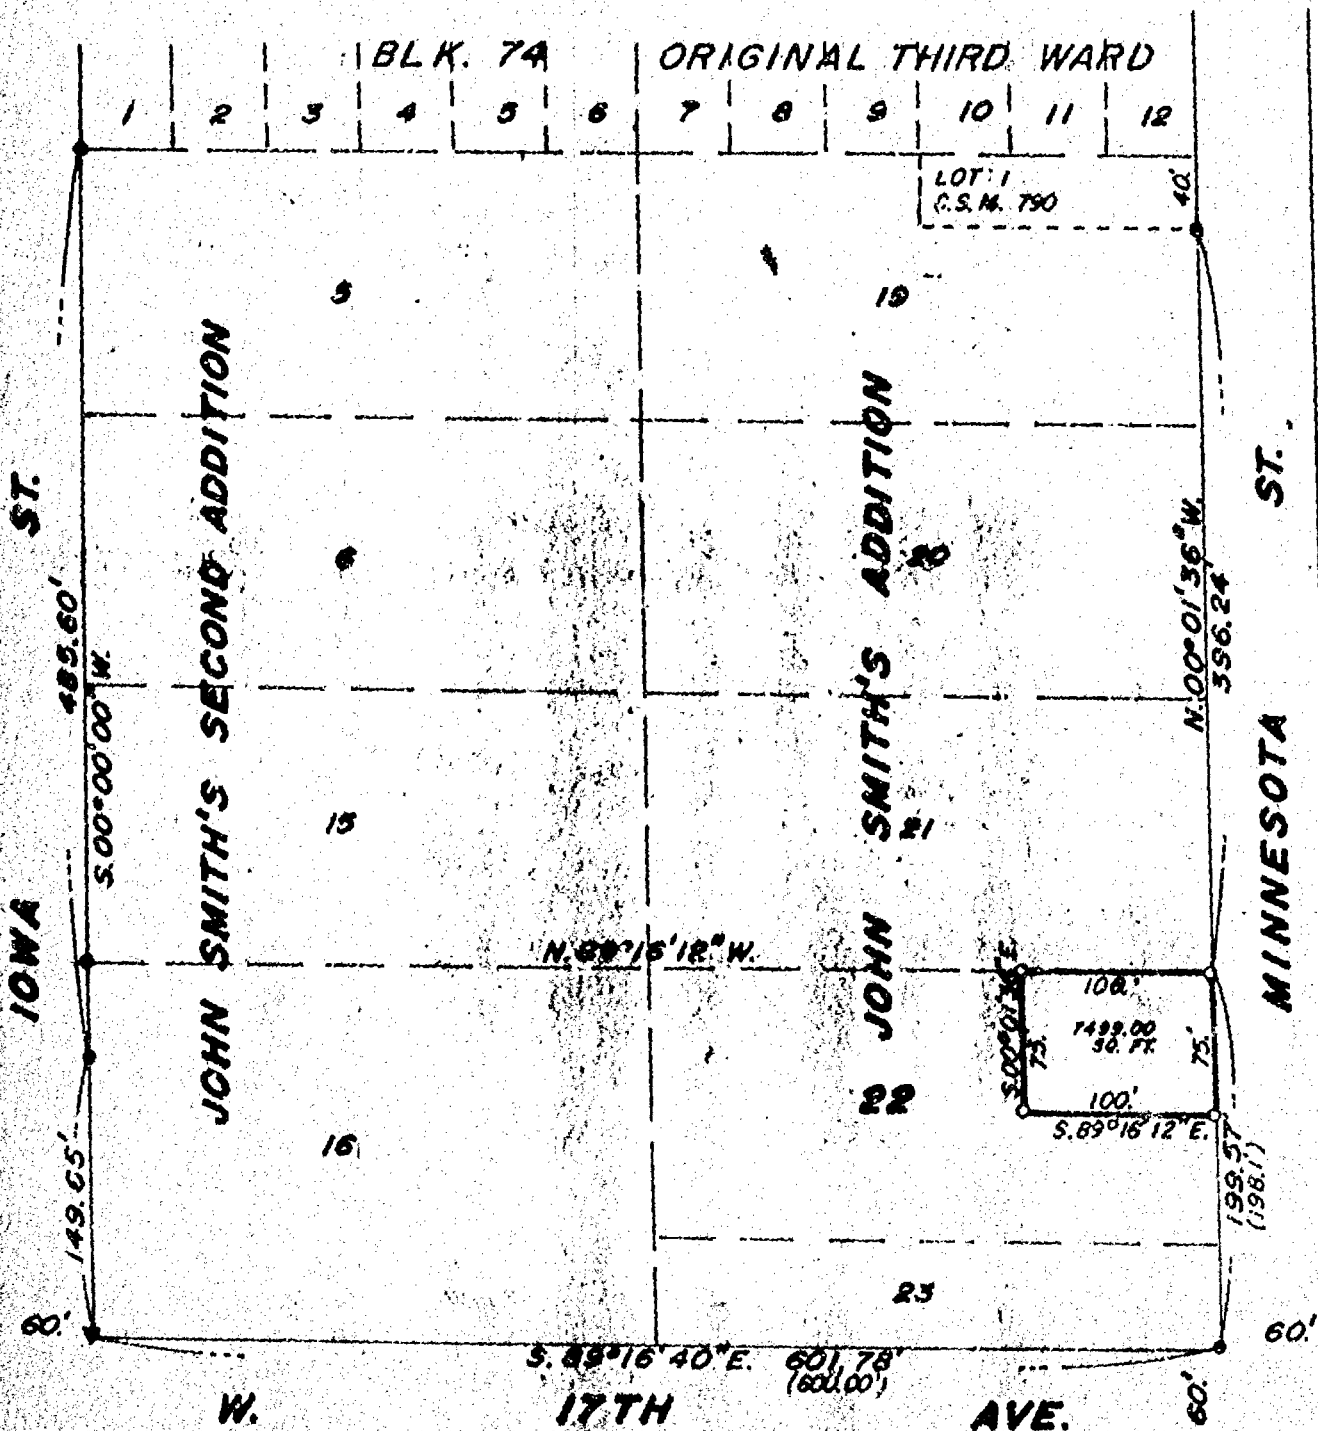

LEGEND

- = Existing monuments
- = 2" x 30" iron pipe set
- = 1" x 30" iron pipe set
- = reference caps or R.R. spikes
- = Bernsten or Harrison monuments
- X-X = fence
- () = recorded as
- = stone monument

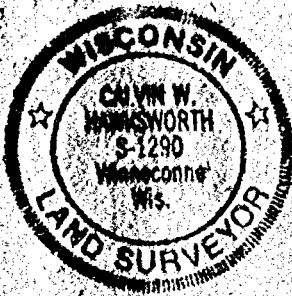

SURVEYORS CERTIFICATE

I, hereby certify that I have surveyed the property as shown, according to official records and that the plat above drawn is an accurate and correct representation of said survey.

MARCH 12, 1990

Calvin M. Harkworth
Wisconsin Registered Land Surveyor S-1290

Sayler
Survey, Inc.

139A WEST MAIN, BOX 252, WINNECONNE, WI 54986

SCALE 1 IN. = 100 FT.
PROJECT NO. S-00225
FIELD BOOK 60 PAGE 9