


PLAT OF SURVEY

DESCRIPTION:

LOT NINE (9), LINWOOD TERRACE, 10th WARD, CITY OF OSHKOSH, WINNEBAGO COUNTY, WISCONSIN.

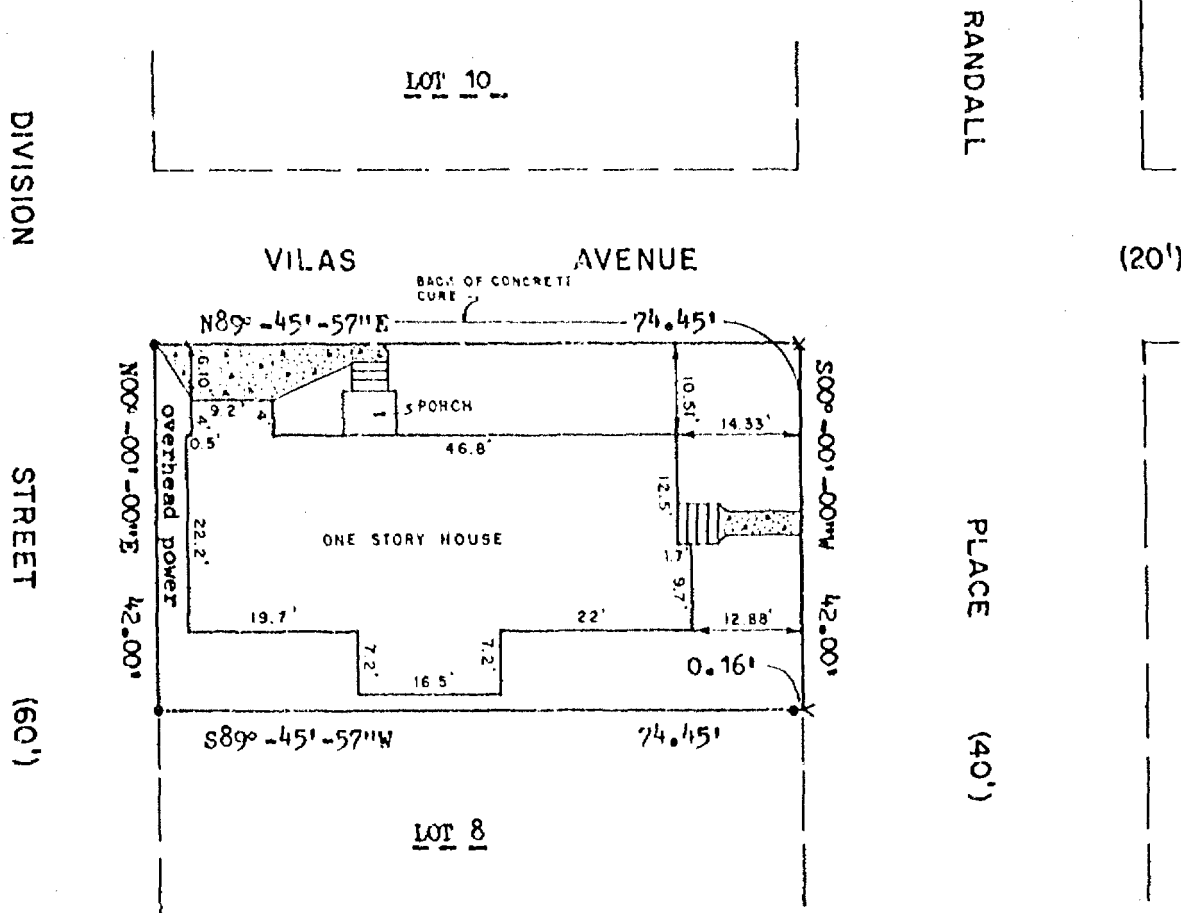

NORTH IS REFERENCED TO THE WEST LINE OF RANDALL PLACE, CITY OF OSHKOSH, WINNEBAGO COUNTY, WISCONSIN, WHICH IS ASSUMED TO BEAR $S00^{\circ}-00'-00''W$.



LEGEND:

- = $3/4'' \times 24''$ SOLID ROUND #6 IRON REBAR SET
- × = CHISEL CROSS SET IN CONCRETE
- < = CHISEL ARROW SET IN CONCRETE CURB
- ◻ = CONCRETE PAVEMENT



CLIENT:
 OLIVE GORGES
 C/O ADASHUN JONES REALTY
 219 COURT STREET
 OSHKOSH, WISCONSIN
 54901

I HEREBY CERTIFY THAT I HAVE SURVEYED THE ABOVE DESCRIBED PROPERTY AS SHOWN ACCORDING TO THE OFFICIAL RECORDS AND THAT THIS PLAT OF SURVEY IS A CORRECT REPRESENTATION OF SAID SURVEY

Robert F. Reider 5-3-91
 ROBERT F. REIDER RIS-1251 DATED



CAROW LAND SURVEYING CO., INC.

1837 W. WISCONSIN AVE., P.O. BOX 1297
 APPLETON, WISCONSIN 54912-1297
 PHONE 414-731-4168 FAX 731-5673

SCALE 1"=20'
 DRAWN BY dw dv DEW ✓
 PROJECT NO. A915.8