

SURVEY
for
WILLIAM SNEARLY
of


LOT 9, BLOCK 5 OF THE CITY'S REPLAT NO. 4, 11TH WARD, CITY OF OSHKOSH, WINNEBAGO COUNTY, WISCONSIN.

SURVEYOR'S CERTIFICATE:


I, Steven T. Chronis, Wisconsin Registered Land Surveyor of Aero-Metric Engineering, Inc., certify that I have surveyed the above described property and that the map shown below is a true and accurate representation thereof to the best of my knowledge and belief.

Dated this 3rd day of June, 1991.

Steven T. Chronis
Wisconsin Registered Land Surveyor, S-0913
Steven T. Chronis

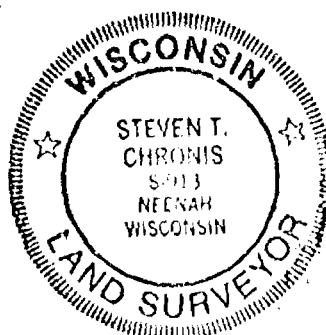

Bearing Reference: East Line Powers Street
Assigned North

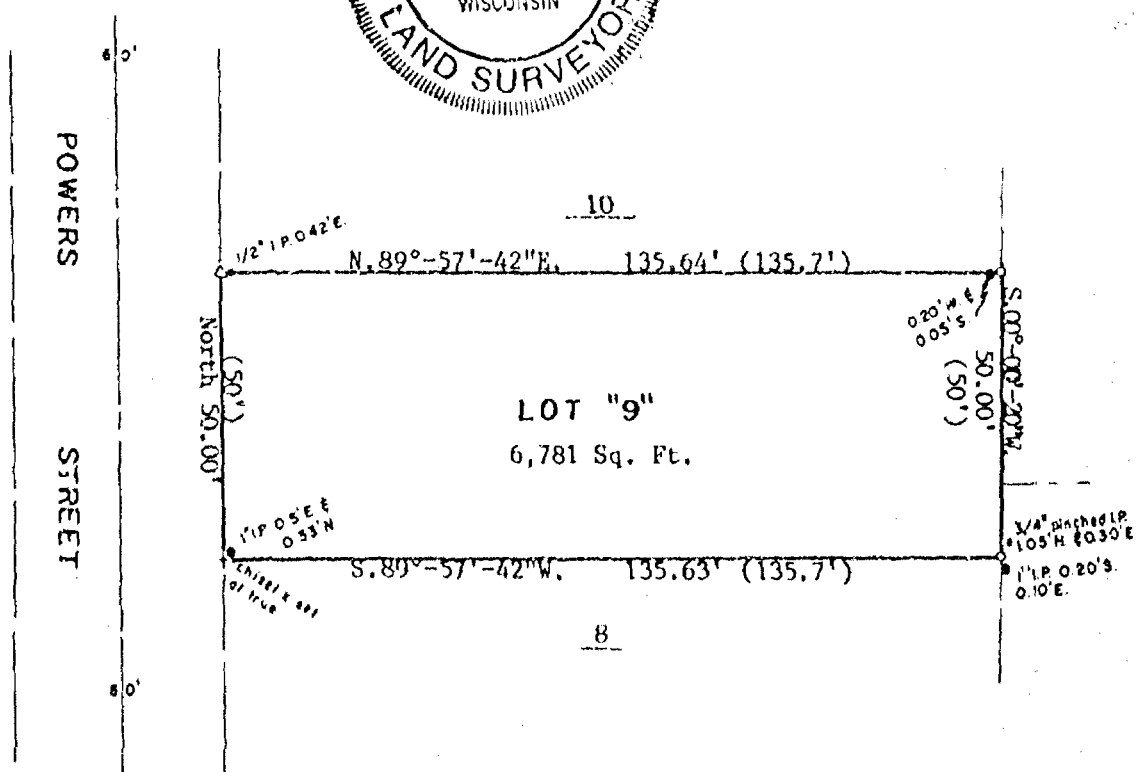


-LEGEND-

- = 1"X24" Iron Pipe Set
- △ = Railroad Spike Set
- = 1" Iron Pipe Found
- () = Record Data


SCALE: 1" = 30'

May 31, 1991
AERO-METRIC ENGINEERING, INC.
PHOTOGRAMMETRIC ENGINEERS
LAND SURVEYORS
SHEBOYGAN, WISCONSIN

Steven T. Chronis
WIS. REGISTERED LAND SURVEYOR S- 0913
NOTEBOOK 116 PAGE 60-61

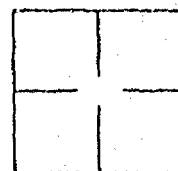

1975

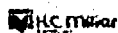

Stock No. 26273

WINNEBAGO COUNTY CERTIFIED SURVEY MAP NO. 2839

Lots 19, 20, & 21 of BLOCK 4, CITY'S REPLAT NO. 4, City of Oshkosh, Winnebago County, WI.

Bearings are referenced to the East line of BLOCK 4, CITY'S REPLAT NO. 4, assumed bearing, N.00°00'00"E.

LEGEND



- Existing pipe
- 1" x 30" iron pipe weighing 1.13lbs./lineal ft.
- X Cut cross on sidewalk

SET BACKS

25' Building setback


 Tax Parcel No. 011-668
 011-667
 011-666

Robert H. Saylor
 Robert H. Saylor
 Wisconsin Registered Land Surveyor
 September 30, 1993
 Sheet 1 of 2 sheets

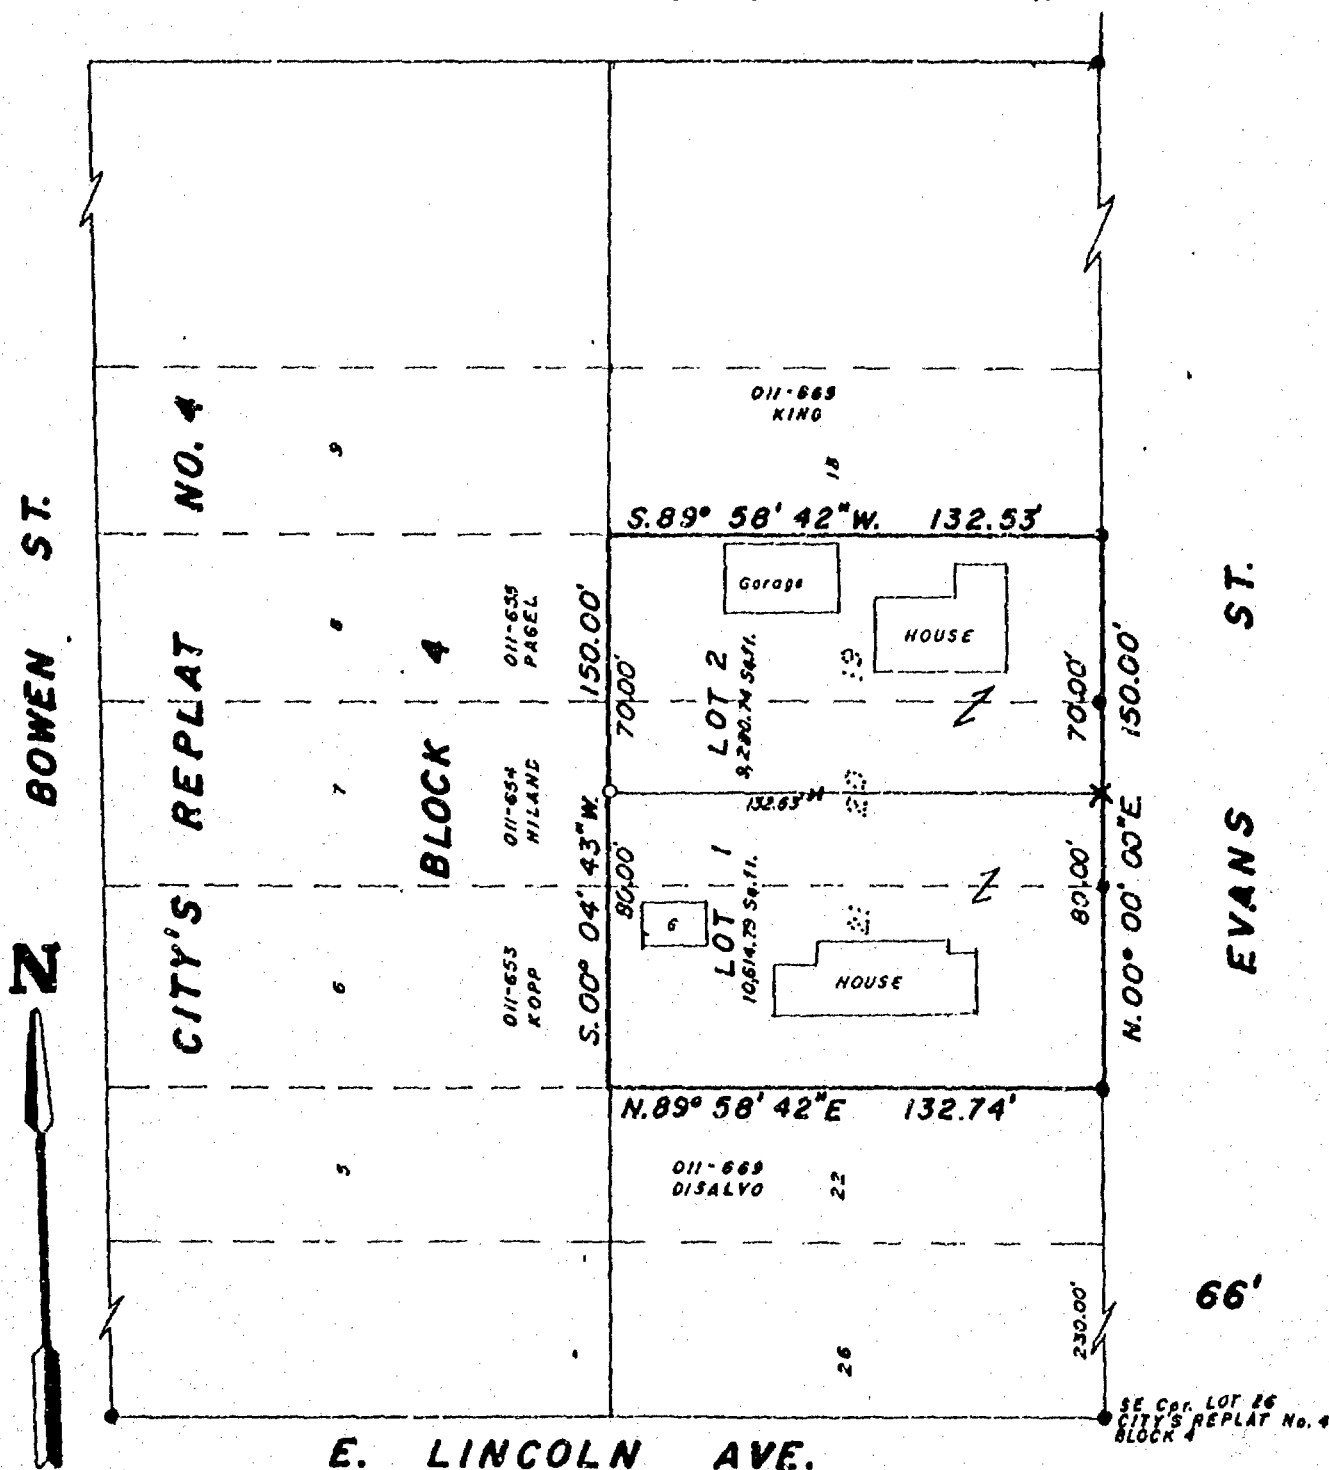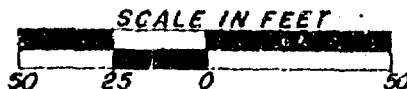



Stock No. 26273

WINNEBAGO COUNTY CERTIFIED SURVEY MAP NO. 2839

Lots 19, 20, & 21 of BLOCK 4, CITY'S REPLAT NO. 4, City of Oshkosh, Winnebago County, WI.

SURVEYOR'S CERTIFICATE:

I, Robert H. Saylor, registered land surveyor, hereby certify:

That I have surveyed, divided and mapped Lots 19, 20, and 21 of BLOCK 4, CITY'S REPLAT NO. 4 in the City of Oshkosh, Winnebago County, Wisconsin, described as follows: Beginning at an iron pipe that is 230.00 ft., N.00°00'00"E. of the Southeast corner of Lot 26 of BLOCK 4, CITY'S REPLAT NO. 4. From that point continuing N.00°00'00"E., 150.00 ft., thence S.89°58'42"W., 132.53 ft., thence S.00°04'43"W., 150.00 ft., thence N.89°58'42"E., 132.74 ft. to the said point of beginning. Subject to all easements and restrictions of record.

That I have made such survey, land division and map by the direction of Julie Zinth, 633 Evans St., Oshkosh, WI; 54901; that such map is a true and correct representation of the exterior boundaries of the land surveyed.

That I have fully complied with the provisions of Sec. 236.34 of the Wisconsin Statutes and the City of Oshkosh Subdivision Ordinance in surveying, dividing and mapping the same.

Robert H. Saylor

Robert H. Saylor

S-1894

Wisconsin Registered Land Surveyor

September 30, 1993

Sheet 2 of 2 sheets

**OWNER'S CERTIFICATE:**

As owner(s), I(we) caused the land described on this certified survey map to be surveyed, divided and mapped as represented hereon.

Julie Zinth

Julie Zinth
833 Evans St
Oshkosh, WI.

George Zinth

George Zinth
833 Evans St. Oshkosh, WI.

Lynnel K. Arndt

Lynnel K. Arndt
839 Evans St. Oshkosh, WI.

STATE OF WISCONSIN)

WINNEBAGO COUNTY) SS

Personally came before me this 4th day of October, 1993, the above named person(s) to me known to be the person(s) who executed the foregoing instrument and acknowledged the same.

Irene F. Haedt

Notary Public

My commission expires 10-6-1996**CITY OF OSHKOSH PLANNING COMMITTEE CERTIFICATE:**

Lots 19, 20 and 21 of BLOCK 4, CITY'S REPLAT NO. 4 in the City of Oshkosh, Winnebago County, Wisconsin is hereby approved.

Date

12/27/93

Authorized signature

862209

Register's Office

Winnebago County, Wis.

Received for record this 28thday of Dec AD., 19 93at 2:02 o'clock AM. andfiled in Vol. 1 of C.S.Mon page 2839

Marjorie Adams

Register of Deeds

SAYLER SURVEY, INC.

chg 12

SURVEY
FOR
KEITH VANDENBOOGAARD
OF


The N 1/2 of Lot 12 and All of Lot 13, Block 1, City's Replat #4,
City of Oshkosh, Winnebago County, Wisconsin.

Surveyor's Certificate

I, Thomas M. Kromm, Wisconsin Registered Land Surveyor of Kromm
Land Surveying, certify that I have surveyed the above described
property and that the map shown below is a true and accurate
representation thereof to the best of my knowledge and belief.

Dated this 11th day of April, 1994

Thomas M. Kromm
Wisconsin Registered Land Surveyor
Thomas M. Kromm

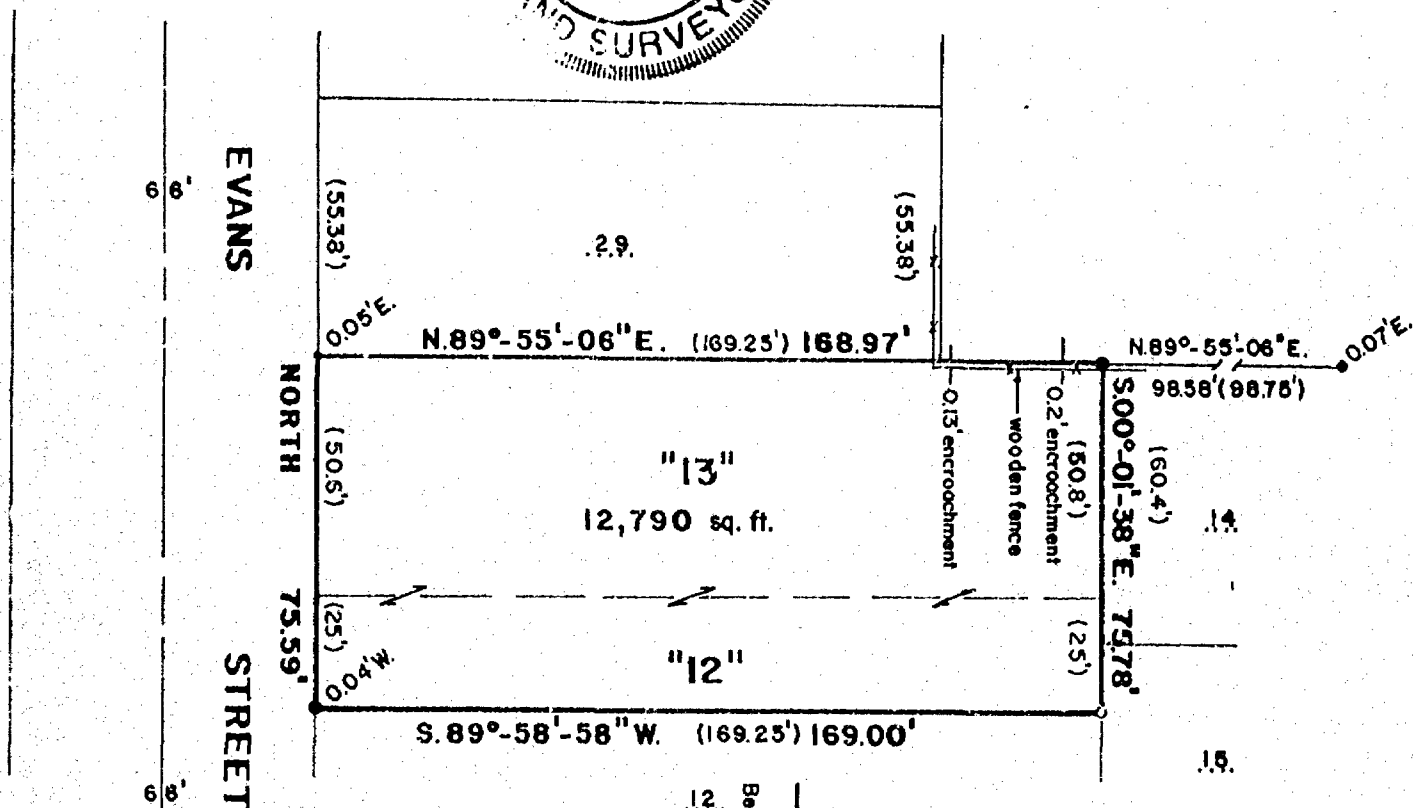

Bearing reference: East line Evans St, Assigned NORTH

LEGEND

- = 1" x 24" Iron pipe set
- = 3/4" Iron pipe found
- = 1" Iron pipe found
- = 1/4" Iron pipe found
- () = Recorded measurements

Scale 1" = 40'

KROMM LAND SURVEYING
1095 W. 19TH AVE.
OSHKOSH, WI 54901