

PLAT OF SURVEY






MERRITT AVENUE 49.5 FT

 







ROEHLIG

**LAND SURVEYING
CONSULTING LTD.**


104-105

PLAT OF SURVEY

KNOWN AS 1225 MERRITT AVENUE. BEING THE EAST 30.5 FT. OF THE WEST 55.5 FT. OF THE NORTH 230 FT. OF LOT 24 IN BLOCK 37 IN EVAN'S ADDITION, IN THE ELEVENTH WARD, CITY OF OSHKOSH, WINNEBAGO COUNTY, WISCONSIN.

OCTOBER 23, 1997


SURVEY FOR MARGOT HIRSCH

NO. 3195

MERRITT AVENUE 49.5 FT.

HAZEL STREET 49.5 FT.

() DENOTES RECORDED DIMENSION WHERE DIFFERENT FROM ACTUAL MEASUREMENT.
● DENOTES 1" DIAMETER IRON PIPE FOUND
○ DENOTES 3/4" DIAMETER IRON ROD, 24" LONG, SET UNLESS OTHERWISE NOTED.

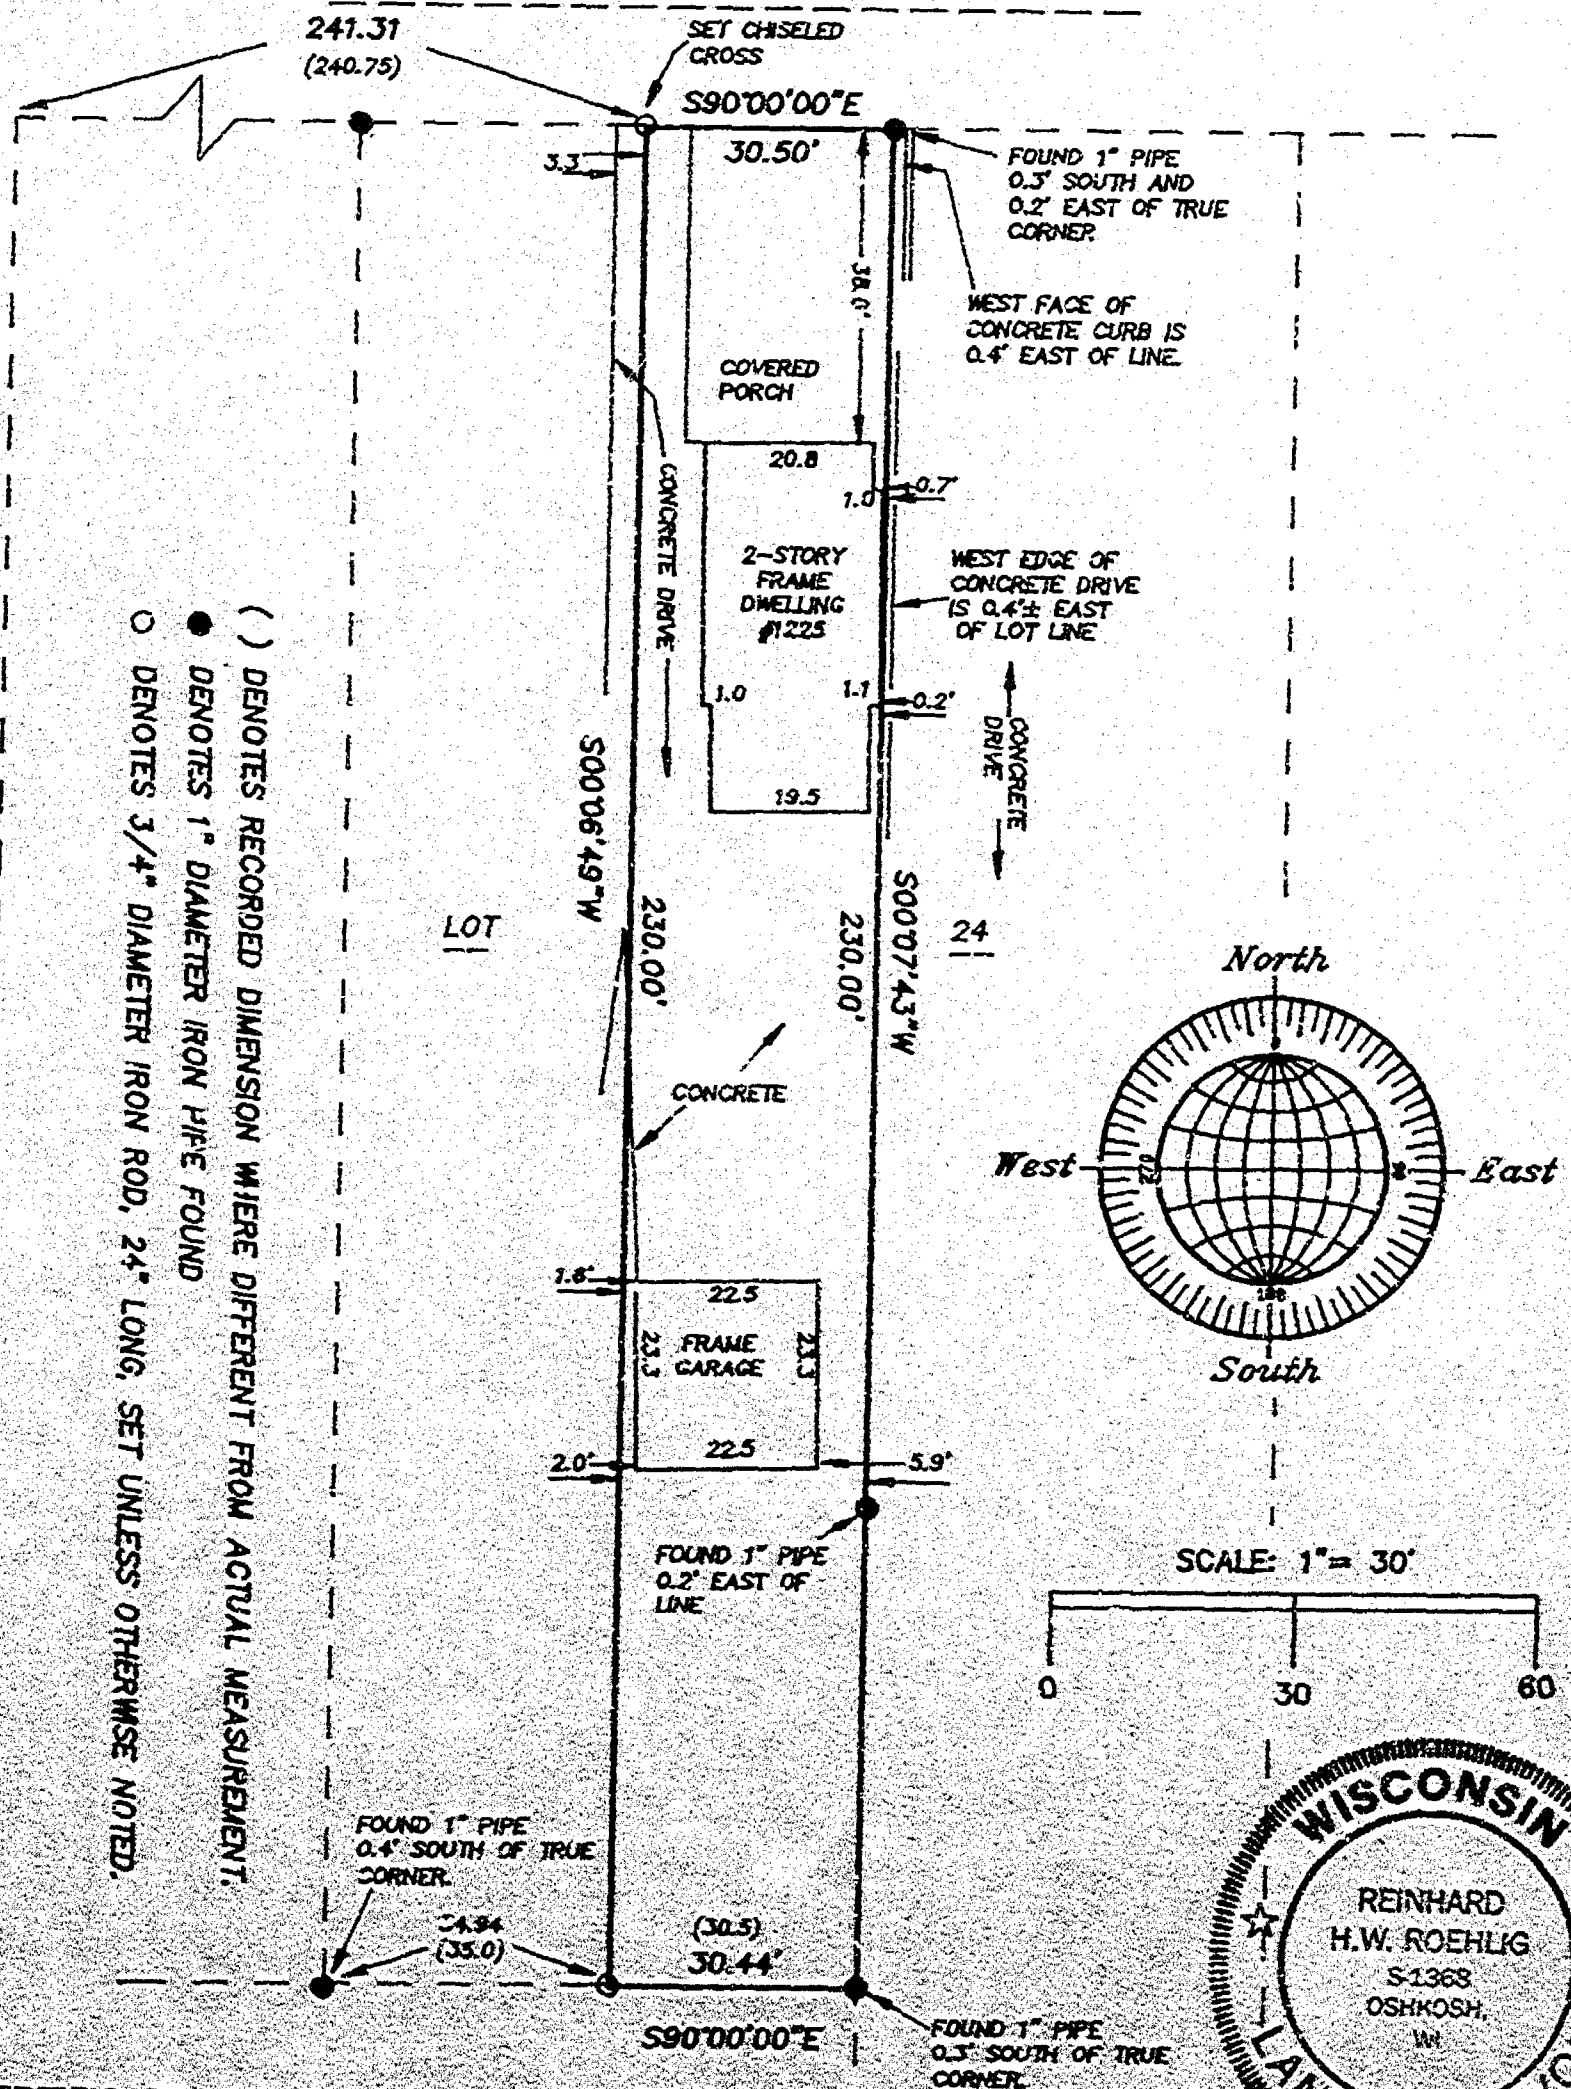

SURVEYOR'S CERTIFICATE

I, Reinhard Roehlig, Wisconsin Registered Land Surveyor, certify that I have surveyed the above described property and that the above map is a correct representation thereof and shows the size and location of the property, its exterior boundaries, the locations and dimensions of all visible structures thereon, boundary fences, apparent easements and roadways and visible encroachments, if any.

This survey is made for the exclusive use of the present owners of the property and also those who purchase, mortgage or guarantee title thereto, within one (1) year from the date hereof.

10-23-97

Date

Reinhard Roehlig, Registered
Wisconsin Land Surveyor S-1368

OCTOBER 23, 1997

ROEHLIG

LAND SURVEYING
&
CONSULTING LTD.

417 North Sawyer Street • Oshkosh WI • 54901

(414) 233-2884

NO. 3195