


PLAT OF SURVEY

KNOWN AS 448 BOYD STREET, BEING LOT 24 AND LOT 25, BLOCK 81,

MERRITT AVENUE 49 0 FT.

 

() DENOTES RECORD MEASUREMENT WERE DIFFERENT FROM ACTUAL MEASUREMENT.




3-17-97



ROEHLIG

LAND SURVEYING

CONSULTING LTD.

417 North Sawyer Street - Oshkosh, WI - 54901



PLAT OF SURVEY


KNOWN AS 448 BOYD STREET, BEING LOT 24 AND LOT 25, BLOCK 81,
ROWLEY'S PLAT, 11TH WARD, CITY OF OSHKOSH, WINNEBAGO COUNTY, WISCONSIN

NO. 3074

SURVEY FOR: PERGOLSKI APARTMENTS

MARCH 6, 1997

MERRITT AVENUE 49.5 FT.

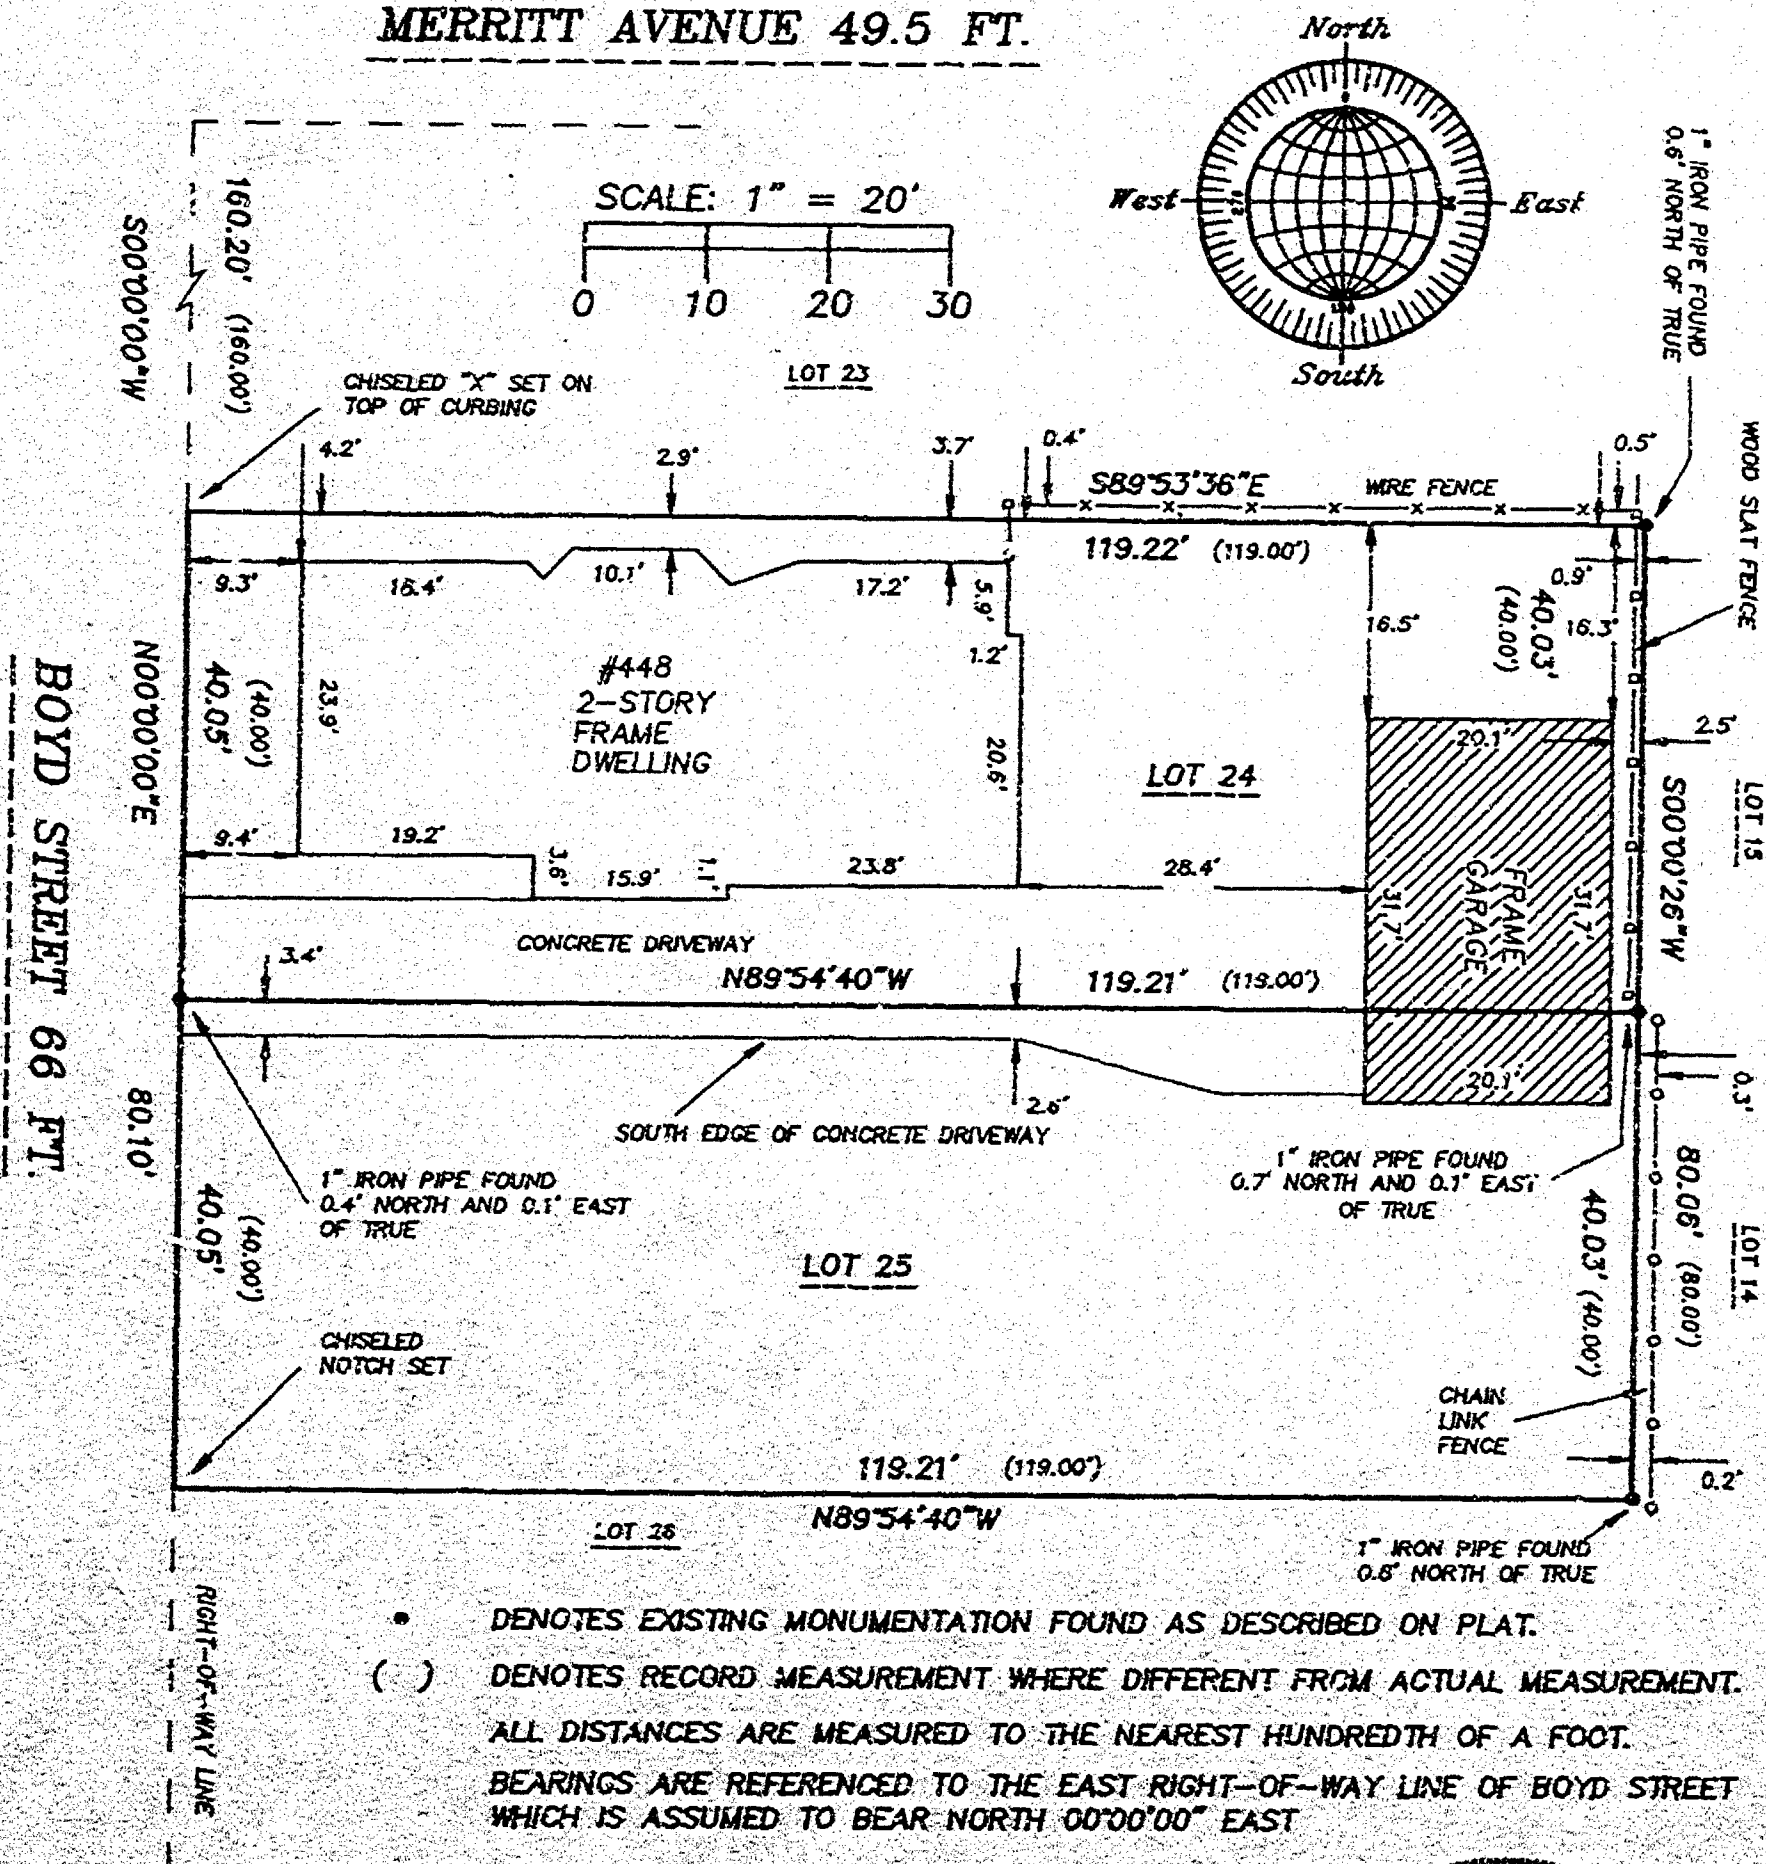

SURVEYOR'S CERTIFICATE

I, Reinhard Roehlig, Wisconsin Registered Land Surveyor, certify that I have surveyed the above described property and that the above map is a correct representation thereof and shows the size and location of the property, its exterior boundaries, the locations and dimensions of all visible structures thereon, boundary fences, apparent easements and roadways and visible encroachments, if any.

This survey is made for the exclusive use of the present owners of the property and also those who purchase mortgage or guarantee title thereto, within one (1) year from the date hereof.

3-17-97

Date

Reinhard Roehlig, Registered
Wisconsin Land Surveyor S-1368

MARCH 6, 1997



ROEHLIG
LAND SURVEYING
&
CONSULTING LTD.

417 North Sawyer Street • Oshkosh WI • 54901
(414) 233-2880

JOB NO. 3074