

PLAT OF SURVEY


KNOWN AS 1227 ELMWOOD AVENUE, BEING THE NORTH 35.0 FT. OF LOT 4 IN LANGE'S SUBDIVISION OF LOT 12, IN THE 12TH WARD, CITY OF OSHKOSH, WINNEBAGO COUNTY, WISCONSIN, PER LEACH'S MAP OF 1894, SUBJECT TO A DRIVEWAY AGREEMENT OVER THE SOUTH PORTION OF SAID PARCEL.

JUNE 26, 1990

SURVEY FOR NANCY LLOYD

SURVEY NO. 1050

- ——— DENOTES 1 INCH DIAMETER IRON PIPE FOUND.
- ——— DENOTES NOTCH CHISELED IN CONCRETE.
- ——— DENOTES 1 INCH DIAMETER IRON PIPE, 24" LONG, WEIGHING NOT LESS THAN 1.15 LBS PER LINEAL FOOT SET.
- () ——— DENOTES RECORDED DIMENSIONS WHERE DIFFERENT THAN ACTUAL FIELD MEASUREMENTS.

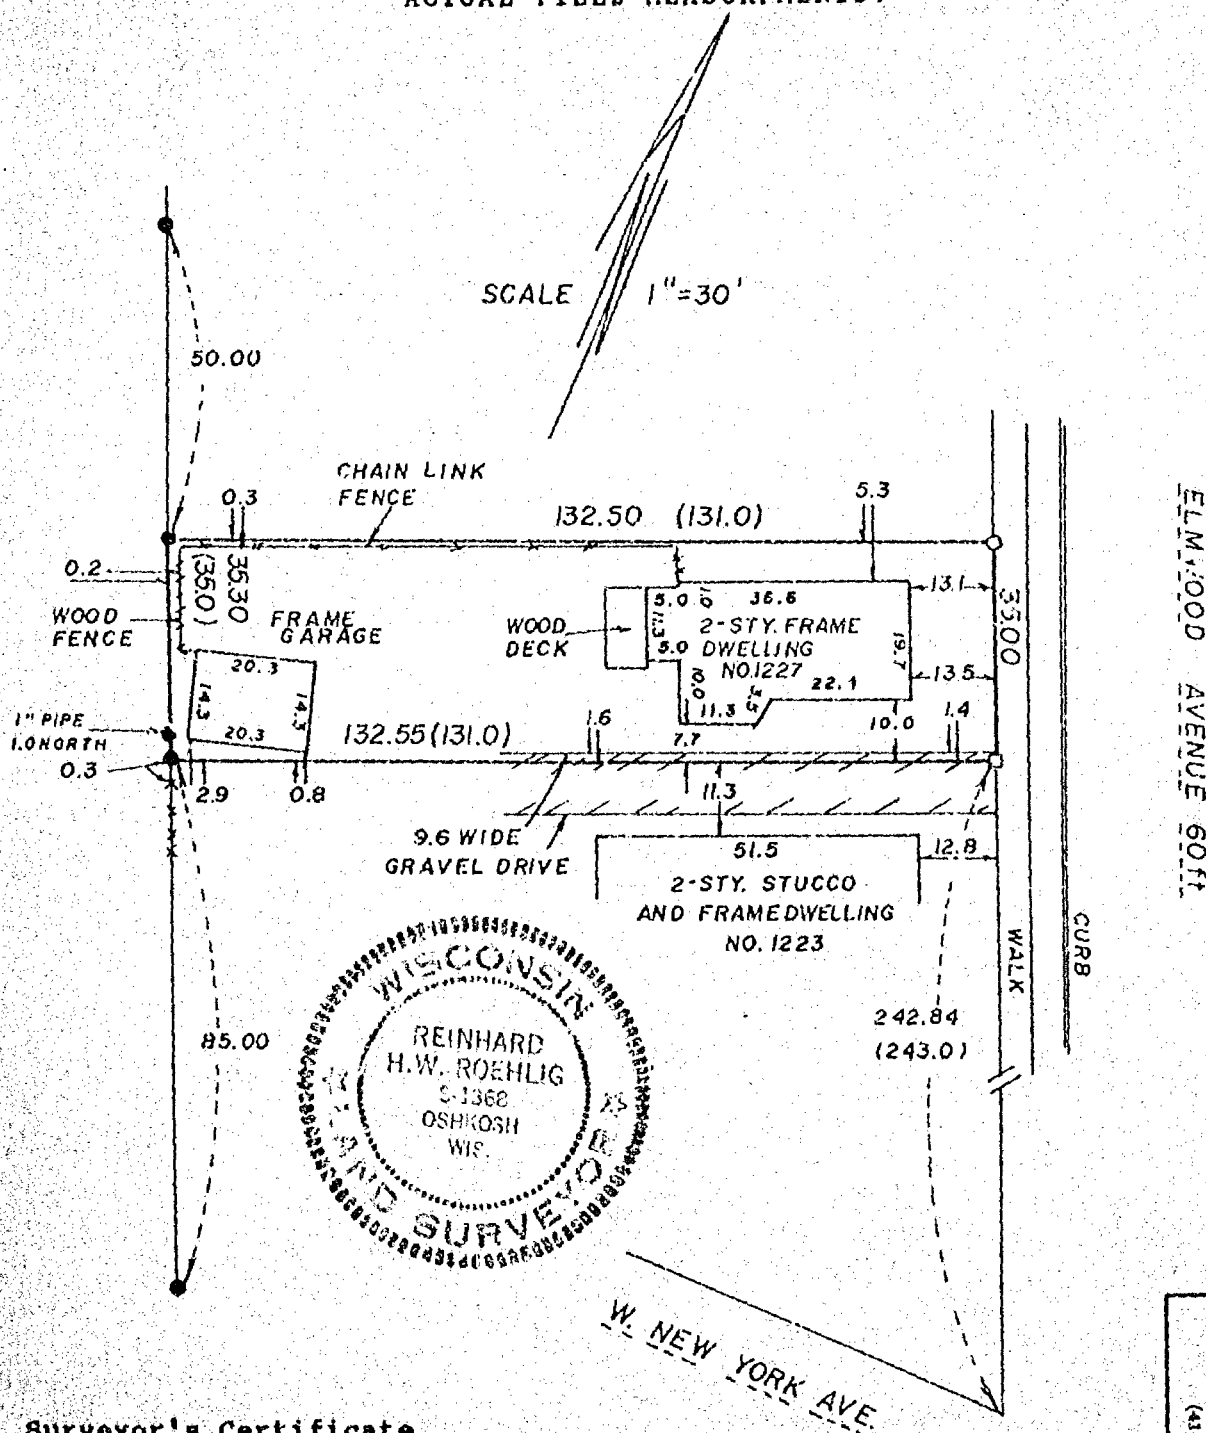

Surveyor's Certificate


I, Reinhard Roehlig, Wisconsin Registered Land Surveyor, certify that I have surveyed the above described property and that the above map is a correct representation thereof and shows the size and location of the property, its exterior boundaries, the locations and dimensions of all visible structures thereon, boundary fences, apparent easements and roadways and visible encroachments, if any.

This survey is made for the exclusive use of the present owners of the property and also those who purchase, mortgage or guarantee title thereto, within one (1) year from the date hereof.

6/26/90

Date

Reinhard Roehlig
Reinhard Roehlig, Registered
Land Surveyor S-1368

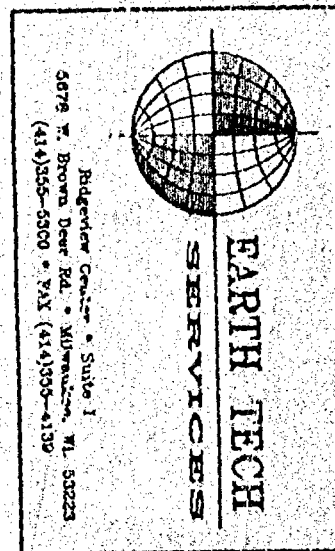

NO. 1050