


PLAT OF SURVEY


PART OF THE SOUTHEAST 1/4 OF THE SOUTHEAST 1/4
OF SECTION 35, TOWN 19 NORTH, RANGE 16 EAST,
IN THE 12th WARD, CITY OF OSHKOSH,
WINNEBAGO COUNTY, WISCONSIN

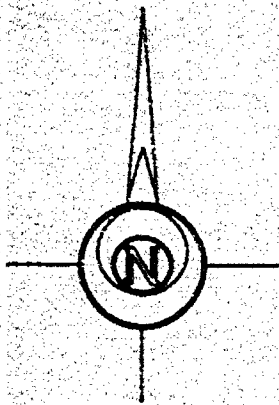

Scale 1"= 100'

BEARINGS ARE REFERENCED TO THE SOUTH LINE
OF THE SOUTHEAST 1/4 OF SECTION 35 WHICH IS
RECORDED TO BEAR S 88°12'07" W

EAST 1/4 CORNER
SECTION 35
T 19 N, R 16 E

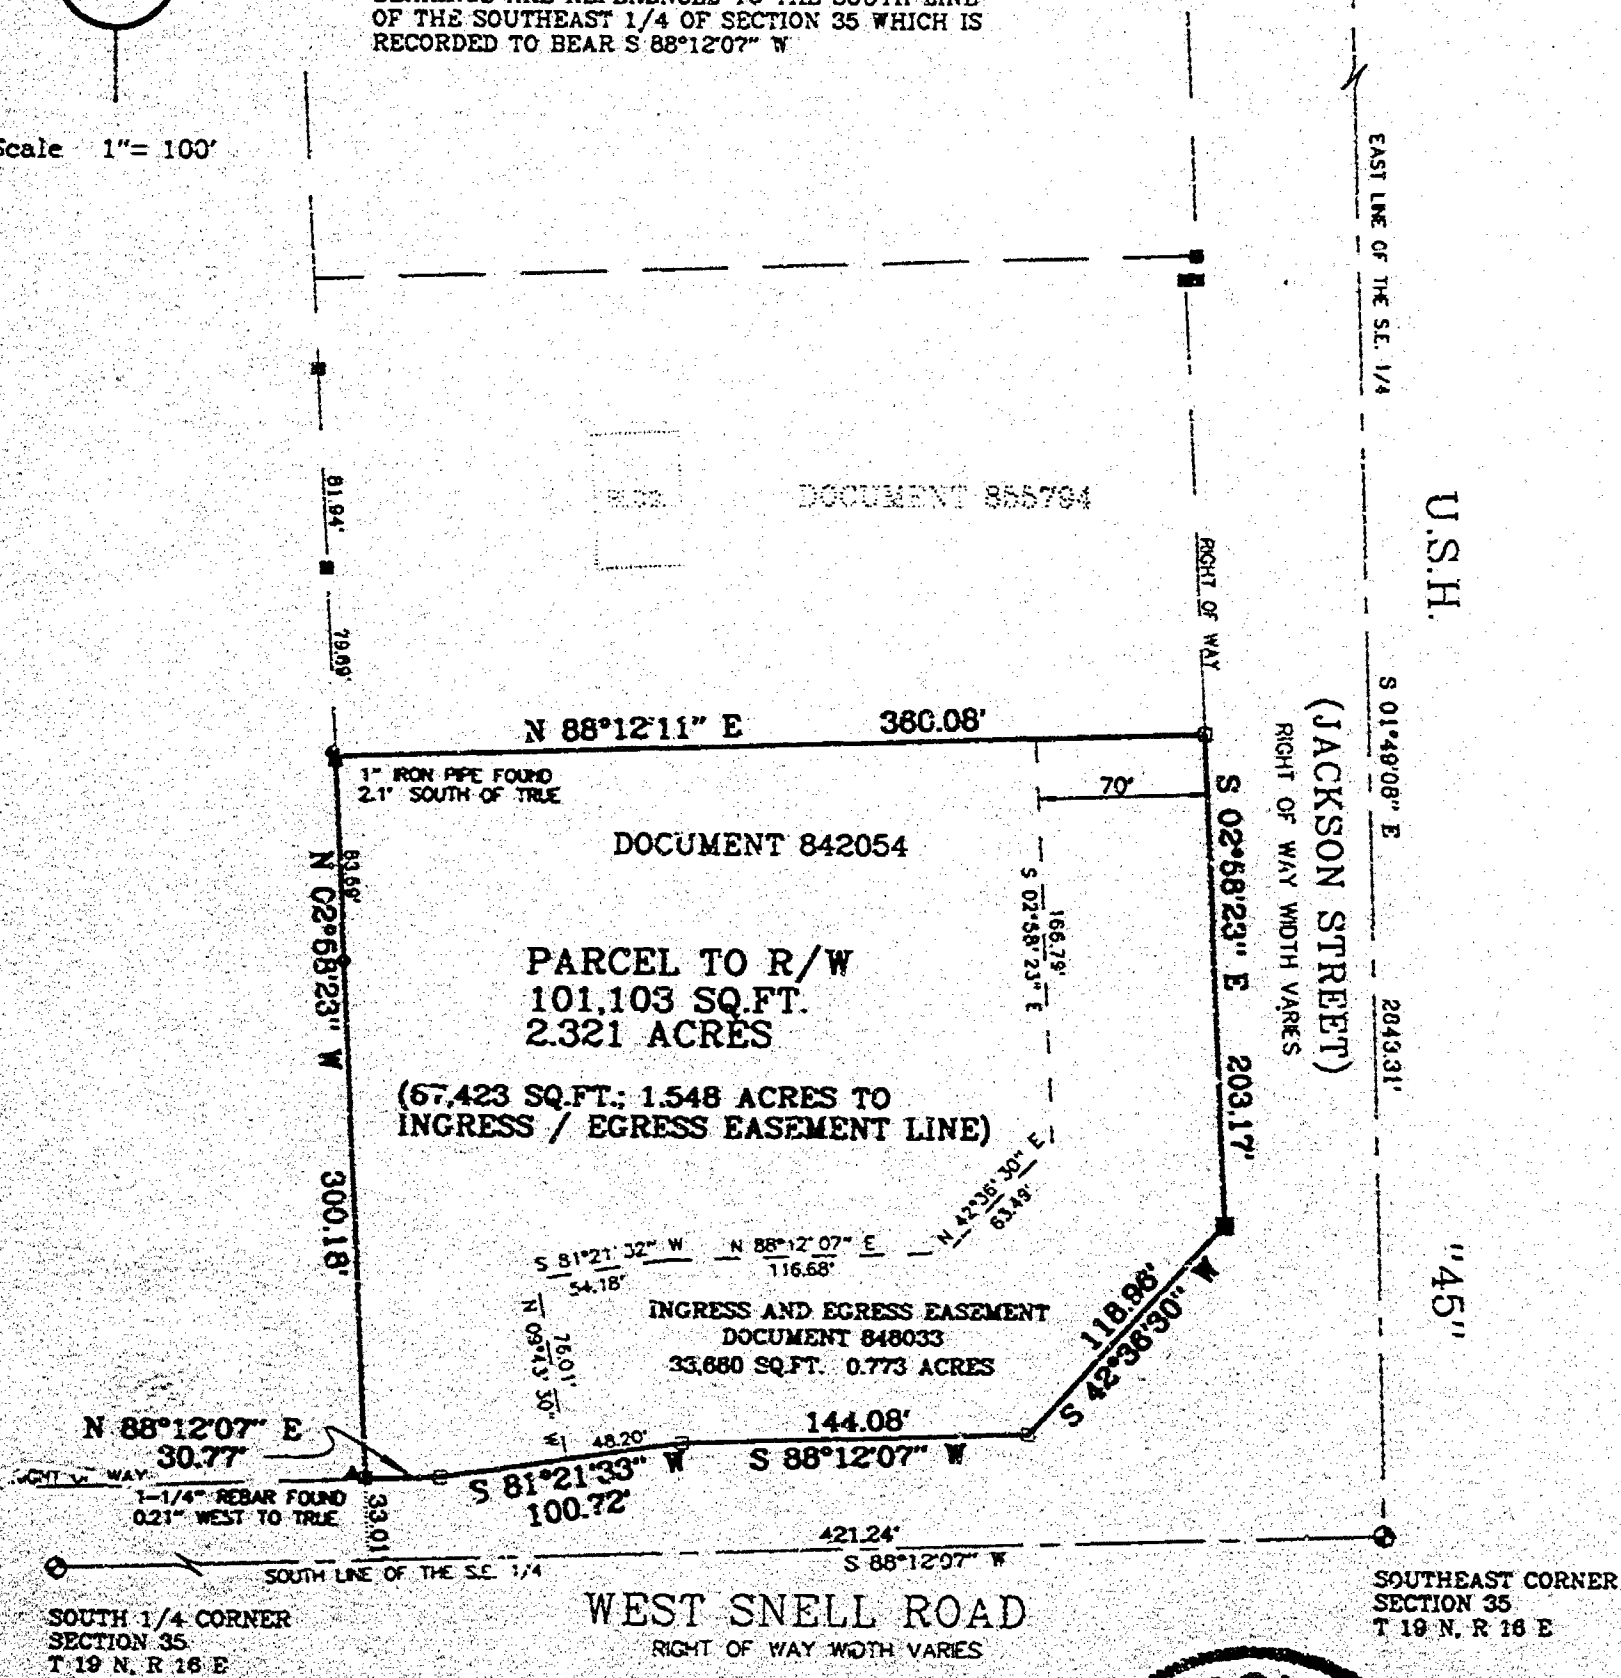

SURVEY FOR: YAKES, BAUER, KINDT & PHILLIPS
C/O MATT GOLDIN
141 N. SAWYER ST.
OSHKOSH, WI 54902-1338

LEGEND


- 3/4" REBAR SET
- 1" IRON PIPE SET
- △ 1-1/4" REBAR SET
- X CHISELED "X" SET
- 3/4" REBAR FOUND
- 1" IRON PIPE FOUND
- ▲ 1-1/4" REBAR FOUND
- ▣ 2" IRON PIPE FOUND
- ⊗ CHISELED "X" FOUND
- ⊕ GOVERNMENT CORNER

SURVEYOR'S CERTIFICATE:

I, hereby certify that I have surveyed this property and this map is a true representation thereof and shows the size and location of the property, its exterior boundaries, the location of all apparent easements and roadways and visible encroachments. This survey is made for the exclusive use of the present owner of the property, and also those who purchase, mortgage or guarantee the title thereto within one (1) year from date hereof, and as to them I hereby certify that said survey and map were made in accordance with acceptable Professional Standards and that the information contained thereon is, to the best of my knowledge, information and belief a true and accurate representation thereof.

Aug 18, 1997
Date

Daniel W. Hoel
Wisconsin Registered Land Surveyor

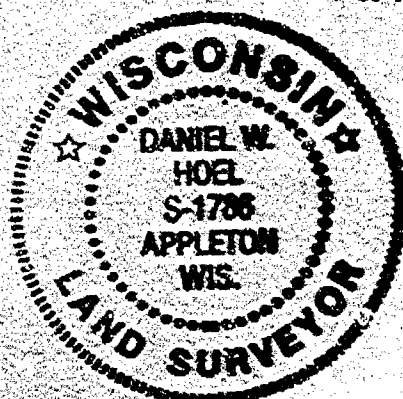

Martenson & Eisele, Inc.

CONSULTING ENGINEERING & LAND SURVEYING
1919 AMERICAN COURT
NEENAH, WI 54956
PHONE (414)-731-0381

PROJECT NO. 221-293

FIELD BOOK PAGE
DISK UNIX FILE pos221293.S79

This instrument was drafted by: DMW