

PLAT OF SURVEY

KNOWN AS 1950 MEREWORTH COURT, BEING LOT 28 IN THE FIRST ADDITION TO FOX CHASE, IN THE 13TH WARD, CITY OF OSHKOSH, WINNEBAGO COUNTY, WISCONSIN.

AUGUST 30, 1993


SURVEY FOR RANDY VAN NESS

NO. 2365



MEREWORTH
COURT

CURVE DATA

ARC = 54.34
RADIUS = 50.00
CHORD = N47°48'56.5"E
51.71

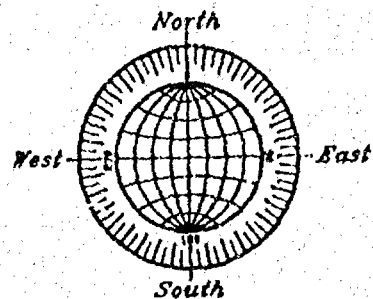

- DENOTES 3/4" ROD, 24" LONG, SET.
- ⊠ DENOTES CHISELED CROSS SET.
- ⊙ DENOTES MONUMENTATION FOUND AS SHOWN.

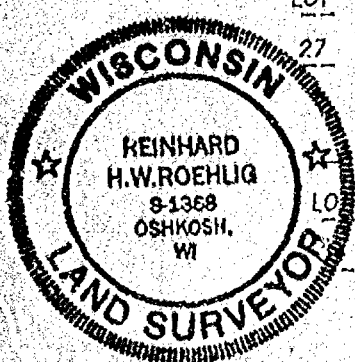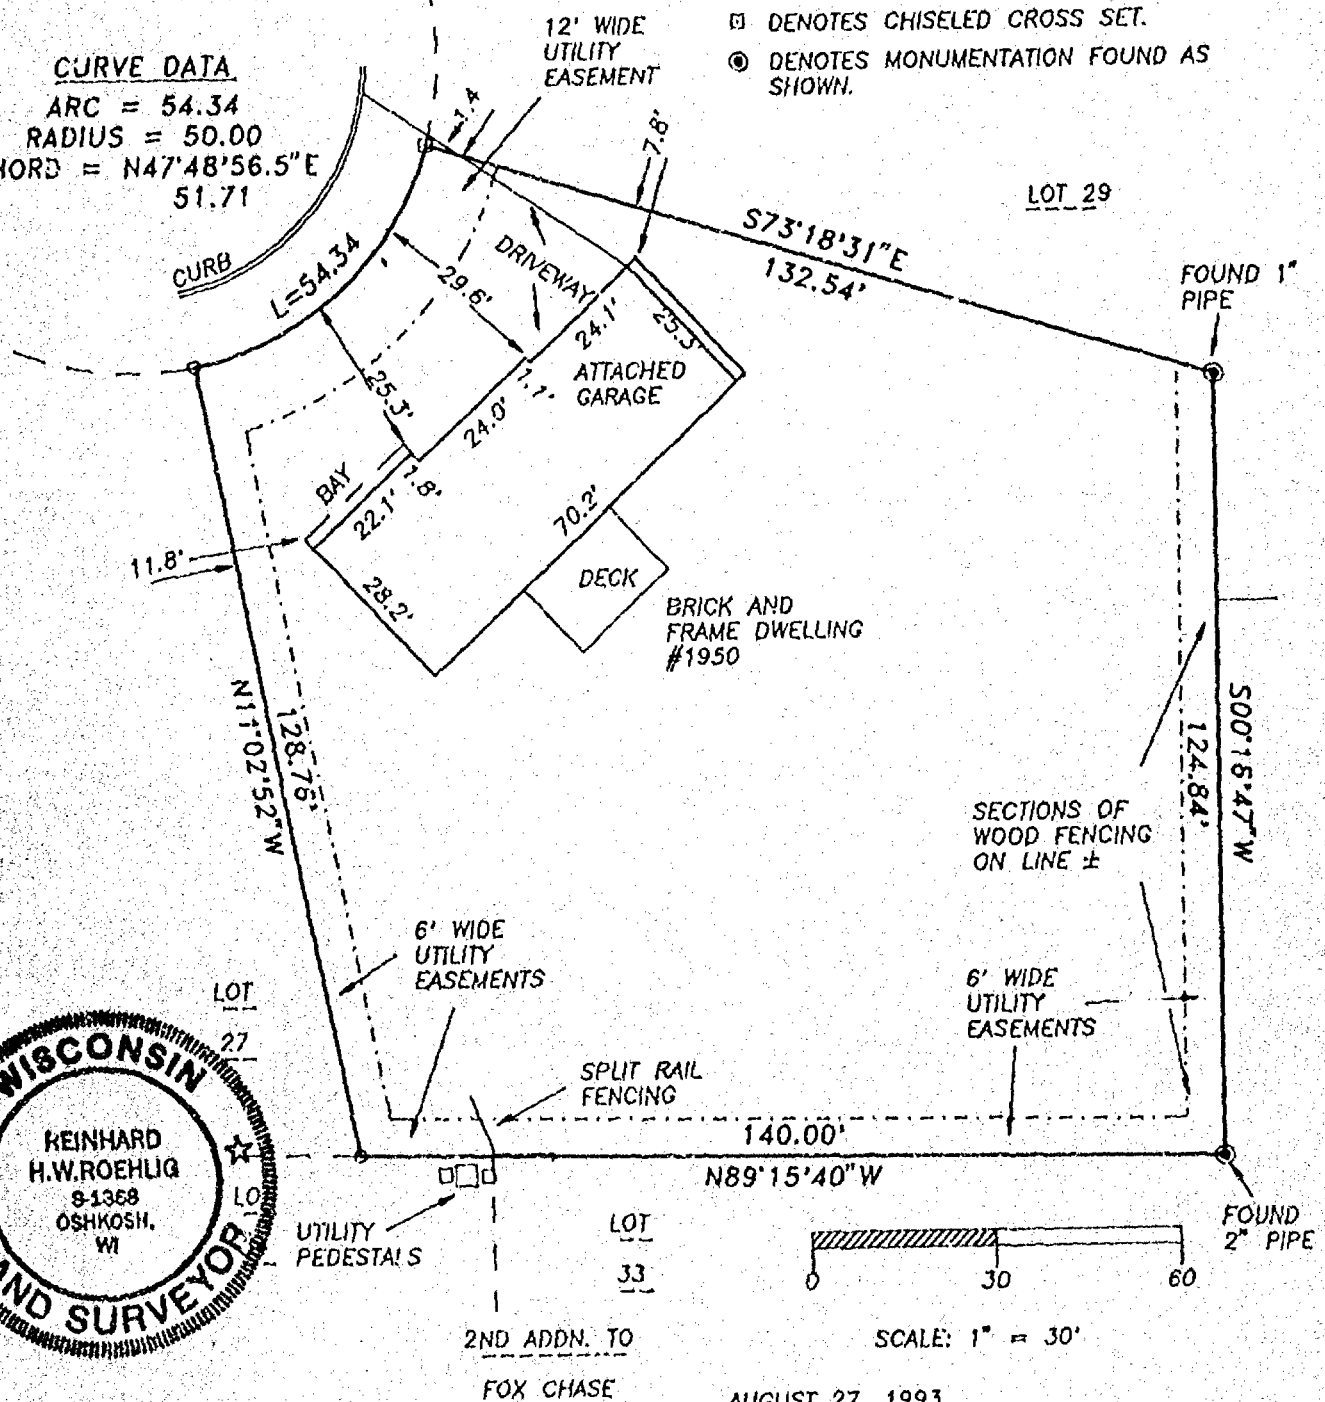

Surveyor's Certificate

I, Reinhard Roehlig, Wisconsin Registered Land Surveyor, certify that I have surveyed the above described property and that the above map is a correct representation thereof and shows the size and location of the property, its exterior boundaries, the locations and dimensions of all visible structures thereon, boundary fences, apparent easements and roadways and visible encroachments, if any.

This survey is made for the exclusive use of the present owners of the property and also those who purchase mortgage or guarantee title thereto, within one (1) year from the date hereof.

8-27-93

Date

Reinhard Roehlig, Registered
Land Surveyor S-1368

NO. 2365

AUGUST 27, 1993

ROEHLIG

**LAND SURVEYING
&
CONSULTING LTD.**

417 North Sawyer Street • Oshkosh WI • 54901
(414) 233-2884