


PLAT OF SURVEY

KNOWN AS 930 CONCORDIA AVENUE, BEING LOT 13 IN BLOCK ONE OF PARKSIDE SUBDIVISION NO. 1, IN THE 13TH WARD, CITY OF OSHKOSH, WINNEBAGO COUNTY, WISCONSIN.

OCTOBER 6, 1992 SURVEY FOR JOANN MANTHEY NO. 2206

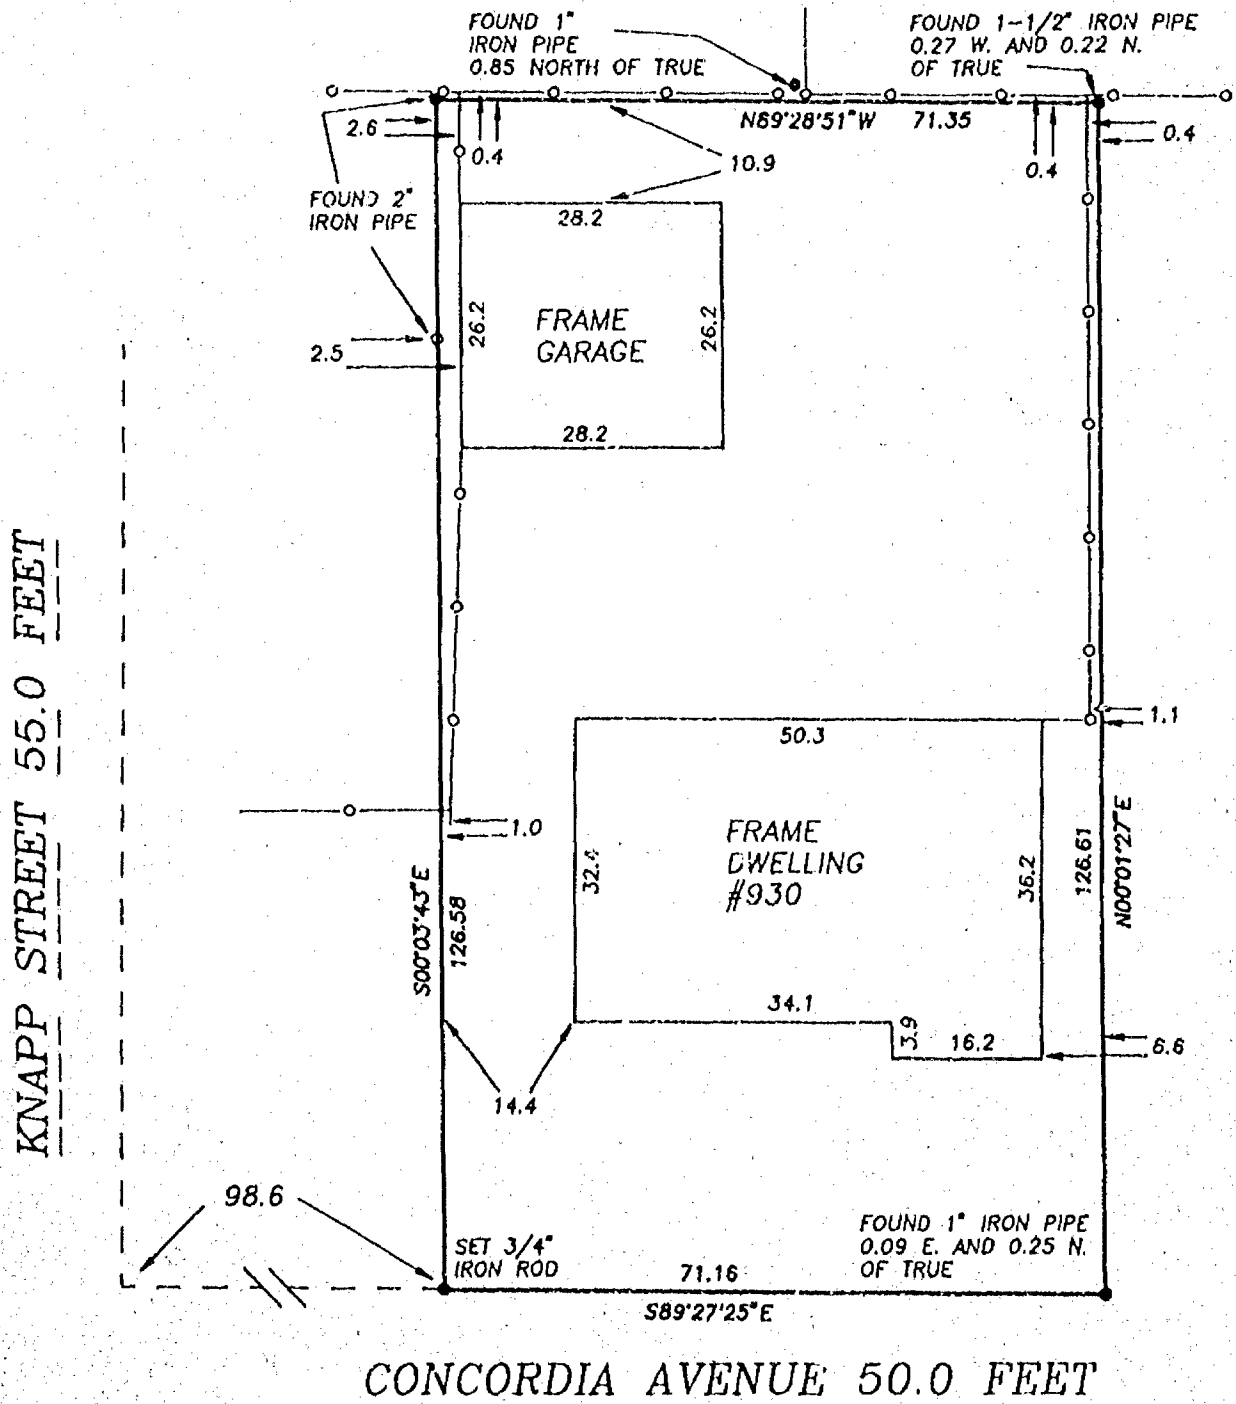



Surveyor's Certificate

I, Reinhard Roehlig, Wisconsin Registered Land Surveyor, certify that I have surveyed the above described property and that the above map is a correct representation thereof and shows the size and location of the property, its exterior boundaries, the locations and dimensions of all visible structures thereon, boundary fences, apparent easements and roadways and visible encroachments, if any.


This survey is made for the exclusive use of the present owners of the property and also those who purchase, mortgage or otherwise title thereto, within one (1) year from the date hereof.

Date 10-6-92

Reinhard Roehlig, Registered
Land Surveyor, S-1368

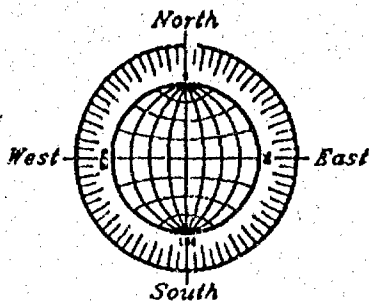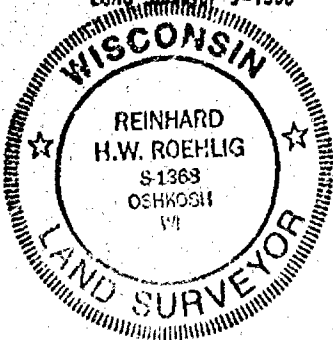

SCALE: 1" = 20'

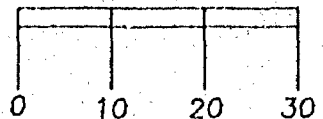

OCTOBER 6, 1992

NO. 2206 417 North Sawyer Street * Oshkosh WI * 54901
(414) 233-2884

ROEHLIG
LAND SURVEYING
&
CONSULTING LTD.