BEARINGS ARE REFERENCED TO THE SOUTH LINE OF THE SOUTHEAST 1/4 OF SECTION 27 WHICH IS RECORDED TO BEAR S 89°40' 11" E PLATK I N N E YSCALE IN FEET 577.34' S 89°38' 06" E ______ BENCHMARKS PK NAIL SET 1' ABOVE GROUND LEVEL IN NORTH FACE OF 36" BURR OAK LOCATED 450' +/--WEST OF SOUTHEAST PROPERTY CORNER ELEVATION = 788.02' LOT 24 TOP STEM OF HYDRANT LOCATED 30' +/-EAST OF SOUTHEAST PROPERTY CORNER 6.207 ACRES EXISTING BUILDING FF = 786.90' 1.47' ENCROACHMENT ---1142 W. 20th AVENUE TAX PARCEL #913-0713 BITUMINOUS SANITARY SEWER RM = 784.87' INV = 771.30' E,W MH 2 RIM = 785.53' INV = 770.88' E,WGRASS EXISTING BUILDING FF = 186.96' RIM = 784.11' INV = 770.12' E,W INV = 775.30' NWSTORM SEWER MH A RIM = 785.13' INV = 778.80' (PER CITY, NOT VERIFIED) BUILDING FF = 787.05' RIM = 785.78'INV = 777.55' (PER CITY, NOT VERIFIED) RIM = 783.74' INV = 776.05' (PER CITY, NOT VERIFIED) INL A RIM = 784.62' INV = 781.38' BITUMINOUS INL B RIM = 783.50' INV = 780.50'CONCRETE SLAB SLAB = 786.21' ALL ELEVATIONS ARE BASED ON CITY OF OSHKOSH DATUM 1--10" DIAMETER Utility locations shown are based on field markings by locating companies and/or mapping from the respective utility company. Therefore the locations shown on this drawing cannot be guaranteed. Contact Diggers Hotline prior to construction. BENT 1" IP FOUND 0.20" SOUTH AND 0.53" WEST OF TRUE -<u>MH 1</u> EXISTING 12" SANITARY SEWER *575.00'* SOUTHEAST CORNER SECTION 27 SOUTH 1/4 CORNER ALUMINUM COUNTY
MONUMENT FOUND LEGEND SECTION 27 MPRRAN ALUMINUM COUNTY 1" x 24" RON PPE SE 6 1-1/4" # 30" REBAR SET MONUMENT FOUND × OHSOLED "X" SET O 3/4" FEBAR FOUND D 1" BOY INT FOUND
A 1-1/4" REMAR FOUND
Q 2" BOY PEE FOUND
OHISELED TX" FOUND ODYERNAENT CORNER

BOO CONTOUR W/ ELEVATION


SB & SOR BORNG O CUNFERDUS TREE
DECOUGUS TREE
EXOST, WOODS LINE SURVEYOR'S CERTIFICATE -OH- OVERHEAD POWER LINES I hereby certify that I have surveyed the property as shown and described according to official records und that to the best of my knowledge and belief the plat above drawn is an accurate and correct representation of said survey. F- E- UNDERGROUND ELECTRIC HOEL 8-1786 APPLETON WIS. APR 1 8 1995 O EXST MANHOLF

CLYD YARD DRAIN

EXGT. SAN. SEWER THIS DAY --- FXST, \$10. SEWER EXIST WATER MAN

EXIST, SPOT ELEVATION

17 - 200.00 FIRST FLOOR = 800.00 to aliable top of oures

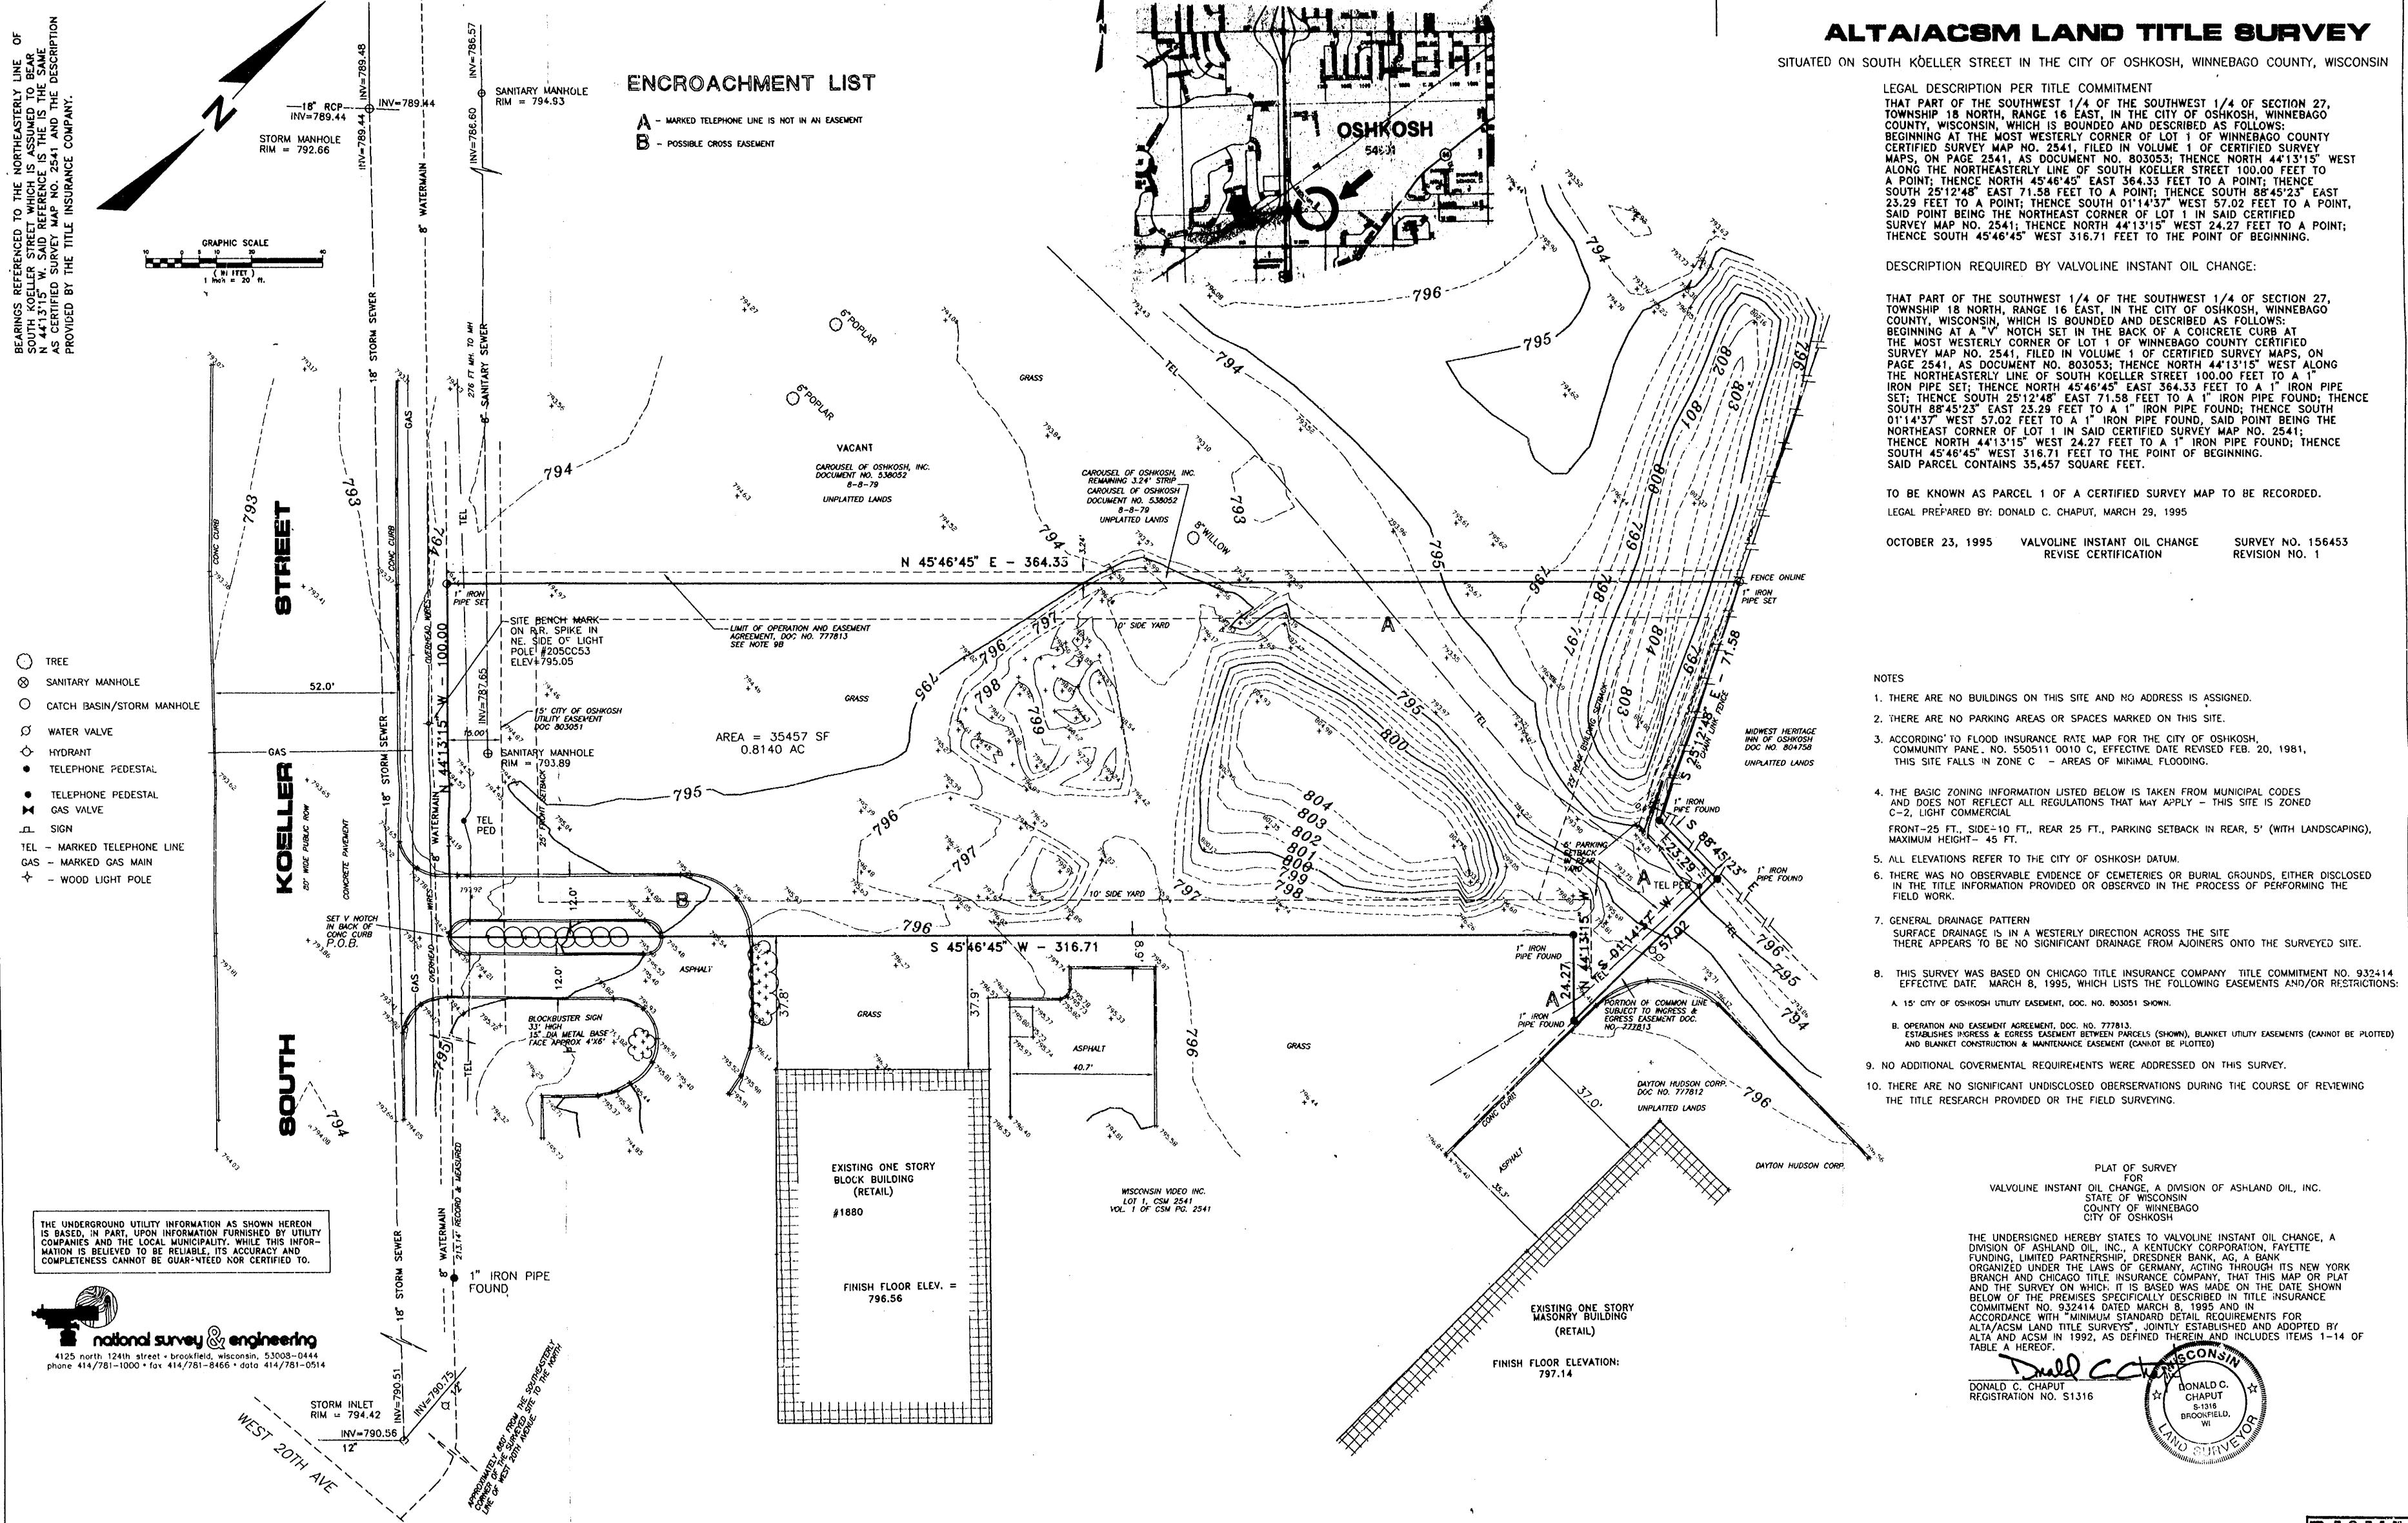

CHYOFOSHIOSH BY WARD
SEC27 HBN RIGE

ZONING OFFICE
WINNERAGO COUNTY