


DESCRIPTION

Lot Four (4) of Block Two (2) in Smith & Kirst's South Park Addition, in the Thirteenth Ward, City of Oshkosh, Winnebago County, Wisconsin, excepting therefrom the South 10 feet thereof.

WEST SOUTH PARK AVE. (60')

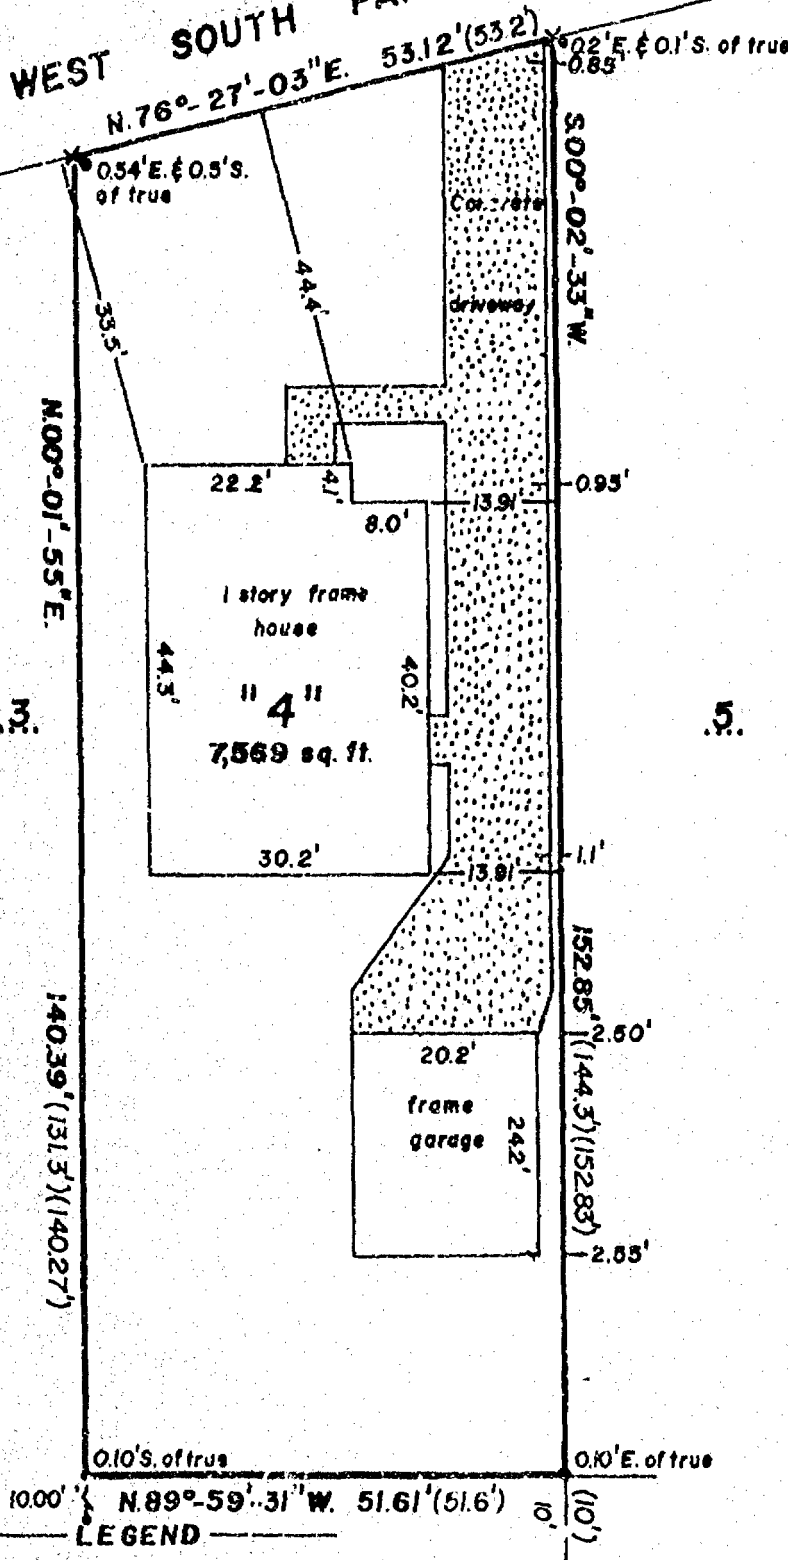

Survey
for

Christine Drescher


Surveyor's Certificate

I, Thomas M. Kromm, Wisconsin Registered Land Surveyor, certify that I have surveyed the property described on sheet 1 of 1 and that the map shown at left is a true and accurate representation thereof to the best of my knowledge and belief.

Dated this 14th day of September 1993.

Thomas M. Kromm

Wisconsin Registered Land Surveyor, S-2062.

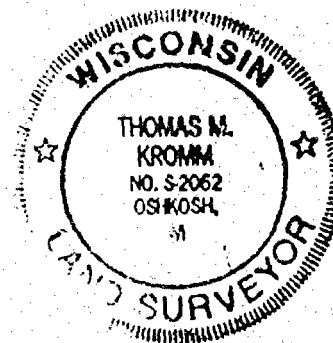

Bearing reference: East line Rugby St. Assigned North

- LEGEND
- o = 1" x 2" iron pipe set
 - = 1" iron pipe found
 - = 3/4" iron pipe found
 - X = Chisel cross set
 - () = recorded data
- Scale: 1" = 20'

KROMM LAND SURVEYING
1095 W. 19th AVENUE
Oshkosh, WI 54901
(414) 426-3643