

Plat of Survey

SHEET 1 OF 1

Being the South 1/2 of Lot 29 in John Smith's 2nd Addition to Oshkosh, in the 14th Ward, City of Oshkosh, Winnebago County, Wisconsin. Known as 1727 Michigan Street

Surveyor's Certificate



I, Thomas M. Kromm, Wisconsin Registered Land Surveyor of Kromm Land Surveying, certify that I have surveyed the above described property and that the map shown below is a true and accurate representation thereof to the best of my knowledge and belief. Kromm Land Surveying has made no investigation or independent search for easements of record, encumbrances, restrictive covenants, ownership title evidence, or any other facts that an accurate and current title search may disclose. This Survey is valid only if print has original seal and signature.

Dated this 7th day of August, 1996

Thomas M. Kromm

Wisconsin Registered Land Surveyor
Thomas M. Kromm

Survey for: Howard Smith
1727 Michigan Street,
Oshkosh, WI

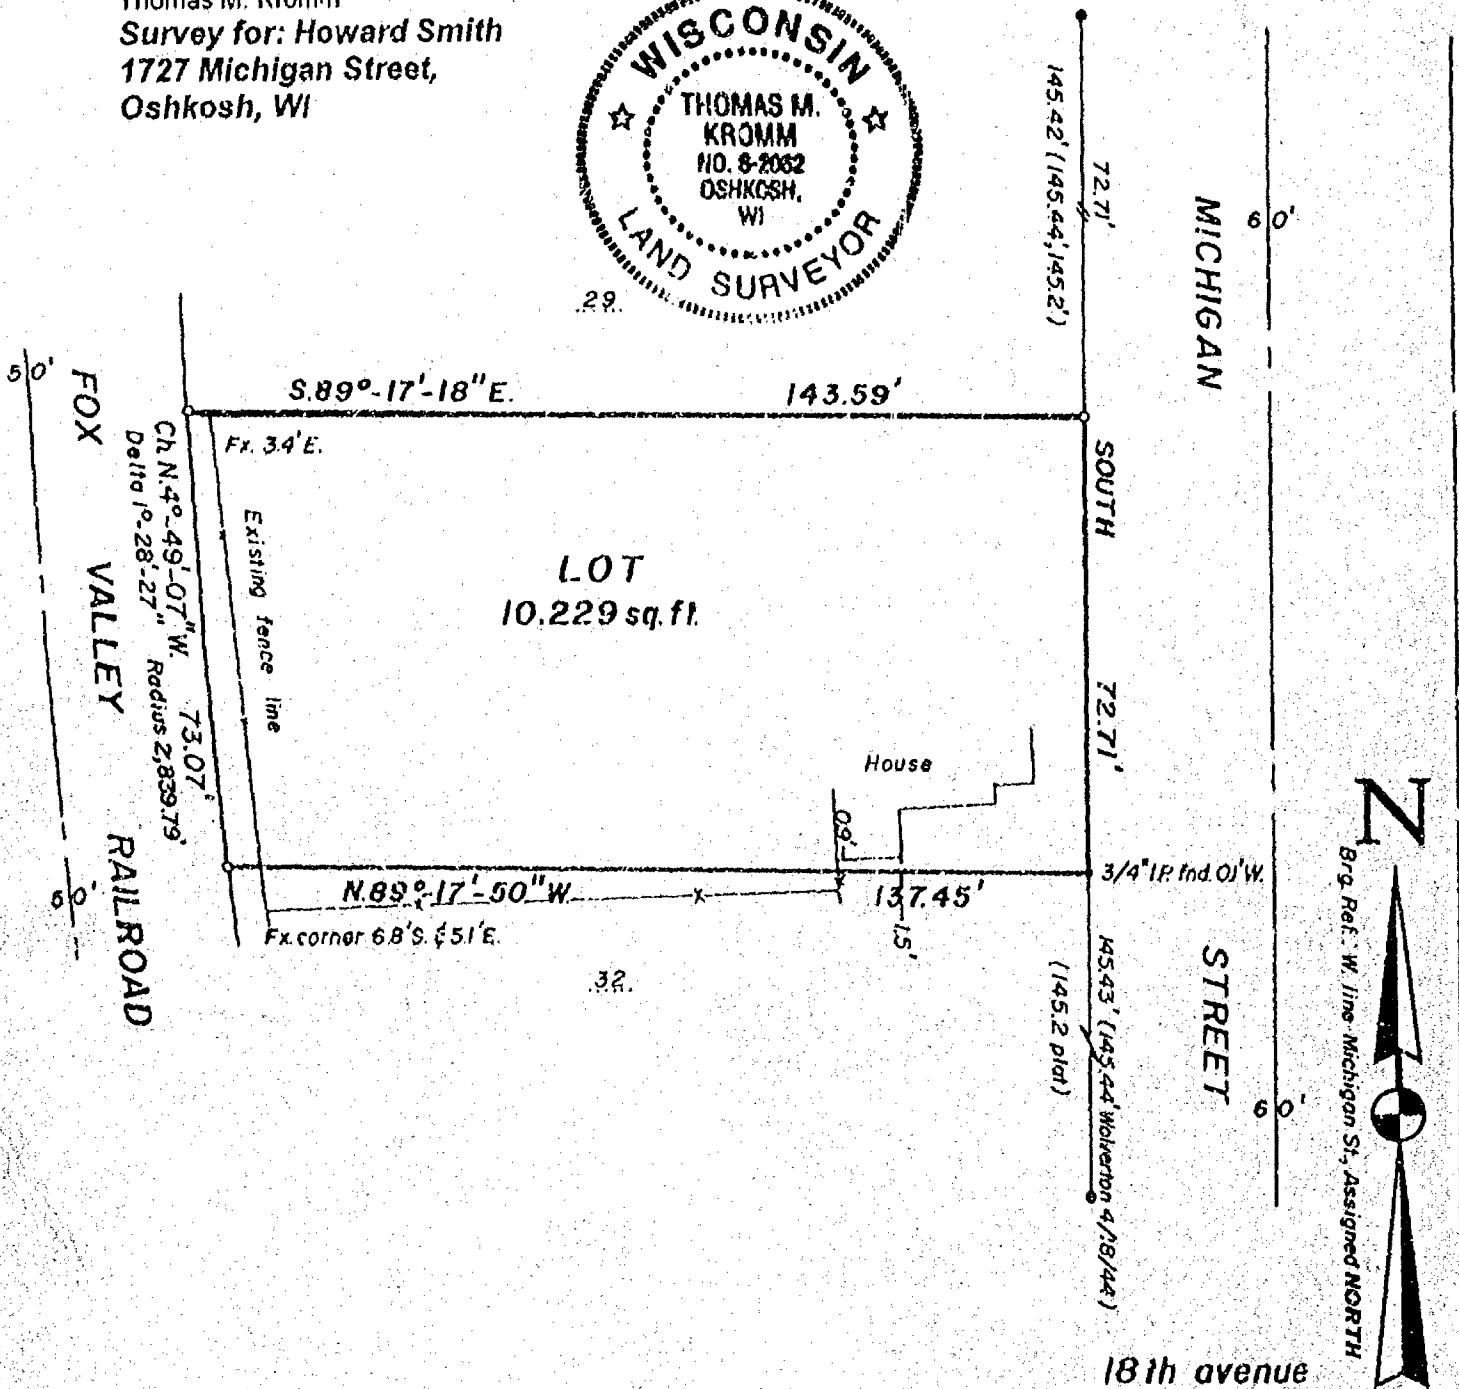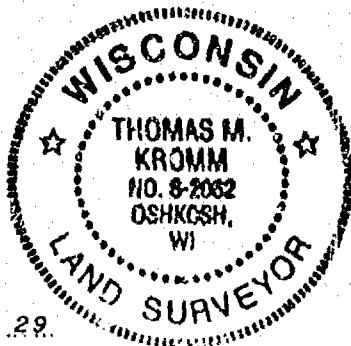

LEGEND

- = 1" X 24" Iron pipe weighing 1.68 lbs. per lineal foot set
- = 1" Iron pipe found.
- = Winnebago County Berntsen Monument
- = PK nail set
- () = Recorded measurements

Scale 1" = 30'

KROMM LAND SURVEYING

1224 Grand Street
Oshkosh, WI 54901
414-426-3643



L-052

Plat of Survey

SHEET 1 OF 1

Being the South 1/2 of Lot 29 in John Smith's 2nd Addition to Oshkosh, in the 14th Ward, City of Oshkosh, Winnebago County, Wisconsin. Known as 1727 Michigan Street

Surveyor's Certificate


I, Thomas M. Kromm, Wisconsin Registered Land Surveyor of Kromm Land Surveying, certify that I have surveyed the above described property and that the map shown below is a true and accurate representation thereof to the best of my knowledge and belief. Kromm Land Surveying has made no investigation or independent search for easements of record, encumbrances, restrictive covenants, ownership title evidence, or any other facts that an accurate and current title search may disclose. This Survey is valid only if print has original seal and signature.

Dated this 7th day of August, 1996

Thomas M. Kromm

Wisconsin Registered Land Surveyor
Thomas M. Kromm

Survey for: Howard Smith
1727 Michigan Street,
Oshkosh, WI

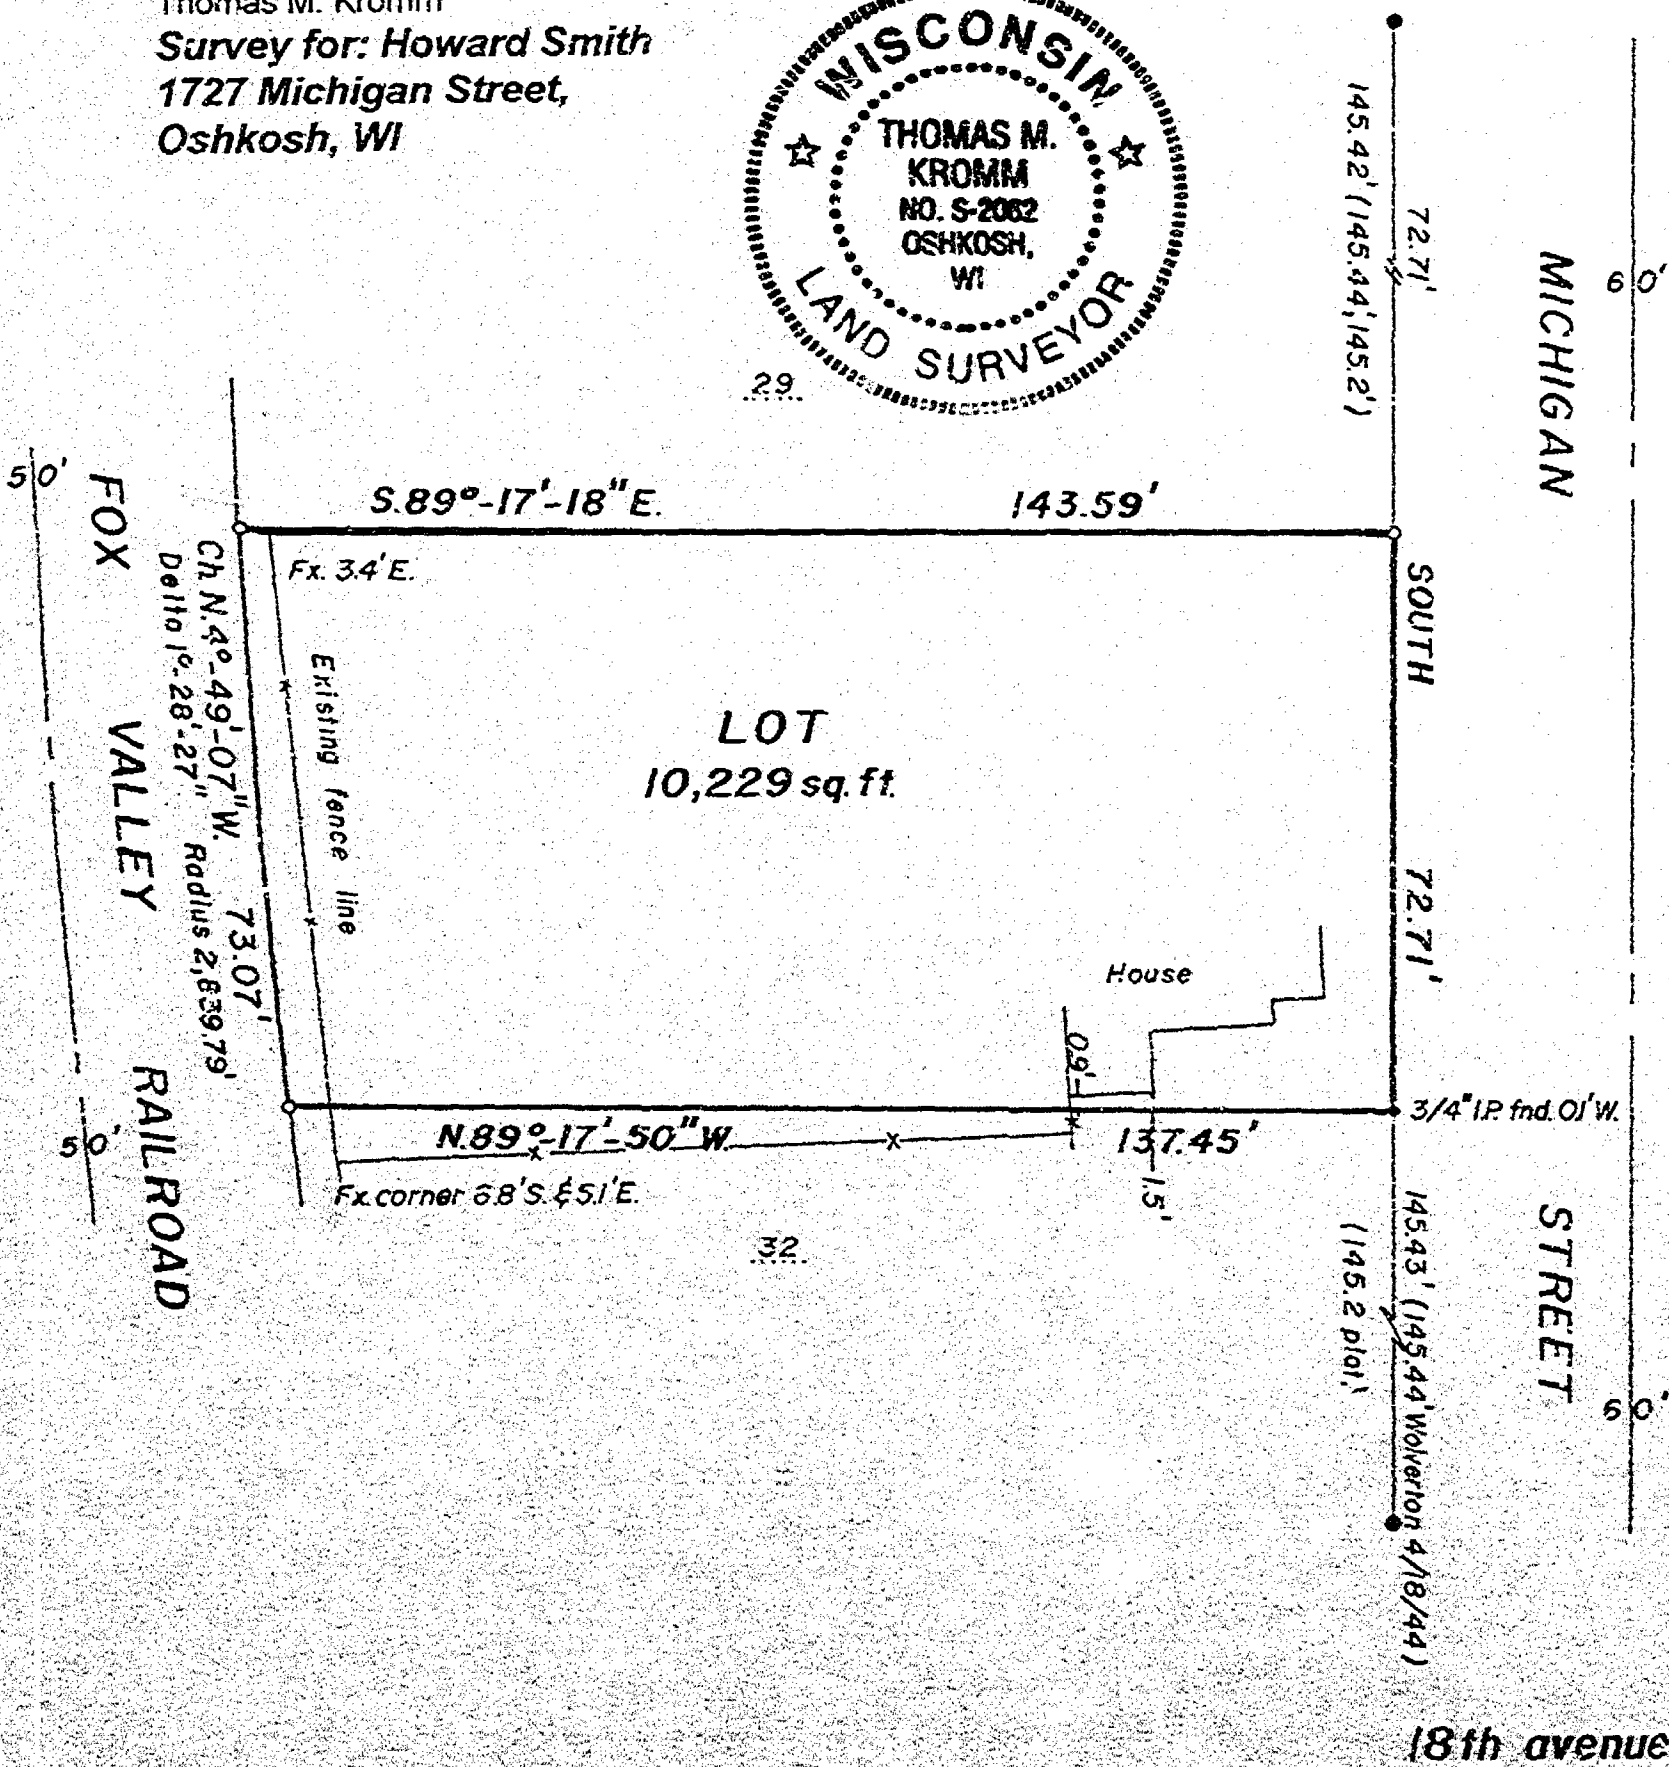

LEGEND

- = 1" X 24" Iron pipe weighing 1.68 lbs. per lineal foot set
 - = 1" Iron pipe found
 - ⊕ = Winnebago County Benchmark Monument
 - = PK nail set
 - () = Recorded measurements
- Scale 1" = 30'

KROMM LAND SURVEYING
1224 Grand Street
Oshkosh, WI 54901
414-426-3643



L-052

PLAT OF SURVEY



APRIL 19, 1996

SURVEY FOR ROGER BARTEL



NO. 2885



MICHIGAN STREET 60 FT.

 


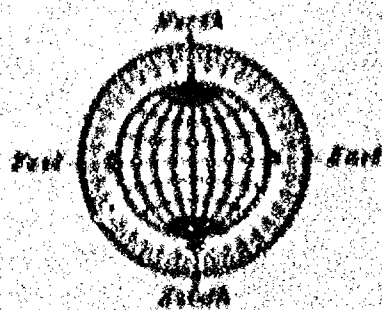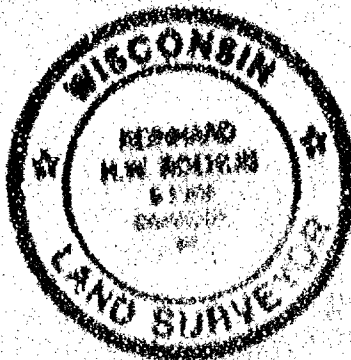

SCALE 1" = 30'

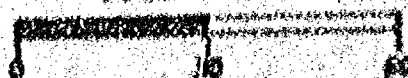

SURVEYOR'S CERTIFICATE






NO. 2885

APRIL 19, 1996

ROEHLIG
LAND SURVEYING
&
CONSULTING LTD.

PLAT OF SURVEY


KNOWN AS 1754 MICHIGAN STREET. BEING THE WEST 1/2 OF LTO 38 IN JOHN SMITH'S 2ND ADDITION TO OSHKOSH, IN THE 14TH WARD, CITY OF OSHKOSH, WINNEBAGO COUNTY, WISCONSIN, EXCEPTING THEREFROM: 1) THE NORTH 45 FT. THEREOF. 2) THE NORTH 35 FT. OF THE SOUTH 135.15 FT., OF THE WEST 90 FT. 3) THE EAST 60 FT. THEREOF.

APRIL 19, 1996



SURVEY FOR ROGER BARTEL

NO. 2885

○ DENOTES 3/4" DIAMETER IRON ROD, 24" LONG, SET OR FOUND AS DESCRIBED.

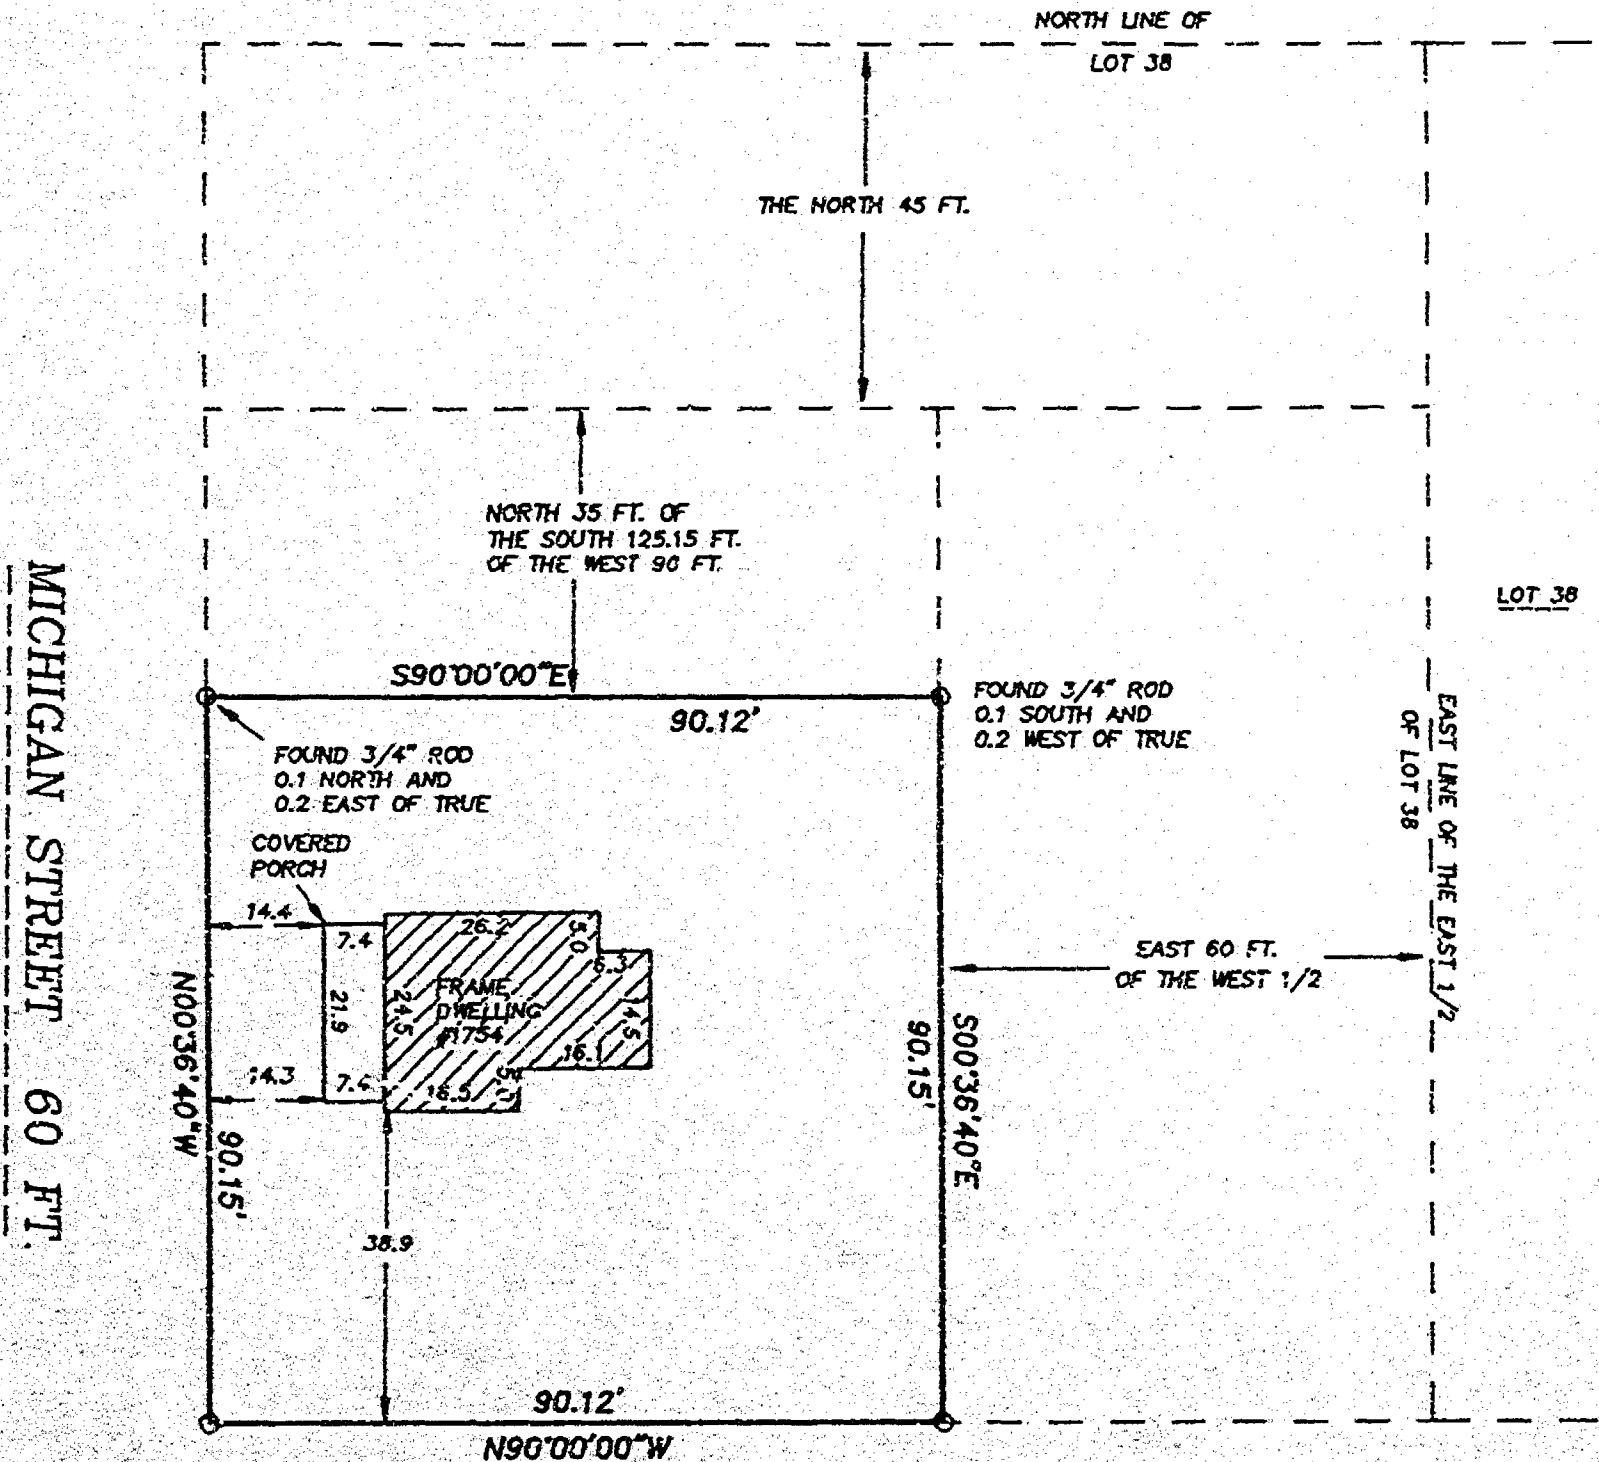

18TH AVENUE 60 FT.

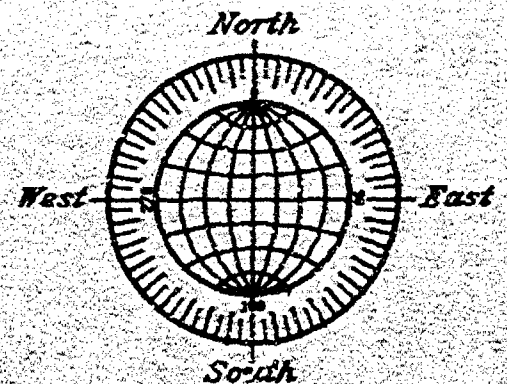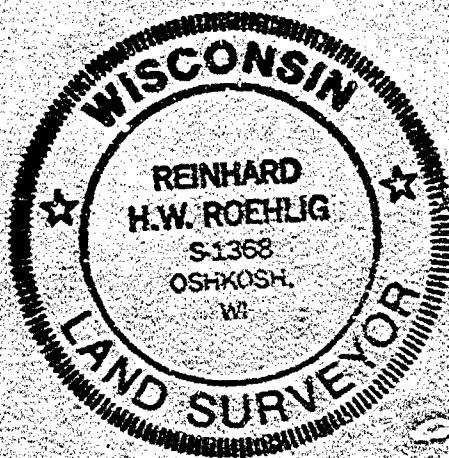

SCALE: 1" = 30'



SURVEYOR'S CERTIFICATE

I, Reinhard Roehlig, Wisconsin Registered Land Surveyor, certify that I have surveyed the above described property and that the above map is a correct representation thereof and shows the size and location of the property, its exterior boundaries, the locations and dimensions of all visible structures thereon, boundary fences, apparent easements and roadways and visible encroachments, if any.

This survey is made for the exclusive use of the present owners of the property and also those who purchase, mortgage or guarantee title thereto, within one (1) year from the date hereof.

4-19-96

Date

Reinhard Roehlig, Registered
Wisconsin Land Surveyor S-1368

APRIL 19, 1996

NO. 2885

ROEHLIG
LAND SURVEYING
&
CONSULTING LTD.
417 North Sawyer Street • Oshkosh WI • 54901
(414) 233-2684