



# PLAT OF SURVEY

KNOWN AS 1836 ARIZONA STREET, BEING LOT 16 AND LOT 17 IN LOIS SMITH'S ADDITION, 14TH WARD, CITY OF OSHKOSH, WINNEBAGO COUNTY, WISCONSIN


NO. 2985

SURVEY FOR: BARBARA TESCH-HABLE


SEPTEMBER 17, 1998

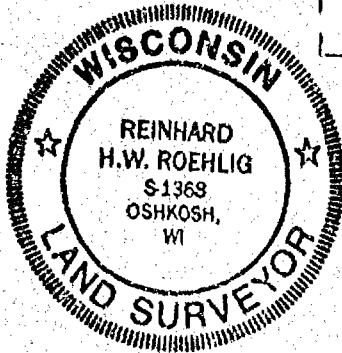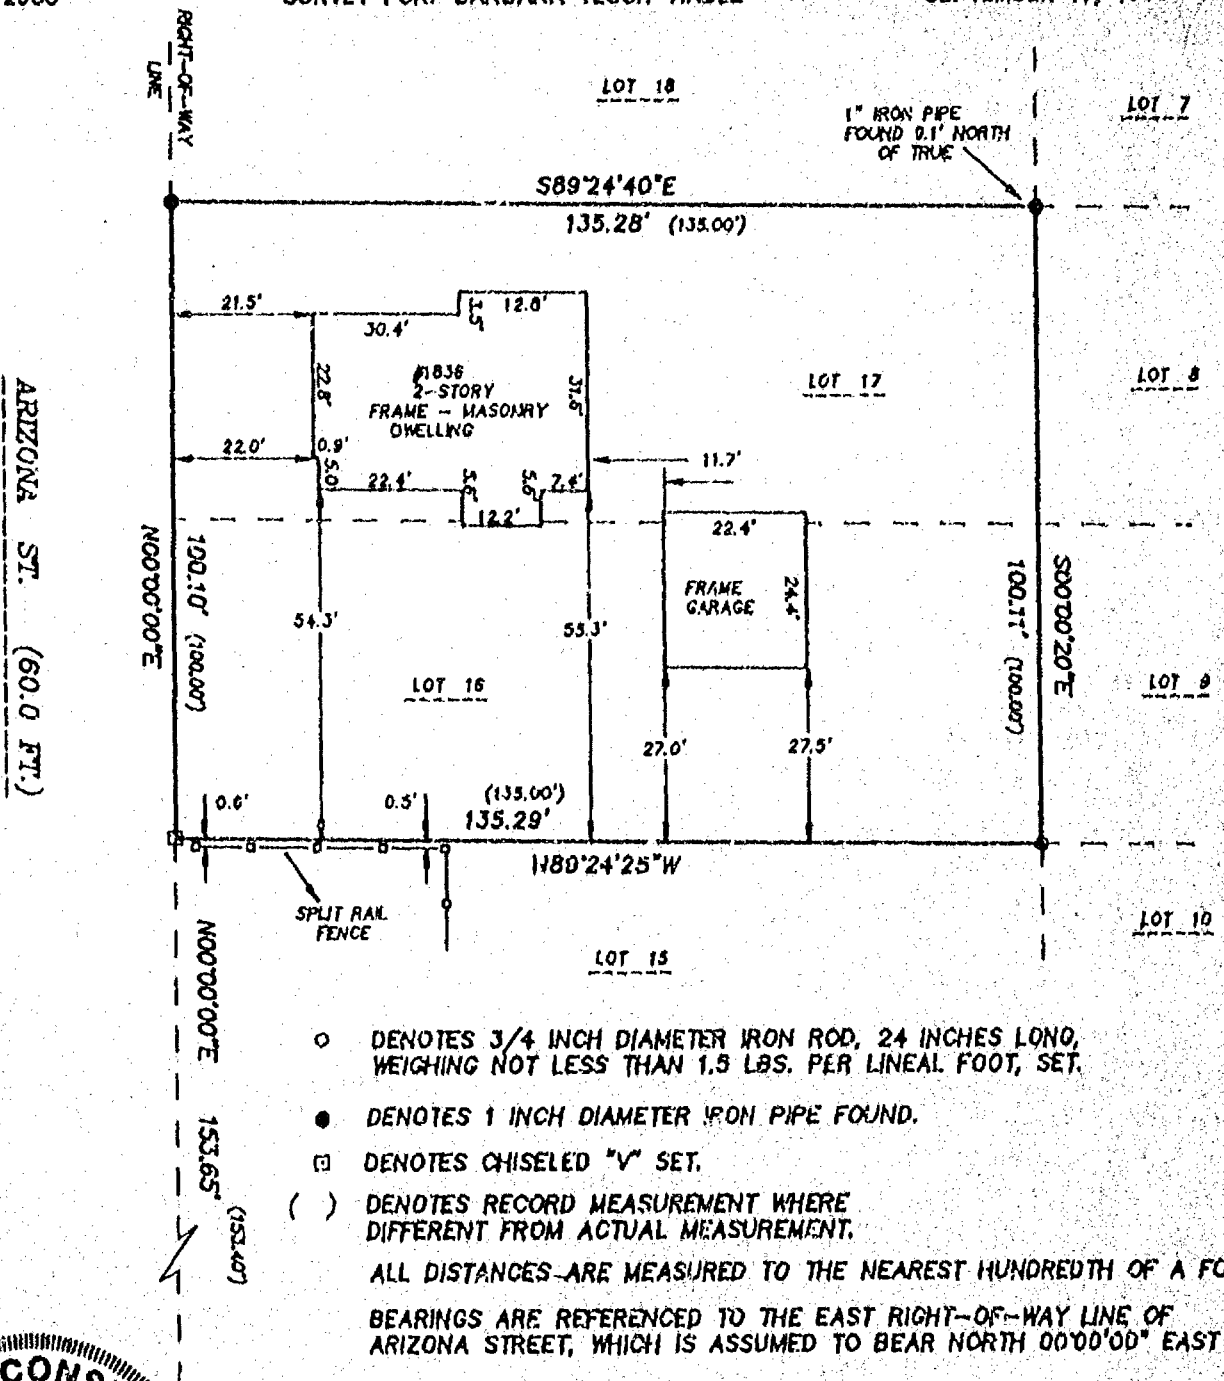

19TH AVE. (60.0 FT.)

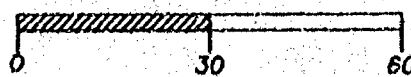

SCALE: 1" = 30'

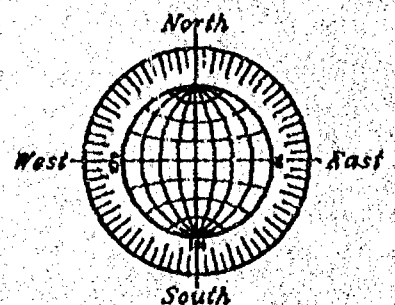

## SURVEYOR'S CERTIFICATE

I, Reinhard Roehlig, Wisconsin Registered Land Surveyor, certify that I have surveyed the above described property and that the above map is a correct representation thereof and shows the size and location of the property, its exterior boundaries, the locations and dimensions of all visible structures thereon, boundary fences, apparent easements and roadways and visible encroachments, if any.

This survey is made for the exclusive use of the present owners of the property and also those who purchase, mortgage or guarantee title thereto, within one (1) year from the date hereof.

9-17-96

Date

Reinhard Roehlig, Registered  
Wisconsin Land Surveyor S-1368

JOB NO. 2985

SEPTEMBER 17, 1998

ROEHLIG

LAND SURVEYING  
&  
CONSULTING LTD.

417 North Sawyer Street • Oshkosh WI • 54901  
(414) 233-2884



# PLAT OF SURVEY

KNOWN AS 1836 ARIZONA STREET, BEING LOT 16 AND LOT 17 IN LOIS SMITH'S ADDITION, 14TH WARD, CITY OF OSHKOSH, WINNEBAGO COUNTY, WISCONSIN


NO. 2985

SURVEY FOR: BARBARA TESCH-HABLE

SEPTEMBER 17, 1996

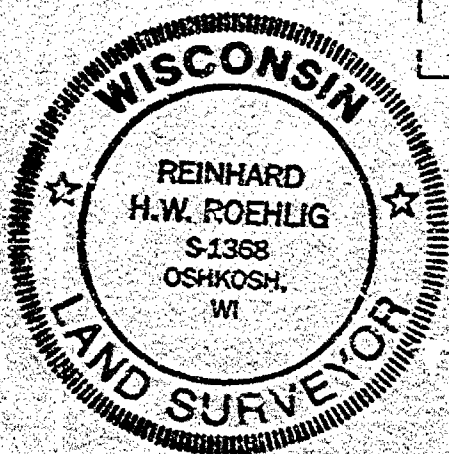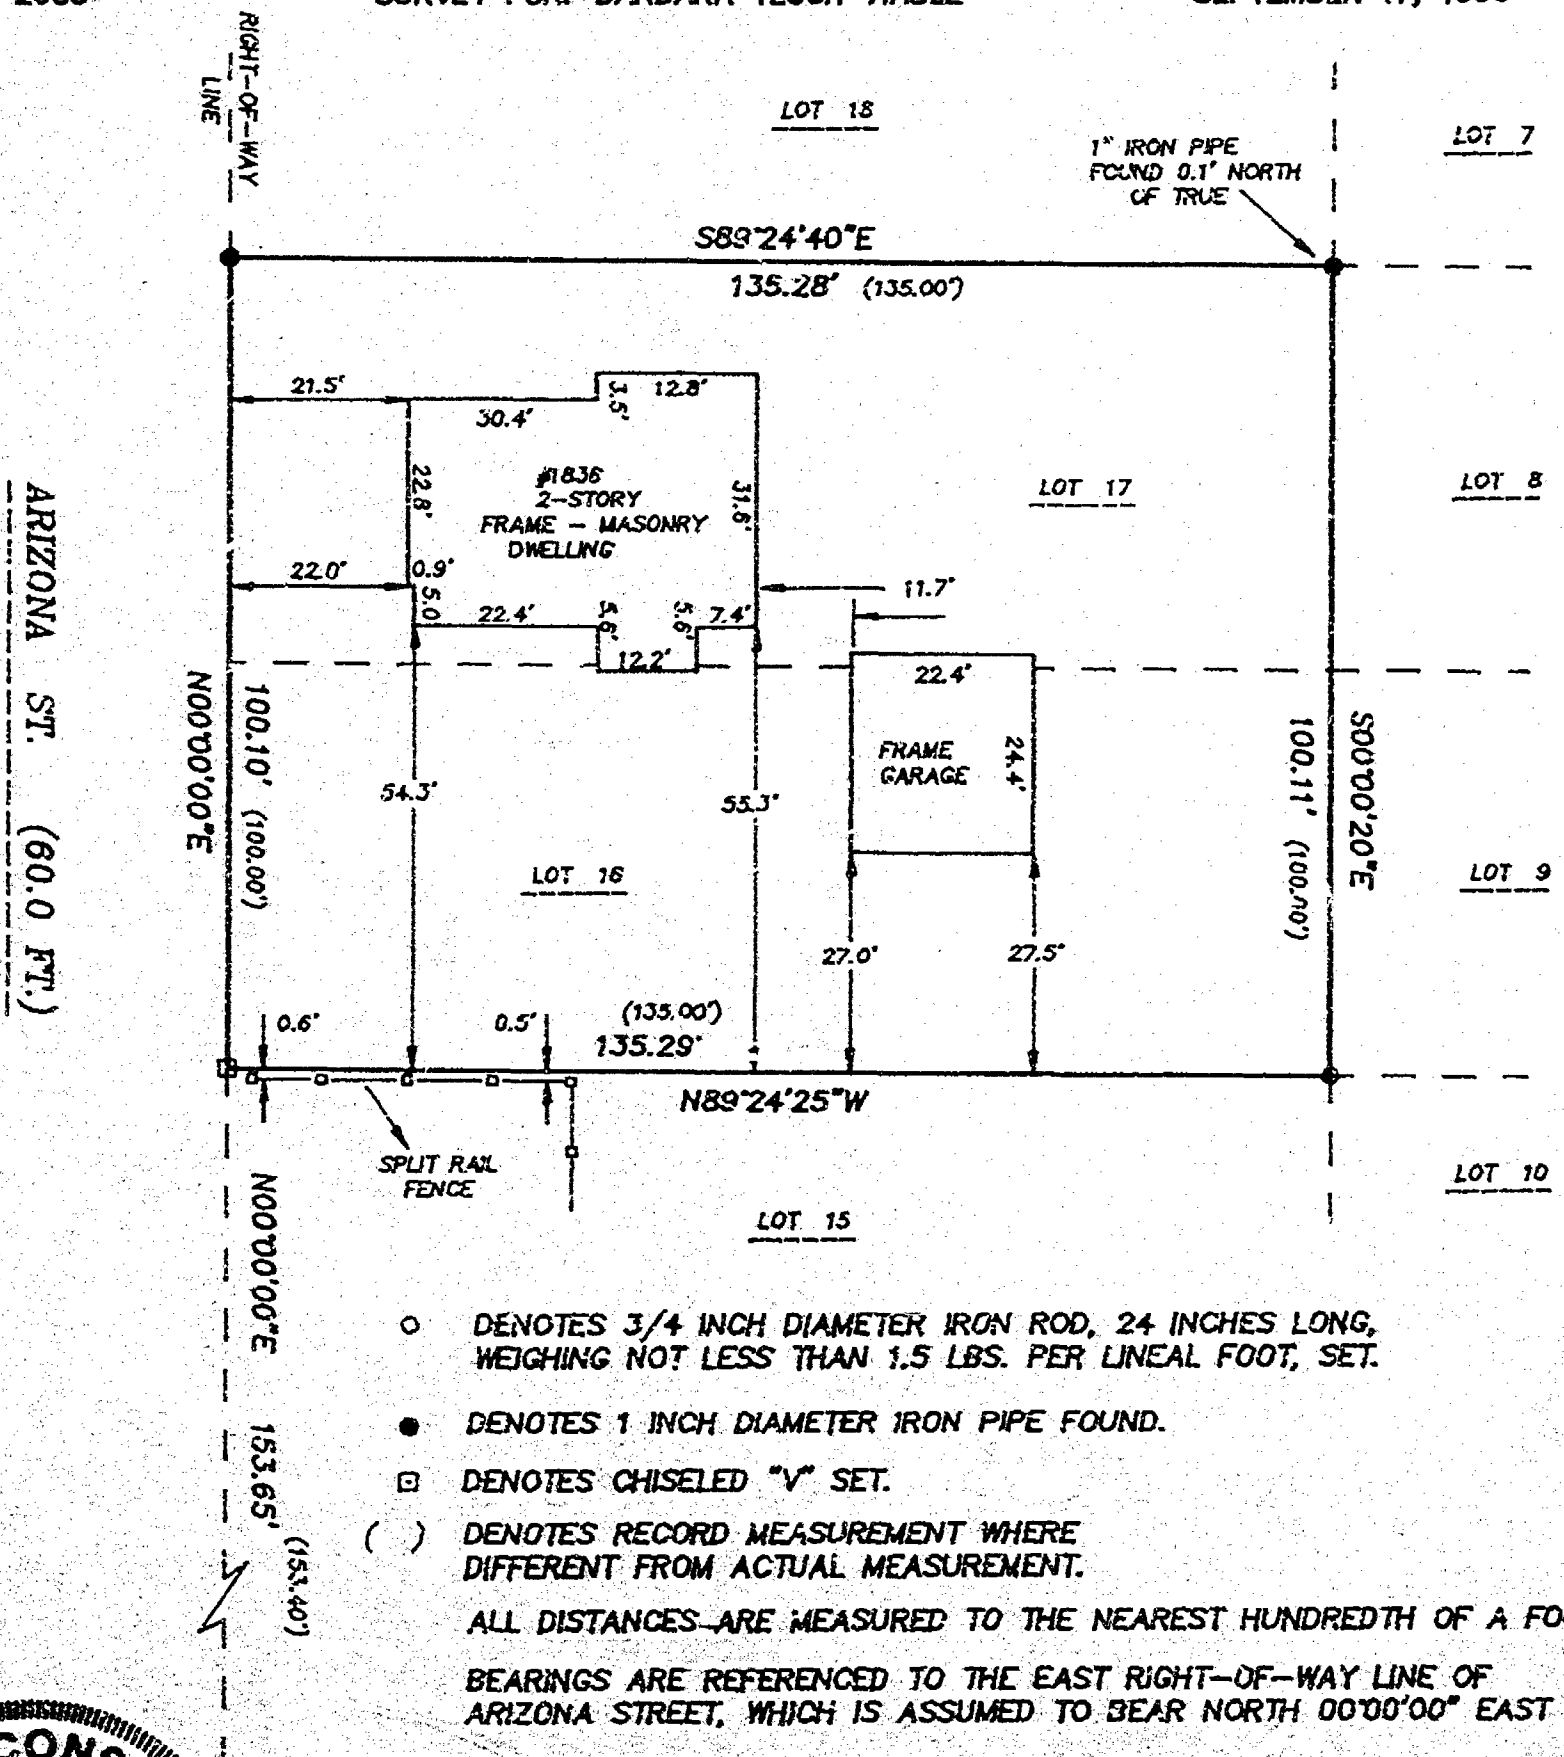

SCALE: 1" = 30'

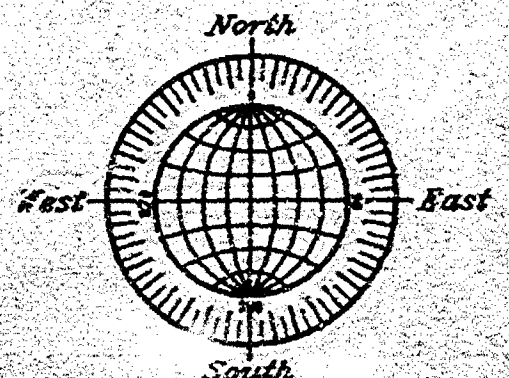

## SURVEYOR'S CERTIFICATE

I, Reinhard Roehlig, Wisconsin Registered Land Surveyor, certify that I have surveyed the above described property and that the above map is a correct representation thereof and shows the size and location of the property, its exterior boundaries, the locations and dimensions of all visible structures thereon, boundary fences, apparent easements and roadways and visible encroachments, if any.

This survey is made for the exclusive use of the present owners of the property and also those who purchase, mortgage or guarantee title thereto, within one (1) year from the date hereof.

9-17-96  
Date

*Reinhard Roehlig*  
Reinhard Roehlig, Registered  
Wisconsin Land Surveyor S-1368

JOB NO. 2985

SEPTEMBER 17, 1998

**ROEHLIG**  
**LAND SURVEYING**  
**&**  
**CONSULTING LTD.**  
417 North Sawyer Street • Oshkosh WI • 54901  
(414) 233-2824