


FLOOD PLAIN SURVEY

FOURTEEN (14TH) WARD, CITY OF OSHKOSH,
WINNEBAGO COUNTY, WISCONSIN,

 

AERO-METRIC
Aero-Metric, Incorporated
Land Planning & Design Division



FLOOD PLAIN SURVEY

A PART OF LOT "J", BLOCK ONE (1) IN
REPLAT OF LAKE REST MANOR,
FOURTEENTH (14TH) WARD, CITY OF OSHKOSH,
WINNEBAGO COUNTY, WISCONSIN,


WATER ELEVATION
746.93
(10-02-95)

SURVEYED FOR:
KATHLEEN MORTELL
545 GATEWAY TERRACE
MADISON, WI 53711

BEARINGS REFERENCED TO THE
WESTERLY LINE OF LOT I
ASSIGNED: N18°-31'E

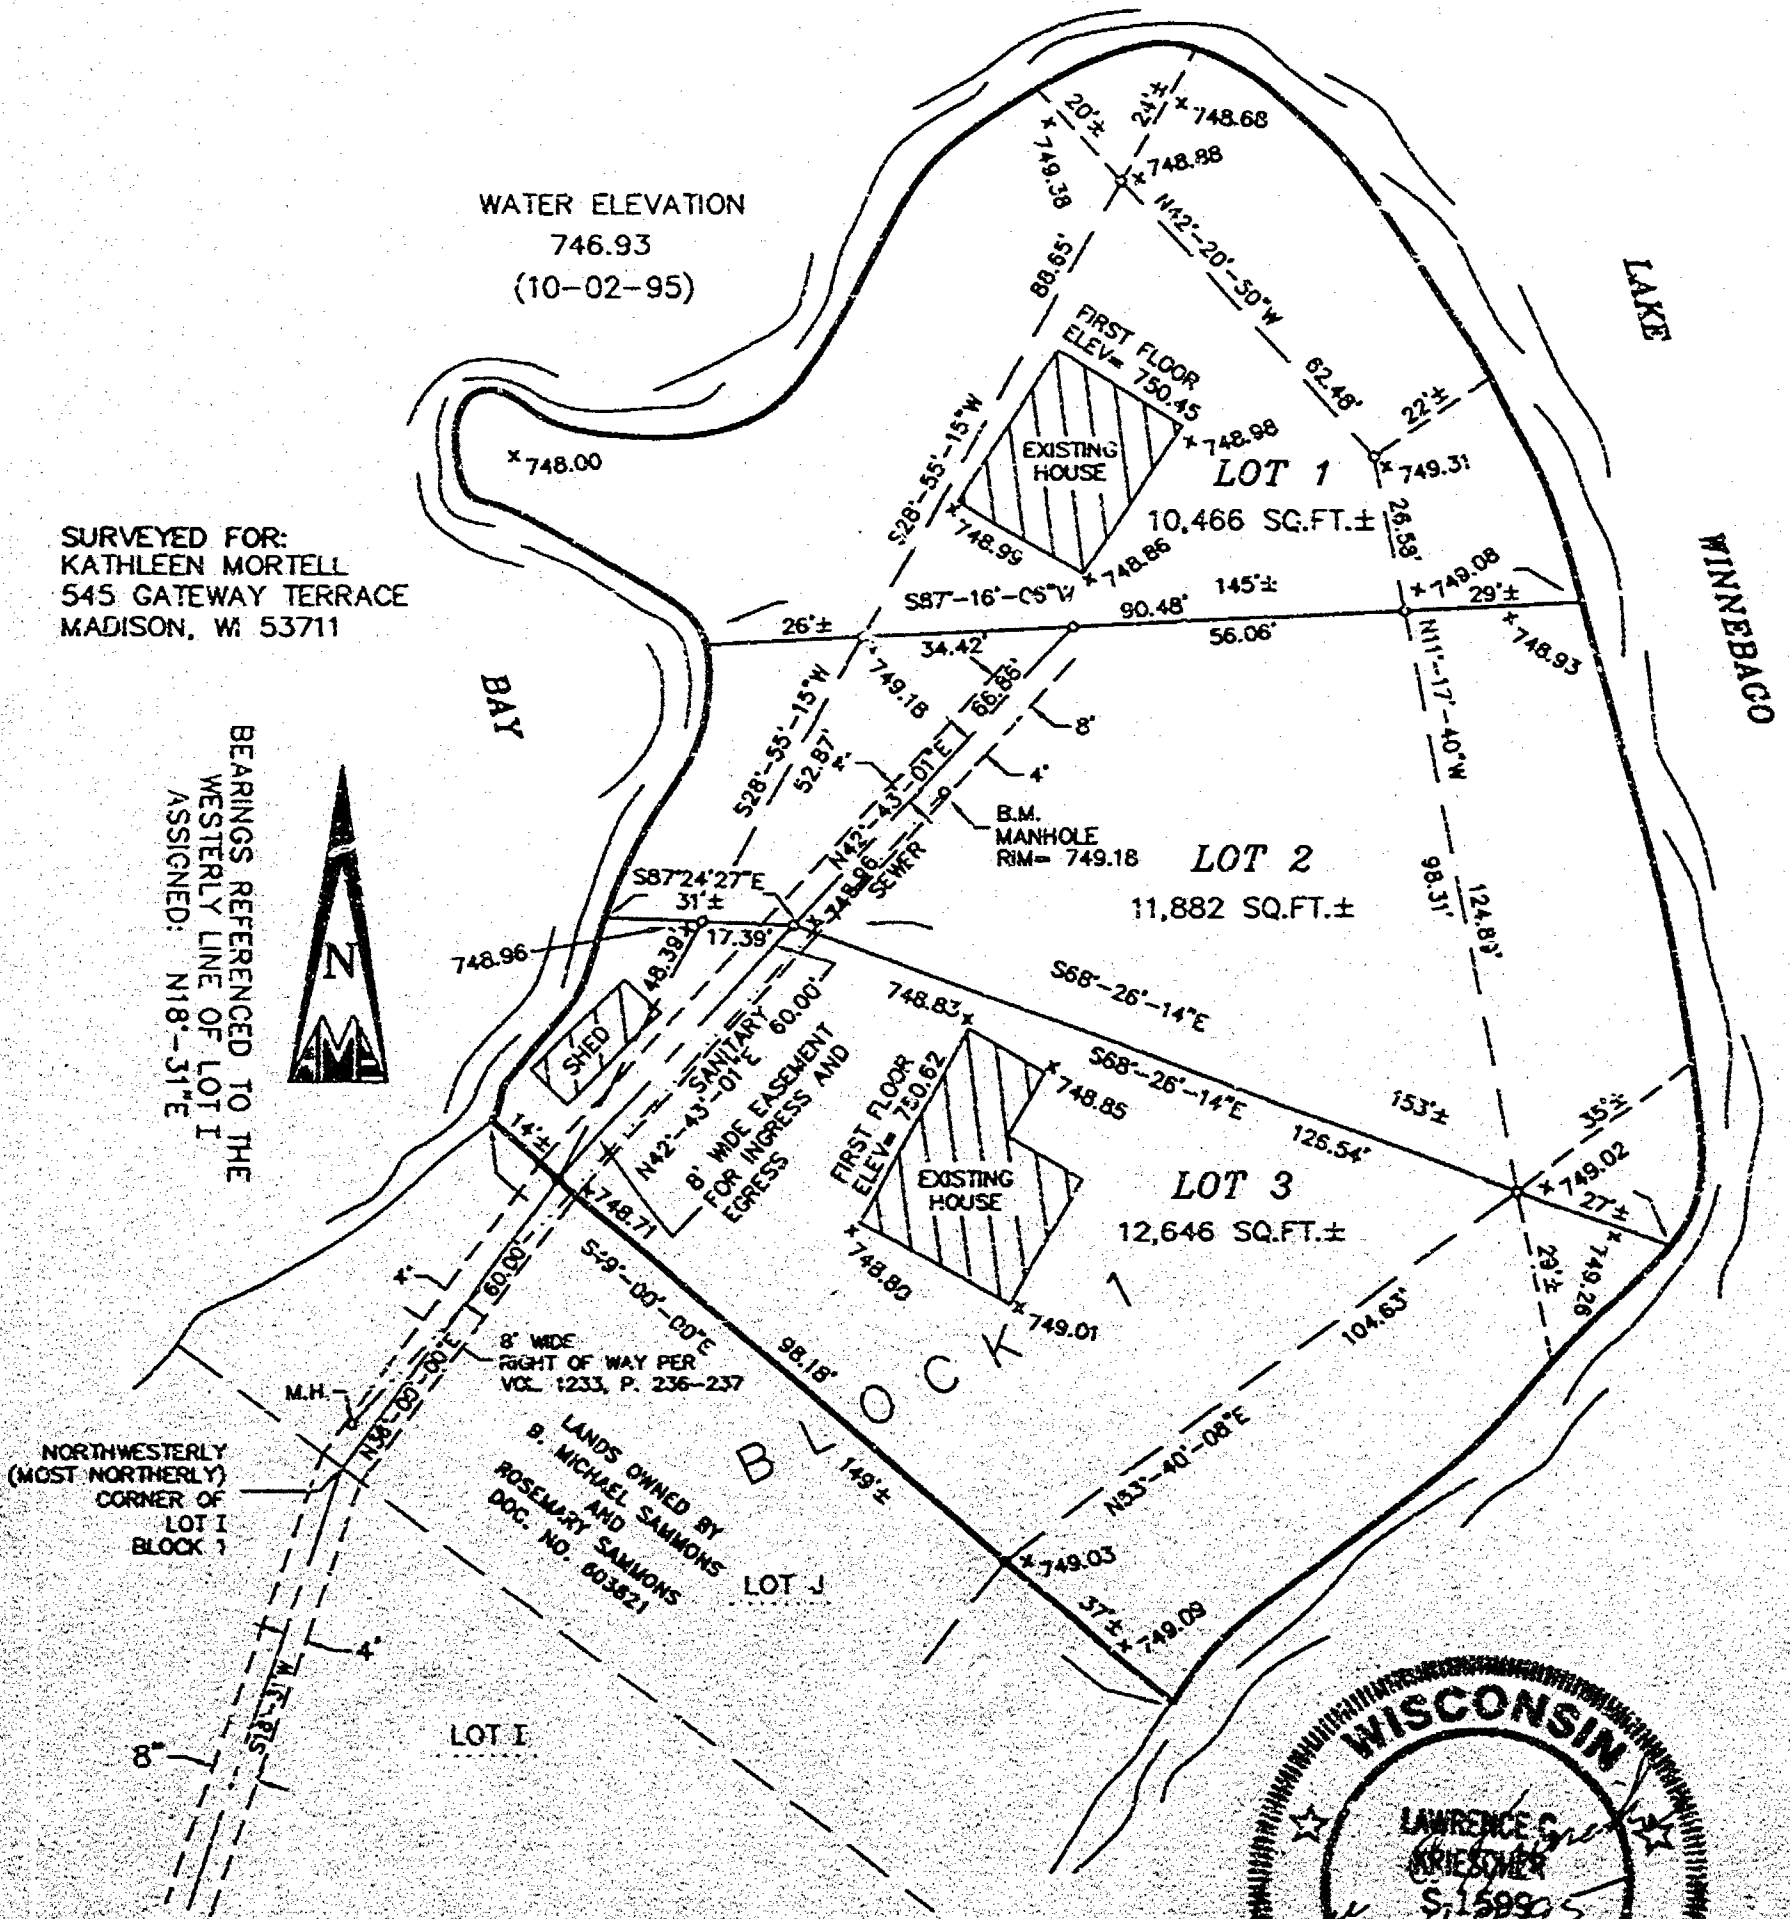

I.R.F. = 749.00 MEAN SEA
LEVEL DATUM (1929 ADJ.)

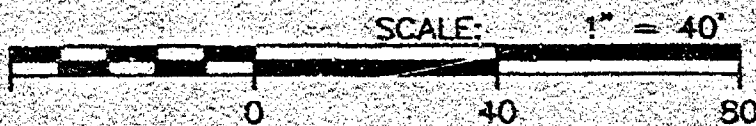

AERO-METRIC
Aero-Metric, Incorporated
Land Planning & Design Division

414-849-7708 800-472-5313 FAX 414-7709
539 NORTH MADISON STREET CHILTON, WISCONSIN 53014




WT. = 1\"/>

PROJECT FILE: 2950725
DWG. FILE: MORTELL2-
DRAFTED BY: S.S.
DATE: 11-06-95
NOTEBOOK: 132 PAGE: 30-34
L- 2240

STATE OF WISCONSIN) SS
WINNEBAGO COUNTY)

CERTIFIED SURVEY MAP NO. _____

A PART OF LOT "J", BLOCK ONE (1) IN
REPLAT OF LAKE REST MANOR,
FOURTEENTH (14TH) WARD, CITY OF OSHKOSH,
WINNEBAGO COUNTY, WISCONSIN,

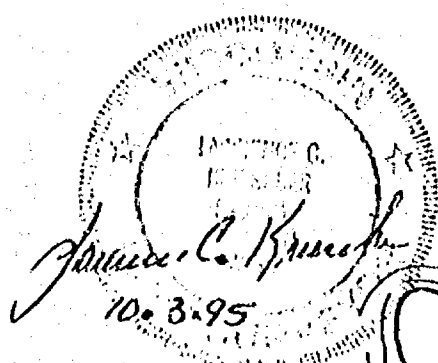


SURVEYED FOR:
KATHLEEN MORTILL
545 GATEWAY TERRACE
MADISON, WI 53711

BEARINGS REFERENCED TO THE
WESTERLY LINE OF LOT 1
ASSIGNED: N18°-31'E




NORTHWESTERLY
(MOST NORTHERLY)
CORNER OF
LOT 1
BLOCK 1

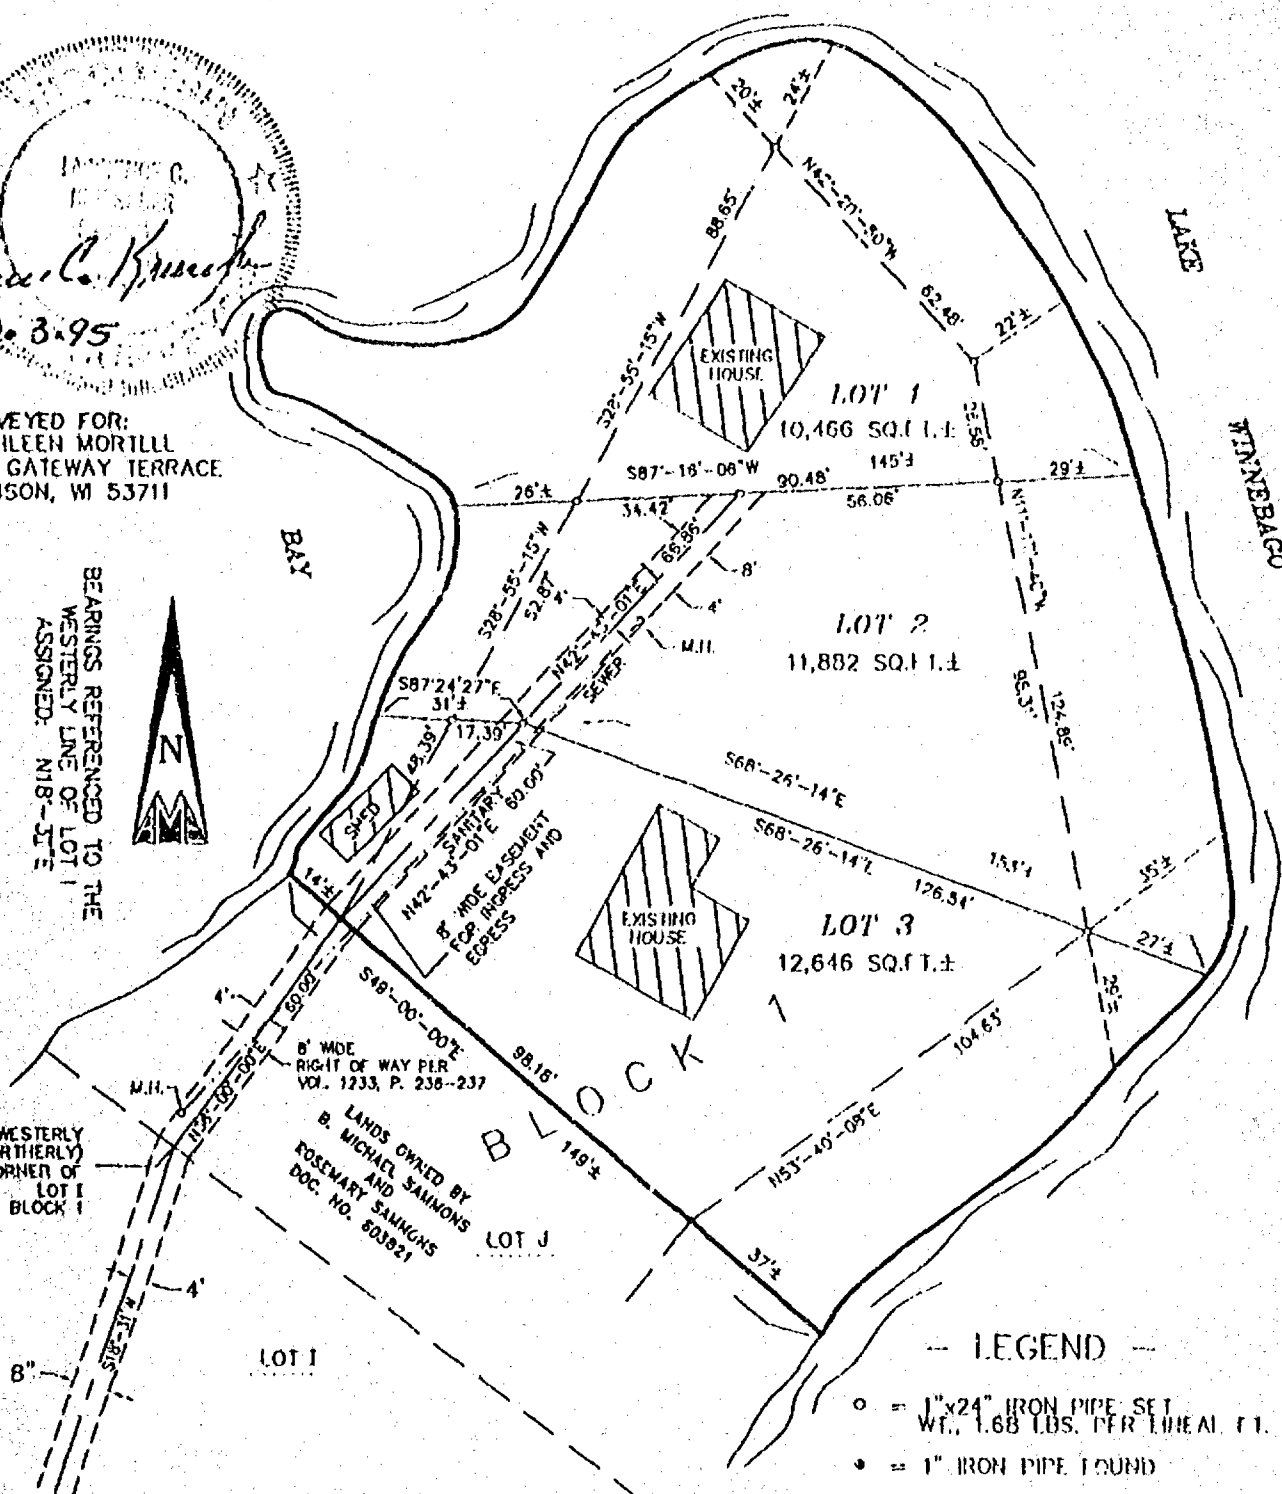

LEGEND

- = 1" x 24" IRON PIPE SET
WT. 1.68 LBS. PER LINEAL FT.
- = 1" IRON PIPE FOUND

SCALE: 1" = 40'

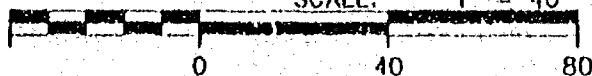

AERO-METRIC
Aero-Metric, Incorporated
Land Planning & Design Division


414-649-7708 800-472-5313 FAX (649-7709)
539 NORTH MADISON STREET CHILTON, WISCONSIN 53014

PROJECT FILE: 2950725
DWG. FILE: MORTILL2
DRAFTED BY: S.S.
DATE: 09-30-95
NOTEBOOK: 132 PAGE: 30-34
L- 2237

STATE OF WISCONSIN) SS
WINNEBAGO COUNTY)


CERTIFIED SURVEY MAP NO. _____

A PART OF LOT "J", BLOCK ONE (1) IN
REPLAT OF LAKE REST MANOR,
FOURTEENTH (14TH) WARD, CITY OF OSHKOSH,
WINNEBAGO COUNTY, WISCONSIN.

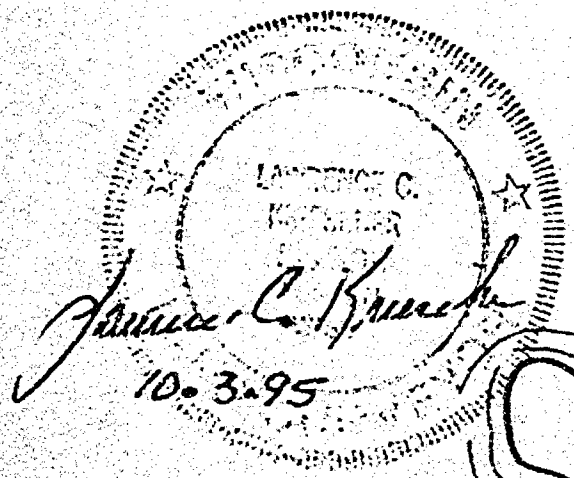

SURVEYED FOR:
KATHLEEN MORTELL
545 GATEWAY TERRACE
MADISON, WI 53711

BEARINGS REFERENCED TO THE
WESTERLY LINE OF LOT 1
ASSIGNED: N18°-31'E

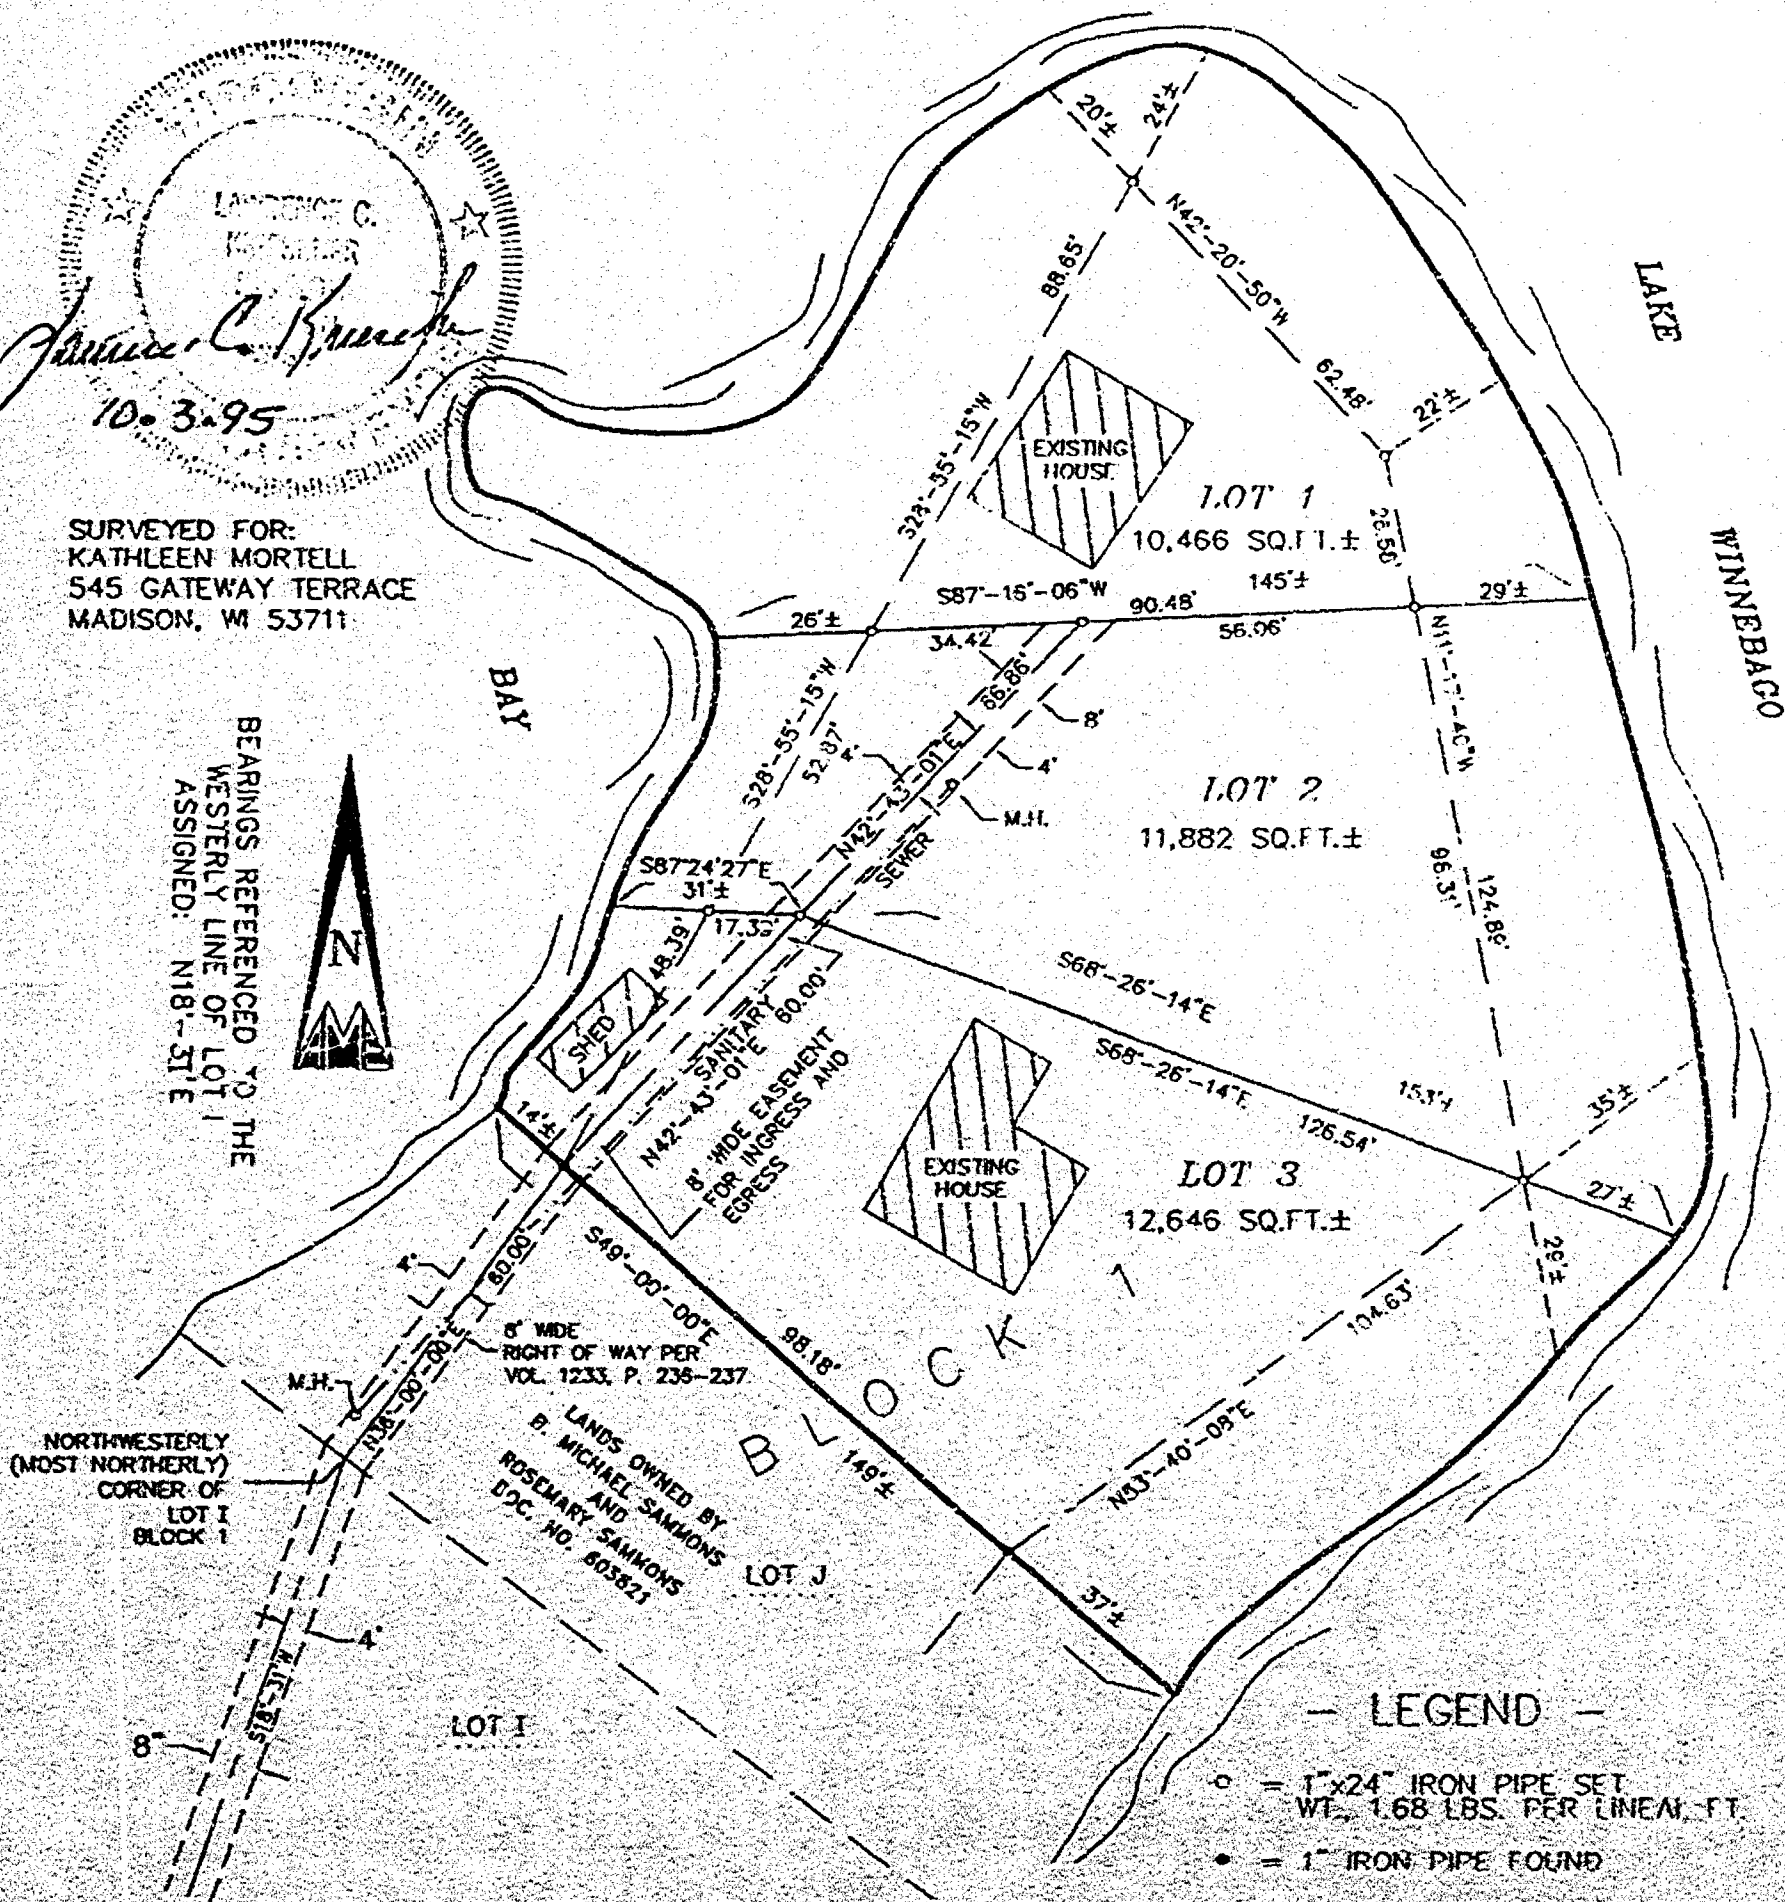

LEGEND

- = 1" x 24" IRON PIPE SET
WT. 1.68 LBS. PER LINEAL FT.
- = 1" IRON PIPE FOUND

SCALE: 1" = 40'



AERO-METRIC

Aero-Metric, Incorporated
Land Planning & Design Division

414-849-7708 800-472-3313 FAX (849-7709)
539 NORTH MADISON STREET CHILTON WISCONSIN 53014

PROJECT FILE: 2950775

DWG. FILE: MORTELL2

DRAFTED BY: S.S.

DATE: 09-30-95

NOTEBOOK: 132 PAGE: 30-34

L- 2237

STATE OF WISCONSIN
WINNEBAGO COUNTY

88

CERTIFIED SURVEY MAP NO.

Sheet 2 of 3








Dated this 22nd day of October, 1995

Lawrence G. Knechtel
Wisconsin Registered Land Surveyor
Lawrence G. Knechtel, S. 1599



OWNER'S CERTIFICATE

As owner, I hereby certify that I caused the land described on this Certified Survey Map to be surveyed, plotted and mapped as represented on this Certified Survey Map.

Dated this 22nd day of October, 1995

In the presence of

Notary Public for the State of Wisconsin





My Commission Expires _____

STATE OF WISCONSIN
WINNEBAGO COUNTY)

SS

CERTIFIED SURVEY MAP NO. _____
Sheet 1 of 1




Date





L-2237

STATE OF WISCONSIN ss
WINNEBAGO COUNTY)

CERTIFIED SURVEY MAP NO. _____













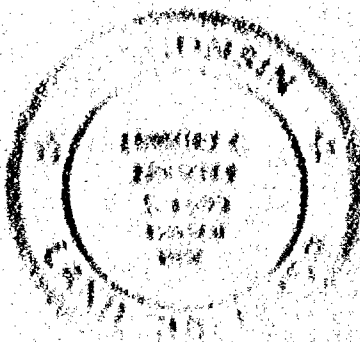

STATE OF WISCONSIN
WINNEBAGO COUNTY) ss

CERTIFIED SURVEY MAP NO. _____














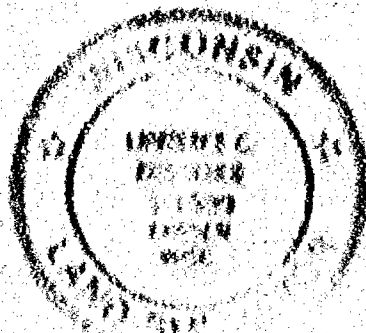


STATE OF WISCONSIN
WINNEBAGO COUNTY





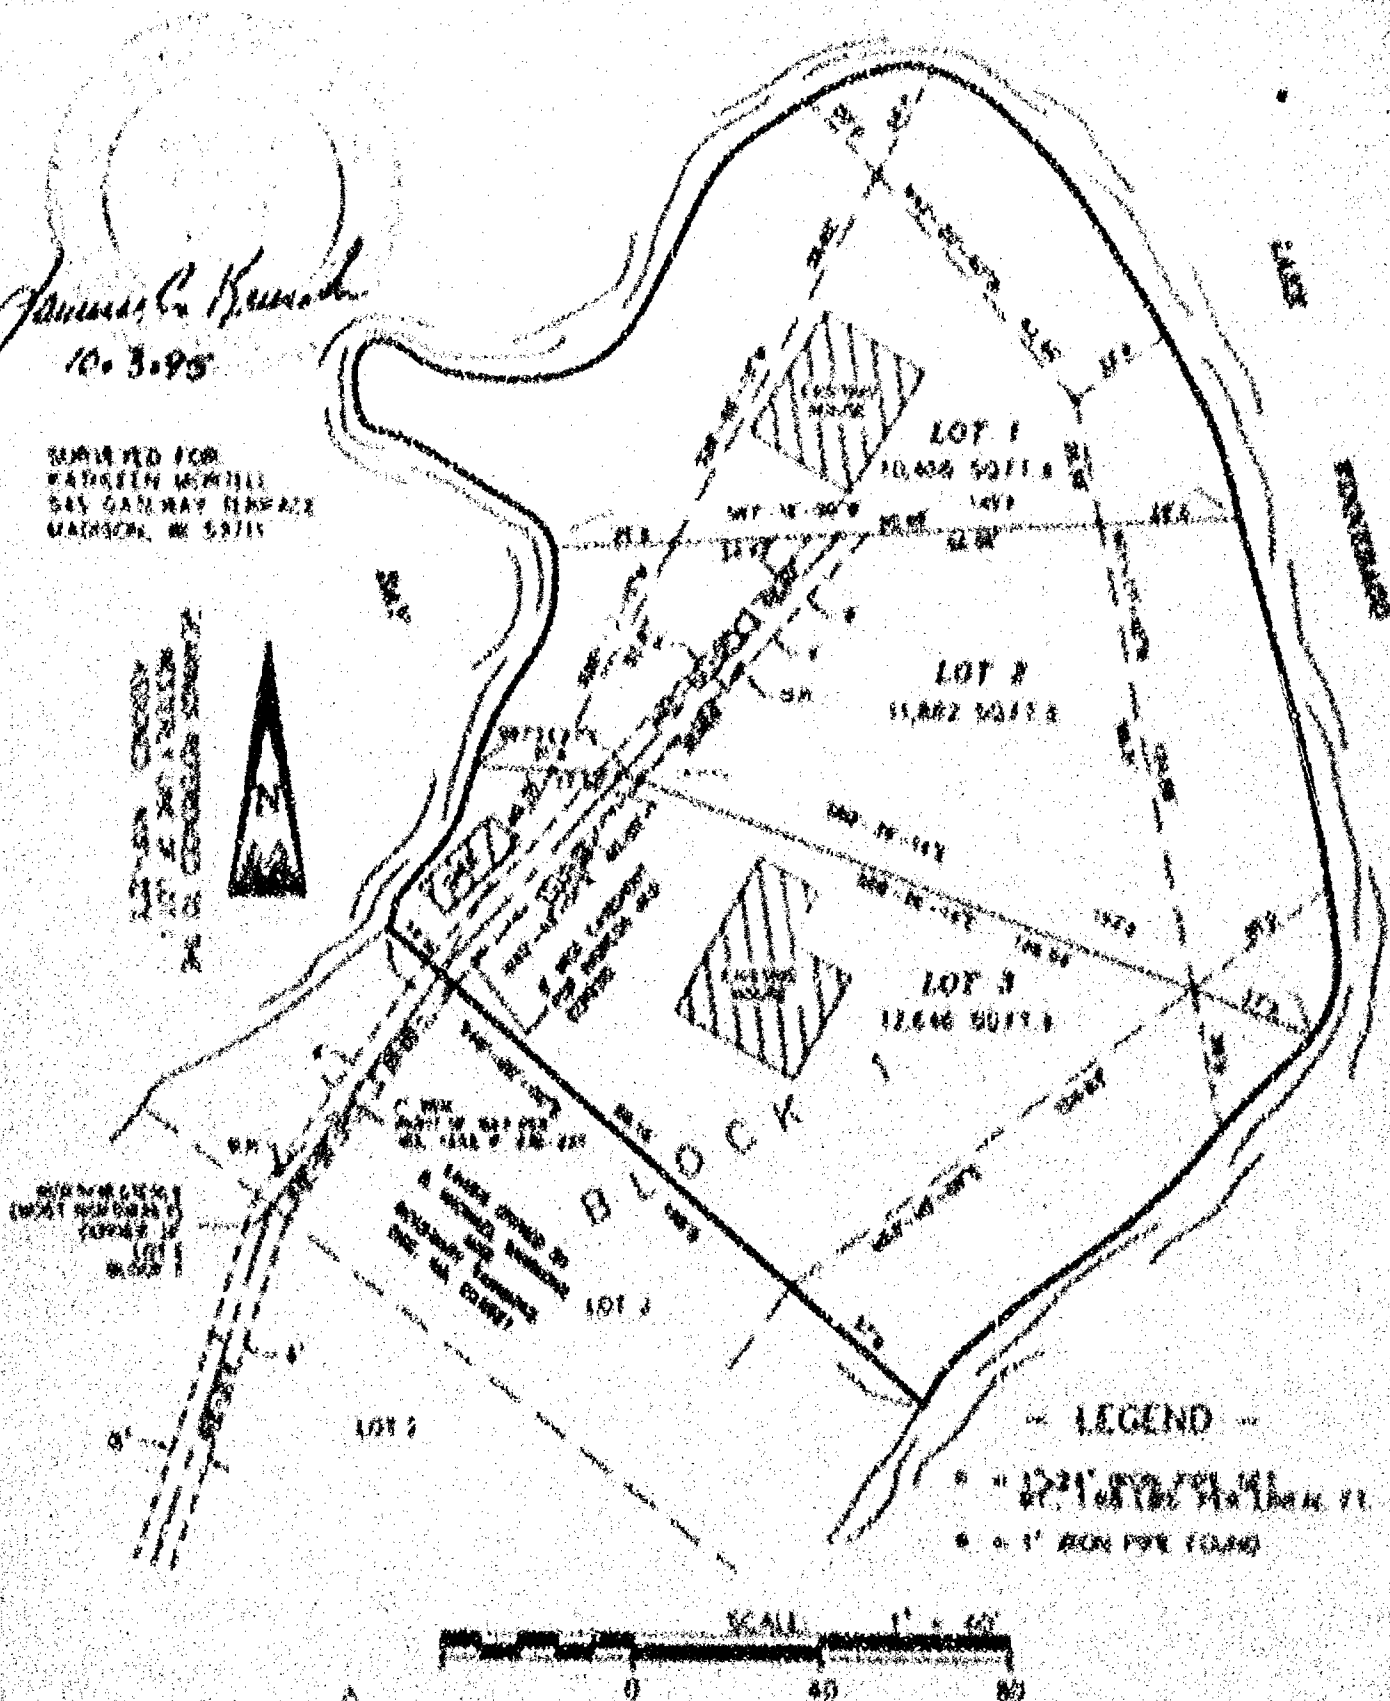

AERO-METRIC
Aero-Metric, Incorporated
Land Planning & Design Division




STATE OF WISCONSIN) SS
WINNEBAGO COUNTY)



A PART OF LOT "J", BLOCK ONE (1) IN
REPLAT OF LAKE REST MANOR,
FOURTEENTH (14TH) WARD, CITY OF OSHKOSH,
WINNEBAGO COUNTY, WISCONSIN,

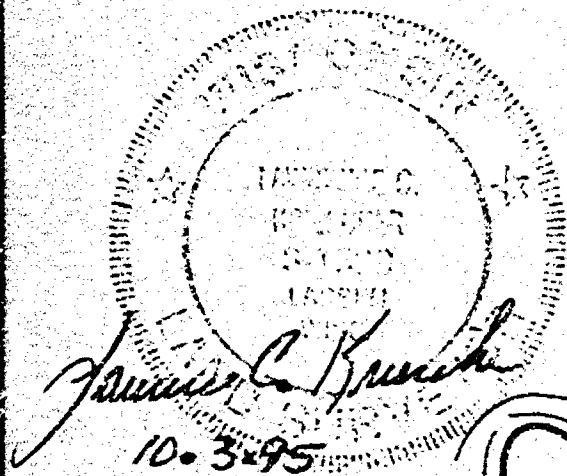

SURVEYED FOR:
KATHLEEN MORTELL
545 GATEWAY TERRACE
MADISON, WI 53711

BEARINGS REFERENCED TO THE
WESTERLY LINE OF LOT 1
ASSIGNED: N18°-31'E

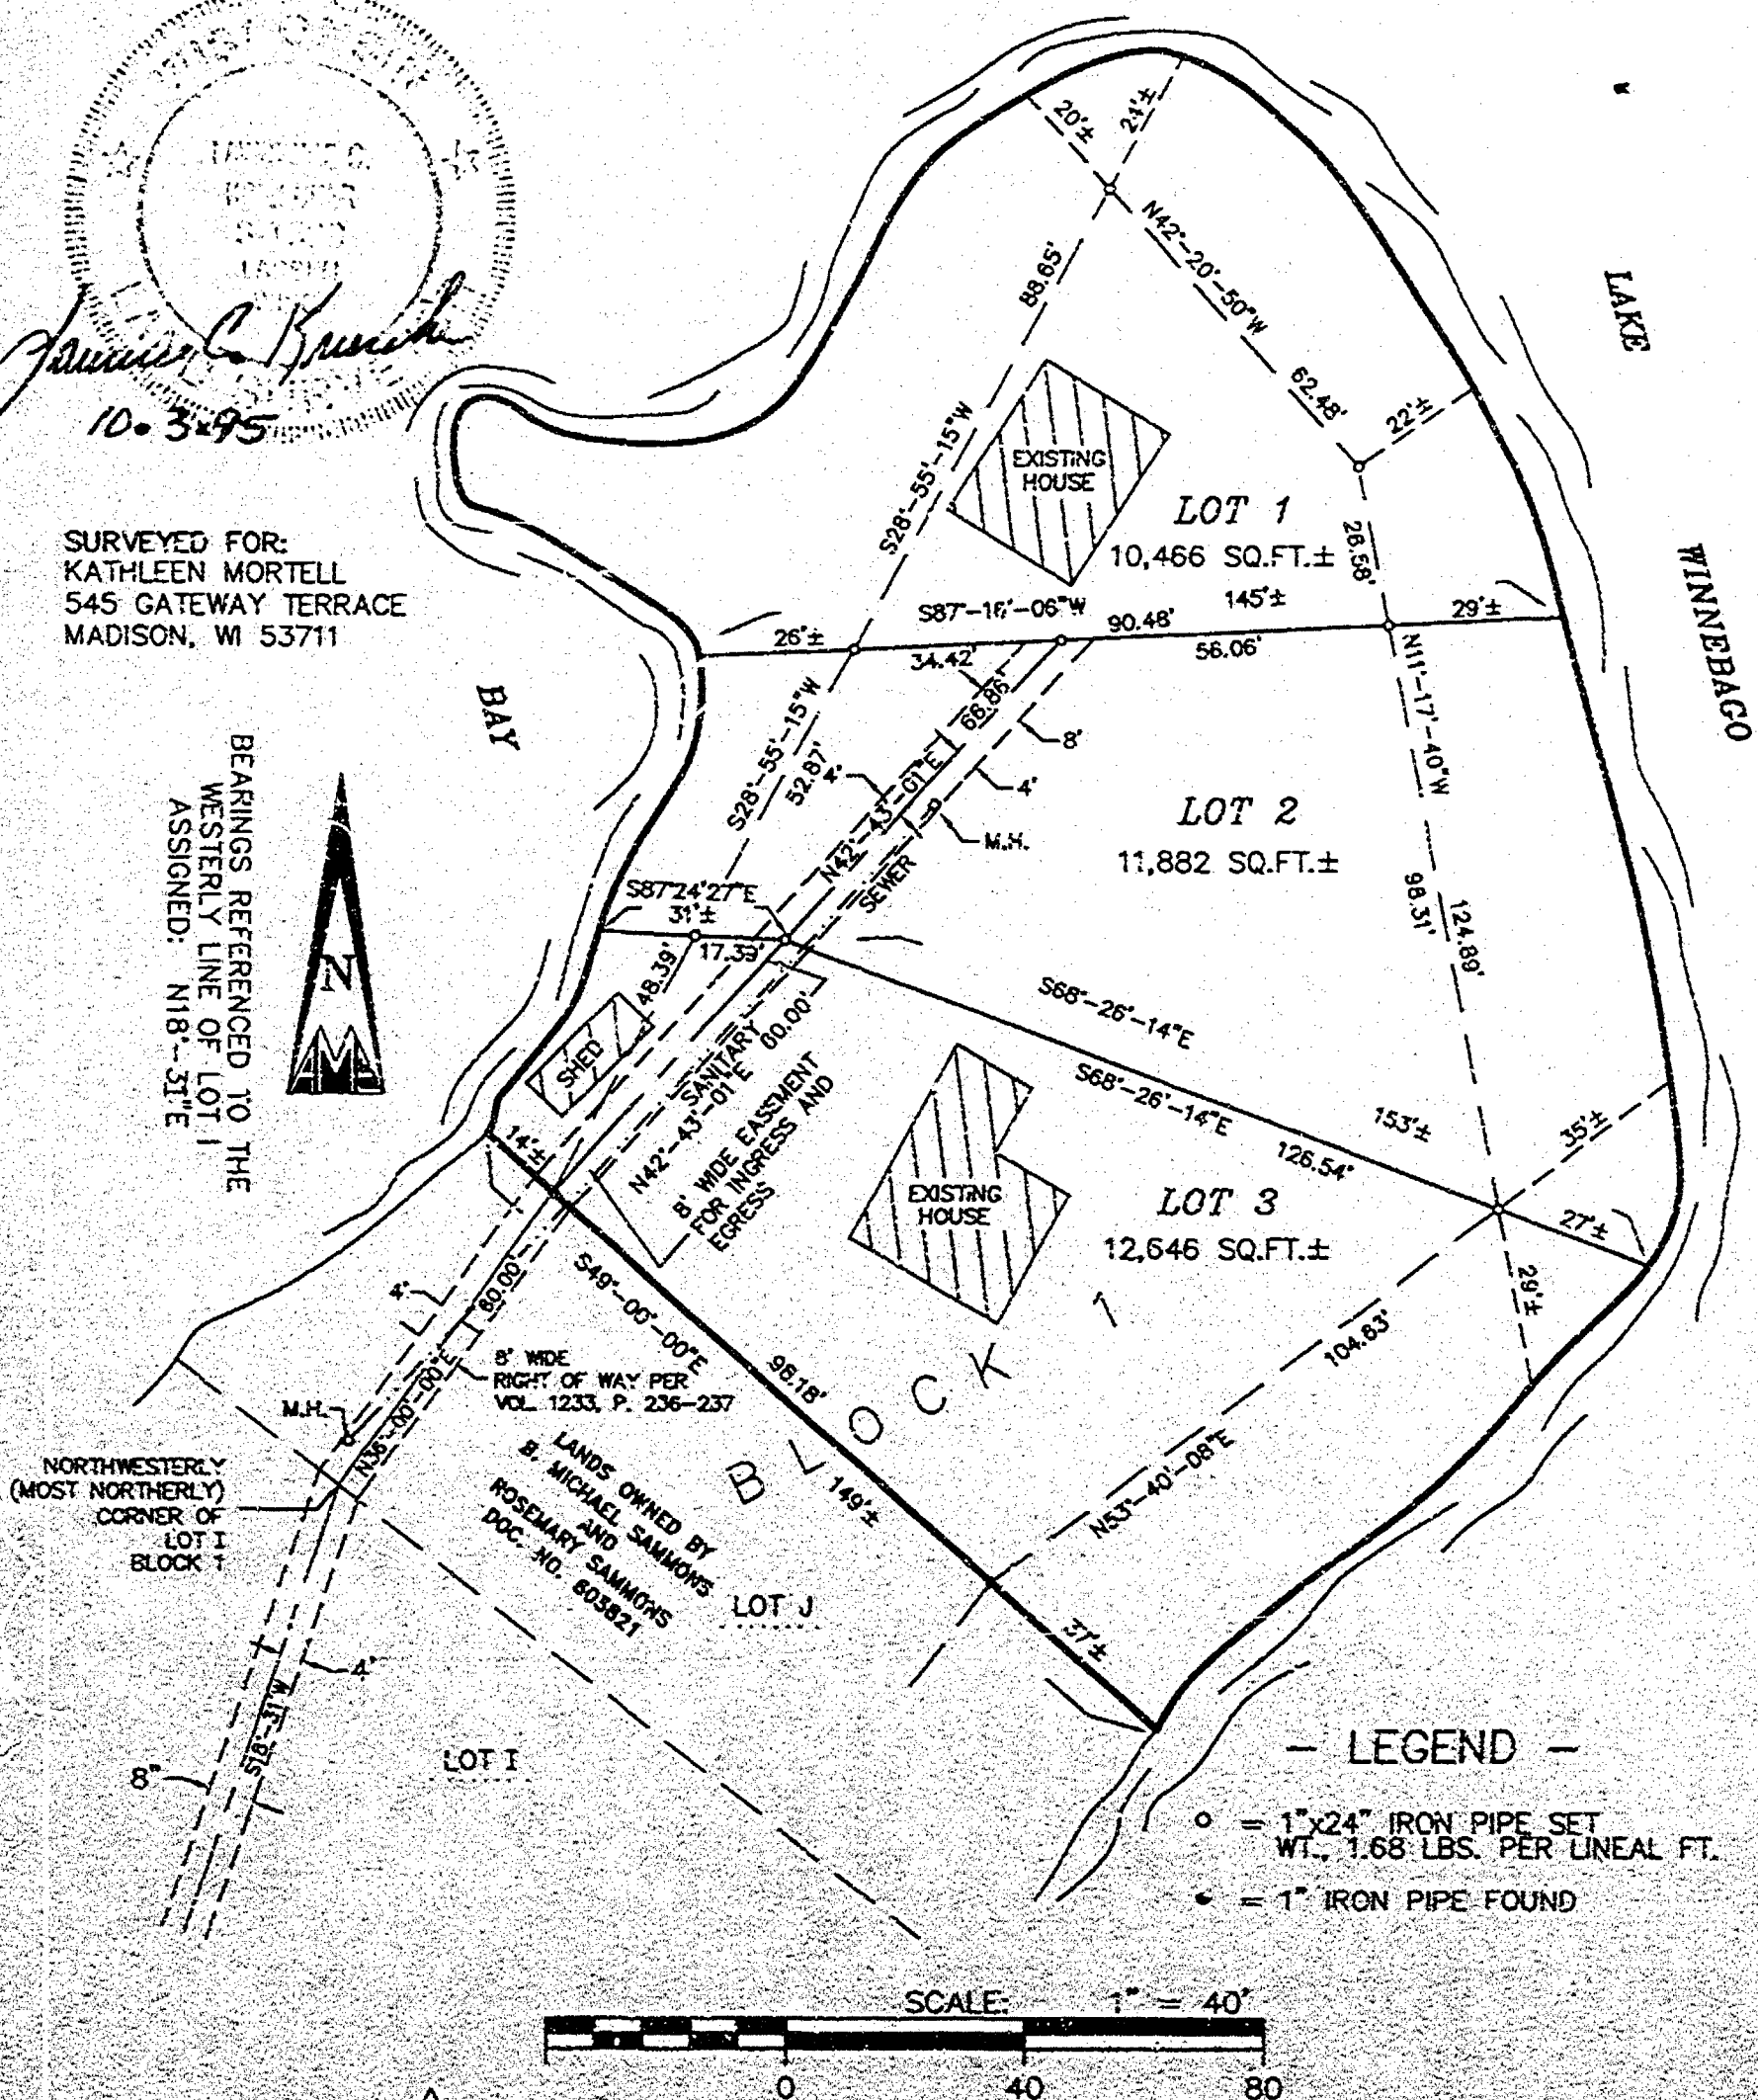

LEGEND

- = 1"x24" IRON PIPE SET
WT. 1.68 LBS. PER LINEAL FT.
- = 1" IRON PIPE FOUND

AERO-METRIC
Aero-Metric, Incorporated
Land Planning & Design Division

414-649-7700 800-472-5313 FAX (649-7709)
539 NORTH MADISON STREET CHILTON, WISCONSIN 53014

PROJECT FILE: 2950725
DWG. FILE: MORTELL2
DRAFTED BY: S.S.
DATE: 09-30-95
NOTEBOOK: 132 PAGE: 30-34
L- 2237

STATE OF WISCONSIN)
WINNEBAGO COUNTY)

SS

CERTIFIED SURVEY MAP NO. 3333

Sheet 2 of 5

A part of Lot "J", Block One (1) in Replat of Lake Rest Manor, Fourteenth (14TH) Ward, City of Oshkosh,
Winnebago County, Wisconsin.

SURVEYOR'S CERTIFICATE:

I, Lawrence C. Kriescher, Wisconsin Registered Land Surveyor of Aero-Metric, Inc. certify that I have surveyed, divided and mapped under the direction of Kathleen Roe Mortell a part of Lot "J", Block One (1) in Replat of Lake Rest Manor, Fourteenth (14TH) Ward, City of Oshkosh, Winnebago County, Wisconsin containing 34,99.1 square feet of land more or less and being described by:

Commencing at the Northwesternly (most Northerly) Corner of Lot "I" in said Replat; thence N.36°-00'-00"E. 60.00 feet to the true point of beginning; thence S.49°-00'-00"E. 98.18 feet to a point that is N.49°-00'-00"W. 37 feet more or less from the waters edge of Lake Winnebago and the start of a Meander line; thence N.53°-40'-08"E. 104.63 feet along said line; thence N.11°-17'-40"W. 124.89 feet along said line; thence N.42°-20'-50"W. 62.48 feet along said line; thence S.28°-55'-15"W. 189.91 feet along said line to a point that is S.49°-00'-00"E. 14 feet more or less from the water's edge of Lake Winnebago and the true point of beginning, including all those lands lying between the Meander line and the water's edge of Lake Winnebago and being subject to any and all easements and restrictions of record.

That such is a correct representation of all exterior boundaries of the land surveyed.

That I have fully complied with the provisions of Chapter 236.34 of the Wisconsin Statutes and the Land Subdivision Ordinance of the City of Oshkosh in surveying, dividing and mapping the same.

Dated this 3RD day of OCTOBER, 1995.

Lawrence C. Kriescher
Wisconsin Registered Land Surveyor
Lawrence C. Kriescher, S-1599



OWNER'S CERTIFICATE:

As owner, I hereby certify that I caused the land described on this Certified Survey Map to be surveyed, divided and mapped as represented on this Certified Survey Map.

Dated this 12th day of October, 1995.

In the presence of:

Dennis M. Humboldt
Christa A. Beale

Kathleen Roe Mortell
Kathleen Roe Mortell


STATE OF WISCONSIN)
WINNEBAGO COUNTY)

SS

Dane

Personally came before me this 12th day of October, 1995, Kathleen Roe Mortell to me known to be the person who executed the foregoing instrument and acknowledge the same.

Rosemary C. Frost
Notary Public, Madison, Wisconsin
My Commission Expires 01-10-99

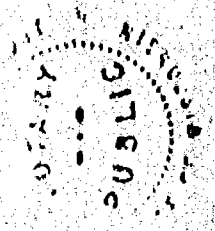

STATE OF WISCONSIN)
WINNEBAGO COUNTY)

SS

CERTIFIED SURVEY MAP NO. 333 3
Sheet 3 of 5

A part of Lot "J", Block One (1) in Replat of Lake Rest Manor, Fourteenth (14TH) Ward, City of Oshkosh,
Winnebago County, Wisconsin

CITY OF OSHKOSH PLANNING COMMISSION CERTIFICATE:

This Certified Survey Map of a part of Lot "J", Block One (1) in Replat of Lake Rest Manor, Fourteenth (14TH) Ward, City of Oshkosh, Winnebago County, Wisconsin, Kathleen Roe Mortell, Margaret Roe Dierner and Robert H. Roe, owners, is hereby approved.

12/13/95
Date:

Bruce Ruskom
Secretary: Bruce Ruskom

Lawrence C. Kriescher 10-3-95
Registered Land Surveyor, S-1599
Lawrence C. Kriescher




CALIFORNIA ALL-PURPOSE ACKNOWLEDGMENT

State of California
 County of Ventura

On 10-13-95 before me, Michelle L Henson, Notary Public
Date Name and Title of Officer (e.g., "Jane Doe, Notary Public")
 personally appeared Robert H. Roe
Name(s) of Signer(s)

☐ personally known to me -- OR -- ☒ proved to me on the basis of satisfactory evidence to be the person(s) whose name(s) are subscribed to the within instrument and acknowledged to me that he/she/they executed the same in his/her/their authorized capacity(ies), and that by his/her/their signature(s) on the instrument the person(s), or the entity upon behalf of which the person(s) acted, executed the instrument.

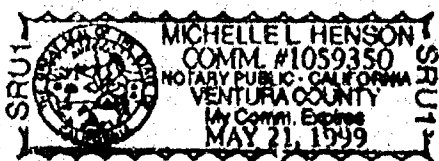

WITNESS my hand and official seal.

Michelle L Henson
Signature of Notary Public

OPTIONAL

Though the information below is not required by law, it may prove valuable to persons relying on the document and could prevent fraudulent removal and reattachment of this form to another document.

Description of Attached Document

Title or Type of Document: Certified Survey Map

Document Date: 10-13-95 Number of Pages: 4 of 5


Signer(s) Other Than Named Above: N/A

Capacity(ies) Claimed by Signer(s)

Signer's Name: Robert H. Roe

- ☒ Individual
☐ Corporate Officer
 Title(s): _____
☐ Partner -- ☐ Limited ☐ General
☐ Attorney-in-Fact
☐ Trustee
☐ Guardian or Conservator
☐ Other: _____


Signer Is Representing: _____

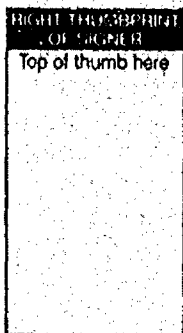

Signer's Name: _____

- ☐ Individual
☐ Corporate Officer
 Title(s): _____
☐ Partner -- ☐ Limited ☐ General
☐ Attorney-in-Fact
☐ Trustee
☐ Guardian or Conservator
☐ Other: _____

Signer Is Representing: _____

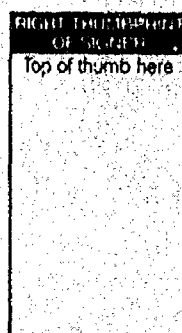

STATE OF WISCONSIN) SS
WINNEBAGO COUNTY)

CERTIFIED SURVEY MAP NO. 3333

Sheet 4 of 5

OWNER'S CERTIFICATE:

As owner, I hereby certify that I caused the land described on this Certified Survey Map to be surveyed, divided and mapped as represented on this Certified Survey Map.

Dated this 13th day of October, 1995.

In the presence of:

Robert H. Roe
Robert H. Roe


STATE OF CALIFORNIA)
_____ COUNTY) SS

Personally came before me this _____ day of _____, 1995, Robert H. Roe to me be known to be the person who executed the foregoing instrument and acknowledge the same.

Notary Public, _____, California
My Commission Expires _____

Dated this 3RD day of OCTOBER, 1995.

Lawrence C. Kriescher
Wisconsin Registered Land Surveyor
Lawrence C. Kriescher, S-1599

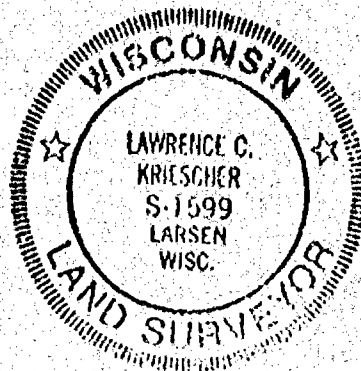

STATE OF WISCONSIN)
WINNEBAGO COUNTY) SS

CERTIFIED SURVEY MAP NO. 3333

Sheet 5 of 5

A part of Lot "J", Block One (1) in Replat of Lake Rest Manor, Fourteenth (14TH) Ward, City of Oshkosh,
Winnebago County, Wisconsin.

OWNER'S CERTIFICATE:

As owner, I hereby certify that I caused the land described on this Certified Survey Map to be surveyed,
divided and mapped as represented on this Certified Survey Map.

Dated this 17 day of October, 1995.

In the presence of:

Mary Rose Stock
Julia Spargo

Margaret Roe Diemer
Margaret Roe Diemer

STATE OF OHIO
Cuyahoga COUNTY) SS

Personally came before me this 17th day of October, 1995, Margaret Roe Diemer to
me be known to be the person who executed the foregoing instrument and acknowledge the same.

Elaine R. Langlais
Notary Public, at Cleveland, Ohio.
My Commission Expires 2-24-99

Dated this 3rd day of OCTOBER, 1995.

ELAINE R. LANGLAIS, Notary Public
STATE OF OHIO, Cuyahoga County
My Commission Expires Feb. 24, 1999

Lawrence C. Kriescher
Wisconsin Registered Land Surveyor
Lawrence C. Kriescher, S-1599



922257

Register's Office
Winnebago County, Wis.
Received for record this 14th
day of Dec A.D., 19 95
at 2:40 o'clock P.M. and
filed in Vol. 1 of CSM
on page 3333

Susan W. Wenzel
Register of Deeds

L-2237

Russ Ruff chg 20⁰⁰