

PLAT OF SURVEY











 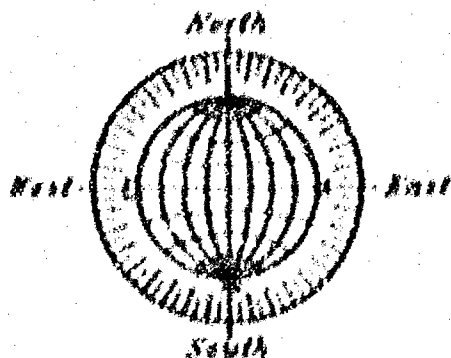

WEST 20TH AVENUE

 

Surveyor's Certificate



7-2-90

File

ROHLIG
Registered Professional Land Surveyor










PLAT OF SURVEY

KNOWN AS 2021 OREGON STREET, BEING LOT 5 IN SOUTH SIDE AUTO PLAT, IN THE FOURTEENTH WARD, CITY OF OSHKOSH, WINNEBAGO COUNTY, WISCONSIN.

JUNE 25, 1998


SURVEY FOR MARK PATCHAK

NO. 3296


() DENOTES RECORDED DIMENSION WHERE DIFFERENT FROM ACTUAL MEASUREMENT.

○ DENOTES 3/4" IRON ROD, 24" LONG, SET.


● DENOTES MONUMENTATION FOUND AS DESCRIBED.

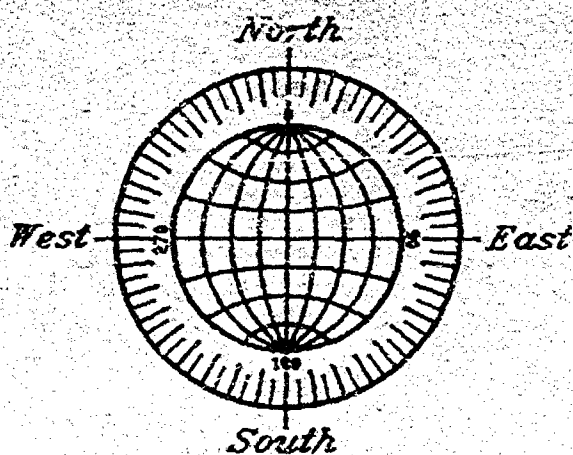

SCALE: 1" = 30'

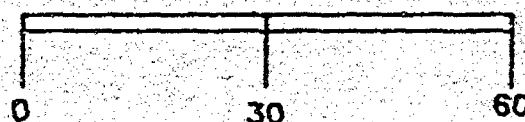

WEST 20TH AVENUE

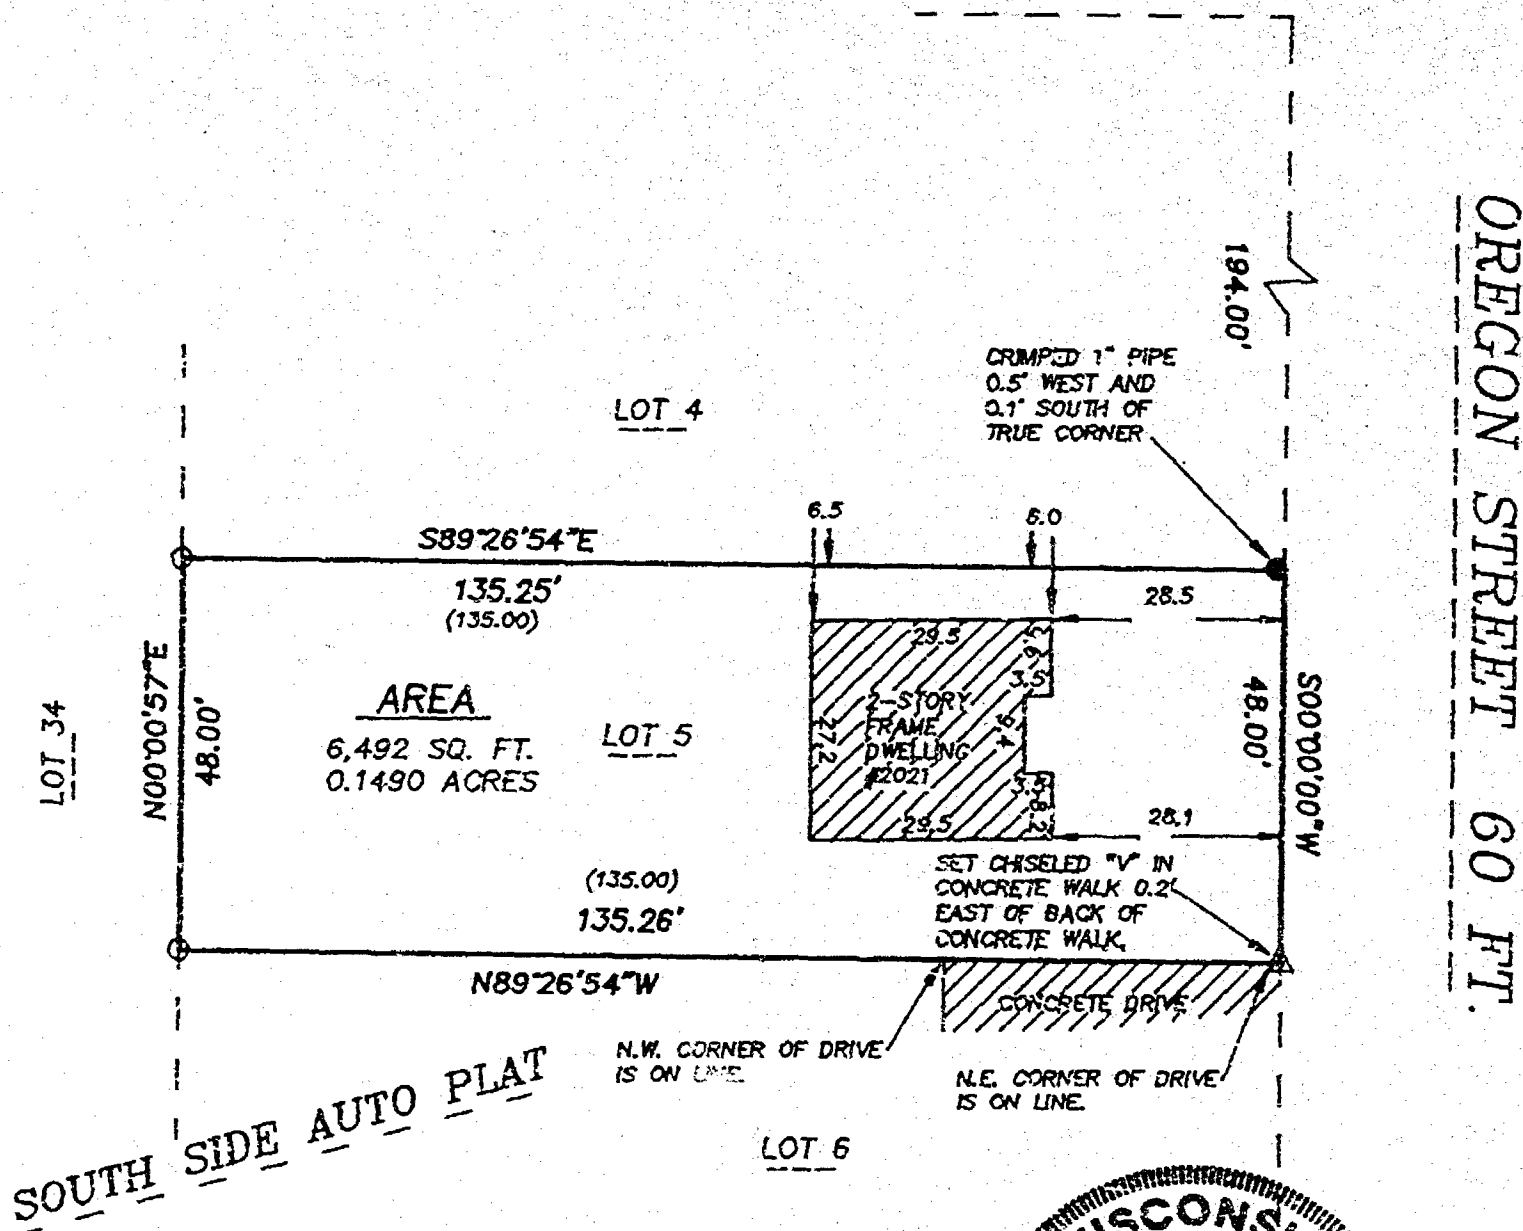

Surveyor's Certificate


I, Reinhard Roehlig, Wisconsin Registered Land Surveyor, certify that I have surveyed the above described property and that the above map is a correct representation thereof and shows the size and location of the property, its exterior boundaries, the locations and dimensions of all visible structures thereon, boundary fences, apparent easements and roadways and visible encroachments, if any.

This survey is made for the exclusive use of the present owners of the property and also those who purchase, mortgage or guarantee title thereto, within one (1) year from the date hereof.

7-2-98

Date

Reinhard Roehlig, Registered
Land Surveyor S-1368

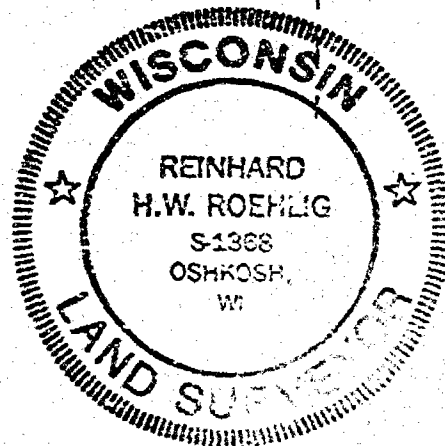

JUNE 9, 1998

ROEHLIG

LAND SURVEYING
&
CONSULTING LTD.

4041 State Road 91 • Oshkosh WI • 54904
(920) 233-2884

NO. 3296

PLAT OF SURVEY

KNOWN AS 2021 OREGON STREET. BEING LOT 5 IN SOUTH SIDE AUTO PLAT, IN THE FOURTEENTH WARD, CITY OF OSHKOSH, WINNEBAGO COUNTY, WISCONSIN.

JUNE 29, 1998



SURVEY FOR MARK PATCHAK

NO. 3296


() DENOTES RECORDED DIMENSION WHERE DIFFERENT FROM ACTUAL MEASUREMENT.

○ DENOTES 3/4" IRON ROD, 24" LONG, SET.

● DENOTES MONUMENTATION FOUND AS DESCRIBED.

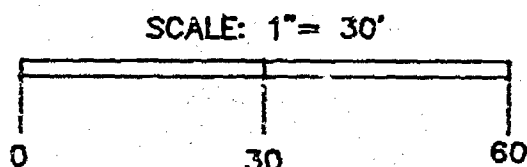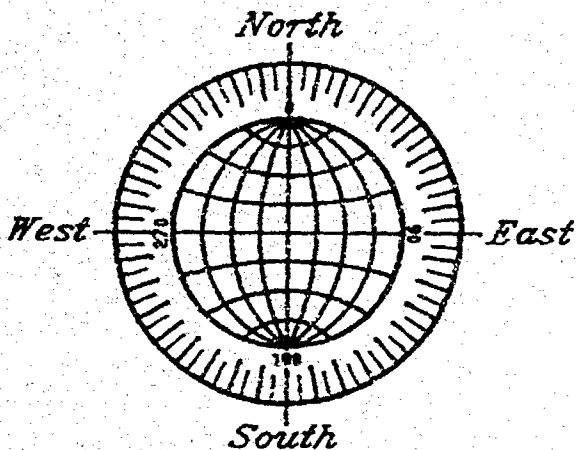

WEST 20TH AVENUE

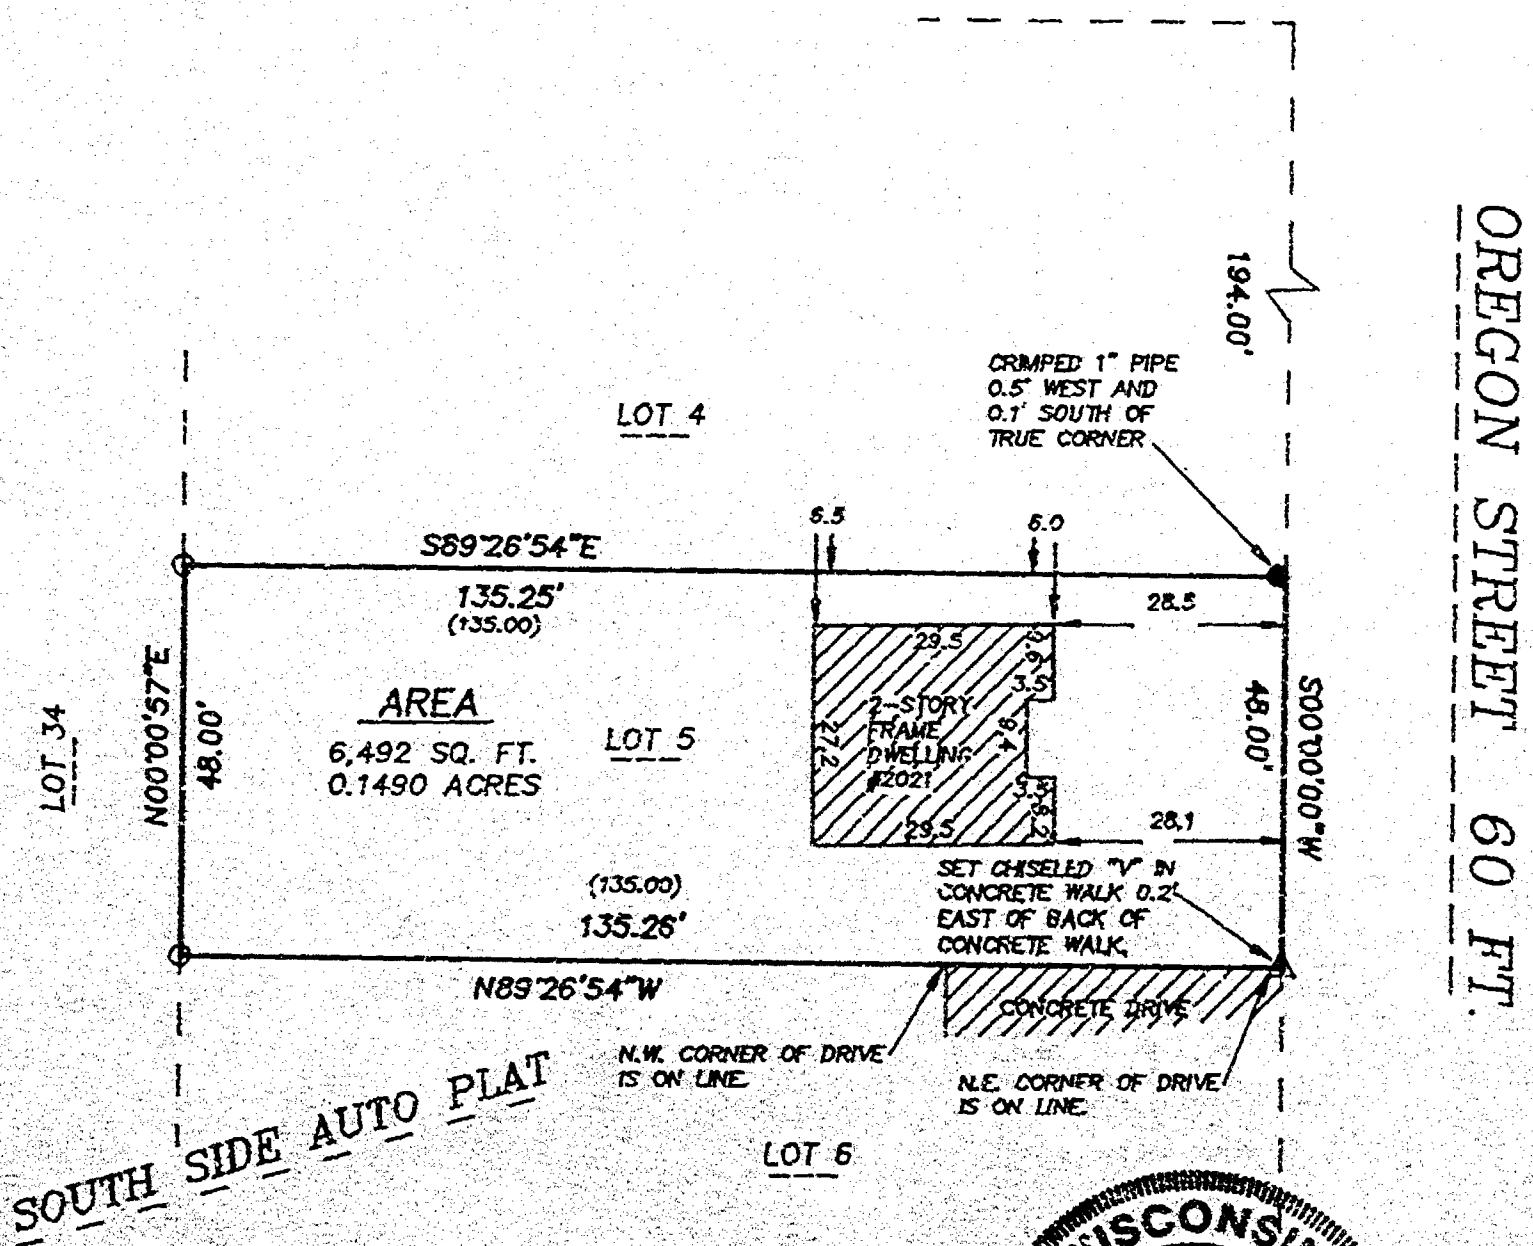

Surveyor's Certificate


I, Reinhard Roehlig, Wisconsin Registered Land Surveyor, certify that I have surveyed the above described property and that the above map is a correct representation thereof and shows the size and location of the property, its exterior boundaries, the locations and dimensions of all visible structures thereon, boundary fences, apparent easements and roadways and visible encroachments, if any.

This survey is made for the exclusive use of the present owners of the property and also those who purchase, mortgage or guarantee title thereto, within one (1) year from the date hereof.

7-2-98

Date

Reinhard Roehlig, Registered
Land Surveyor S-1368

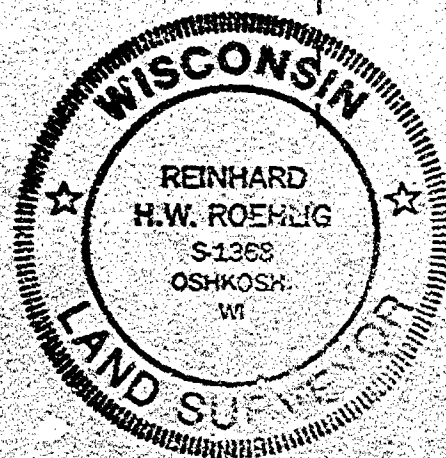

JUNE 9, 1998

ROEHLIG

LAND SURVEYING
&
CONSULTING LTD.

4041 State Road 81 • Oshkosh WI • 54904
(920) 253-7884

NO. 3296