



PLAT OF SURVEY

KNOWN AS 2621 SHOREWOOD DRIVE. BEING LOT 113 AND LOT 114 IN THE 6TH ADDITION TO NICOLET ANCHORAGE PLAT,
IN THE 15TH WARD, CITY OF OSHKOSH, WINNEBAGO COUNTY, WISCONSIN.


FEBRUARY 17, 1996

SURVEY FOR TOM NESBITT

NO. 2843

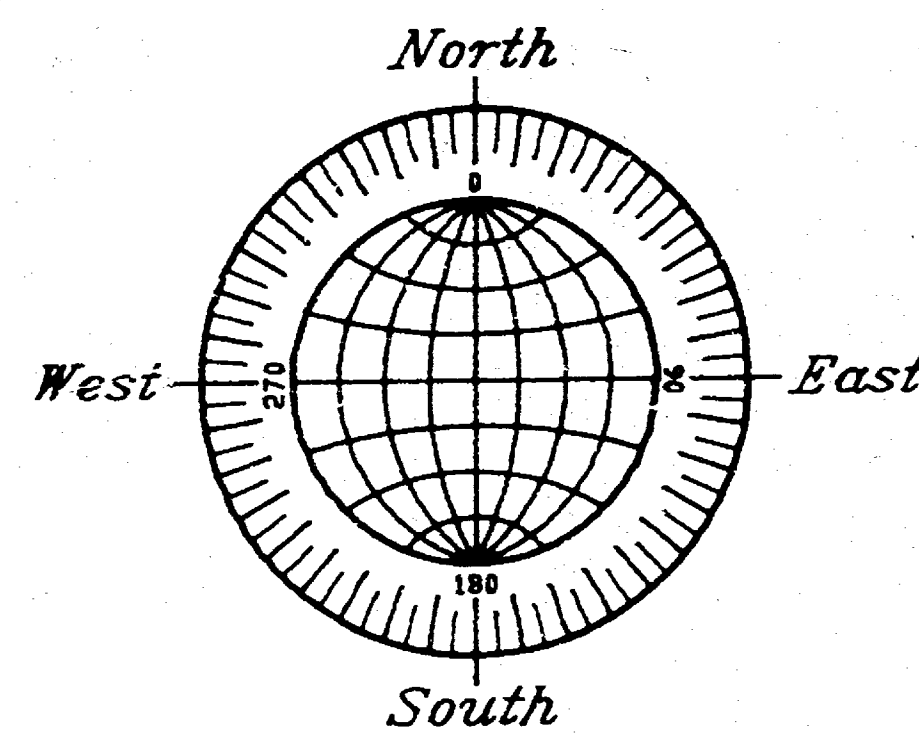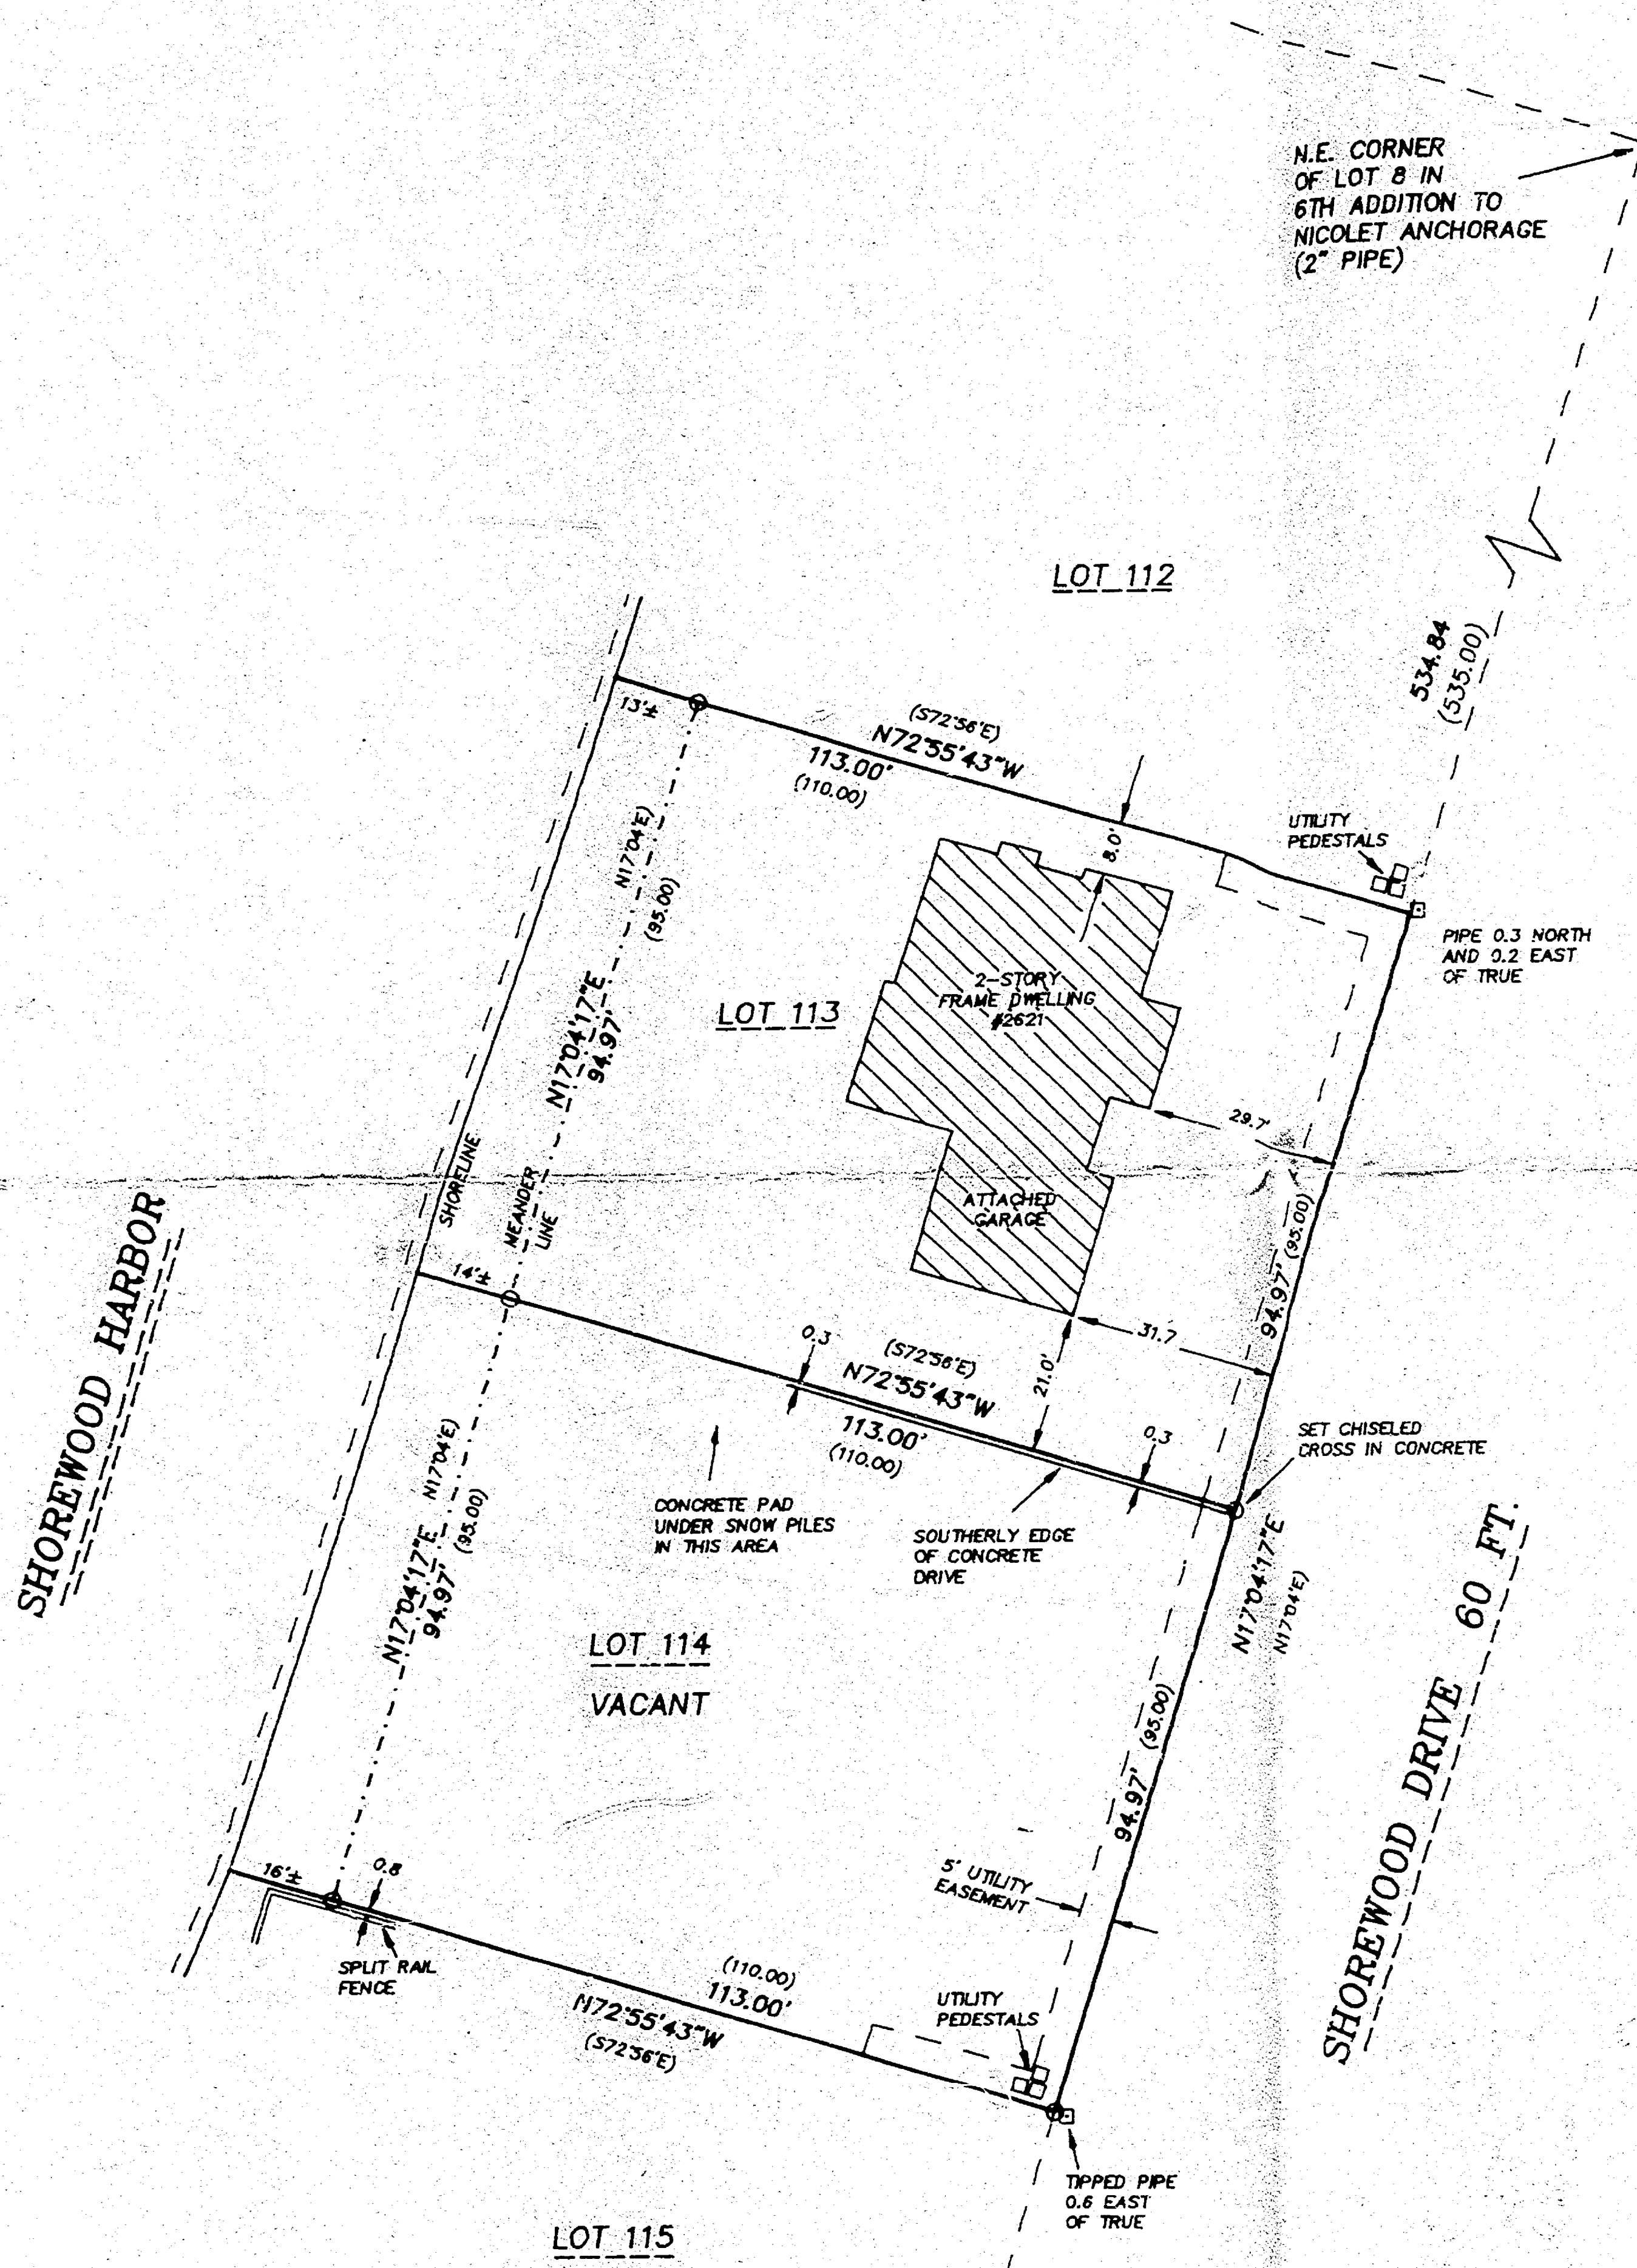

GRAPHIC SCALE

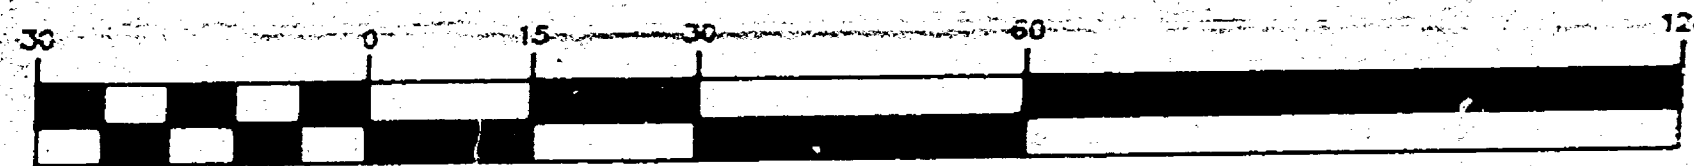

(IN FEET)
1 inch = 30 ft.


SURVEYOR'S CERTIFICATE

I, Reinhard Roehlig, Wisconsin Registered Land Surveyor, certify that I have surveyed the above described property and that the above map is a correct representation thereof and shows the size and location of the property, its exterior boundaries, the locations and dimensions of all visible structures thereon, boundary fences, apparent easements and roadways and visible encroachments, if any.

This survey is made for the exclusive use of the present owners of the property and also those who purchase, mortgage or guarantee title thereto, within one (1) year from the date hereof.

2-17-96
Date

Reinhard Roehlig, Registered
Wisconsin Land Surveyor S-1368

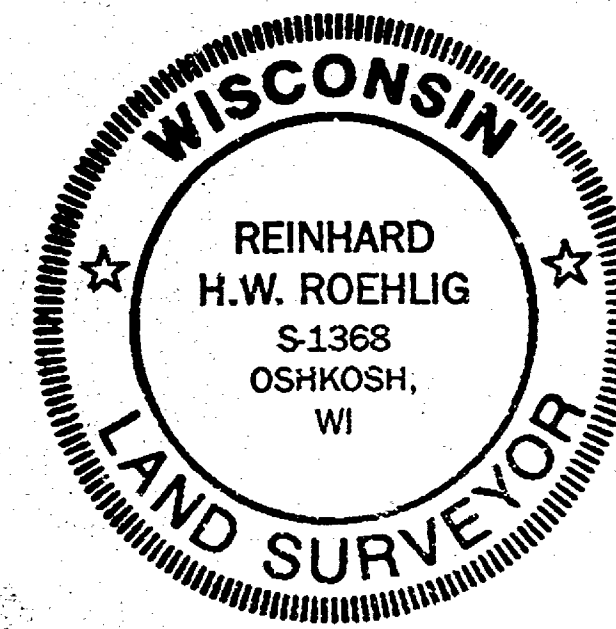

- DENOTES MONUMENTATION FOUND AS SHOWN.
- DENOTES 3/4" DIAMETER IRON ROD, 24" LONG, SET UNLESS OTHERWISE NOTED.
- () DENOTES RECORDED DIMENSION WHERE DIFFERENT FROM ACTUAL MEASUREMENT.

FEBRUARY 17, 1996

ROEHLIG

LAND SURVEYING
&
CONSULTING LTD.

417 North Sawyer Street * Oshkosh WI * 54901
(414) 233-2884

NO. 2843

CITY OF OSHKOSH-15TH WARD-6TH ADDITION TO NICOLET ANCHORAGE PLAT

PLAT OF SURVEY

KNOWN AS 2621 SHOREWOOD DRIVE, BEING LOT 113 AND LOT 114 IN THE 6TH ADDITION TO NICOLET ANCHORAGE PLAT,
IN THE 15TH WARD, CITY OF OSHKOSH, WINNEBAGO COUNTY, WISCONSIN.



JUNE 11, 1996

SURVEY FOR TOM NESBITT


NO. 2843A

PARCEL "A" - LOT 113 AND THE NORTHERLY 1.00 FT. OF LOT 114 IN THE 6TH ADDITION TO NICOLET ANCHORAGE PLAT.

PARCEL "B" - LOT 114 OF THE 6TH ADDITION TO NICOLET ANCHORAGE PLAT, EXCEPT THE NORTHERLY 1.00 FT. OF SAID LOT.

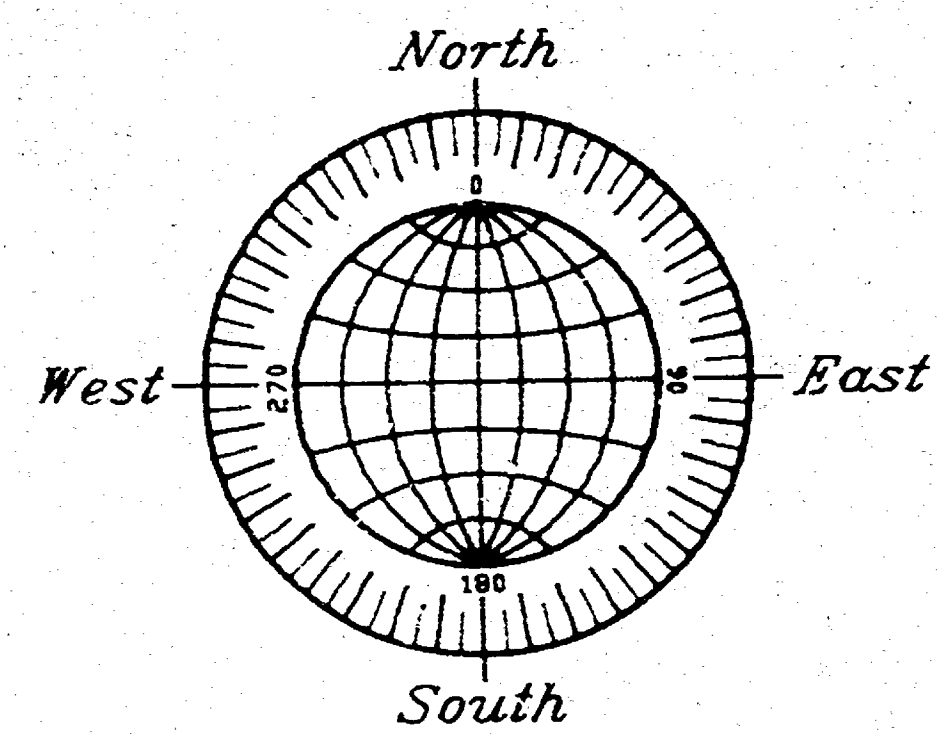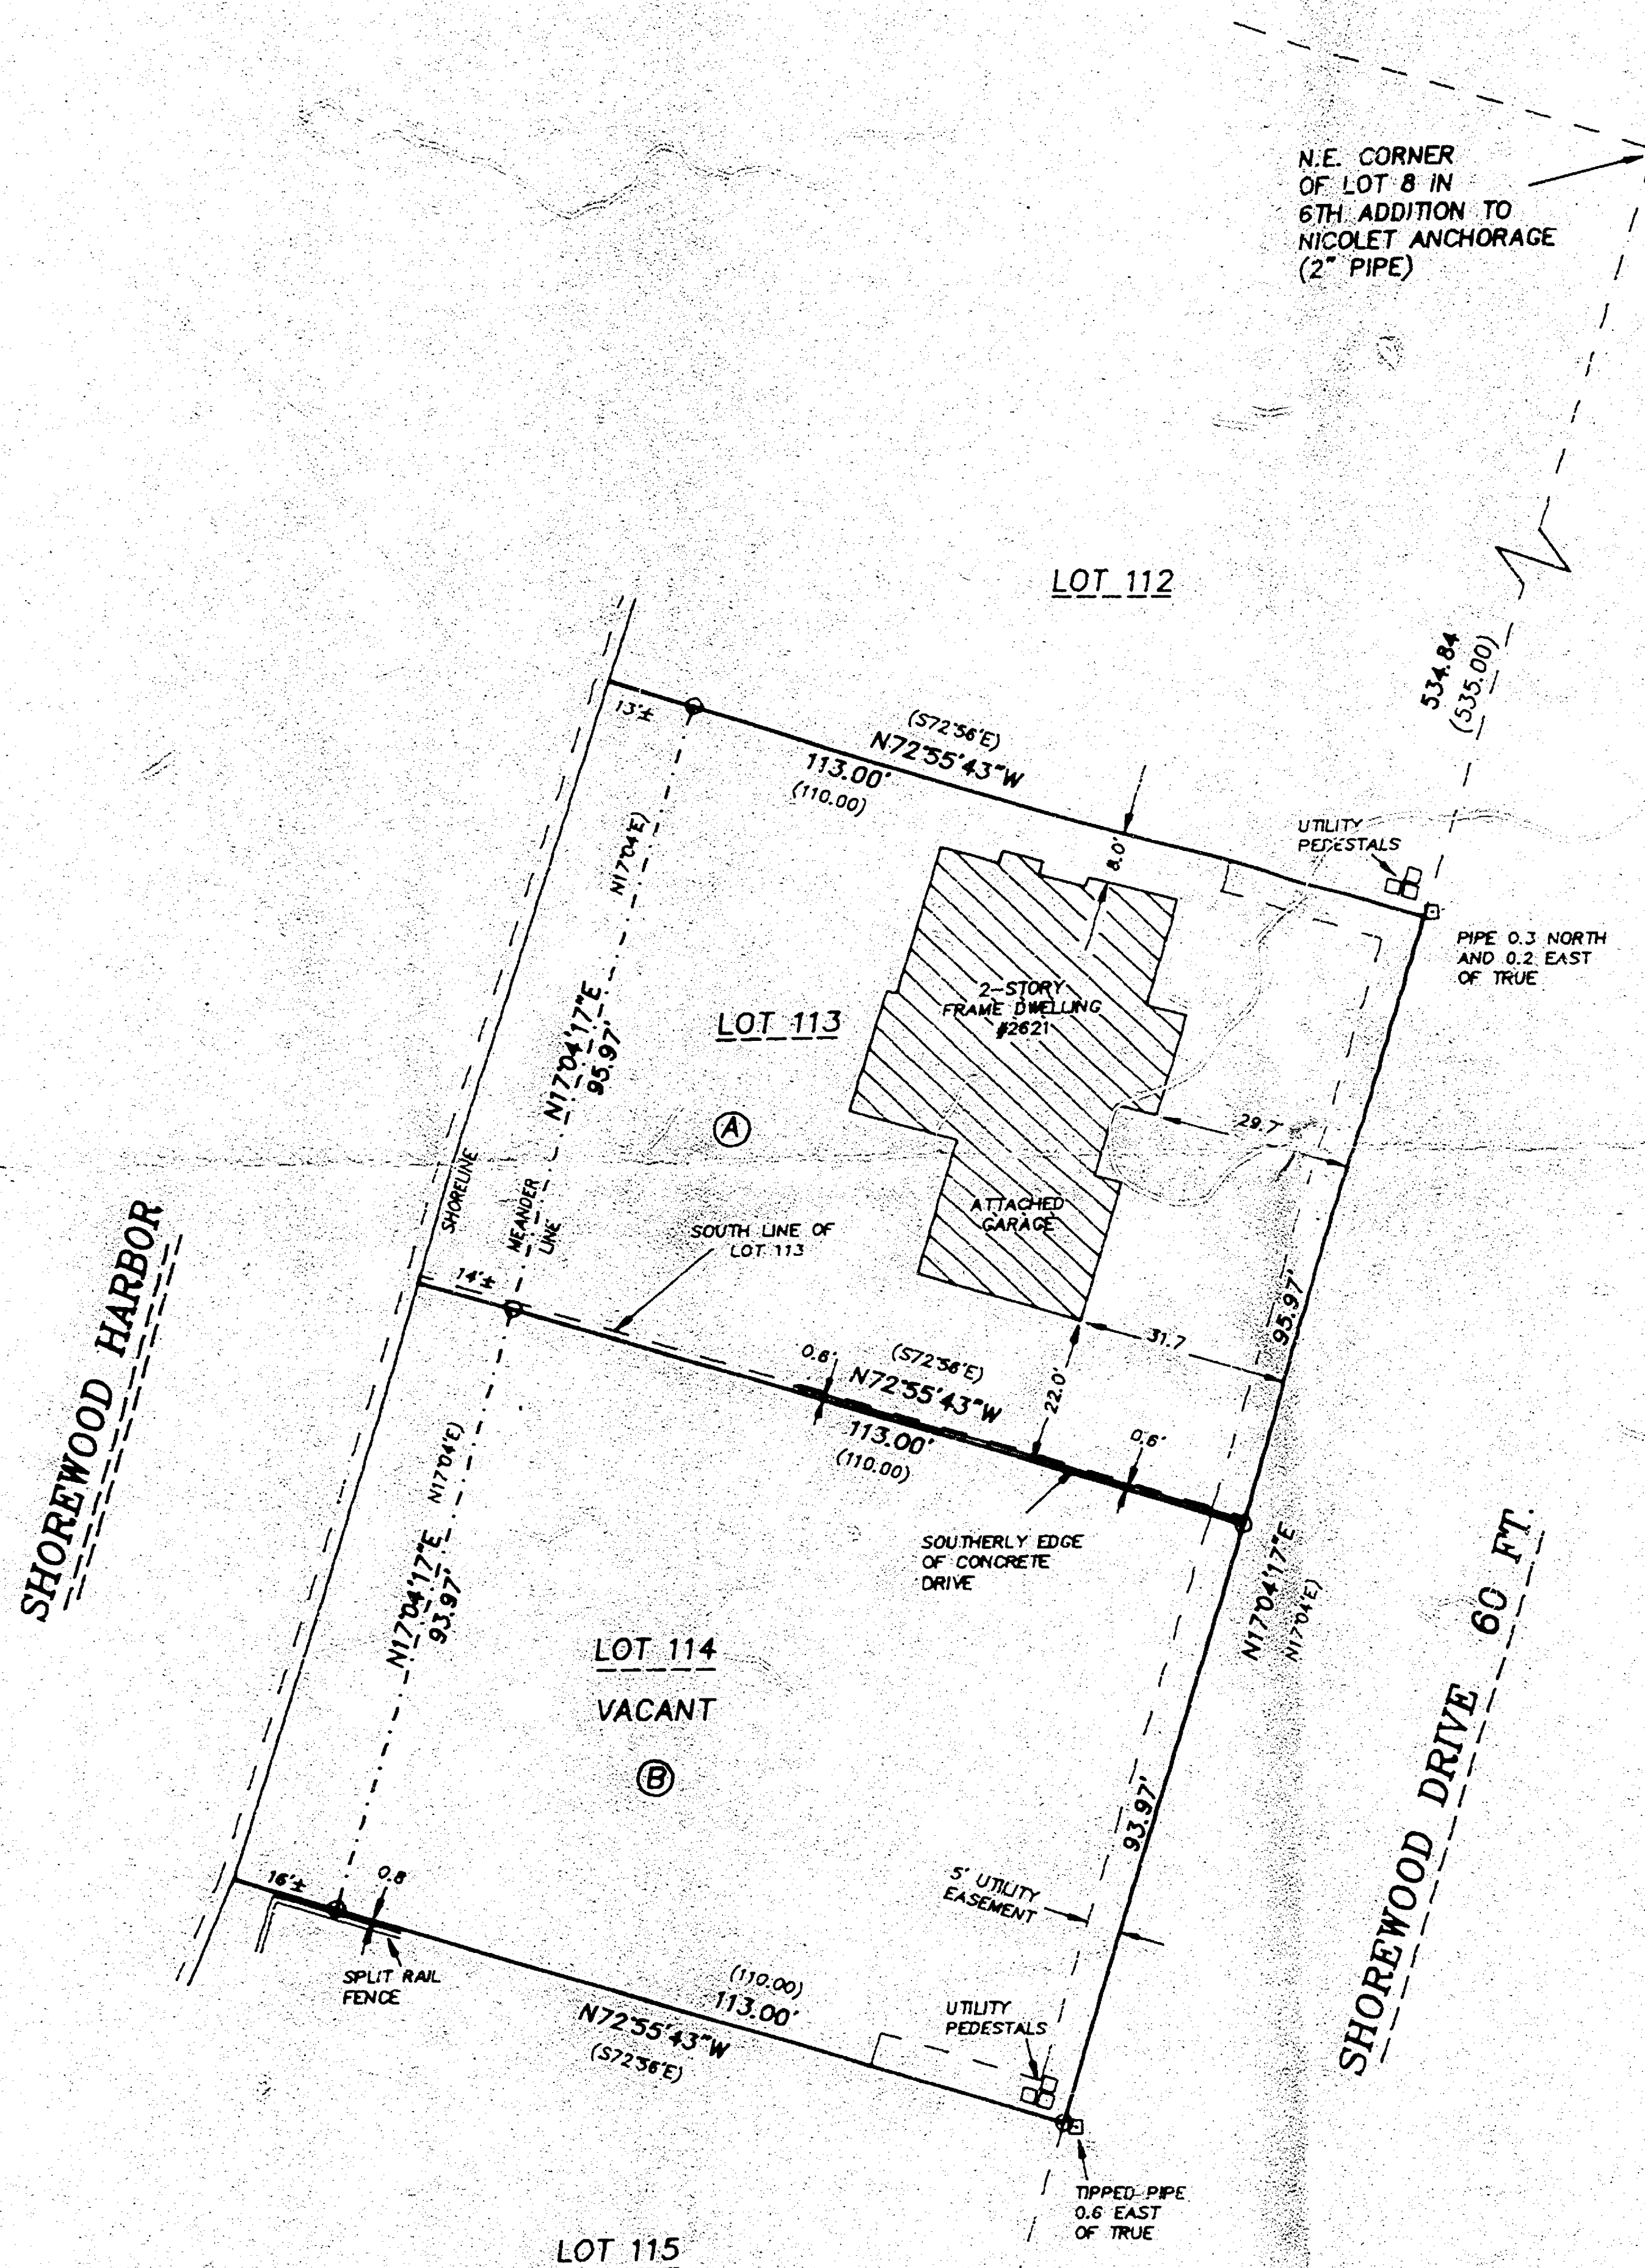

GRAPHIC SCALE

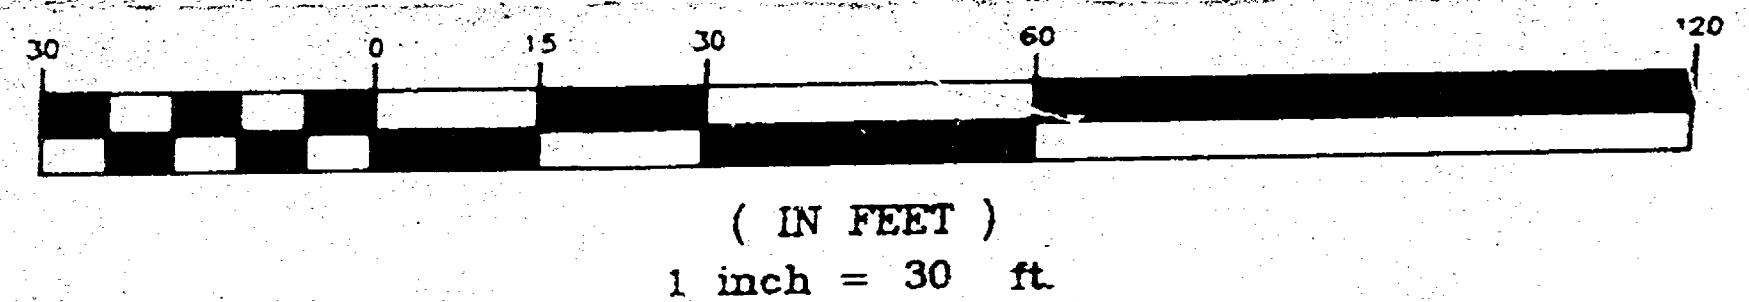

SURVEYOR'S CERTIFICATE

I, Reinhard Roehlig, Wisconsin Registered Land Surveyor, certify that I have surveyed the above described property and that the above map is a correct representation thereof and shows the size and location of the property, its exterior boundaries, the locations and dimensions of all visible structures thereon, boundary fences, apparent easements and roadways and visible encroachments, if any.

This survey is made for the exclusive use of the present owners of the property and also those who purchase, mortgage or guarantee title thereto, within one (1) year from the date hereof.


Date 6-11-96

Reinhard Roehlig, Registered
Wisconsin Land Surveyor S-1368

□ DENOTES MONUMENTATION FOUND AS SHOWN.

○ DENOTES 3/4" DIAMETER IRON ROD, 24" LONG, SET UNLESS OTHERWISE NOTED.

() DENOTES RECORDED DIMENSION WHERE DIFFERENT FROM ACTUAL MEASUREMENT.

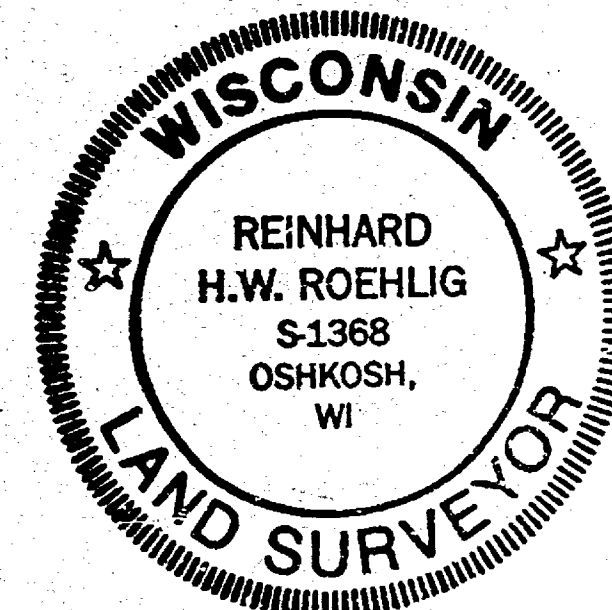

JUNE 11, 1996

ROEHLIG

LAND SURVEYING
&
CONSULTING LTD.

417 North Sawyer Street • Oshkosh WI • 54901
(414) 233-2884

NO. 2843A

CITY OF OSHKOSH - 15th WARD - 6th ADDITION TO NICOLET ANCHORAGE PLAT