


SURVEY
for
PAULINE SWEET
216 WEST BENT AVENUE

LOT 16 IN BENT'S REPLAT, 15TH WARD, CITY OF OSHKOSH, WINNEBAGO COUNTY, WISCONSIN

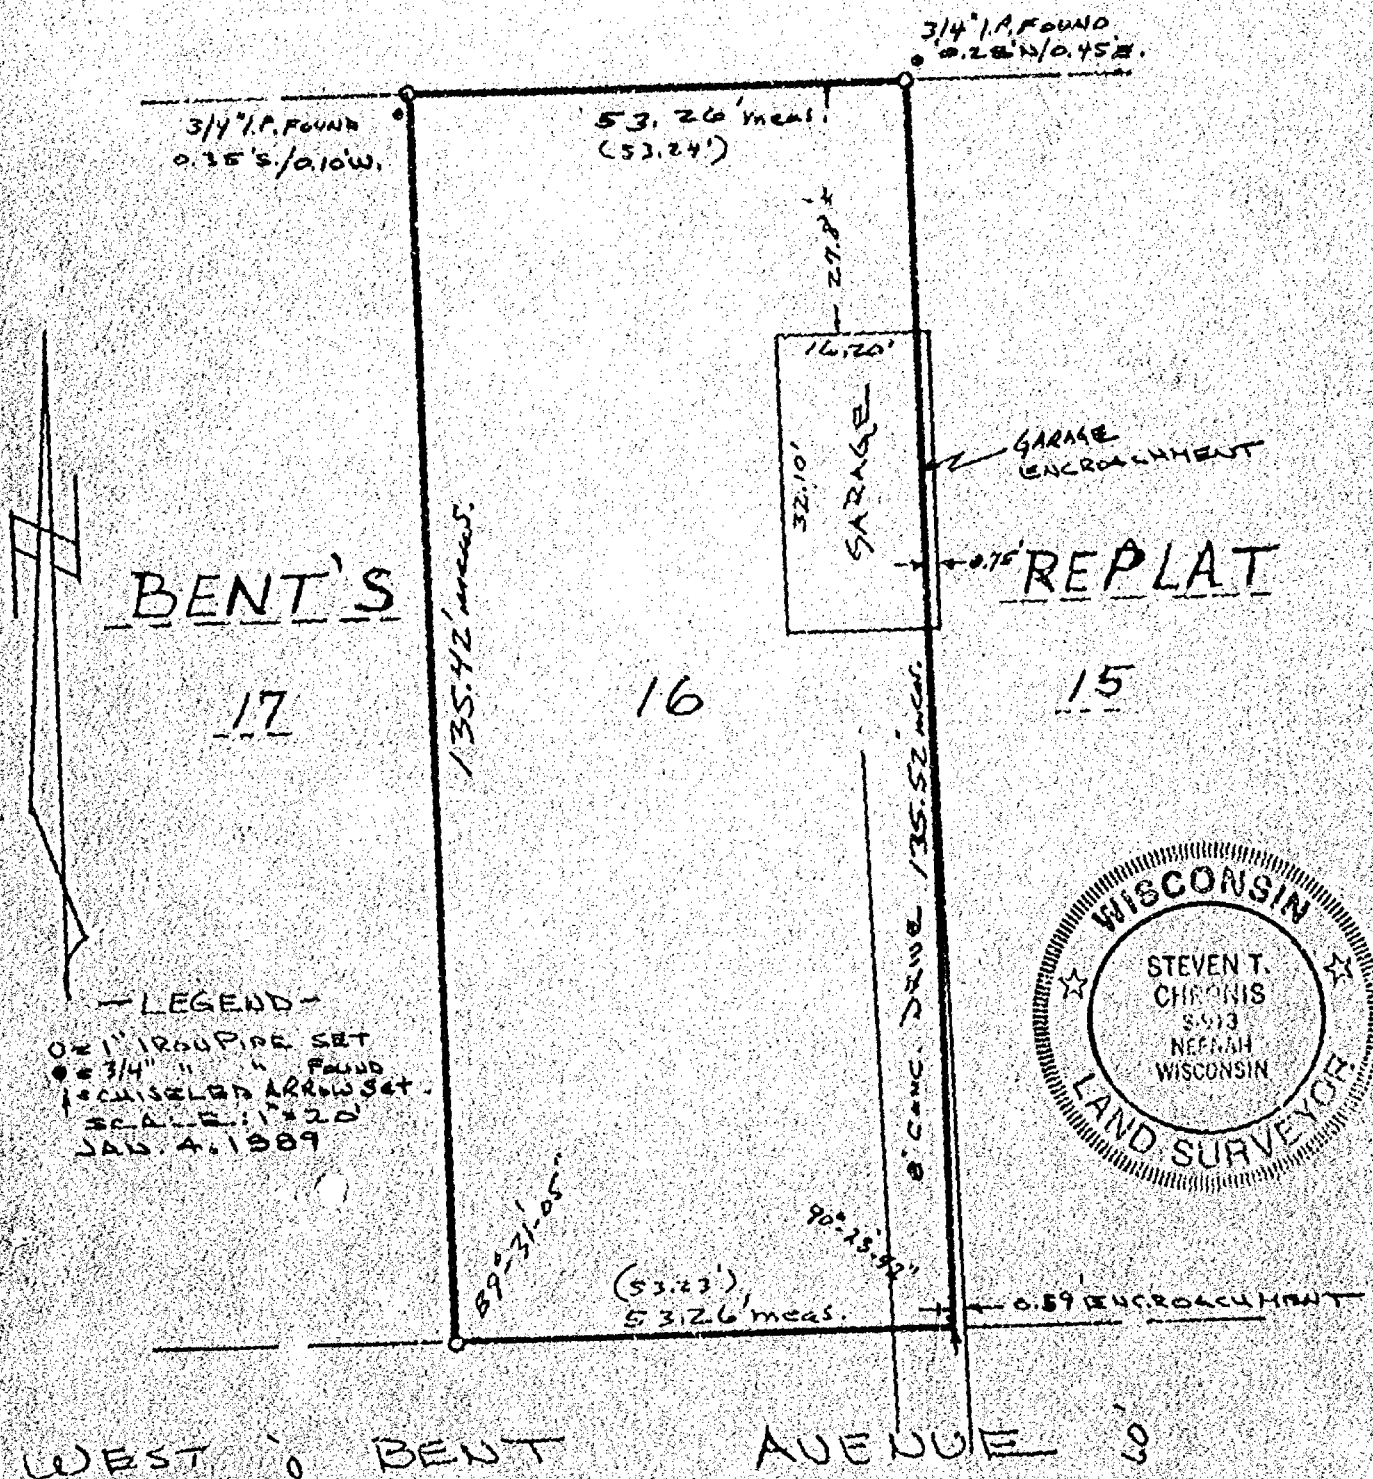

SURVEYOR'S CERTIFICATE:


I, Steven T. Chronis, Wisconsin Registered Land Surveyor of Aero-Metric Engineering, Inc., certify that I have surveyed the above described property and that the map shown above is a true and accurate representation thereof to the best of my knowledge and belief.

AERO-METRIC ENGINEERING, INC.
PHOTOGRAMMETRIC ENGINEERS
LAND SURVEYORS
SHEBOYGAN, WISCONSIN

Dated this 4th day of January, 1989.

Steven T. Chronis
WIS. REGISTERED LAND SURVEYOR 5-6913

NOTEBOOK 104 PAGE 3

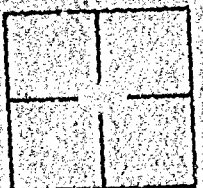

L-1723