

PLAT OF SURVEY

KNOWN AS 15 EAST MURDOCK AVENUE, BEING THE WEST 80.0 FEET OF LOT 18 IN BLOCK ONE OF GRUENWALD, HILTON AND BURDICK'S SUBDIVISION, IN THE FIFTEENTH WARD, CITY OF OSHKOSH, WINNEBAGO COUNTY, WISCONSIN.


JULY 18, 1930

SURVEY FOR THE PREMIER GROUP

NO. 2864

ALL NOTES MONUMENTATION SET ON PLANS AS DESCRIBED.

EAST MURDOCK AVENUE 60 FT.

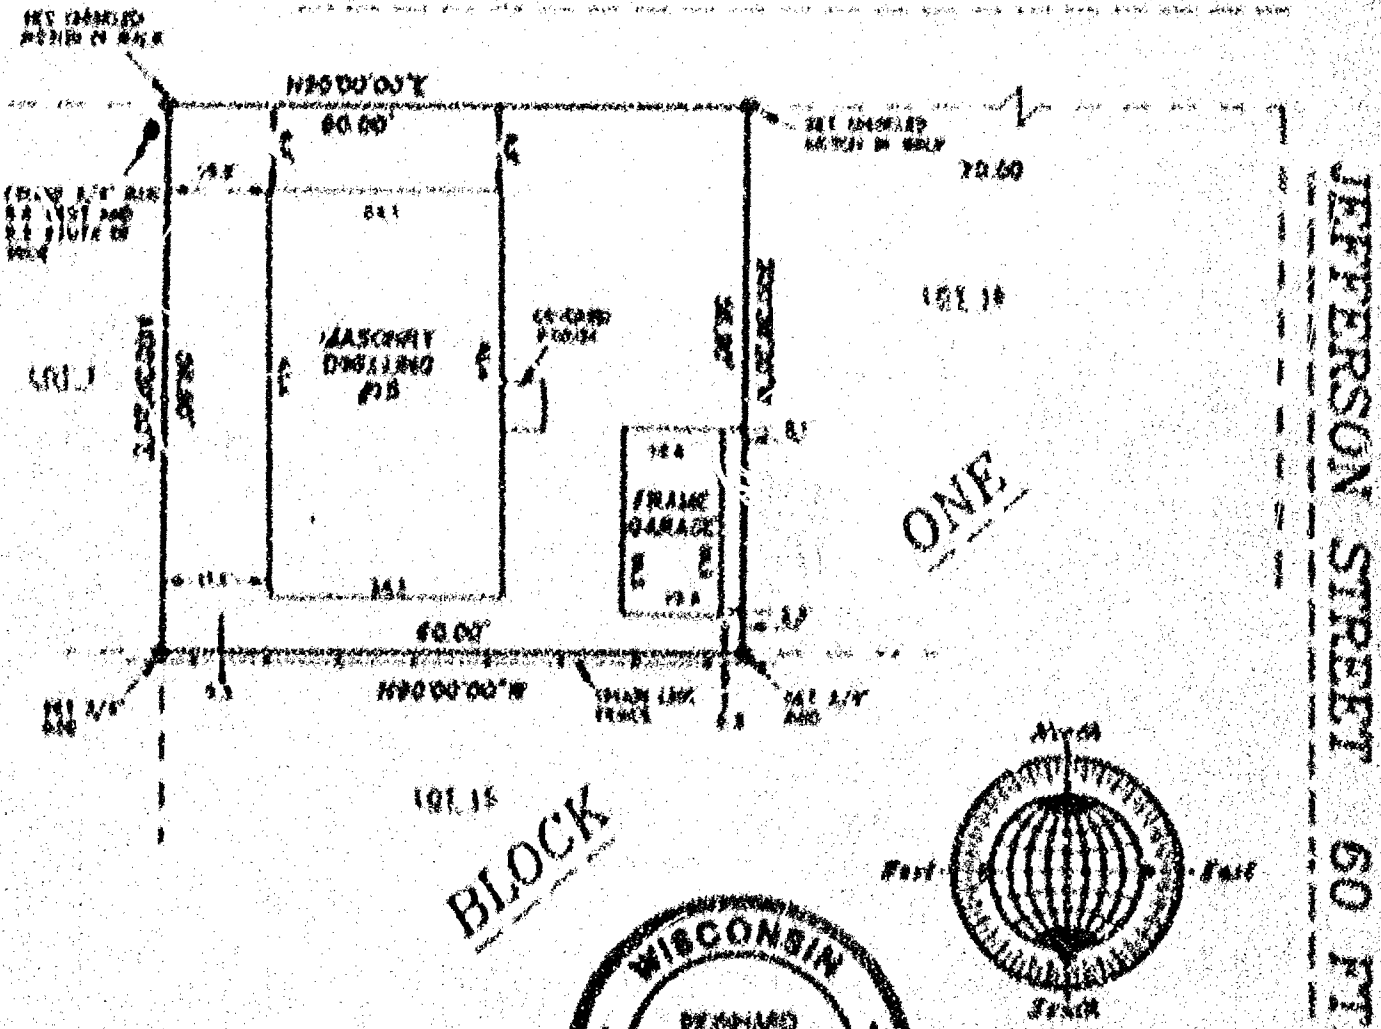

SURVEYOR'S CERTIFICATE

I, Bernard H.W. Roedig, Wisconsin Registered Land Surveyor, certify that I have surveyed the above described property and that the above map is a correct representation thereof and shows the size and location of the property, its exterior boundary, its location and dimensions of all streets (whether a highway, boundary fence, apparent easements and easements and other encumbrances, if any).

This survey is made for the exclusive use of the present owners of the property and also those who purchase, mortgage or otherwise dispose thereof, within one (1) year from the date hereof.

7-19-30

Bernard H.W. Roedig, Registered Land Surveyor

NO. 2864

ROEHLIG
LAND SURVEYING
&
CONSULTING LTD.
617 North Sawyer Street • Oshkosh, Wis. • 1930
(414) 215-2864

PLAT OF SURVEY

KNOWN AS 15 EAST MURDOCK AVENUE. BEING THE WEST 60.0 FEET OF LOT 16 IN BLOCK ONE OF GRUENWALD, HILTON AND BURDICK'S SUBDIVISION, IN THE FIFTEENTH WARD, CITY OF OSHKOSH, WINNEBAGO COUNTY, WISCONSIN.


JULY 18, 1996

SURVEY FOR THE PREMIER GROUP

NO. 2964

○ DENOTES MONUMENTATION SET OR FOUND AS DESCRIBED.

EAST MURDOCK AVENUE 60 FT.

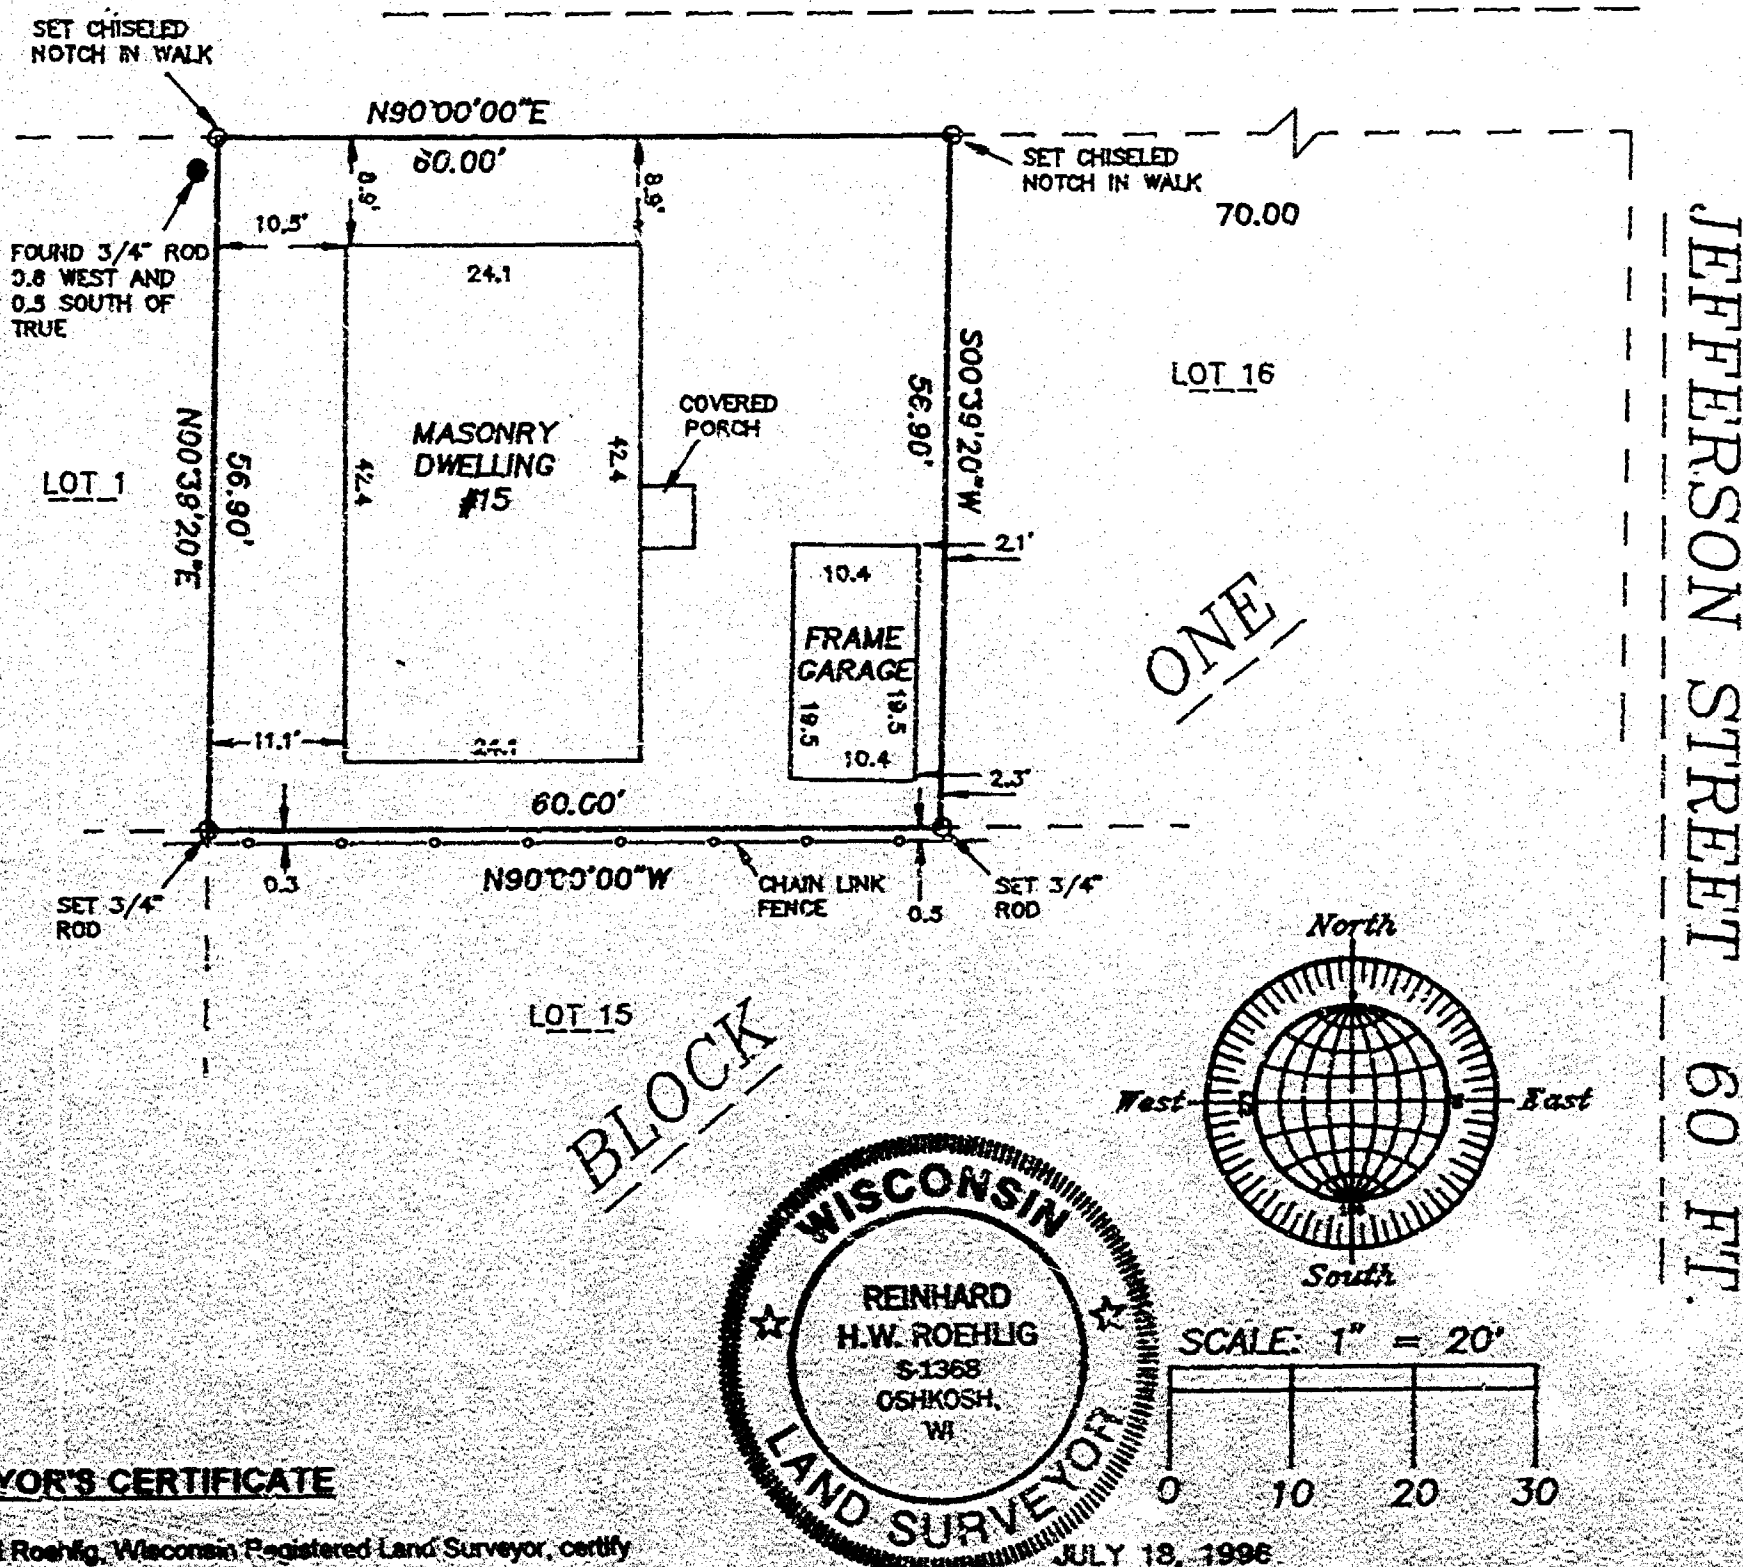

SURVEYOR'S CERTIFICATE

I, Reinhard Roehlig, Wisconsin Registered Land Surveyor, certify that I have surveyed the above described property and that the above map is a correct representation thereof and shows the size and location of the property, its exterior boundaries, the locations and dimensions of all visible structures thereon, boundary fences, apparent easements and roadways and visible encroachments, if any.

This survey is made for the exclusive use of the present owners of the property and also those who purchase, mortgage or guarantee title thereto, within one (1) year from the date hereof.

7-19-96

Date

Reinhard Roehlig, Registered
Wisconsin Land Surveyor S-1368

NO. 2964

ROEHLIG
LAND SURVEYING
&
CONSULTING LTD.
417 North Sawyer Street • Oshkosh WI • 54901
(414) 233-2884