

County

Plat of Survey

1630 Chestnut Street, being all of Lot 25 and Lot 26, Block 3, Lake View Park Plat, 15th Ward, City of Oshkosh, Winnebago County, Wisconsin.



Surveyor's Certificate

I, Thomas M. Kromm, Wisconsin Registered Land Surveyor of Kromm Land Surveying, certify that I have surveyed the above described property and that the map shown below is a true and accurate representation thereof to the best of my knowledge and belief.

Dated this 7th day of November, 1995

Thomas M. Kromm
Wisconsin Registered Land Surveyor
Thomas M. Kromm

Kromm Land Surveying has made no investigation or independent search for easements of record, encumbrances, restrictive covenants, ownership title evidence, or any other facts that an accurate and current title search may disclose. This Survey is valid only if print has original seal and signature.

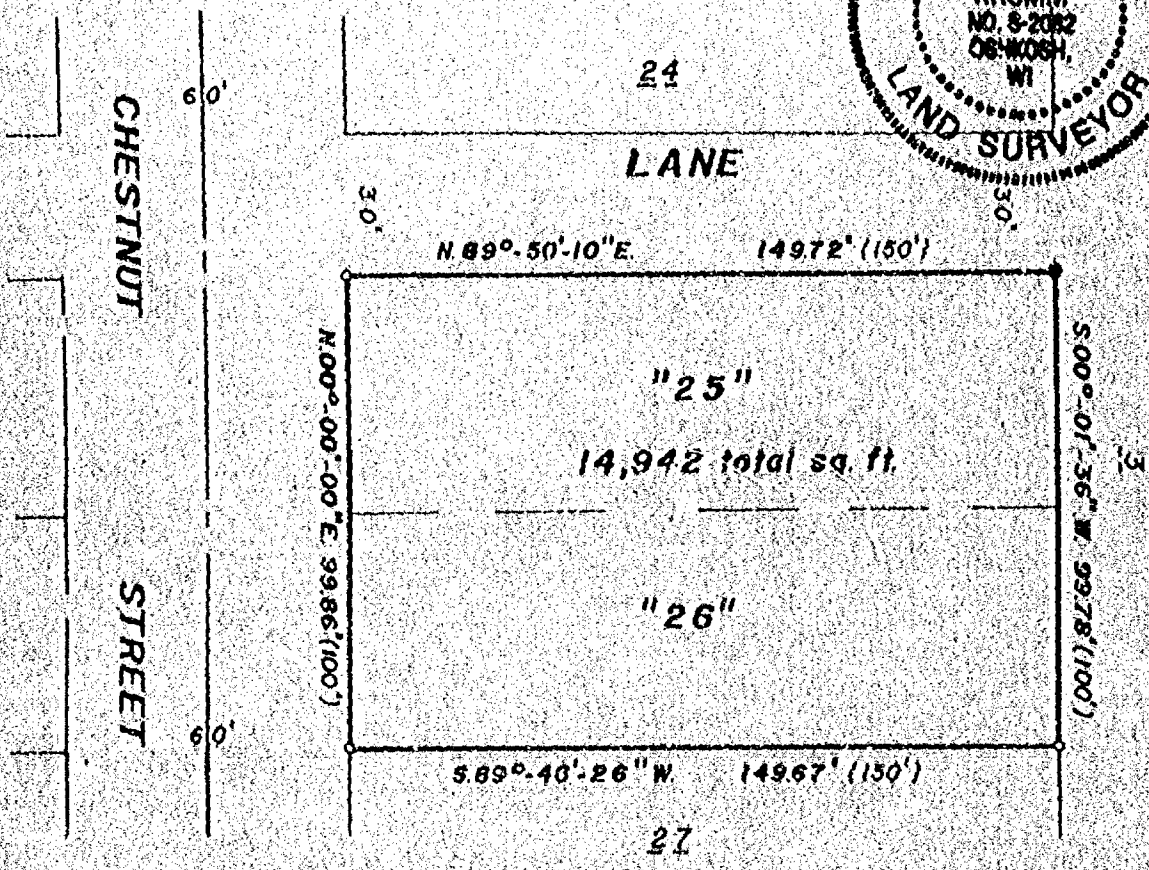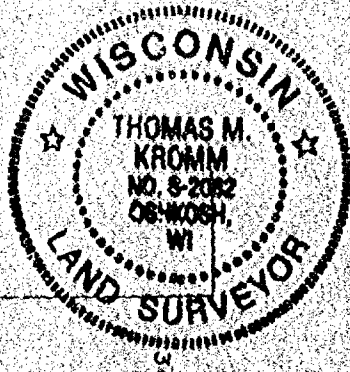

Bearing reference East line Chestnut Street assigned NORTH

- LEGEND
- o 1" x 24" iron pipe set
 - 1 1/4" iron pipe found
 - () Recorded data
- Scale: 1" = 40'

KROMM LAND SURVEYING
3067 BELLAIRE LANE
OSHKOSH, WI 54904

County

Plat of Survey

1636 Chestnut Street, being all of Lot 25 and Lot 26, Block 3, Lake View Park Plat, 15th Ward, City of Oshkosh, Winnebago County, Wisconsin.

Surveyor's Certificate


I, Thomas M. Kromm, Wisconsin Registered Land Surveyor of Kromm Land Surveying, certify that I have surveyed the above described property and that the map shown below is a true and accurate representation thereof to the best of my knowledge and belief.

Dated this 7th day of November, 1995

Thomas M. Kromm

Wisconsin Registered Land Surveyor
Thomas M. Kromm

Kromm Land Surveying has made no investigation or independent search for easements of record, encumbrances, restrictive covenants, ownership title evidence, or any other facts that an accurate and current title search may disclose. This Survey is valid only if print has original seal and signature.

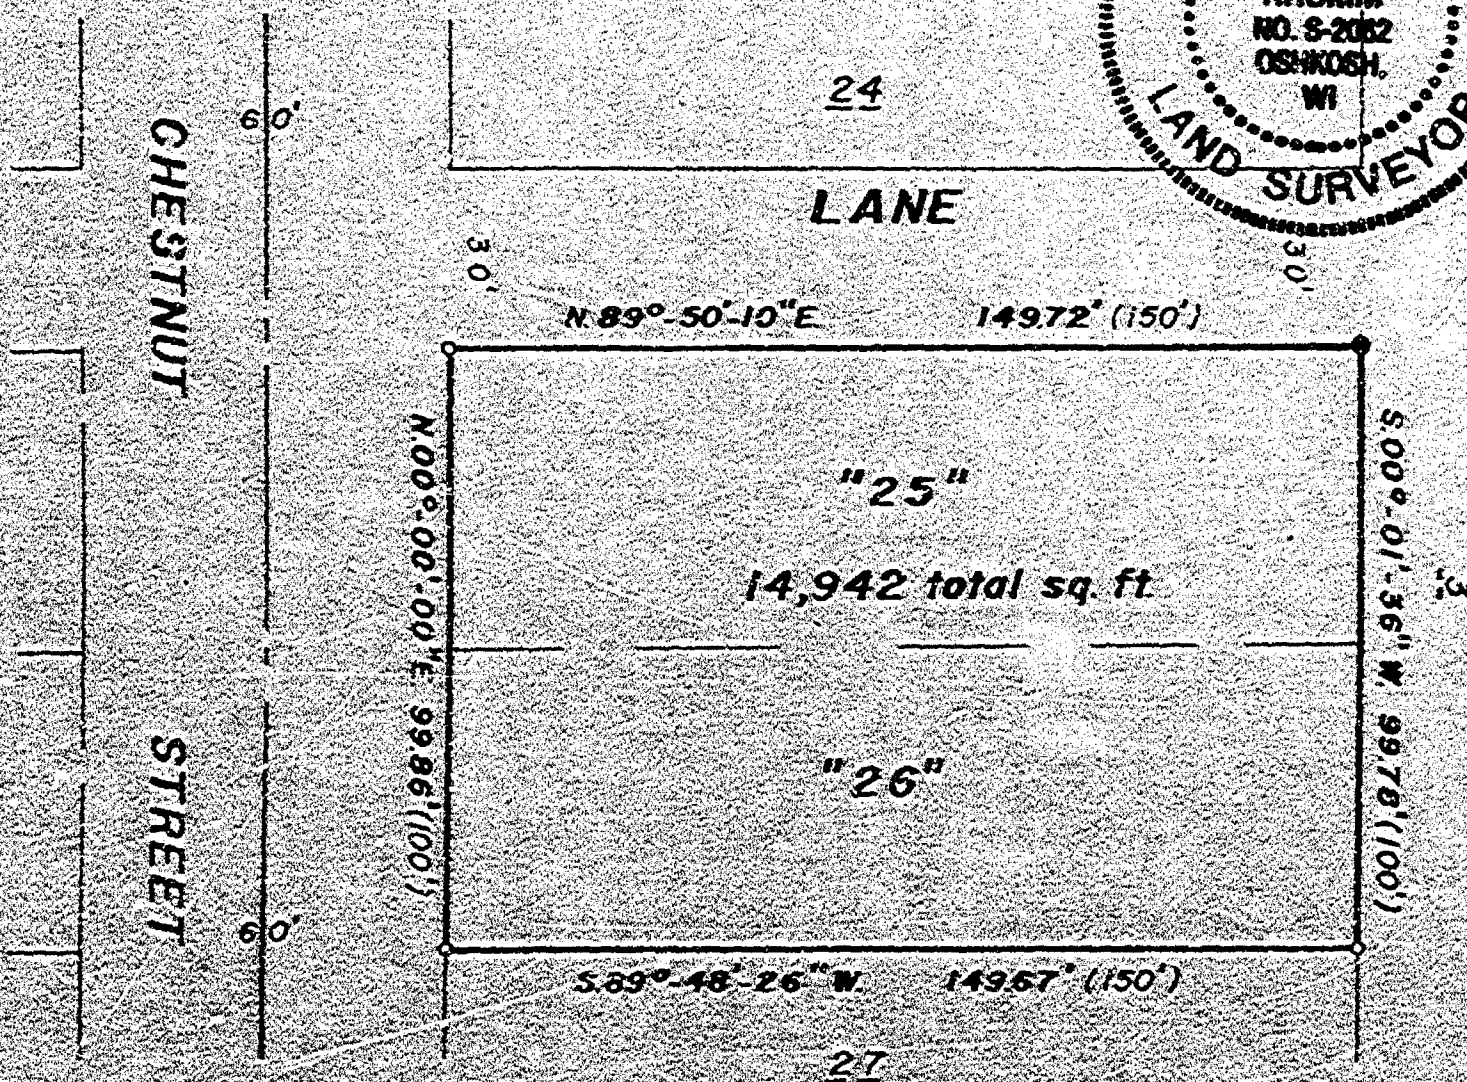

LEGEND

- o = 1" x 24" iron pipe set
- = 1 1/4" iron pipe found
- [] = Recorded data

Scale: 1" = 40'

KROMM LAND SURVEYING
3857 BELLAIRE LANE
OSHKOSH, WI 54904

L-036