


PLAT OF SURVEY

LOT 46 IN NORTH PARK ESTATES, IN THE 15TH WARD, CITY OF OSHKOSH,
WINNEBAGO COUNTY, WISCONSIN.

AUGUST 27, 1994

SURVEY FOR JERRY MATHUSEK

NO. 2558

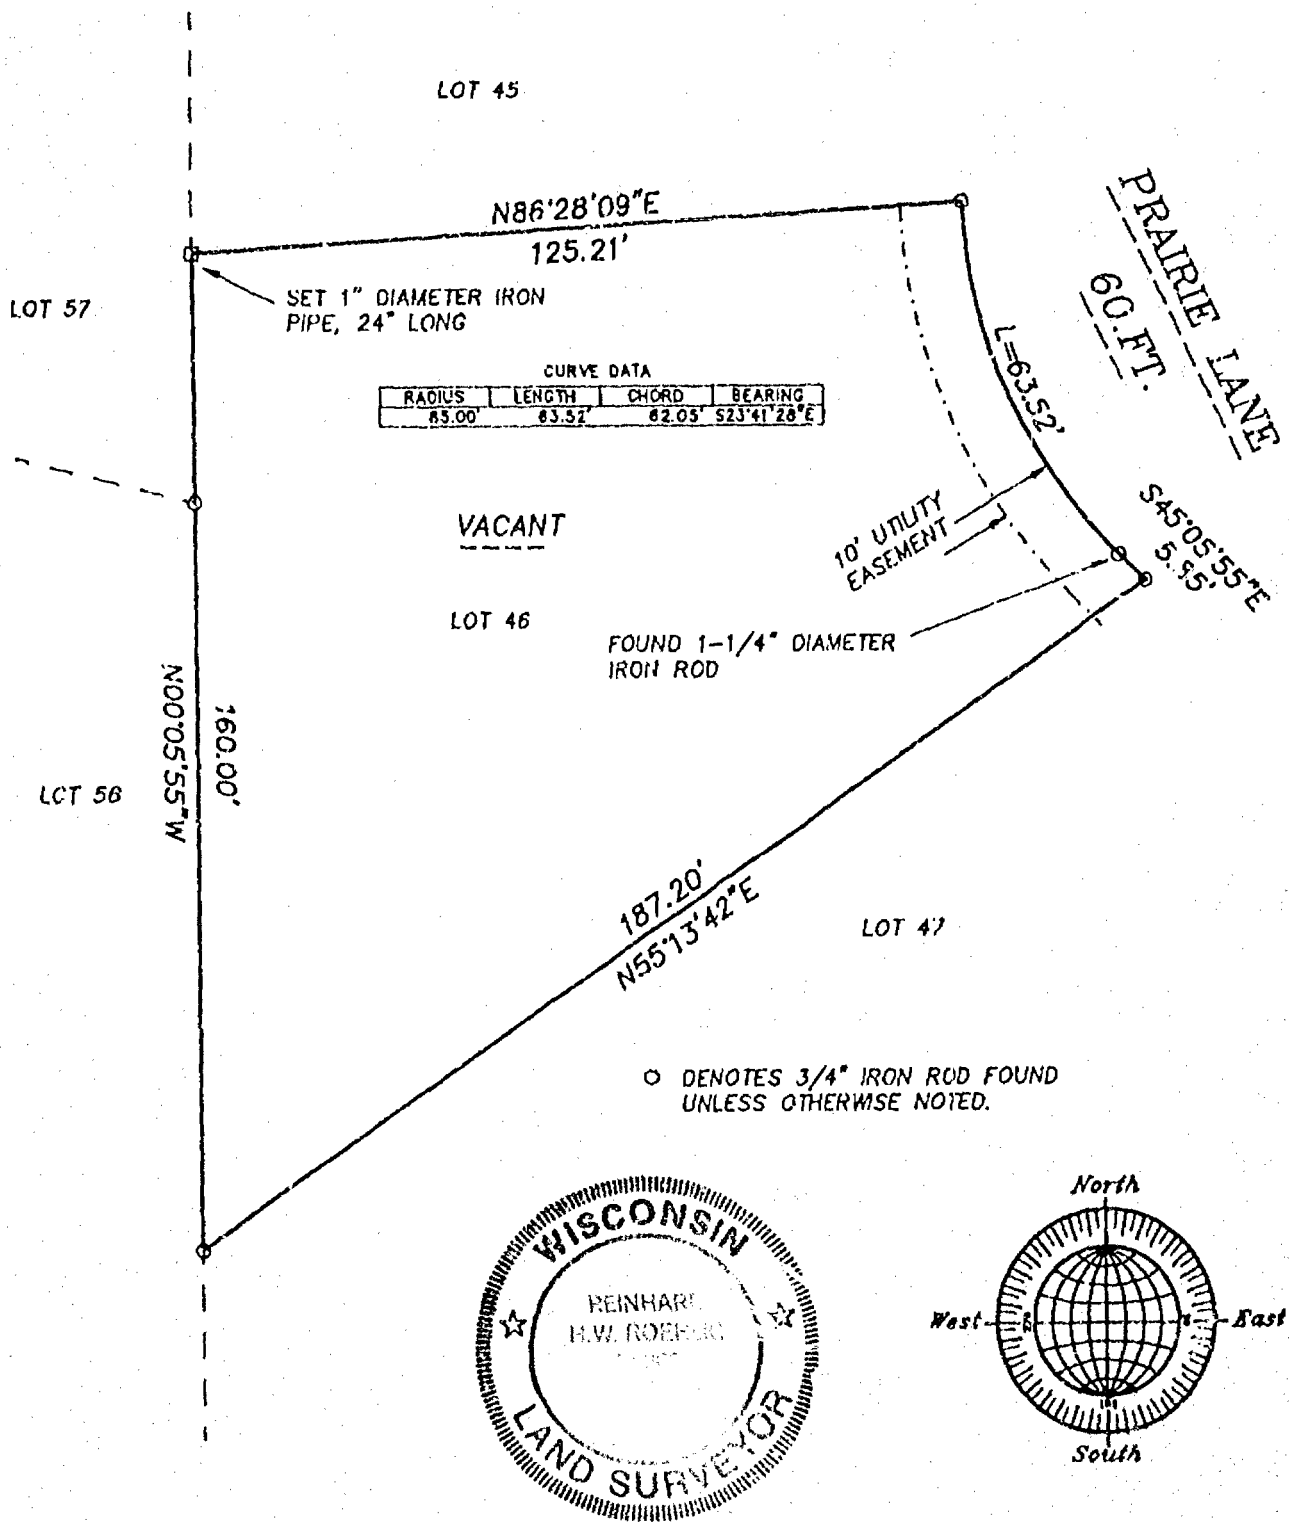

Surveyor's Certificate

I, Reinhard Roehlig, Wisconsin Registered Land Surveyor, certify that I have surveyed the above described property and that the above map is a correct representation thereof and shows the size and location of the property, its exterior boundaries, the locations and dimensions of all visible structures thereon, boundary fences, apparent easements and roadways and visible encroachments, if any.

This survey is made for the exclusive use of the present owners of the property and also those who purchase, mortgage or guarantee title thereto, within one (1) year from the date hereof.

8-27-94

Date

Reinhard Roehlig, Registered
Land Surveyor S-1568

AUGUST 27, 1994

ROEHLIG

LAND SURVEYING
&
CONSULTING LTD.

417 North Sawyer Street • Oshkosh WI • 54901
(414) 233-2884

NO. 2558