


PLAT OF SURVEY

DESCRIPTION: LOT TWO HUNDRED THIRTY-EIGHT (238) IN SEVENTH ADDITION TO NORTH POINT PLAT. IN THE FIFTEENTH WARD, CITY OF OSHKOSH, WINNEBAGO COUNTY, WISCONSIN.

NORTH IS REFERENCED TO THE WEST LINE
OF CLIFF VIEW DRIVE, WHICH IS ASSUMED
TO BEAR $500^{\circ}-00'-00''$ E.

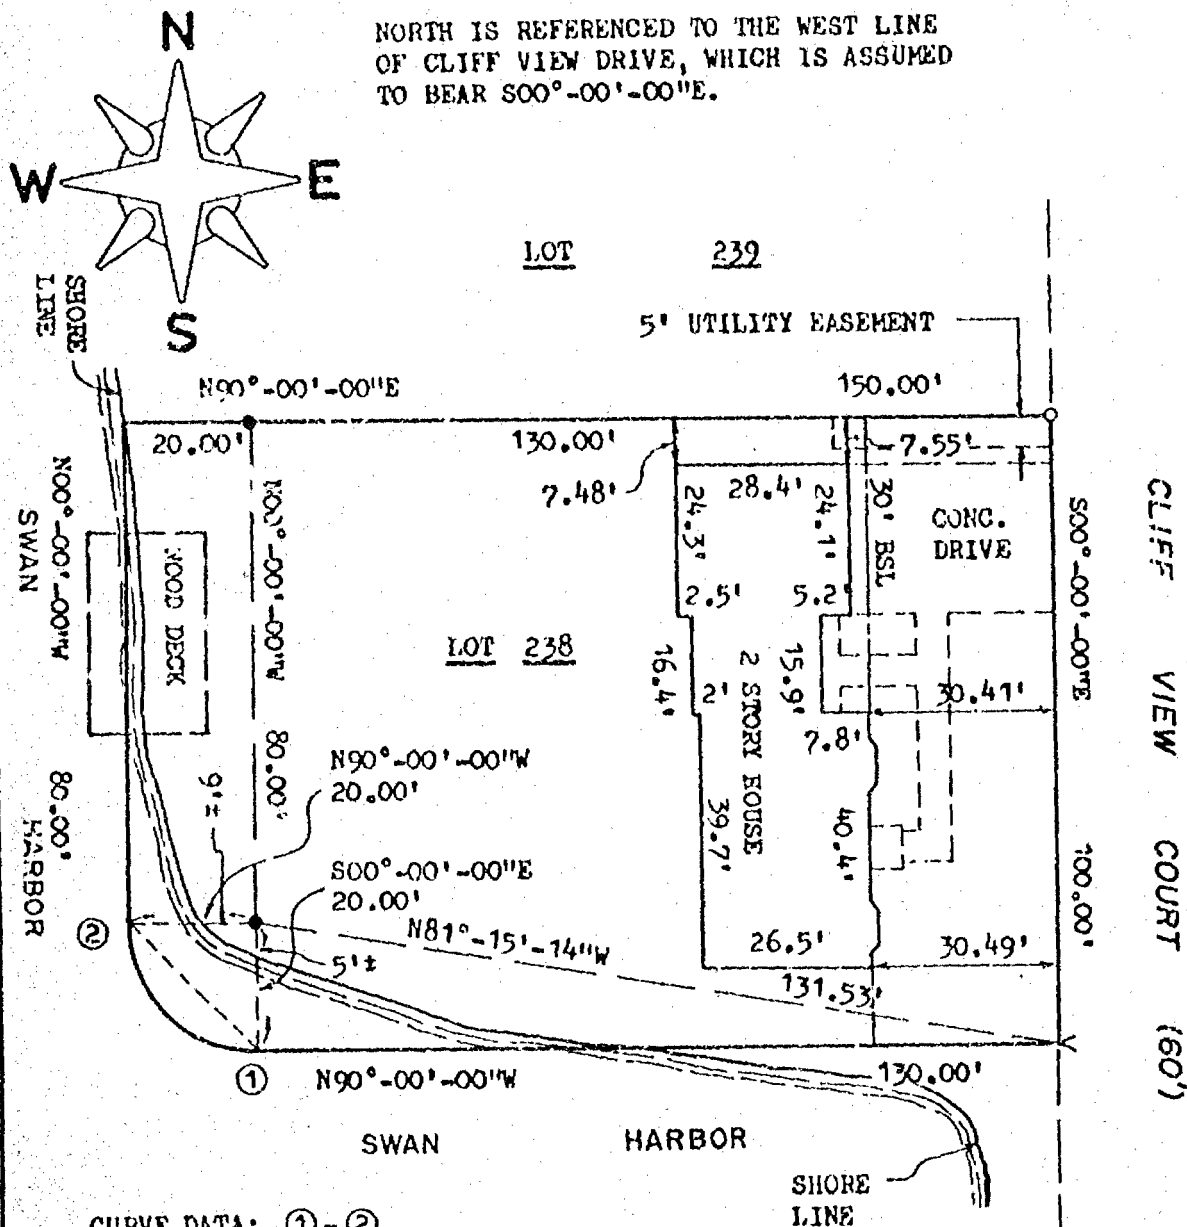


CURVE DATA: ① - ②

RADIUS	=	20.00'
CENTRAL ANGLE	=	90°-00'-00"
CHORD BEARING	=	N45°-00'-00"W
CHORD LENGTH	=	28.28'
ARC LENGTH	=	31.42'

LEGEND:

- = 3/4" x 30" SOLID ROUND #6 IRON REBAR SET
- < = CHISEL ARROW SET IN CONCRETE
- = 1" IRON PIPE FOUND

CLIENT:
GRANT GARDNER
1835 CLIFF VIEW COURT
OSHKOSH, WISCONSIN 54901

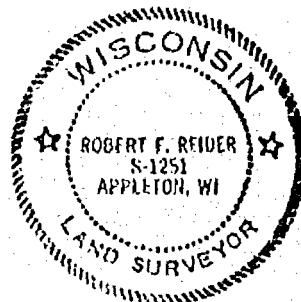

I HEREBY CERTIFY THAT I HAVE SURVEYED THE ABOVE DESCRIBED PROPERTY AS SHOWN
ACCORDING TO THE OFFICIAL RECORDS AND THAT THIS PLAT OF SURVEY IS A CORRECT
REPRESENTATION OF SAID SURVEY

Robert F. Reider 1-21-93
ROBERT F. REIDER RLS-1251 DATED



CAROW LAND SURVEYING CO., INC.

1837 W. WISCONSIN AVE., P.O. BOX 1297
APPLETON, WISCONSIN 54912-1297
PHONE 414-731-4168 FAX 731-5673

SCALE 1" = 30'

DRAWN BY
CP JC DEW

PROJECT NO.
A8211,360-93