

PLAT OF SURVEY


SITUATED ON HICKORY LANE, BEING LOT 277 IN THE NINTH ADDITION TO NORTH POINT PLAT, IN THE 15TH WARD, CITY OF OSHKOSH, WINNEBAGO COUNTY, WISCONSIN.

OCTOBER 3, 1988

SURVEY FOR ROGER MATHWIG

SURVEY NO. 88-1350

- ——— DENOTES 1 INCH DIAMETER IRON PIPE FOUND.
- ——— DENOTES 2 INCH DIAMETER IRON PIPE FOUND.
- () ——— DENOTES RECORD DIMENSIONS WHERE DIFFERENT FROM ACTUAL FIELD MEASUREMENTS.

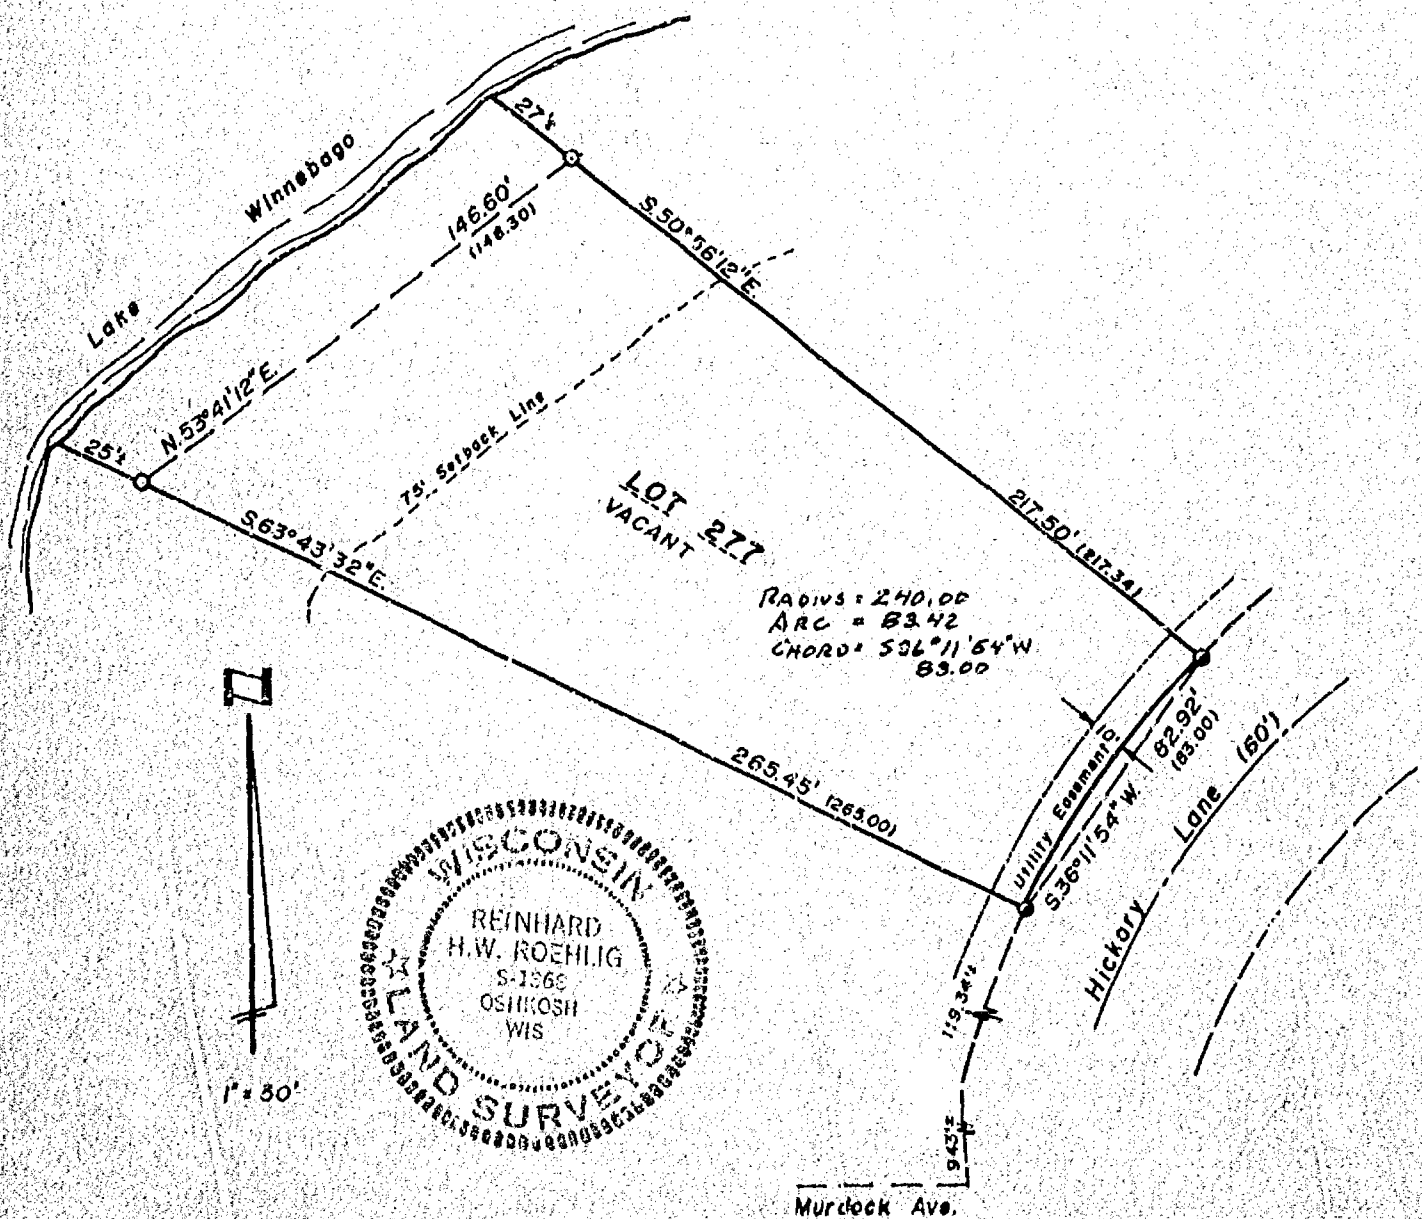

SURVEYOR'S CERTIFICATE

I, REINHARD H. W. ROEHLIG, Registered Land Surveyor No. S-1368, hereby certify: That I have surveyed the property described hereon and that the above map is a true representation thereof and shows the size and location of the property, its exterior boundaries, the location and dimensions of all visible structures thereon, fences, apparent easements, roadways and visible encroachments, if any. This survey is made for the exclusive use of the present owners of the property, and also those who purchase, mortgage, or guarantee the title thereto within one (1) year from the date hereon, and as to them I certify the accuracy of said survey and map.

SCHULER & ASSOCIATES

320 W. Northland Ave.
Appleton, WI. 54912
(414) 734-9107

2530 W. 20th Ave.
Oshkosh, WI. 54904
(414) 426-2800

REGISTERED LAND SURVEYOR

DATE

10/3/88

88-1350

FOUNDATION VERIFICATION


KNOWN AS 2065 HICKORY LANE, BEING LOT 283 IN THE NINTH ADDITION TO NORTH POINT PLAT, IN THE 15TH WARD, CITY OF OSHKOSH, WINNEBAGO COUNTY, WISCONSIN.

FEBRUARY 11, 1992


VERIFICATION FOR ASSURANCE TITLE
(MONUMENT WAIVER ON FILE)

NO. 2073

LAKE
WINNEBAGO

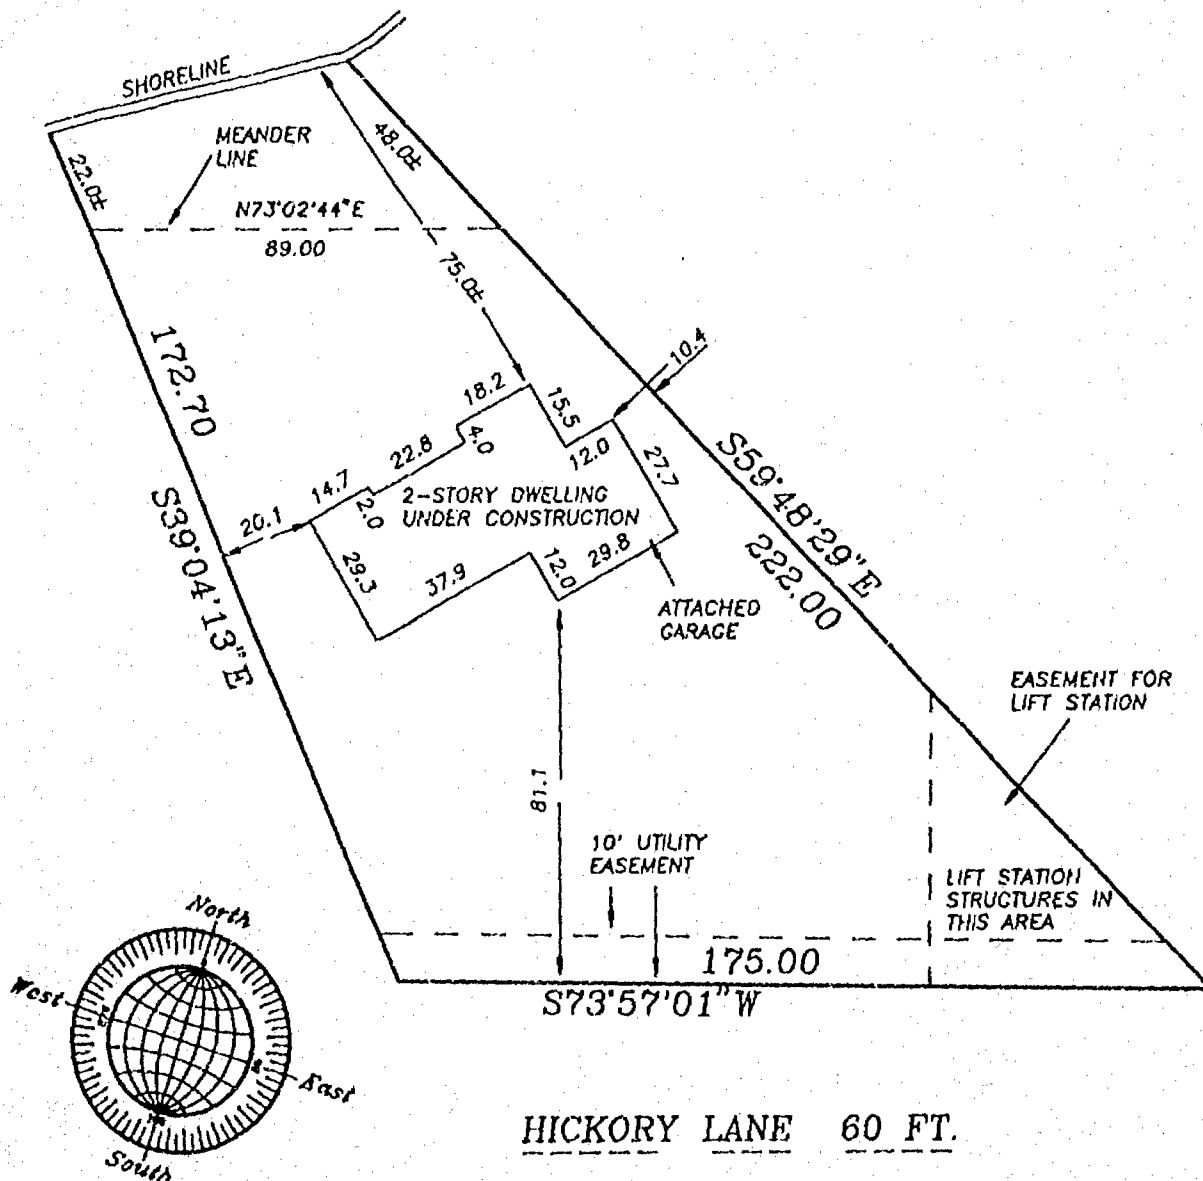

HICKORY LANE 60 FT.

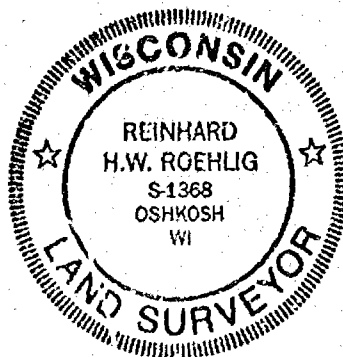

Surveyor's Certificate

I, Reinhard Roehlig, Wisconsin Registered Land Surveyor, certify that I have surveyed the above described property and that the above map is a correct representation thereof and shows the size and location of the property, its exterior boundaries, the locations and dimensions of all visible structures thereon, boundary fences, apparent easements and roadways and visible encroachments, if any.

This survey is made for the exclusive use of the present owners of the property and also those who purchase, mortgage or guarantee title thereto, within one (1) year from the date hereof.

2-10-92

Date

Reinhard Roehlig, Registered
Land Surveyor S-1368

FEBRUARY 10, 1992

ROEHLIG LAND SURVEYING & CONSULTING LTD. 417 North Sawyer Street * Oshkosh WI * 54901 (414) 233-2884
--

NO. 2073

Plot of Survey

SECTION 1

Being, Lot 278 of the 9th Addition to North Park Plt., 1st Wd., City of Oshkosh, Winnebago County, Wisconsin. Known as 1987 Hickory Lane

Surveyor's Certificate


I, Thomas M. Kromm, Wisconsin Registered Land Surveyor of Kromm Land Surveying, certify that I have surveyed the above described property and that the map shown below is a true and accurate representation thereof to the best of my knowledge and belief. Kromm Land Surveying has made no investigation or independent search for monuments or record, encroachments, easements, covenants, conditions, or any other facts that on accurate and current data might vary the data. This survey is valid only if filed and original with land registration.

Dated this 12th day of June 1996

Wisconsin Registered Land Surveyor

Thomas M. Kromm

Survey for: Dwight R. Fisk, 1987 Hickory Lane, Oshkosh, WI

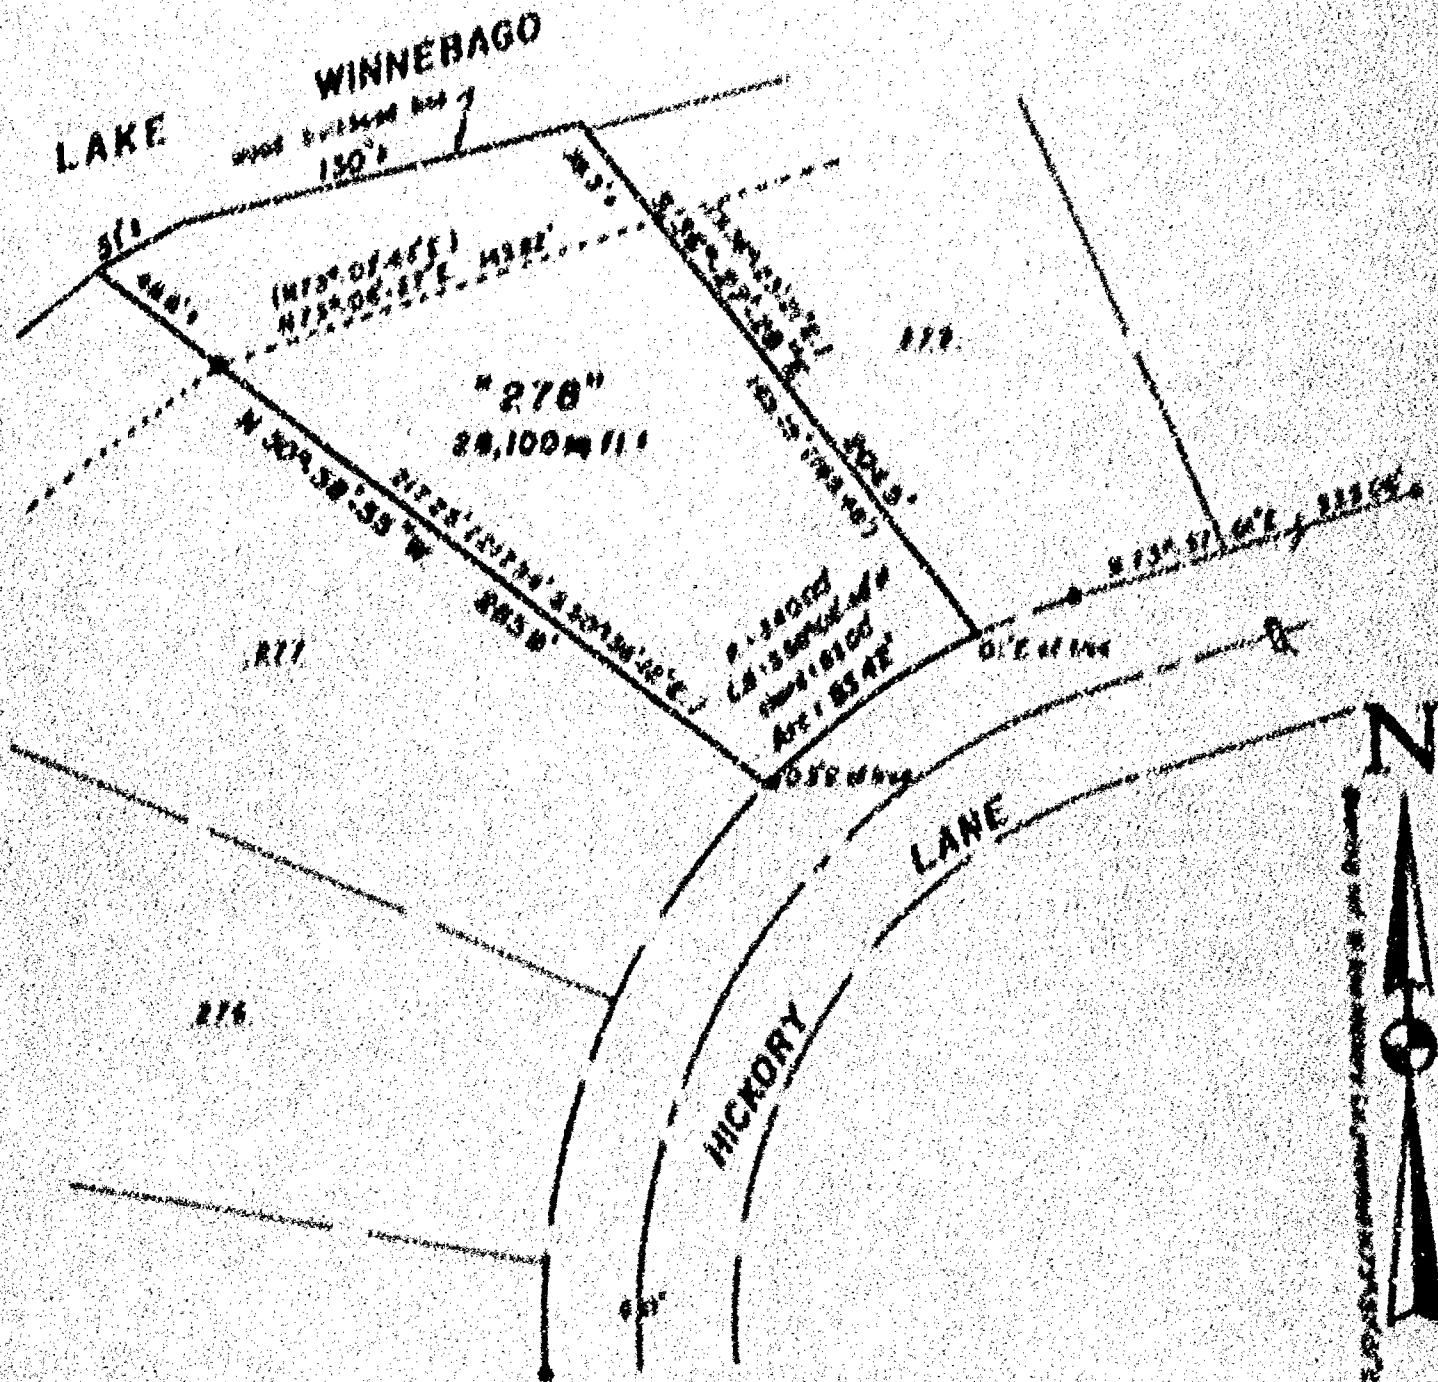

LEGEND

- 1" x 24" iron pipe weighing 1.65 lbs. per linear foot
- 1" iron pipe found
- Winnebago County Boundary Measurement
- PK. rail cut
- () Recorded measurement
- 2" iron pipe found
- 1" iron pipe found with 2" iron found

SCALE = 1" = 40'

L-046

KROMM LAND SURVEYING

1224 Grand Street

Oshkosh, WI 54901

414-426-3643

