


Plat of Survey

LOT 15, BLK. 20, PLEASANT HOME LAND CO'S 2ND ADD'N,
CITY OF OSHKOSH, 15TH WARD, WINNEBAGO CO., WI.

CLIENT:
CASCADE CUSTOM HOMES, INC.
2225 PARKSIDE DR.
OSHKOSH, WI.
54901


TAX PARCEL NO. 15-833

E. TENNESSEE AVE.

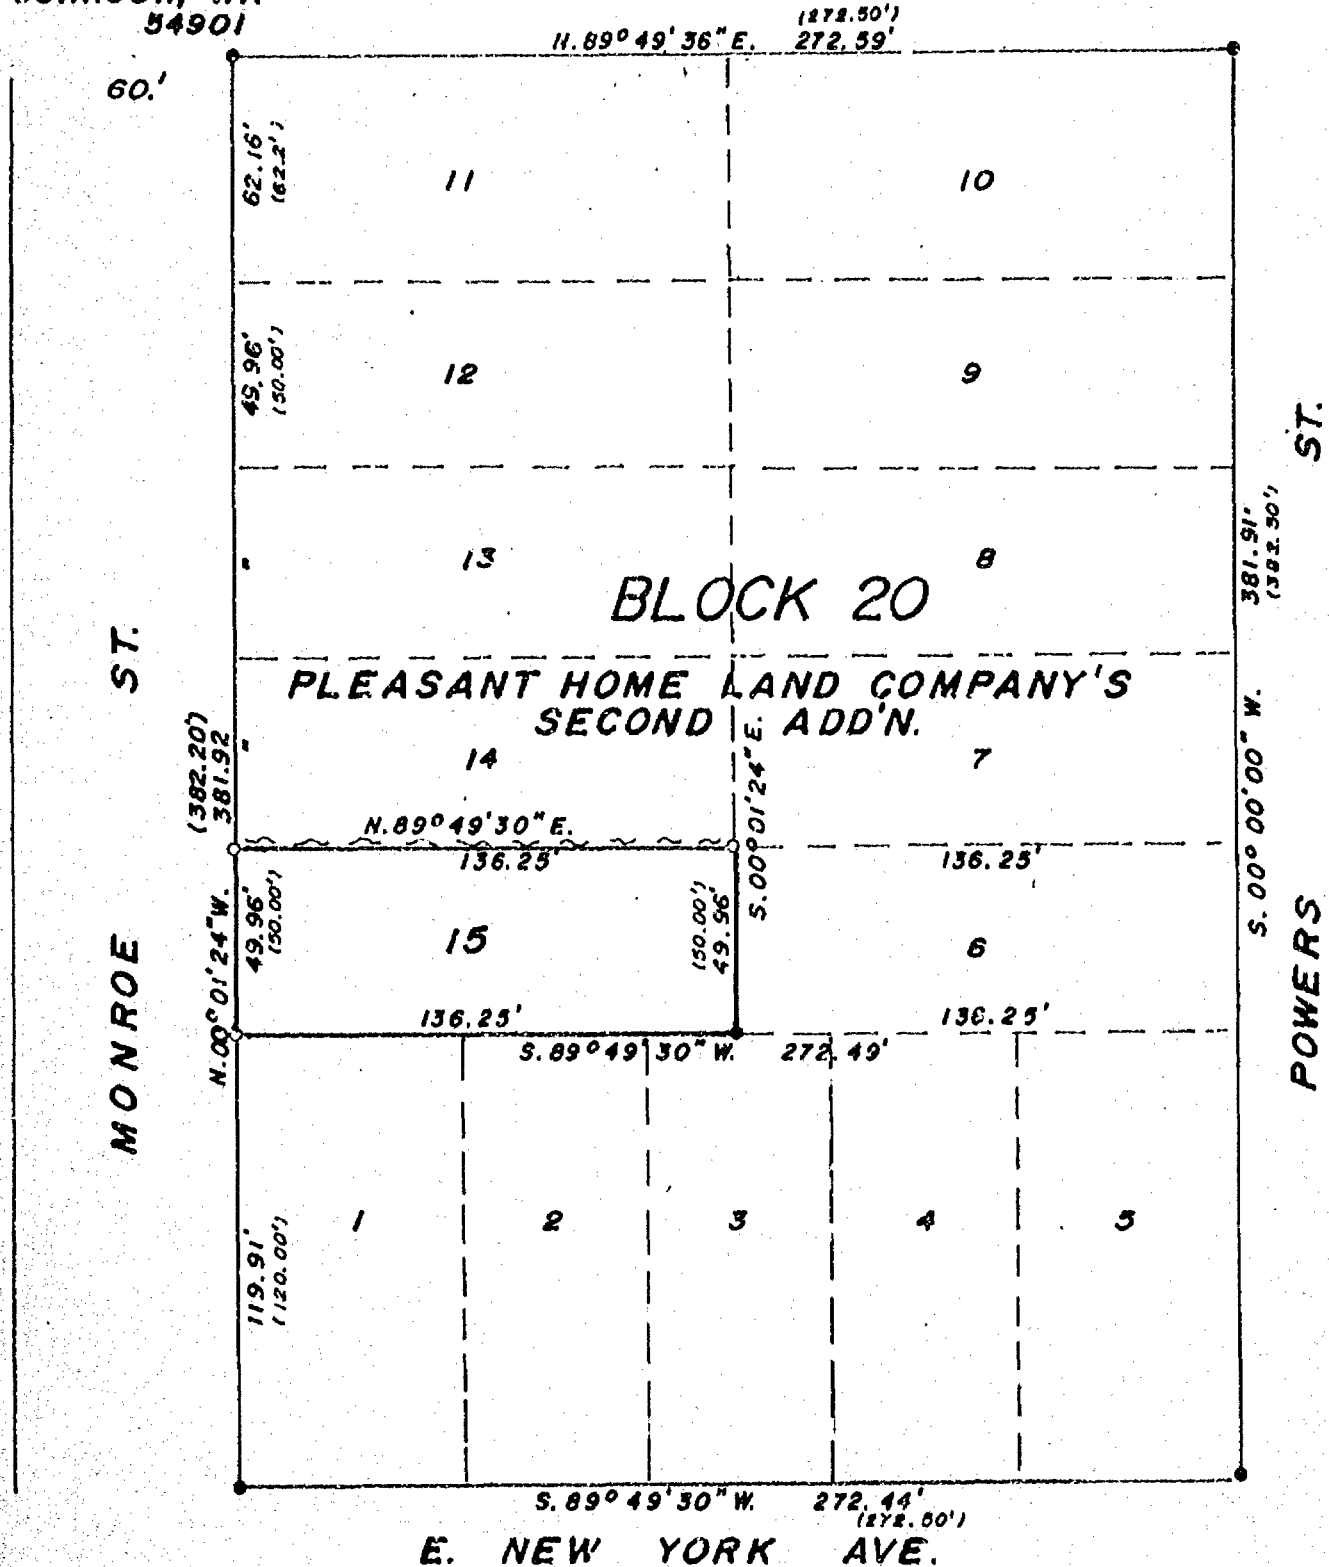

LEGEND

- = Existing monuments
- = 2" x 30' iron pipe set
- o = 1" x 30' iron pipe set
- ⊙ = reference caps or RR spikes
- ⊗ = Bernitsen or Harrison monuments
- X-X = fence ~ Chain link fence
- () = recorded as
- = stone monument

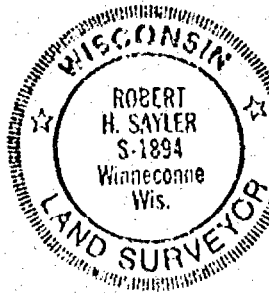

SURVEYORS CERTIFICATE

I, hereby certify that I have surveyed the property shown, according to official records and that the plat above drawn is an accurate and correct representation of said survey. **SEPTEMBER 24, 1993**

Robert H. Saylor
Wisconsin Registered Land Surveyor **S-1894**

Saylor
Survey, inc.

139A WEST MAIN, BOX 252, WINNECONNE, WI 54988

SCALE 1 IN. = 50 FT.
PROJECT NO. S-002753
FIELD BOOK 68 PAGE P52