

Certified Survey Map # 4107

All of Lots 4 and 13, Block 26, Pleasant Home Land Co's Fourth Addition,
in the Fifteenth Ward, City of Oshkosh, Winnebago County, Wisconsin


North is referenced to the West line of
Lot 13, Block 26, Pleasant Home Land Co's
Fourth Addition, City of Oshkosh, and is
assumed to bear N00°00'24"W.

LEGEND

- ⊙ = Found 3/4" Iron rod
- ⊗ = Found 1" Iron pipe
- ×-×-× = Fence line

E. OAK STREET (66')

HAZEL STREET (60')

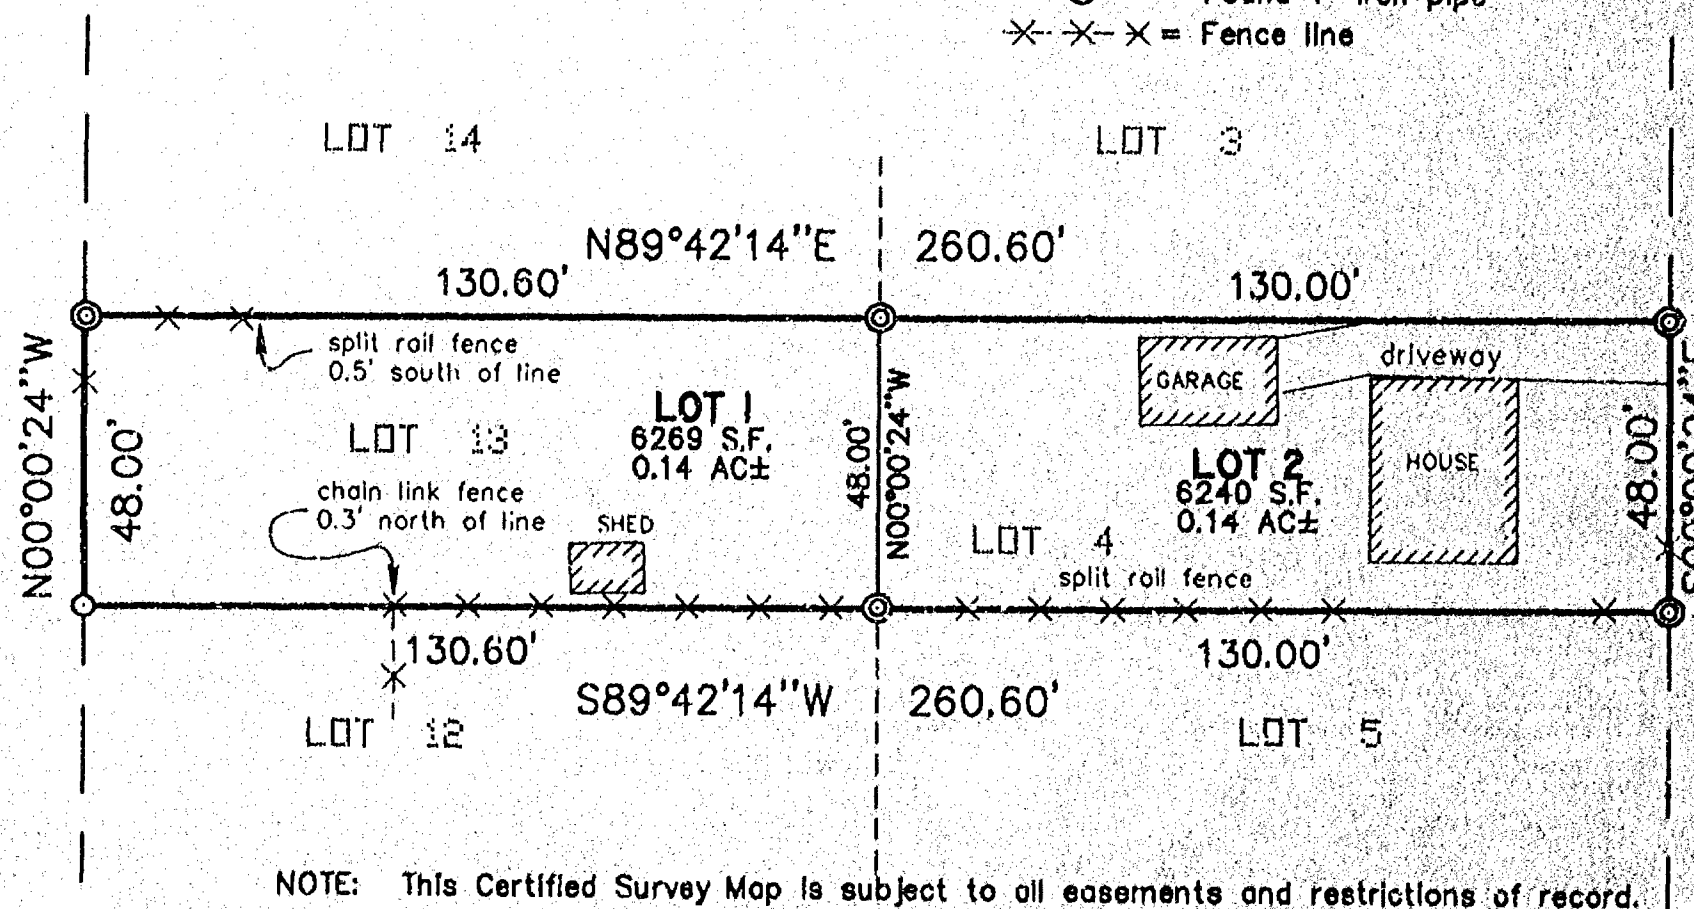

NOTE: This Certified Survey Map is subject to all easements and restrictions of record.

SCALE: 1"=40'



David Hebert 10-12-98
David Hebert RLS Date

DRAFTED BY:	
HAI Hebert Associates, Inc.	
Land Surveying • Soil Testing • Engineering	
2003 N. Meade Street Appleton, WI 54911	
820-734-8373 Fax: 820-734-3966	
PAGE # 1 of 2	FILE # 98082M01



Certified Survey Map # 4107





LEGEND



E. OAK STREET (66')

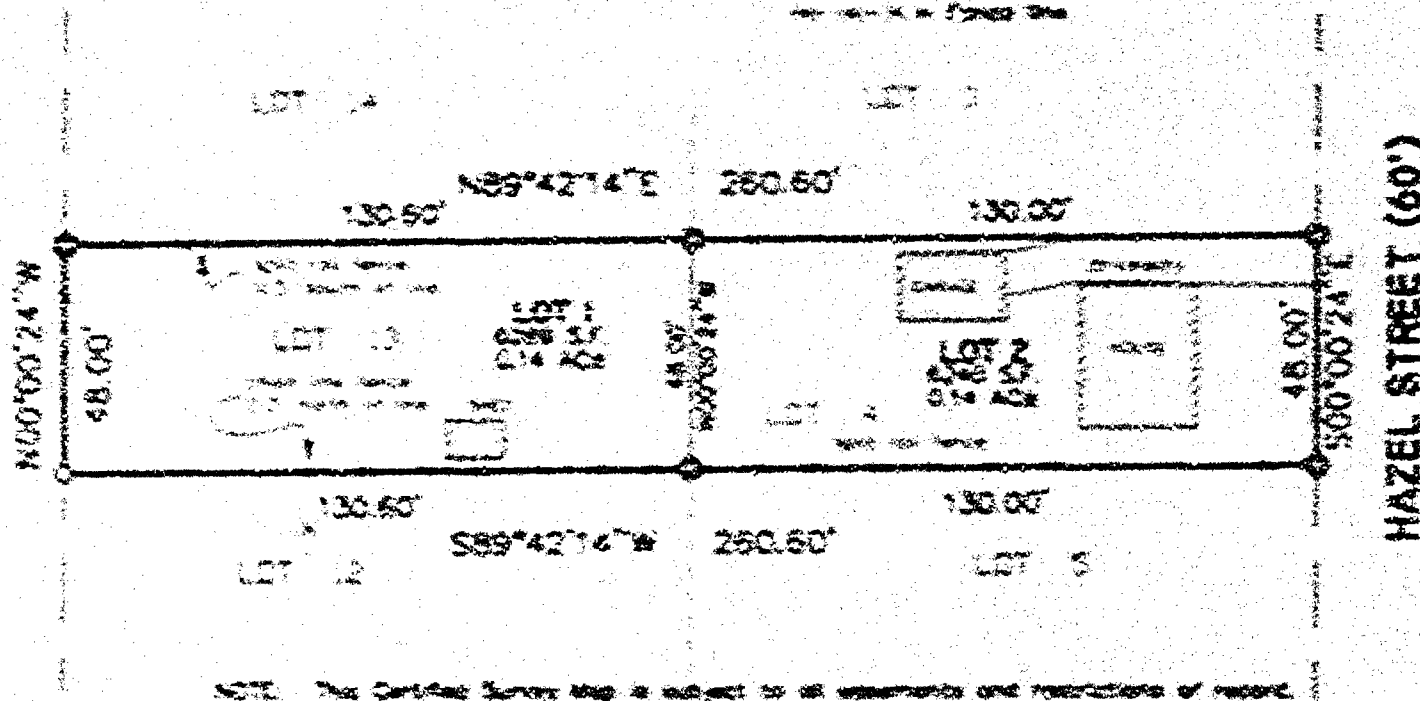

HAZEL STREET (60')

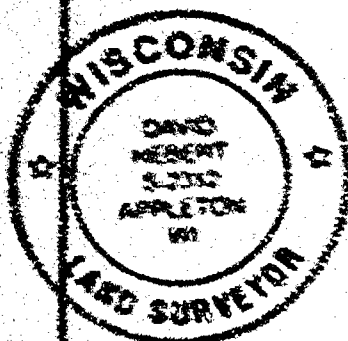



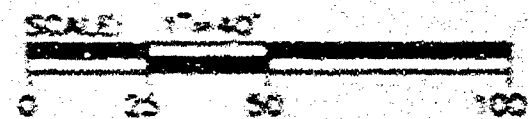

Hebert Associates, Inc.
Land Surveying • Soil Testing • Engineering


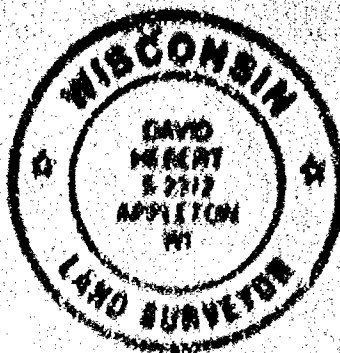

**SURVEYOR'S CERTIFICATE
STATE OF WISCONSIN
WINNEBAGO COUNTY)**

I, David Herbert, Registered Wisconsin Land Surveyor, do hereby certify that I have surveyed, divided, and mapped all of Lots 4 and 13, Block 26, Pleasant Home Land Co's Fourth Addition, in the Fifteenth Ward, City of Oshkosh, Winnebago County, Wisconsin which is more fully described as follows:


I further certify that I have made said division by order and under direction of the owners of said lands and that I have fully complied with the code of ordinances of the City of Oshkosh and with Chapter 236.36 of the Wisconsin Statutes in surveying, dividing, and mapping the same.

David Herbert 10-12-98
David Herbert RLS Date

OWNER'S CERTIFICATE

As owner, I (we) hereby certify that I (we) caused the land described in this Certified Survey Map to be surveyed, divided, and mapped as represented on this map in accordance with the City of Oshkosh Subdivision Ordinance.

Dated this 11 day of October, 1978

Matthew J. Mischlaach
Matthew J. Mischlaach

Judy A. Mischlaach
Judy A. Mischlaach

**STATE OF WISCONSIN
WINNEBAGO COUNTY)**

Personally came before me this 11 day of October, 1978 the above named owner(s) to me known to be the person(s) who executed the foregoing instrument and acknowledge the same.

John S. Mahle
Notary public, Winnebago County, Wisconsin

My commission expires 7/1/82

CITY OF OSHKOSH PLANNING COMMISSION CERTIFICATE OF APPROVAL
This Certified Survey Map is hereby approved

11/3/78
Date

Joe B...
City of Oshkosh Planning Commission Representative

1032652

Register's Office
Winnebago County, Wis.
Received for record this 5th
day of Nov. A.D., 19 98
at 8:03 o'clock AM. and
recorded in Vol. 1 of C.S.M.
on page 4107
Susan L. Wenzel
Register of Deeds

Pa
14^w