

# PLAT OF SURVEY

KNOWN AS 1414 GRAND STREET, BEING THE NORTH 40 FEET OF LOT 3 AND THE SOUTH 25 FEET OF LOT 4, ALL IN BLOCK 4 OF PLEASANT HOME LAND COMPANY'S FIRST ADDITION, IN THE 15TH WARD, CITY OF OSHKOSH, WINNEBAGO COUNTY, WISCONSIN.



SEPTEMBER 10, 1998

SURVEY FOR TERRY EISCH

NO. 3365

- ( ) DENOTES RECORDED DIMENSION WHERE DIFFERENT FROM ACTUAL MEASUREMENT.  
 O DENOTES 3/4" DIAMETER IRON ROD, 24" LONG, SET.  
 ● DENOTES MONUMENTATION FOUND AS DESCRIBED.

NEVADA AVENUE 60 FT.

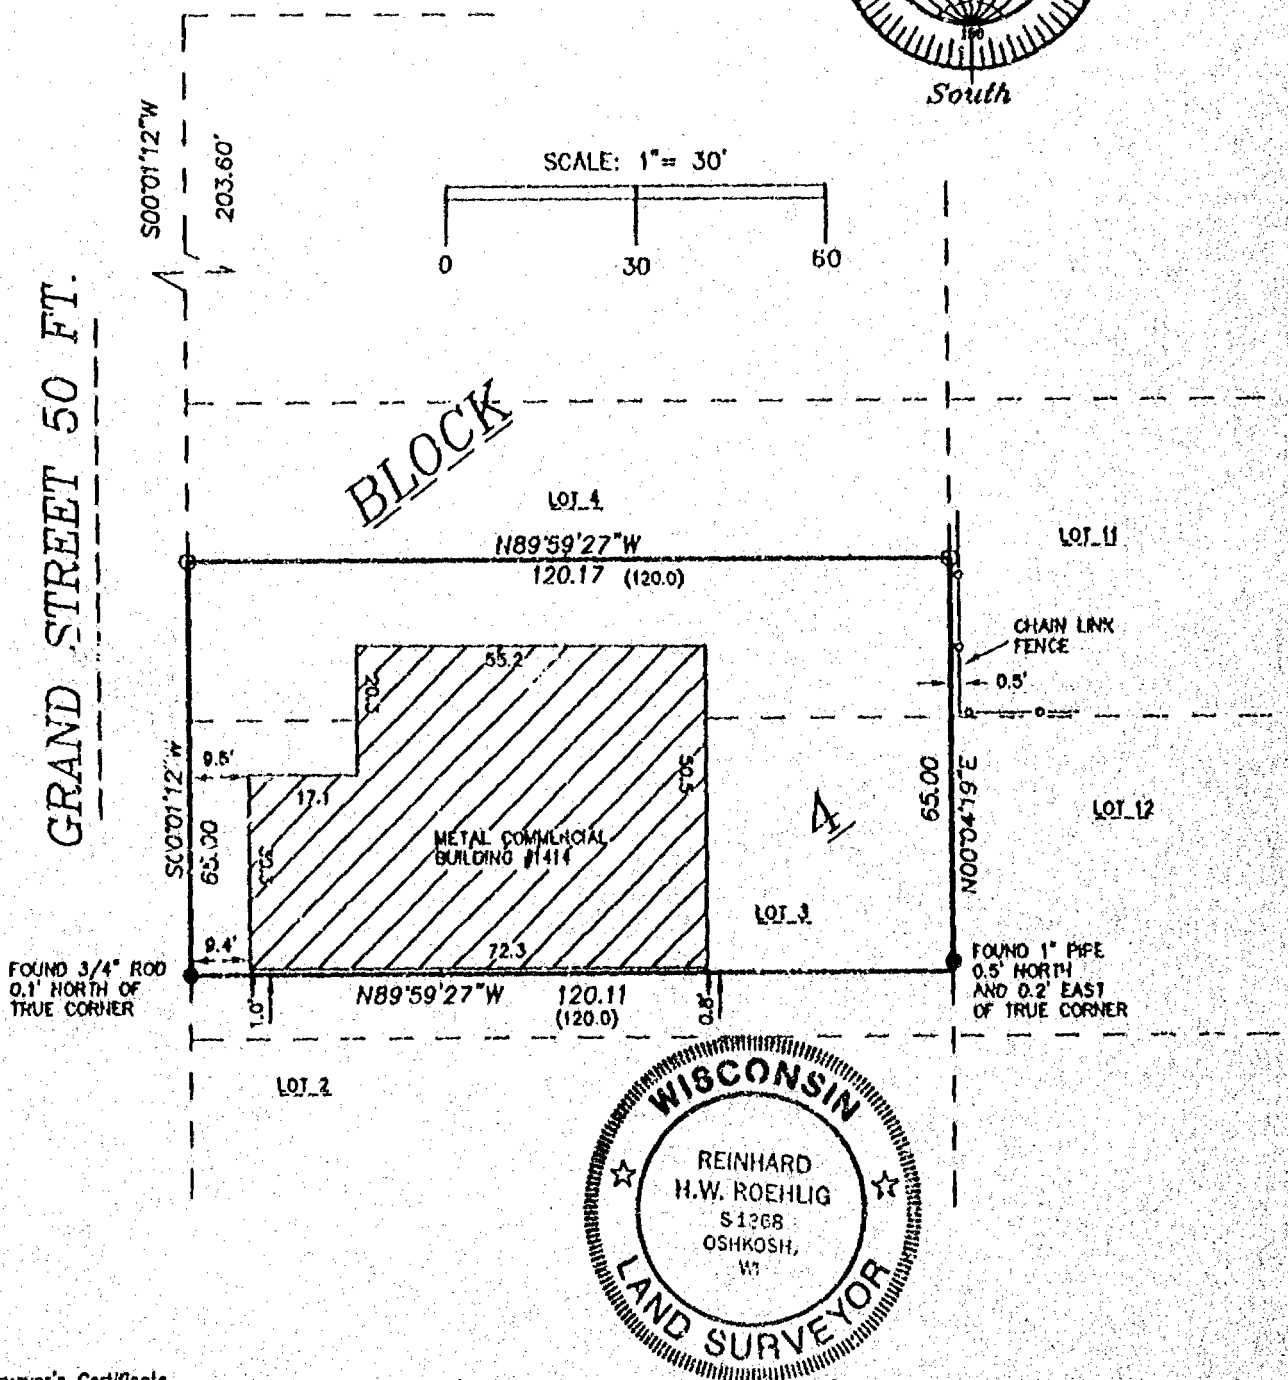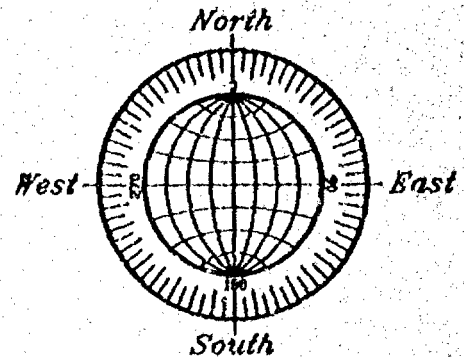

## Surveyor's Certificate

I, Reinhard Roehlig, Wisconsin Registered Land Surveyor, certify that I have surveyed the above described property and that the above map is a correct representation thereof and shows the size and location of the property, its exterior boundaries, the locations and dimensions of all visible structures thereon, boundary fences, apparent easements and roadways and visible encroachments, if any.

This survey is made for the exclusive use of the present owners of the property and also those who purchase, mortgage or guarantee title thereto, within one (1) year from the date hereof.

9-10-98  
Date

Reinhard Roehlig, Registered  
Land Surveyor S-1368

SEPTEMBER 10, 1998

NO. 3365

**ROEHLIG**  
**LAND SURVEYING**  
 &  
**CONSULTING LTD.**  
 4041 State Road 91 • Oshkosh WI • 54904  
 (920) 233-2854

# PLAT OF SURVEY

KNOWN AS 1414 GRAND STREET BEING THE NORTH 40 FEET OF LOT 3 AND THE SOUTH 25 FEET OF LOT 4,  
ALL IN BLOCK 4 OF PLEASANT HOME LAND COMPANY'S FIRST ADDITION, IN THE 15TH WARD, CITY OF  
OSHKOSH, WINNEBAGO COUNTY, WISCONSIN.



NO. 3365

SEPTEMBER 10, 1998



SURVEY FOR TERRY EISCH

- ( ) DENOTES RECORDED DIMENSION WHERE DIFFERENT FROM ACTUAL MEASUREMENT.  
O DENOTES 3/4" DIAMETER IRON ROD, 24" LONG, SET.  
● DENOTES MONUMENTATION FOUND AS DESCRIBED.

NEVADA AVENUE 60 FT.

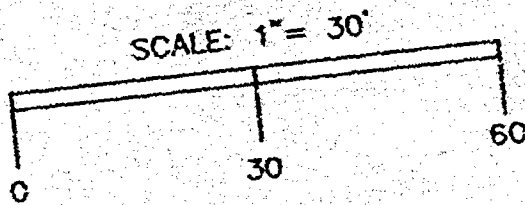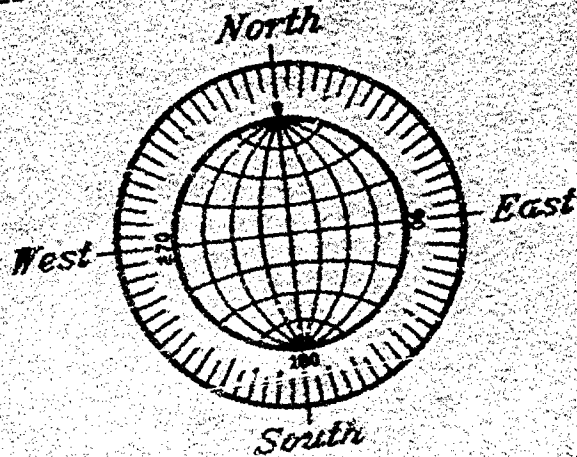

GRAND STREET 50 FT.

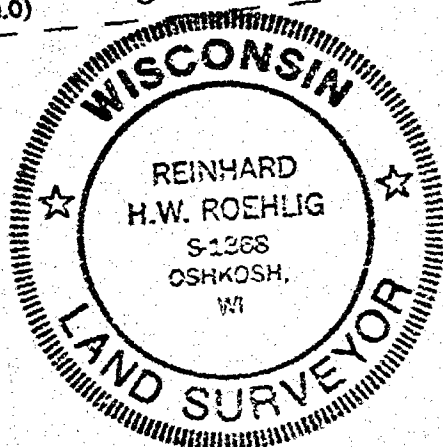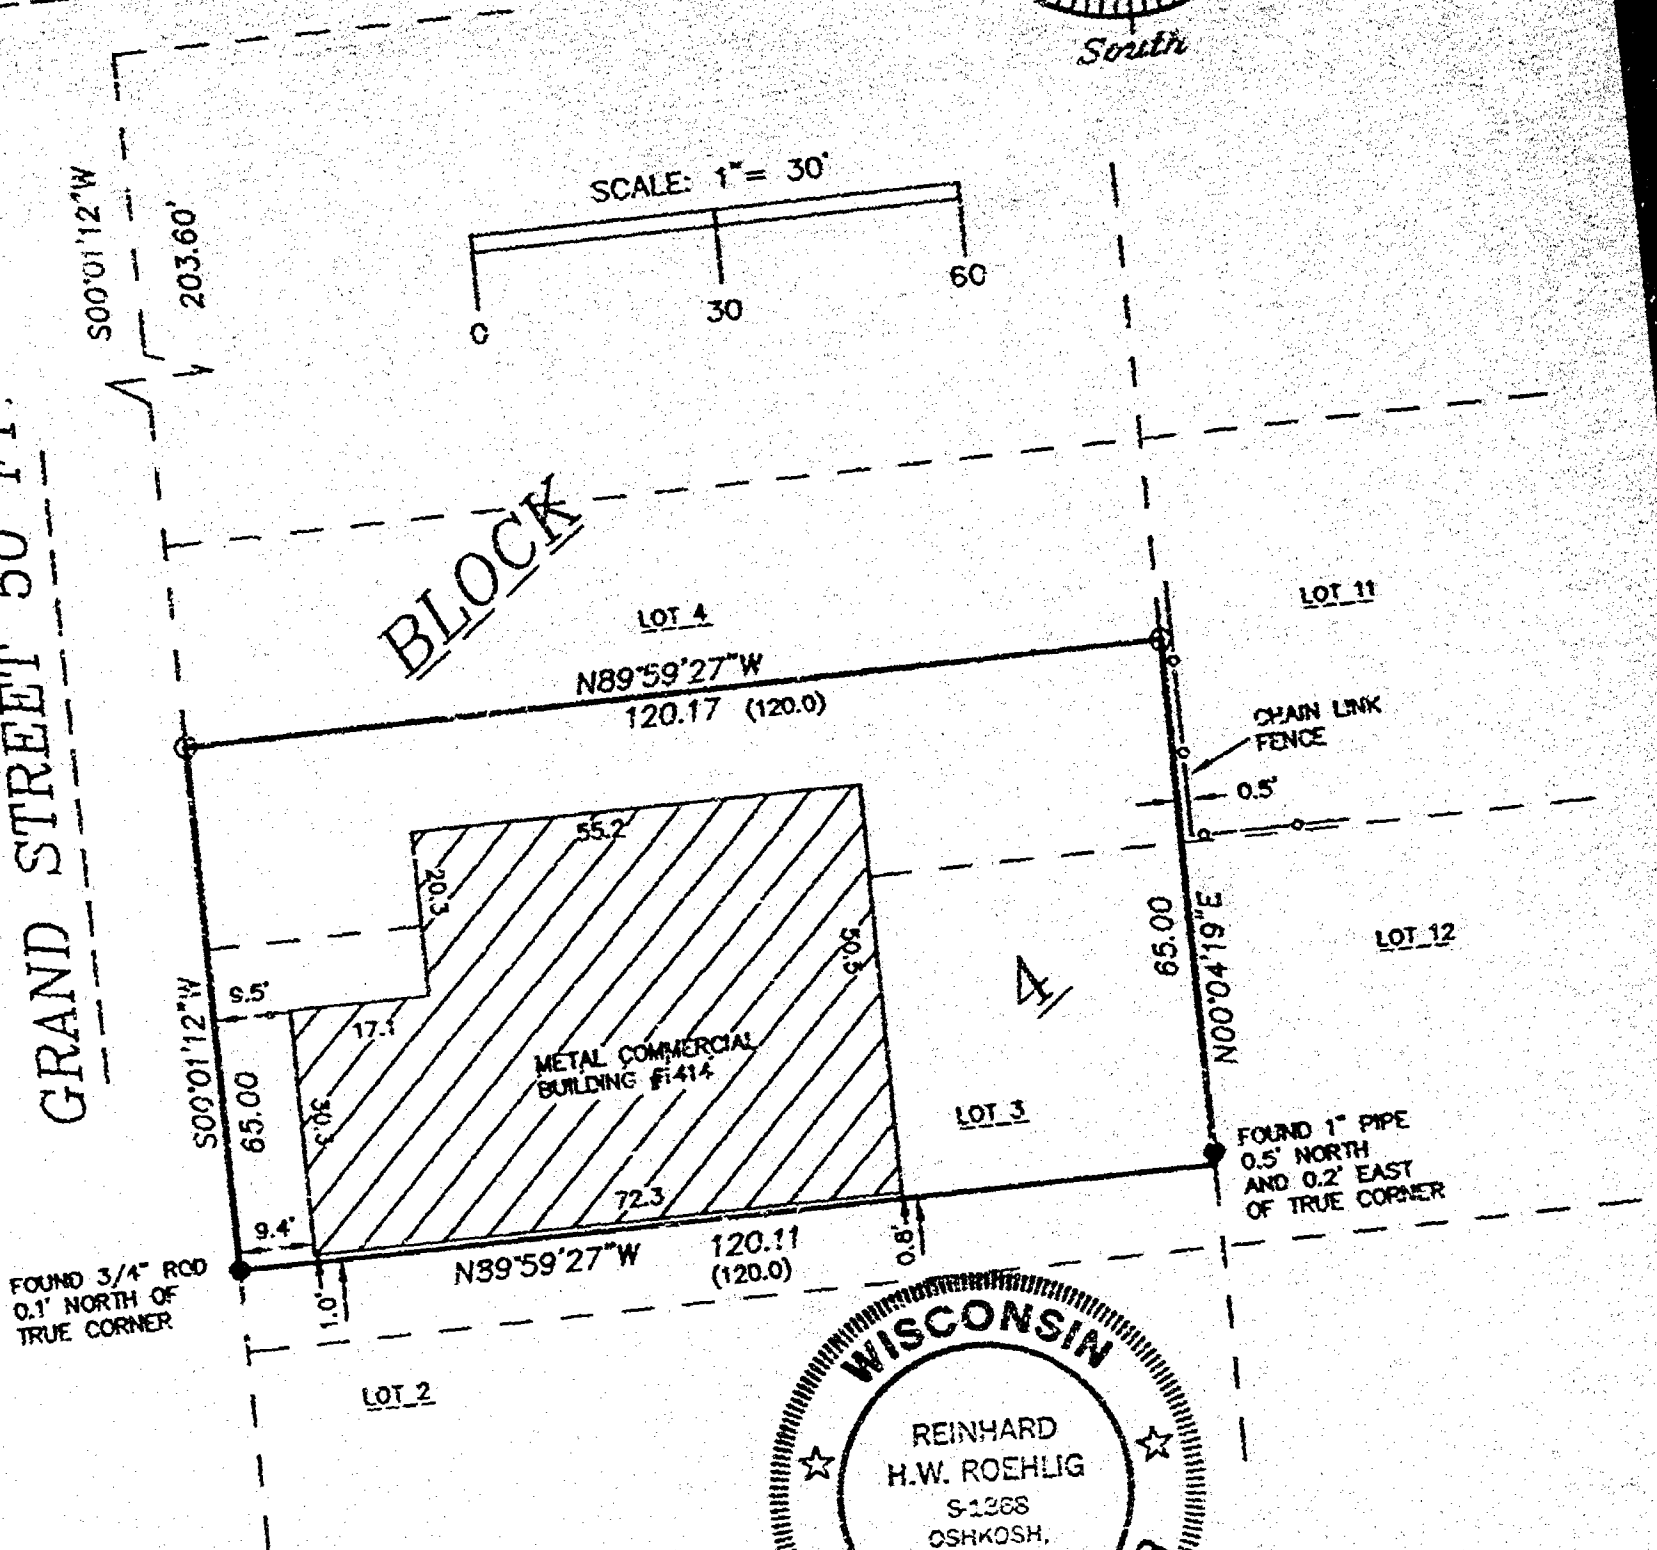

SEPTEMBER 10, 1998

## Surveyor's Certificate

I, Reinhard Roehlig, Wisconsin Registered Land Surveyor, certify that I have surveyed the above described property and that the above map is a correct representation thereof and shows the size and location of the property, its exterior boundaries, the locations and dimensions of all visible structures thereon, boundary fences, apparent easements and roadways and visible encroachments, if any.

This survey is made for the exclusive use of the present owners of the property and also those who purchase, mortgage or guarantee title thereto, within one (1) year from the date hereof.

9-10-98  
Date

Reinhard Roehlig, Registered  
Land Surveyor S-1368

NO. 3365

**ROEHLIG**  
LAND SURVEYING  
&  
CONSULTING LTD.  
4041 State Road 91 • Oshkosh WI • 54904  
(920) 233-2884