

PLAT OF SURVEY

KNOWN AS 427 LARK STREET, BEING LOT 17 AND THE SOUTH 11.60 FT. OF LOT 18 IN BLOCK "E" OF HIGHLAND ADDITION, IN THE 16TH WARD, CITY OF OSHKOSH, WINNEBAGO COUNTY, WISCONSIN.

JULY 17, 1996


SURVEY FOR CATHY WALTERS

NO. 2952

PORTION OF LOT 18 IN BLOCK "E" TO BE ACQUIRED:

THE SOUTH 11.60 FT. OF LOT 18 IN BLOCK "E" OF HIGHLAND ADDITION, IN THE 16TH WARD, CITY OF OSHKOSH, WINNEBAGO COUNTY, WISCONSIN (1,392 SQUARE FEET).

○ DENOTES MONUMENTATION SET OR FOUND AS DESCRIBED.

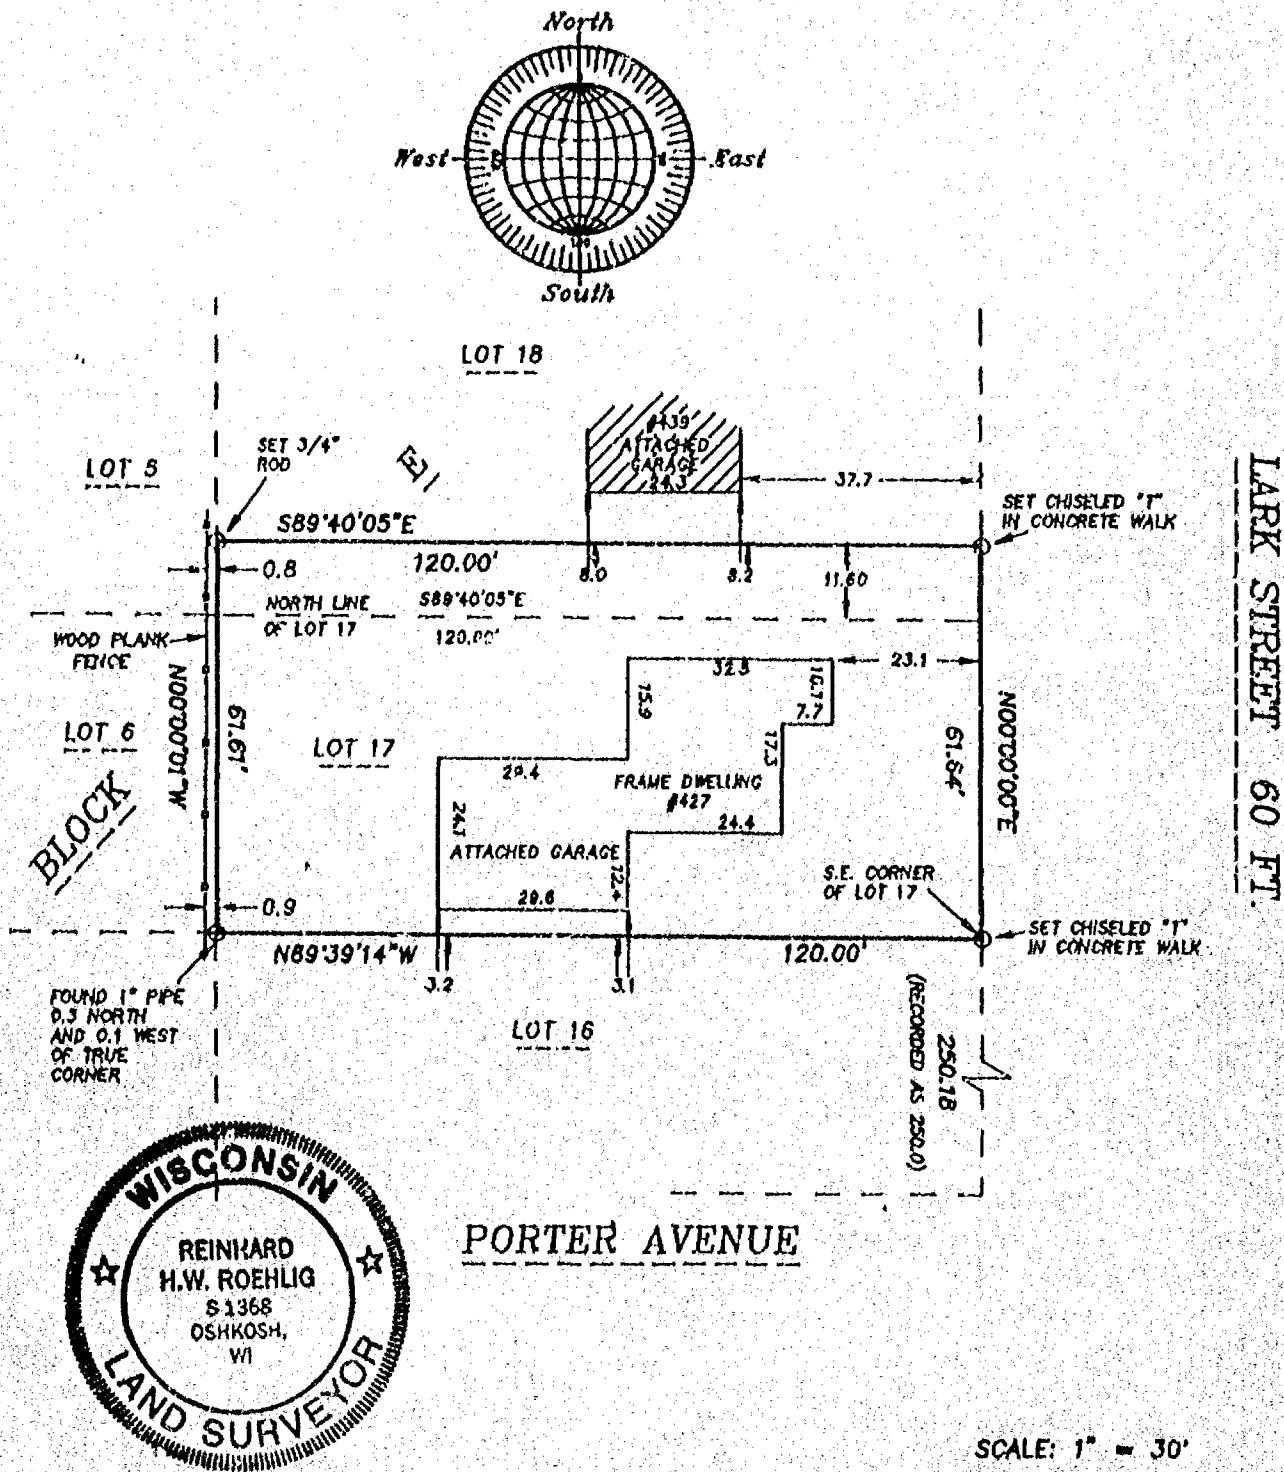

SURVEYOR'S CERTIFICATE

I, Reinhard Roehlig, Wisconsin Registered Land Surveyor, certify that I have surveyed the above described property and that the above map is a correct representation thereof and shows the size and location of the property, its exterior boundaries, the locations and dimensions of all visible structures thereon, boundary fences, apparent easements and roadways and visible encroachments, if any.

This survey is made for the exclusive use of the present owners of the property and also those who purchase, mortgage or guarantee title thereto, within one (1) year from the date hereof.

2-17-96

Date

Reinhard Roehlig, Registered
Wisconsin Land Surveyor S-1368

NO. 2952

July 17, 1996

ROEHLIG

LAND SURVEYING
&
CONSULTING LTD.

417 North Sawyer Street • Oshkosh WI • 54901
(414) 233-2884

PLAT OF SURVEY

KNOWN AS 427 LARK STREET. BEING LOT 17 AND THE SOUTH 11.60 FT. OF LOT 18 IN BLOCK "E" OF HIGHLAND ADDITION, IN THE 16TH WARD, CITY OF OSHKOSH, WINNEBAGO COUNTY, WISCONSIN.

JULY 17, 1996



SURVEY FOR CATHY WALTERS

NO. 2952

PORTION OF LOT 18 IN BLOCK "E" TO BE ACQUIRED:

THE SOUTH 11.60 FT. OF LOT 18 IN BLOCK "E" OF HIGHLAND ADDITION, IN THE 16TH WARD, CITY OF OSHKOSH, WINNEBAGO COUNTY, WISCONSIN (1,392 SQUARE FEET).

○ DENOTES MONUMENTATION SET OR FOUND AS DESCRIBED.

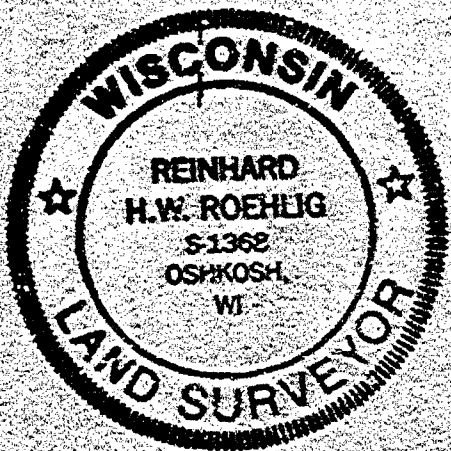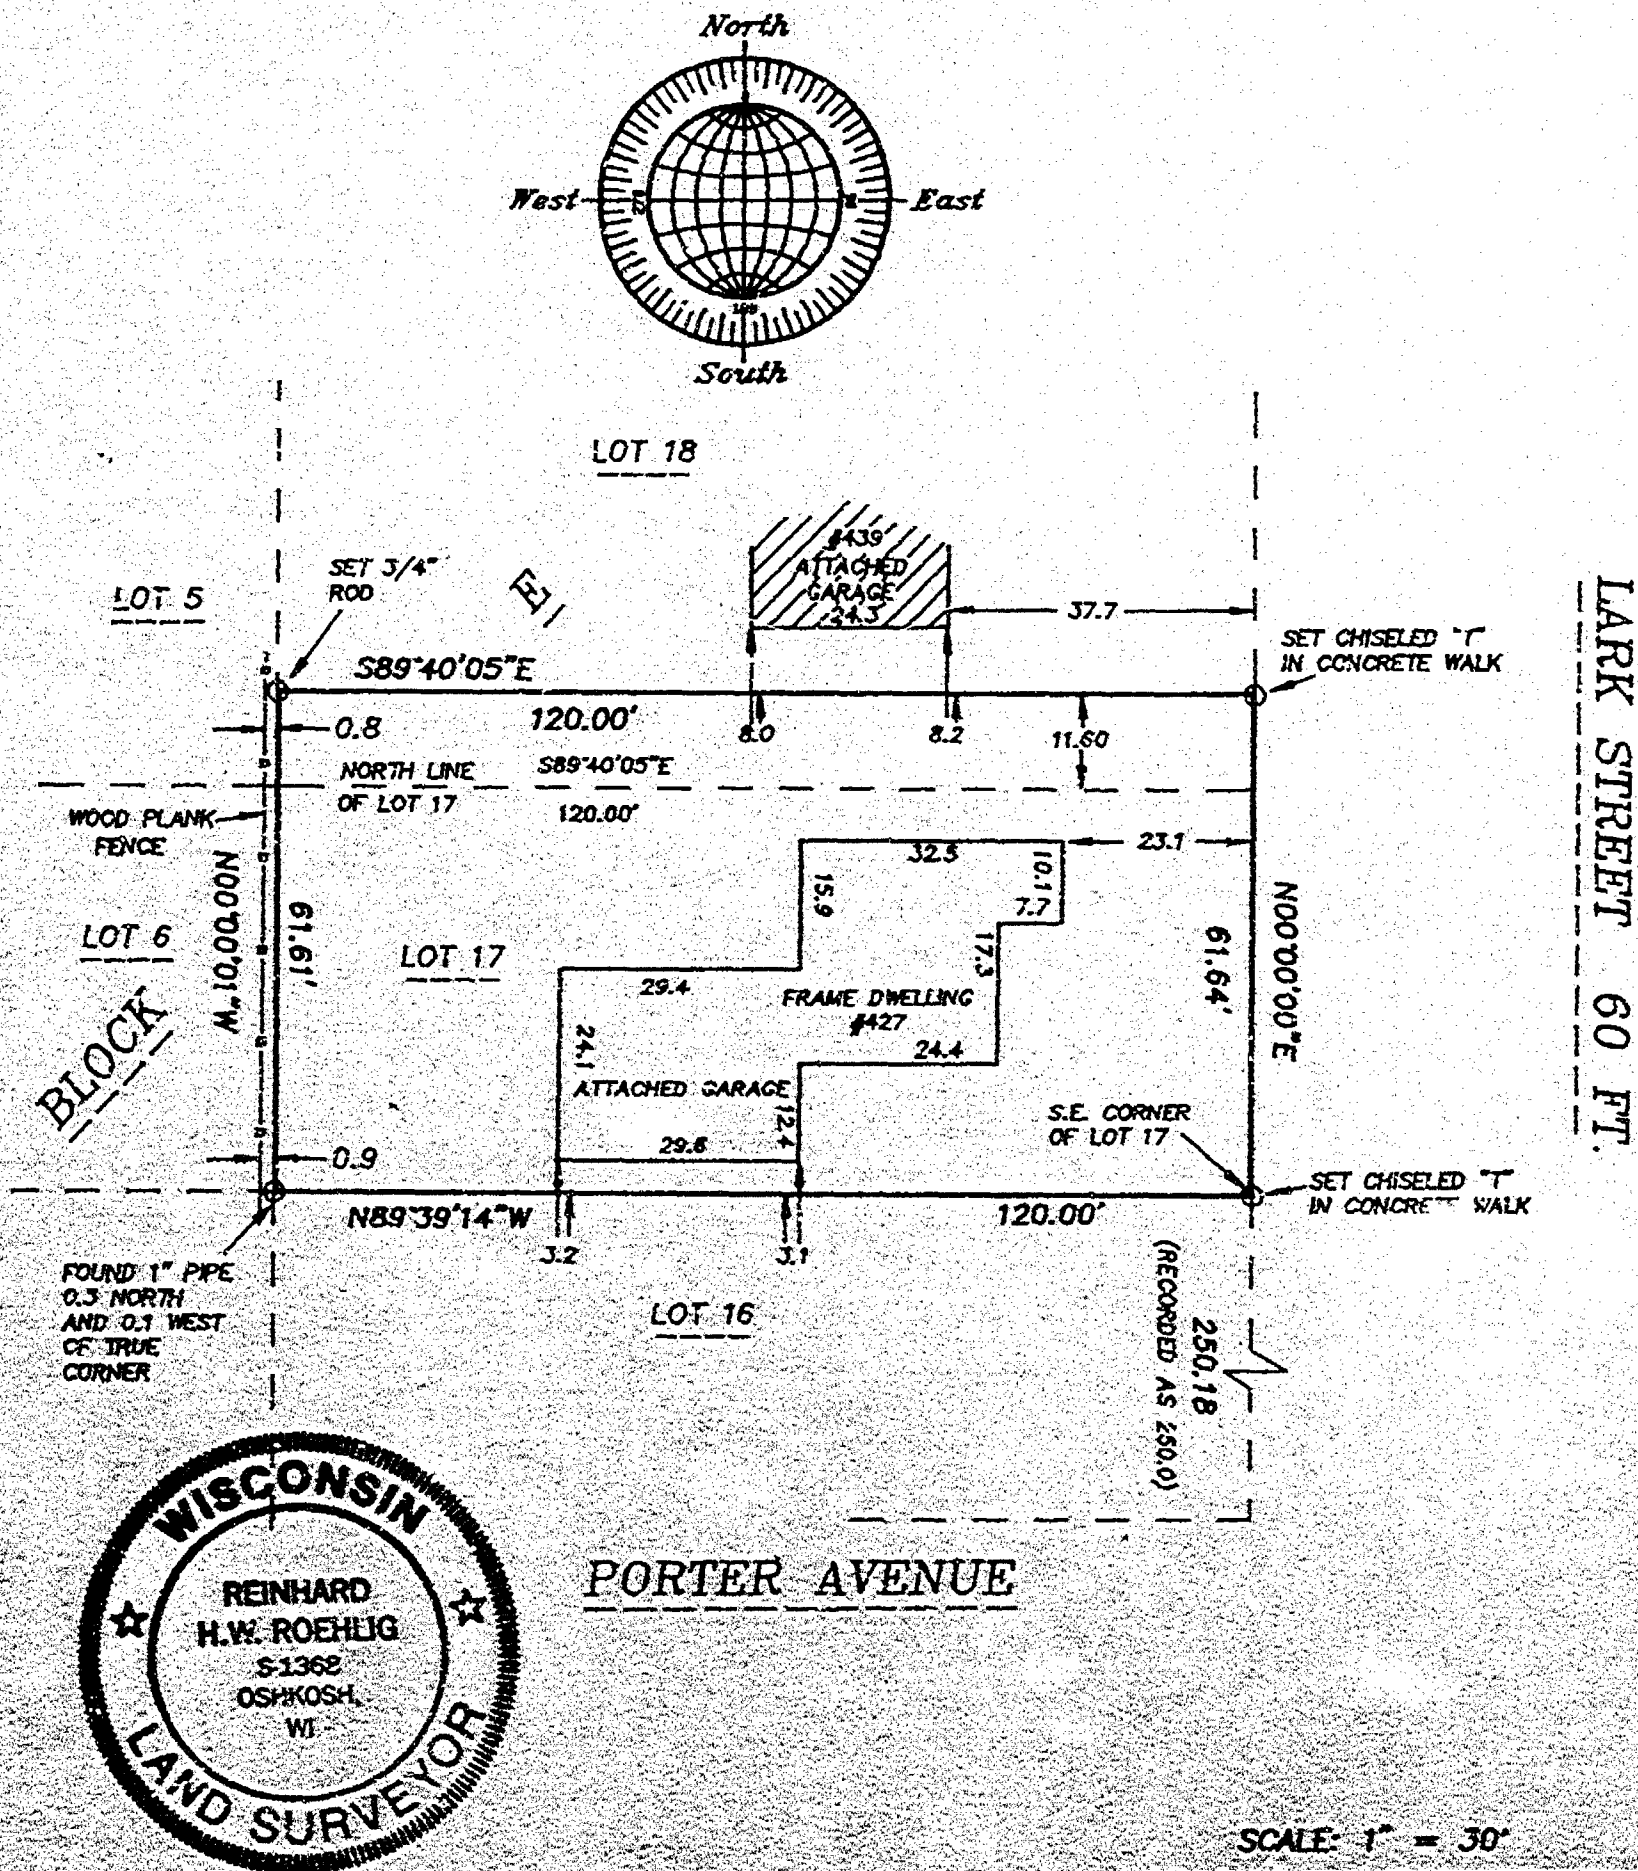

SURVEYOR'S CERTIFICATE

I, Reinhard Roehlig, Wisconsin Registered Land Surveyor, certify that I have surveyed the above described property and that the above map is a correct representation thereof and shows the size and location of the property, its exterior boundaries, the locations and dimensions of all visible structures thereon, boundary fences, apparent easements and roadways and visible encroachments, if any.

This survey is made for the exclusive use of the present owners of the property and also those who purchase, mortgage or guarantee the same, within one (1) year from the date hereof.

7-17-96

Reinhard Roehlig, Registered
Wisconsin Land Surveyor S-1362

NO. 2952

July 17, 1996

SCALE: 1" = 30'

0 30 60

ROEHLIG
LAND SURVEYING
&
CONSULTING LTD.
417 North Sawyer Street • Oshkosh WI • 54901
(414) 233-2884

PLAT OF SURVEY

KNOWN AS 427 LARK STREET, BEING LOT 17 AND THE SOUTH 11.60 FT. OF LOT 18 IN BLOCK "E" OF HIGHLAND ADDITION, IN THE 16TH WARD, CITY OF OSHKOSH, WINNEBAGO COUNTY, WISCONSIN.

JULY 17, 1996



SURVEY FOR CATHY WALTERS

NO. 2952

PORTION OF LOT 18 IN BLOCK "E" TO BE ACQUIRED:

THE SOUTH 11.60 FT. OF LOT 18 IN BLOCK "E" OF HIGHLAND ADDITION, IN THE 16TH WARD, CITY OF OSHKOSH, WINNEBAGO COUNTY, WISCONSIN (1,392 SQUARE FEET).

O DENOTES MONUMENTATION SET OR FOUND AS DESCRIBED.

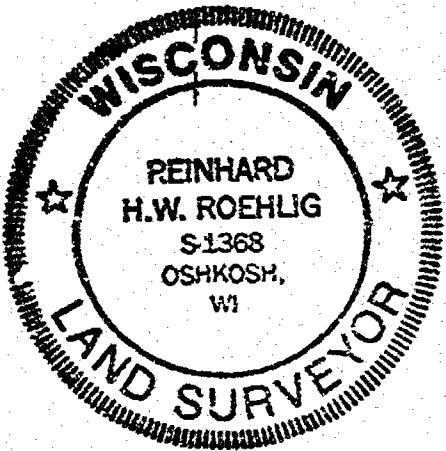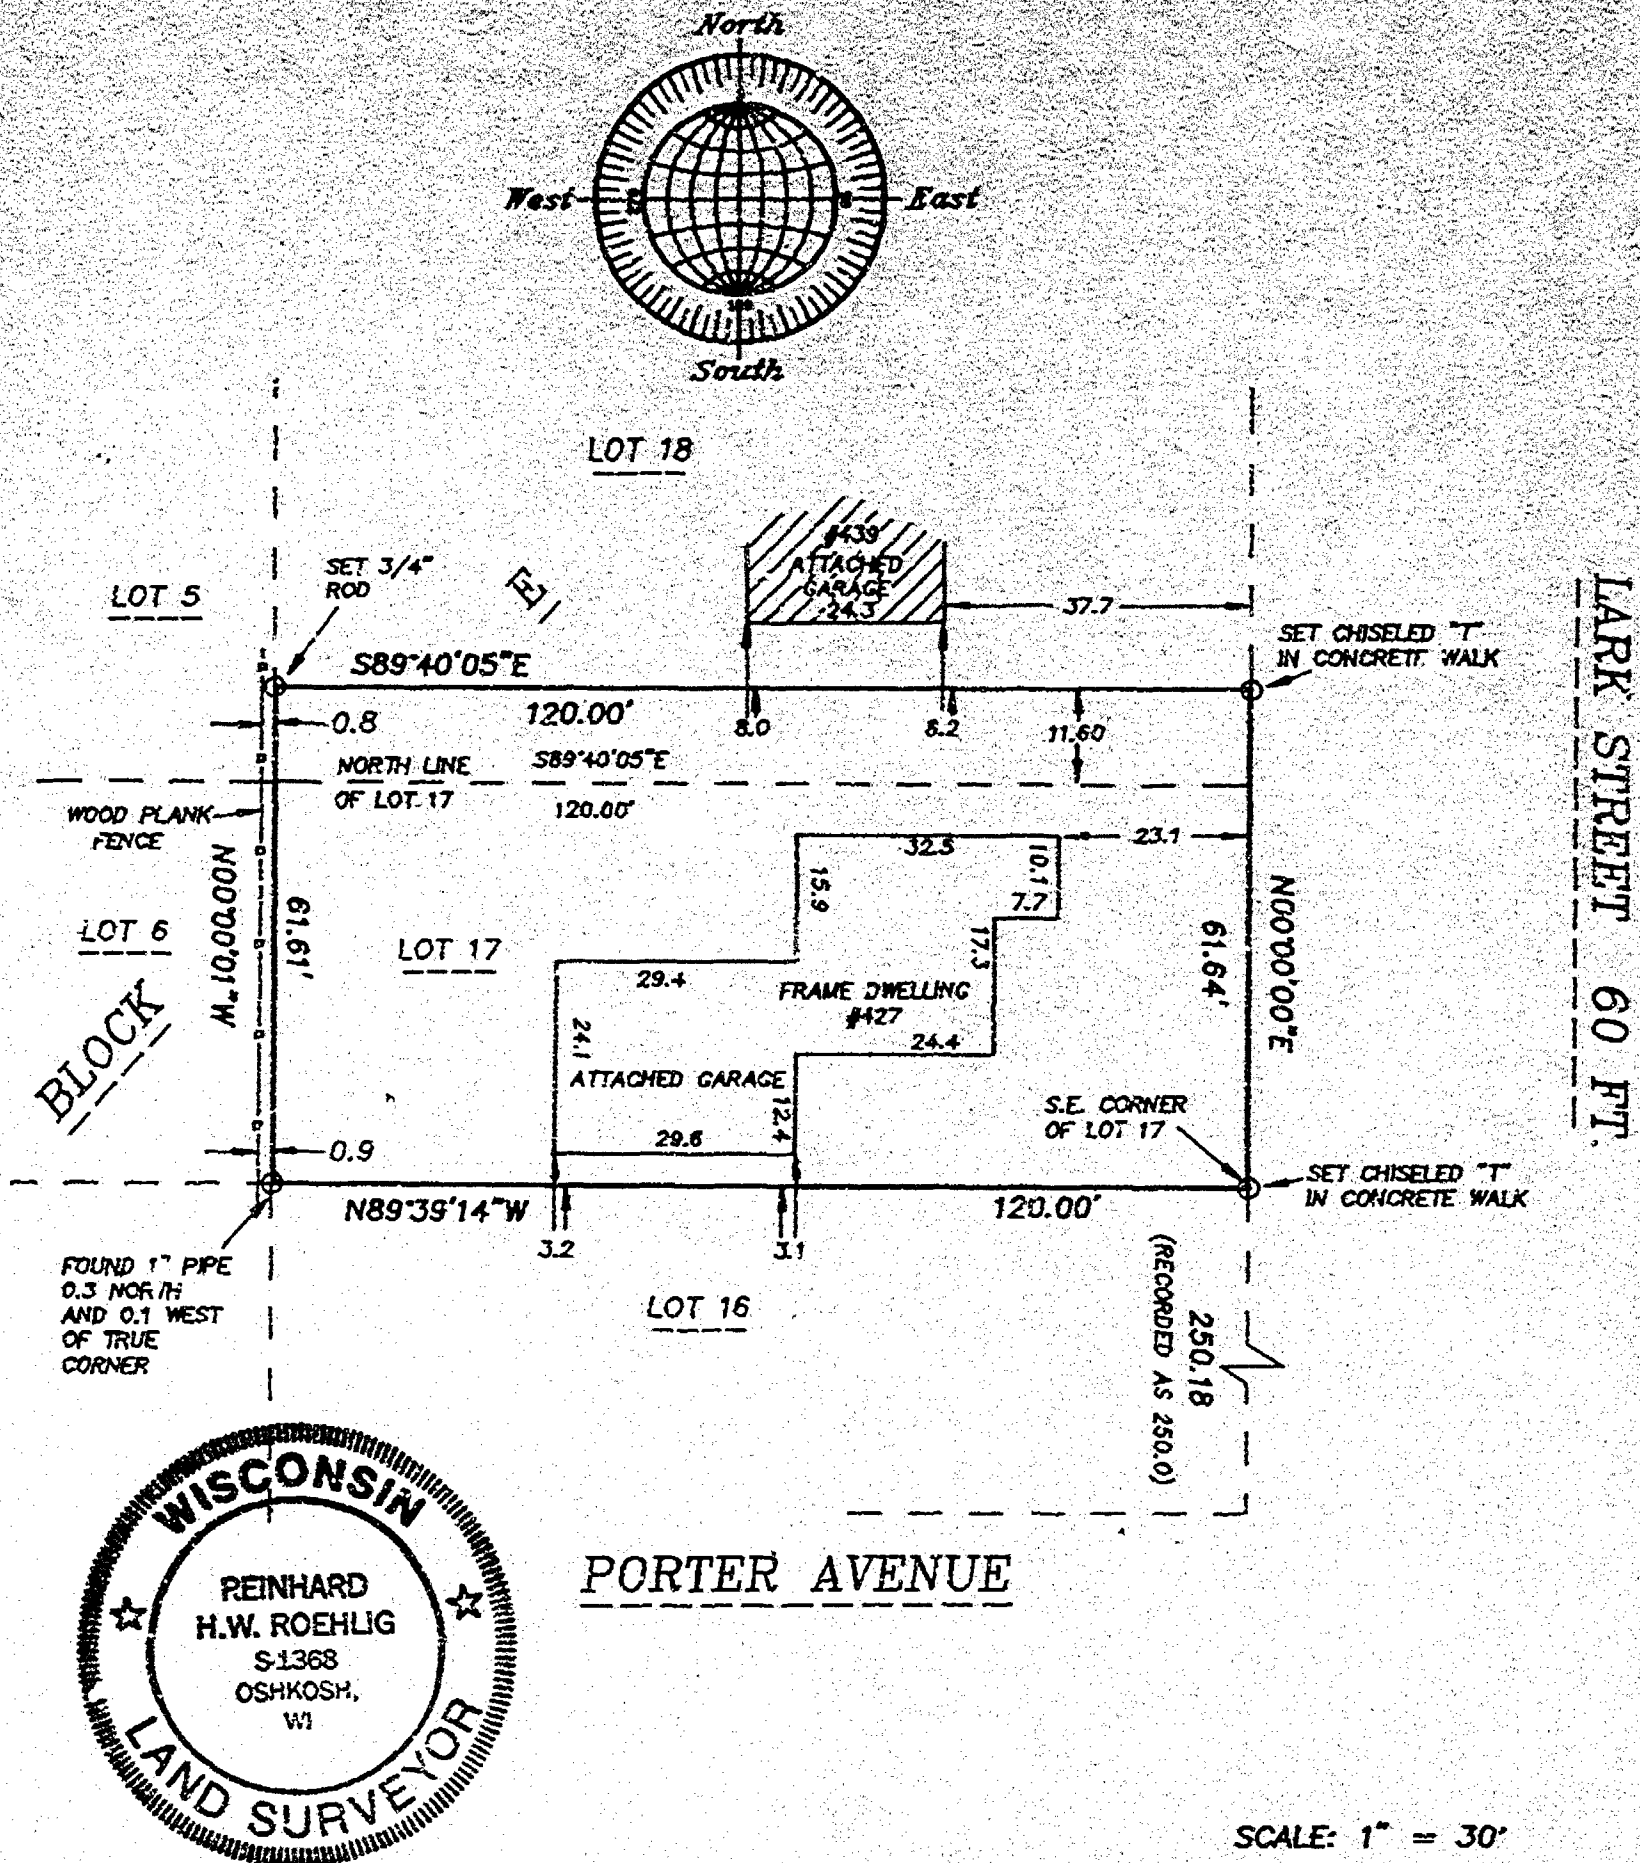

PORTER AVENUE

SURVEYOR'S CERTIFICATE

I, Reinhard Roehlig, Wisconsin Registered Land Surveyor, certify that I have surveyed that above described property and that the above map is a correct representation thereof and shows the size and location of the property, its exterior boundaries, the locations and dimensions of all visible structures thereon, boundary fences, apparent easements and roadways and visible encroachments, if any.

This survey is made for the exclusive use of the present owners of the property and also those who purchase, mortgage or guarantee title thereto, within one (1) year from the date hereof.

7-17-96

Date

Reinhard Roehlig

Reinhard Roehlig, Registered
Wisconsin Land Surveyor S-1368

NO: 2952

July 17, 1996

ROEHLIG
LAND SURVEYING
&
CONSULTING LTD.
417 North Sawyer Street * Oshkosh WI * 54901
(414) 233-2884