



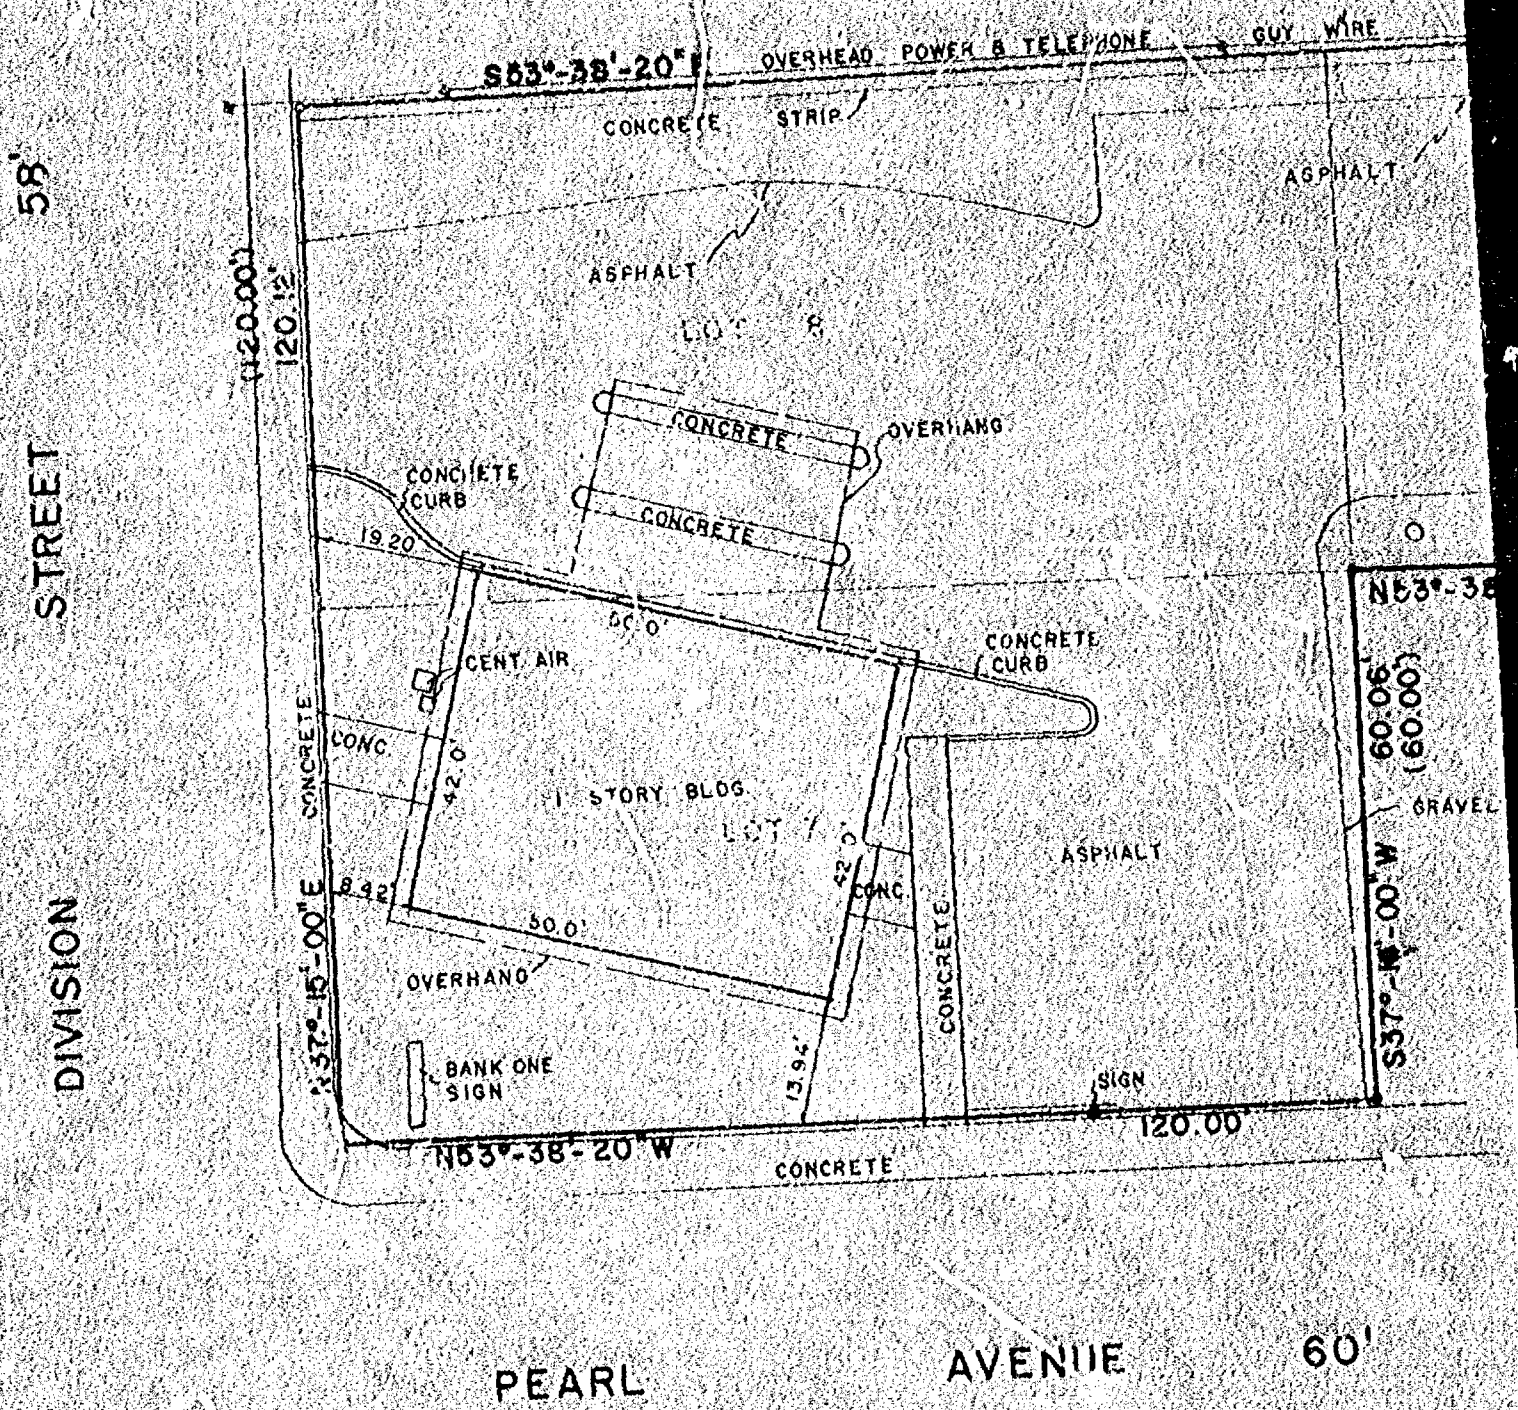

Lots Seven (7), Eight (8) and the Westerly 1/2 of Lot (5) all in Block Twelve (12) in
H. W. FRIGER'S ADDN., in the First Wrd, City of Oshkosh, Winnebago County, Wisconsin,
per Leach's Map of 1894.

Tax Key No.: 901-0118


BEING SITE #5

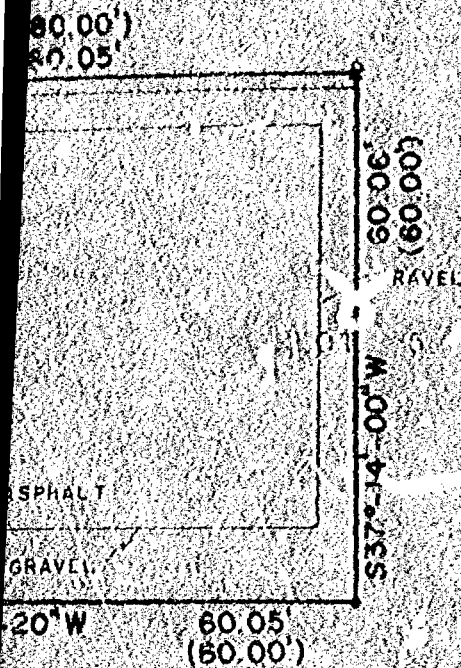

LEGEND

- = 3/4" x 24" SOLID ROUND IRON REBAR SET
- o = 3/4" SOLID ROUND IRON REBAR FOUND
- x = CHISEL CROSS IN CONCRETE
- () = RECORDED AS

NORTH IS REFERENCED TO THE EAST LINE OF
DIVISION STREET, CITY OF OSHKOSH,
WINNEBAGO COUNTY, WISCONSIN, ASSUMED TO
BEAR N37°-15'-00"E

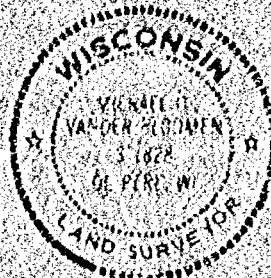

I HEREBY CERTIFY THAT I HAVE SURVEYED THE ABOVE DESCRIBED PROPERTY AND
THE ABOVE MAP IS A TRUE REPRESENTATION THEREOF AND SHOWS THE SIZE AND
LOCATION OF THE PROPERTY, ITS EXTERIOR BOUNDARIES, THE LOCATION AND
DIMENSIONS OF ALL VISIBLE STRUCTURES THEREON, FENCES, APPARENT
ENCROACHMENTS AND ROADWAYS AND VISIBLE ENCROACHMENTS, IF ANY.

THIS SURVEY IS MADE FOR THE EXCLUSIVE USE OF TFCOR TITLE, RESOLUTION
TRUST CORPORATION, BANK ONE FOND DU LAC AND ALSO THOSE WHO PURCHASE,
MORTGAGE OR GUARANTEE THE TITLE THEREIN WITHIN ONE (1) YEAR FROM THE
DATE HEREON, AND AS TO THEM I HEREBY CERTIFY THAT SAID SURVEY AND THE
ABOVE MAP WERE MADE IN ACCORDANCE WITH ACCEPTABLE PROFESSIONAL
STANDARDS AND THAT THE INFORMATION CONTAINED HEREON IS, TO THE BEST OF
MY KNOWLEDGE, INFORMATION AND BELIEF, A TRUE AND ACCURATE
REPRESENTATION THEREOF.

Michael O. Vander Blom

5-18-90

TOLERANCES (EXCEPT AS NOTED)	REVISIONS			TFCOR TITLE	ATTN: SUE KURTAG
	NO.	DATE	BY		
DECIMAL	1			310 W. WISCONSIN AVE., MILWAUKEE, WIS. 53203	
FRACTIONAL	2			CARON LAND SURVEYING CO., INC.	
ANGULAR	3			1837 W. WISCONSIN AVE., O. BOX 1297	
	4			APPLETON, WISCONSIN 54912-0297	
	5			DRAWN BY	SCALE
	6			BY ME: EG	1"=20'
	7			DATE	5-18-90
	8			TRACES	APP'D
	9				DRAWING NO.
	10				BLK 12, 15-90