


PLAT OF SURVEY

KNOWN AS 528 WAUGOO STREET. BEING LOT 8 AND THE WEST 4.0 FEET OF LOT 9 IN BLOCK 1 OF CONKLIN'S ADDITION, IN THE 2ND WARD, CITY OF OSHKOSH, WINNEBAGO COUNTY, WISCONSIN.

NOVEMBER 4, 1991

SURVEY FOR BETTY KIRST

NO. 2036

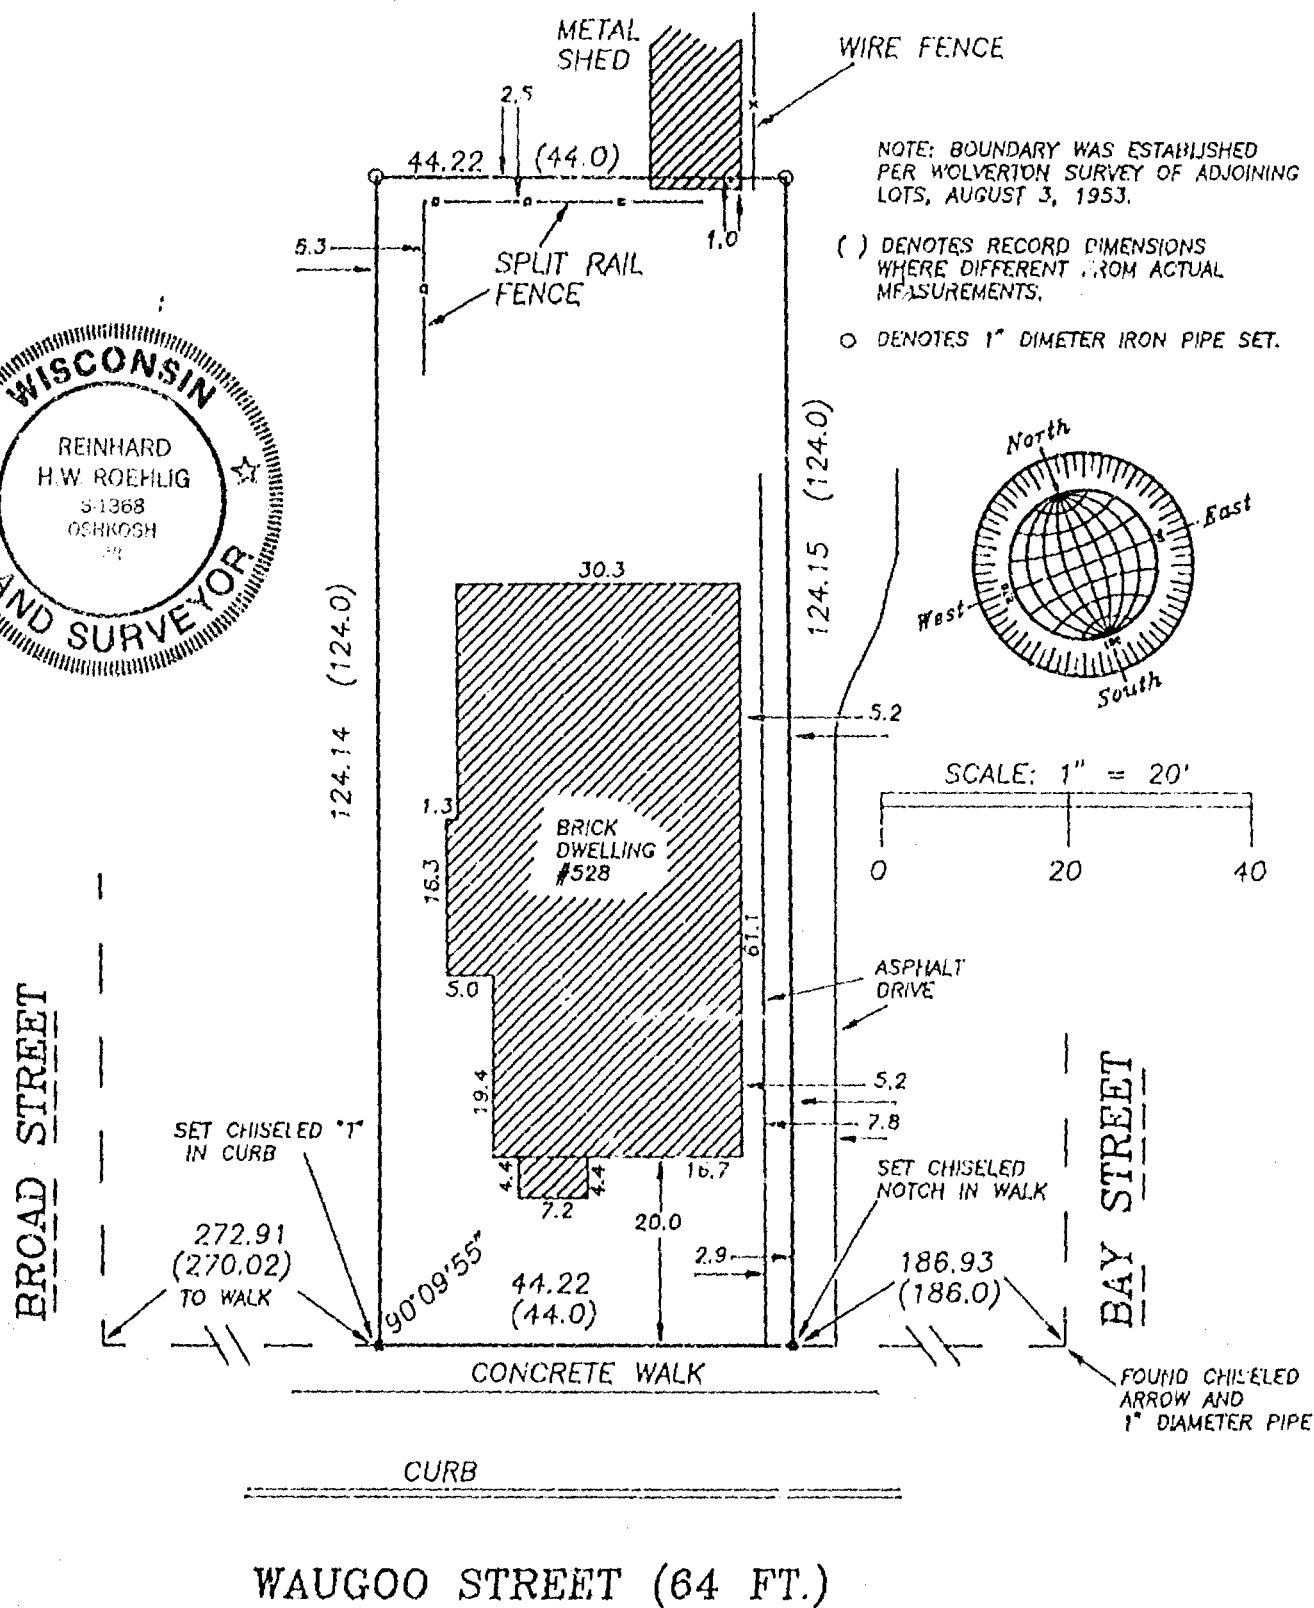

Surveyor's Certificate

I, Reinhard Roehlig, Wisconsin Registered Land Surveyor, certify that I have surveyed the above described property and that the above map is a correct representation thereof and shows the size and location of the property, its exterior boundaries, the locations and dimensions of all visible structures thereon, boundary fences, apparent easements and roadways and visible encroachments, if any.

This survey is made for the exclusive use of the present owners of the property and also those who purchase, mortgage or guarantee title thereto, within one (1) year from the date hereof.

11-4-91

Date

Reinhard Roehlig
Reinhard Roehlig, Registered
Land Surveyor S-1368

ROEHLIG

LAND SURVEYING
&
CONSULTING LTD.

417 North Sawyer Street • Oshkosh WI • 54901
(414) 233-2884

NO. 2036