

PLAT OF SURVEY







LAMPERT ST. 50 FT.

SCALE 1" = 50'



WINNEBAGO AVE. 66 FT.

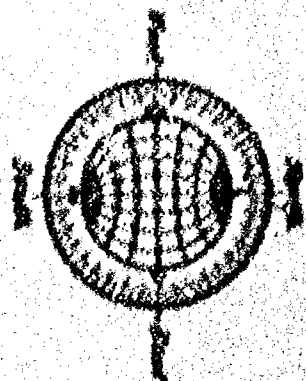 








ROEHLIG
LAND SURVEYING
&
CONSULTING LTD.



PLAT OF SURVEY

SITUATED ALONG WINNEBAGO AVENUE, BEING THE SOUTH LINE OF LOTS 1 AND 2, OF THE SUBDIVISION OF BLOCK 3, IN HENNING'S PLAT OF LOT 9 OF BLOCK 28, IN THE SECOND WARD, CITY OF OSHKOSH, PER LEACH'S MAP OF 1875, WINNEBAGO COUNTY, WISCONSIN. EXCEPTING THEREFROM THE WEST 10 FEET FRONT AND REAR OF SAID LOT 1.



MAY 10, 1995

SURVEY FOR MICHAEL GOLDEN

NO. 2673

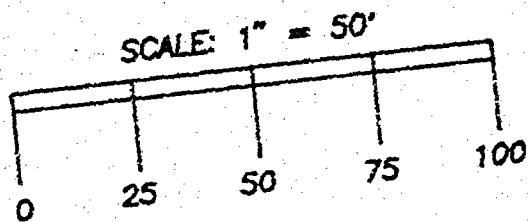

LAMPERT ST. 50 FT.

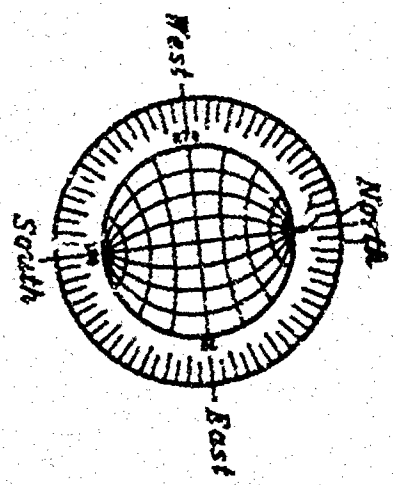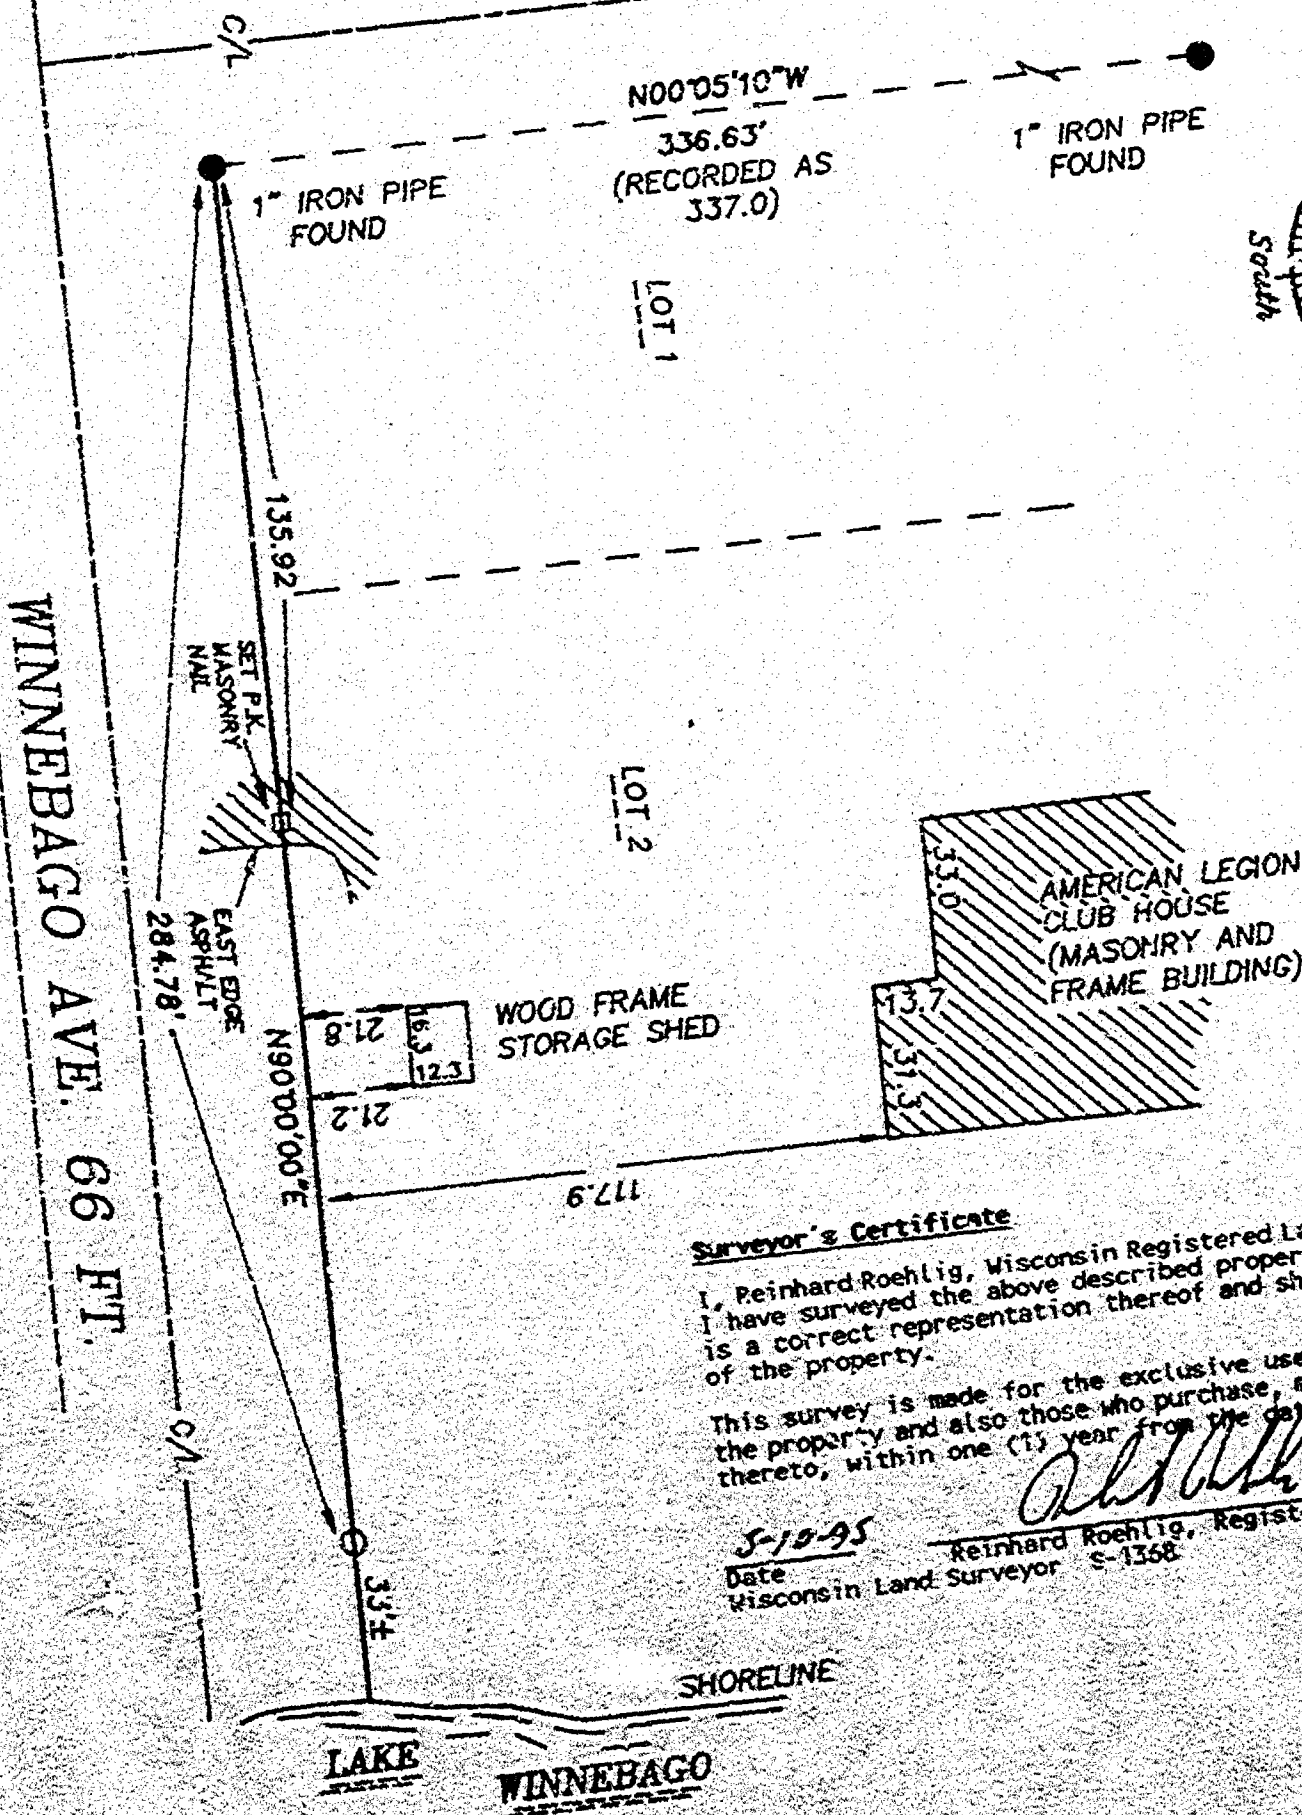

Surveyor's Certificate

I, Reinhard Roehlig, Wisconsin Registered Land Surveyor, certify that I have surveyed the above described property and that the above map is a correct representation thereof and shows the size and location of the property.

This survey is made for the exclusive use of the present owners of the property and also those who purchase, mortgage or guarantee title thereto, within one (1) year from the date hereof.

Date 5-10-95
Reinhard Roehlig, Registered
Wisconsin Land Surveyor S-1368



MAY 10, 1995

ROEHLIG
LAND SURVEYING
&
CONSULTING LTD.
417 North Sawyer Street • Oshkosh WI • 54901
(414) 233-2884

NO. 2673