



Plat of Survey
PART OF LOT 4 SUBDIVISION OF LOT 3, SEC. 25, T.18N., R.16E.,
3RD WARD, CITY OF OSHKOSH, WINNEBAGO CO., WI.

CLIENT: VFW (NERB POLLNOW, REP)
129 W. 17TH ST.
OSHKOSH, WI. 54901

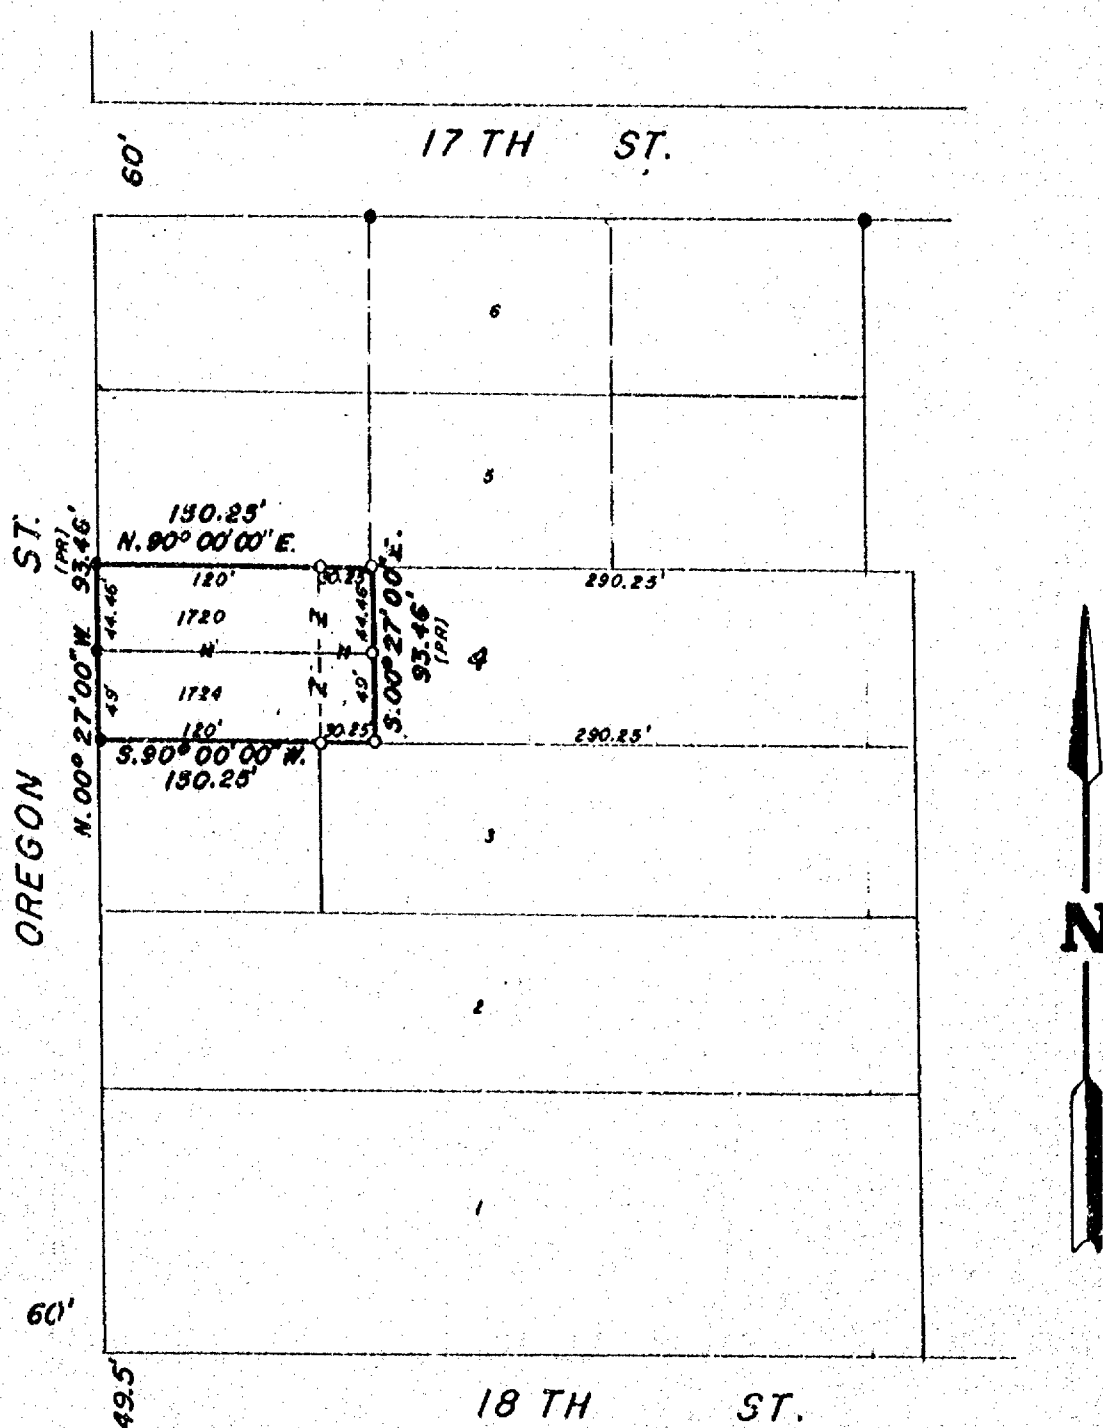

• = Existing monuments
 ○ = 2" x 30' iron pipe set
 ○ = 1" x 30' iron pipe set
 ○ = reference caps or RR spikes
 ⊙ = Bernier or Harrison monuments
 x—x = fence
 () = recorded as
 □ = stone monument

SHEET

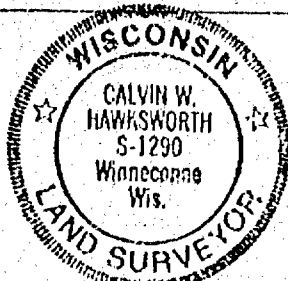

SURVEYORS CERTIFICATE

I, hereby certify that I have surveyed the property as shown, according to official records and that the plat above drawn is an accurate and correct representation of said survey. MAY 20, 1993


Wisconsin Registered Land Surveyor S-1290

Sayler
Survey, Inc.

138A WEST MAIN, BOX 262,

WINNECONNE, WI 54988

SCALE 1 IN. = 100 FT.
PROJECT NO. S-002692
FIELD BOOK 67 PAGE 54

Plat of Survey

PART OF LOT 4 OF SUBDIVISION OF LOT 3, SEC. 25, T.18N., R.16E.,
3RD WARD, CITY OF OSHKOSH, WINNEBAGO CO., WI.

CLIENT: VFW (HERB POLLNOW, REP.)
129 W. 17TH ST.
OSHKOSH, WI 54901

LEGAL DESCRIPTION: VFW TO LYLE RADDATZ (1720 OREGON ST.)

The West 30.25 ft. of the North 44.46 ft. of the East 320.25 ft.
of Lot 4 of the SUBDIVISION OF LOT 3 in Sec. 25, T.18N., R.16E., in the
City of Oshkosh, Winnebago County, Wisconsin.

LEGAL DESCRIPTION: VFW TO JIM POLLNOW (1724 OREGON ST.)

The West 30.25 ft. of the South 49.00 ft. of the East 320.25 ft.
of Lot 4 of the SUBDIVISION OF LOT 3 in Sec. 25, T.18N., R.16E., in the
City of Oshkosh, Winnebago County, Wisconsin.

Sheet 2 of 2 sheets

LEGEND

- = Existing monuments
- = 2" x 30' iron pipe set
- = 1" x 30' iron pipe set
- = reference caps or RR spikes
- ⊙ = Bernisen or Harrison monuments
- X-X = fence
- () = recorded as
- = stone monument



SURVEYORS CERTIFICATE

I, hereby certify that I have surveyed the property
as shown, according to official records and that the plat
above drawn is an accurate and correct representation of
said survey. MAY 20, 1983

Calvin W. Hawksworth

Wisconsin Registered Land Surveyor S-1290

Sayler

survey, inc.

139A WEST MAIN, BOX 252,

WINNECONNE, WI 54986

SCALE _____

PROJECT NO. S-002692

FIELD BOOK 67 PAGE 54

PLAT OF SURVEY






- DENOTES MONUMENTARY FOUND AS DESCRIBED
- DENOTES 3/4" DIAMETER IRON NAIL, 24" LONG, SET
- () DENOTES RECORDED DIMENSIONS, WHERE DIFFERENT FROM ACTUAL MEASUREMENT

WEST 10TH AVENUE 60 FT.

 

Surveyor's Certificate







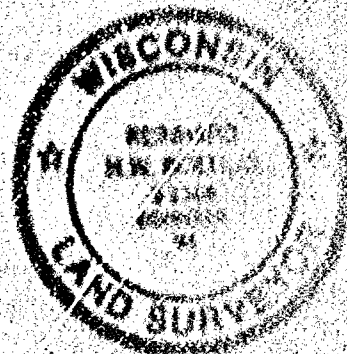





PLAT OF SURVEY

KNOWN AS 117 WEST 10TH AVENUE BEING LOT 7 IN BLOCK 20 OF THE PLAT OF THE ORIGINAL THIRD WARD, IN THE NINTH WARD, CITY OF OSHKOSH, WINNEBAGO COUNTY, WISCONSIN, PER LEACH'S MAP OF 1894, AND NOW IN THE THIRD WARD, CITY OF OSHKOSH.


SEPTEMBER 17, 1998

SURVEY FOR REBECCA HORIEN

NO. 3367

- DENOTES MONUMENTATION FOUND AS DESCRIBED.
- DENOTES 3/4" DIAMETER IRON ROD, 24" LONG, SET.
- () DENOTES RECORDED DIMENSION WHERE DIFFERENT FROM ACTUAL MEASUREMENT.

WEST 10TH AVENUE 60 FT.

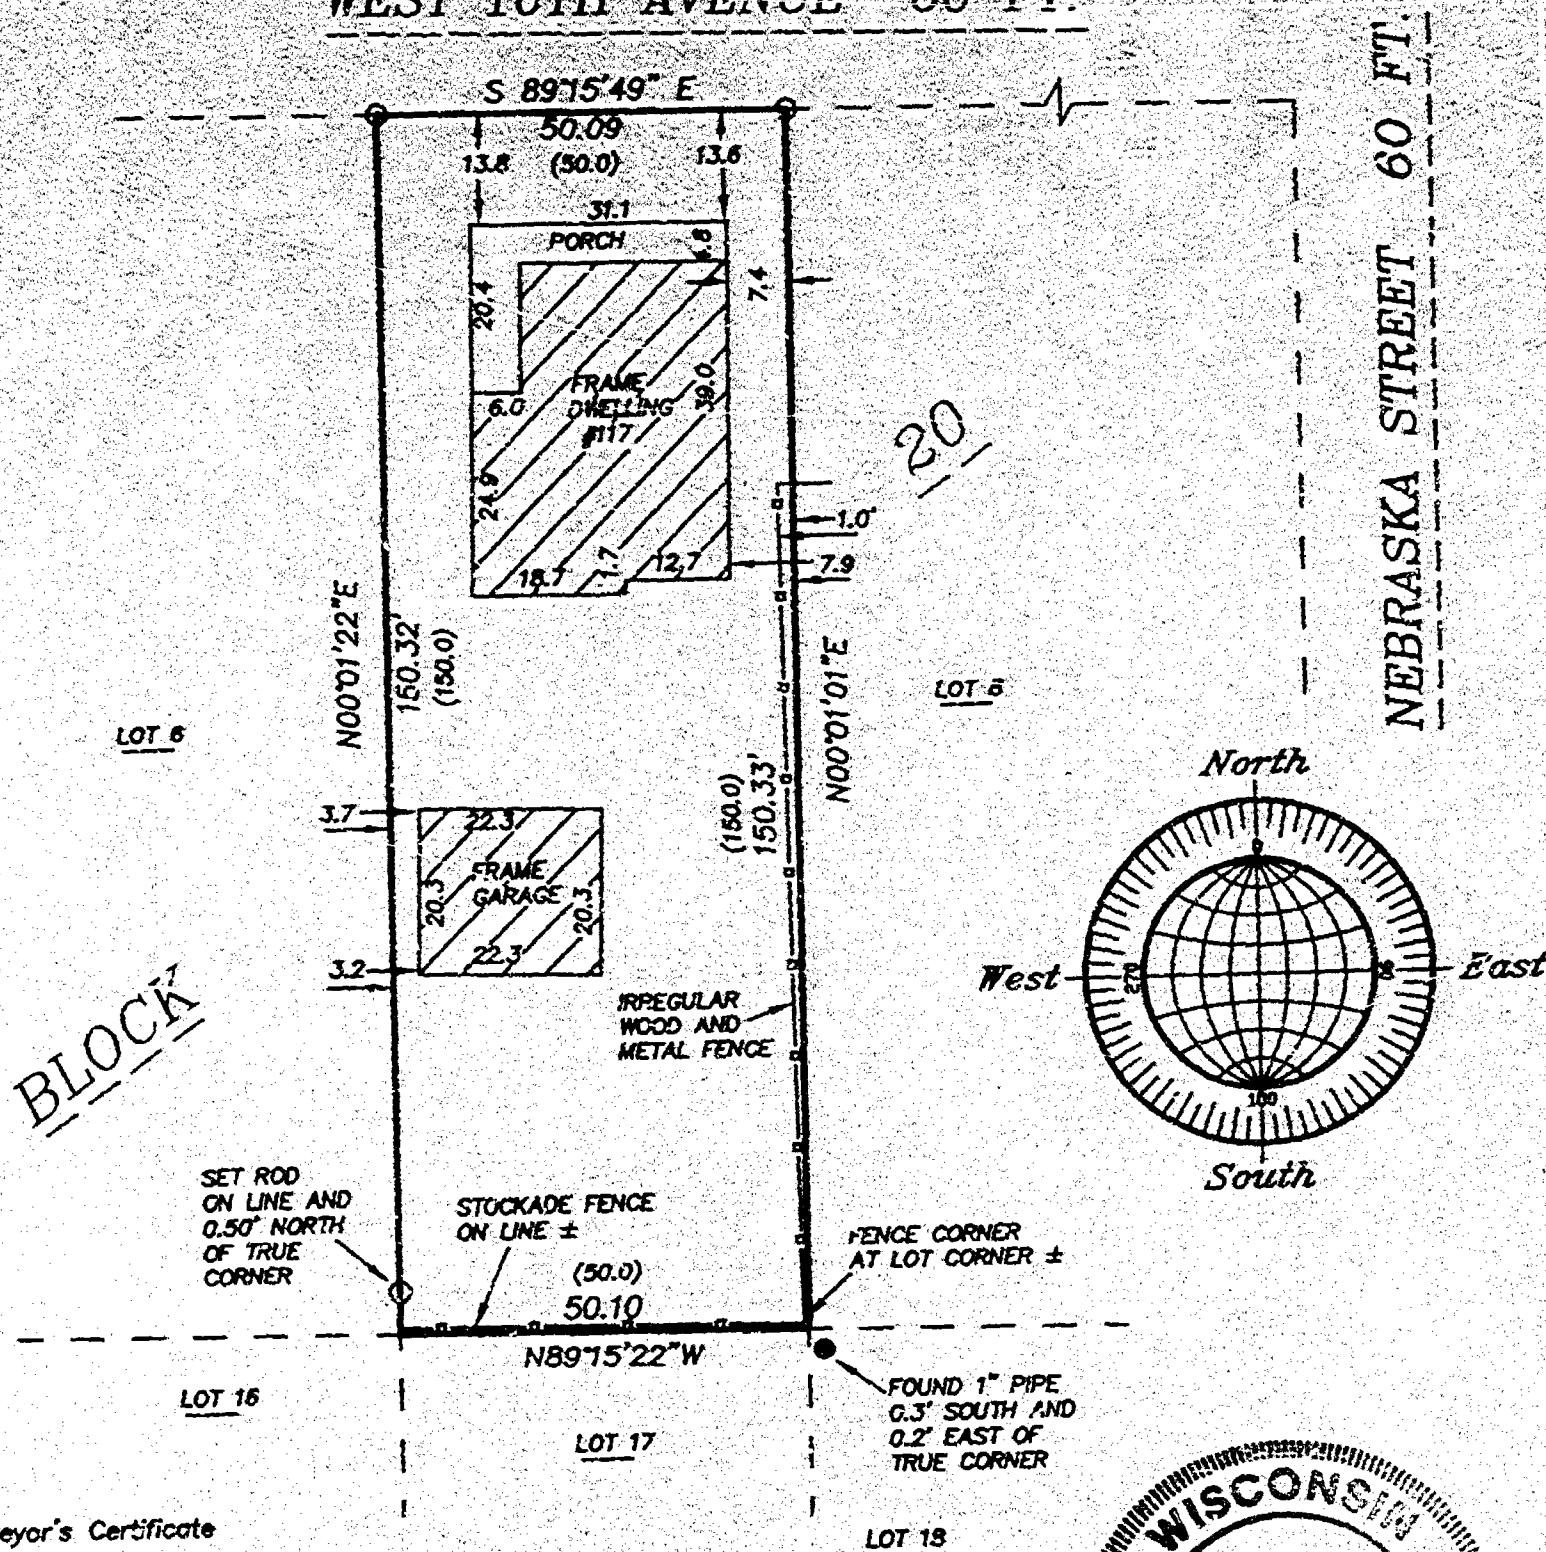

Surveyor's Certificate


I, Reinhard Roehlig, Wisconsin Registered Land Surveyor, certify that I have surveyed the above described property and that the above map is a correct representation thereof and shows the size and location of the property, its exterior boundaries, the locations and dimensions of all visible structures thereon, boundary fences, apparent easements and roadways and visible encroachments, if any.

This survey is made for the exclusive use of the present owners of the property and also those who purchase, mortgage or guarantee title thereto, within one (1) year from the date hereof.


9.23.98

Date

Reinhard Roehlig, Registered
Land Surveyor S-1368

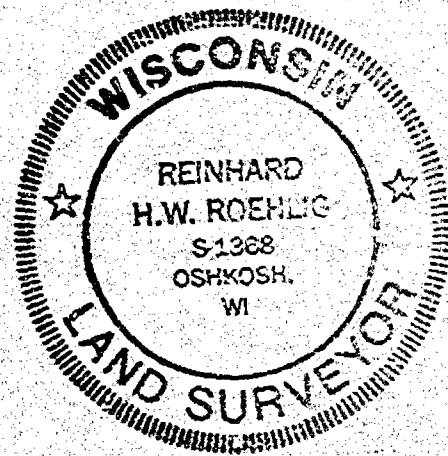

SEPTEMBER 17, 1998

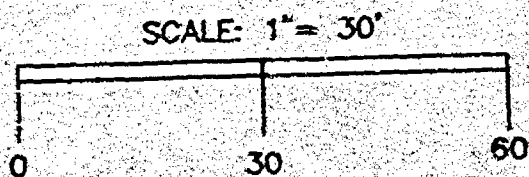

ROEHLIG

LAND SURVEYING
&
CONSULTING LTD.

4041 State Road 91 • Oshkosh WI • 54904
(920) 233-2884

NO. 3367

PLAT OF SURVEY


VACATED RIGHT OF WAY FOR EAST 16TH AVENUE, THIRD WARD, CITY OF OSHKOSH,
WINNEBAGO COUNTY, WISCONSIN.

OCTOBER 28, 1998

SURVEY FOR BLENDED WAXES

NO. 3395

SOUTH MAIN STREET 60 FT.

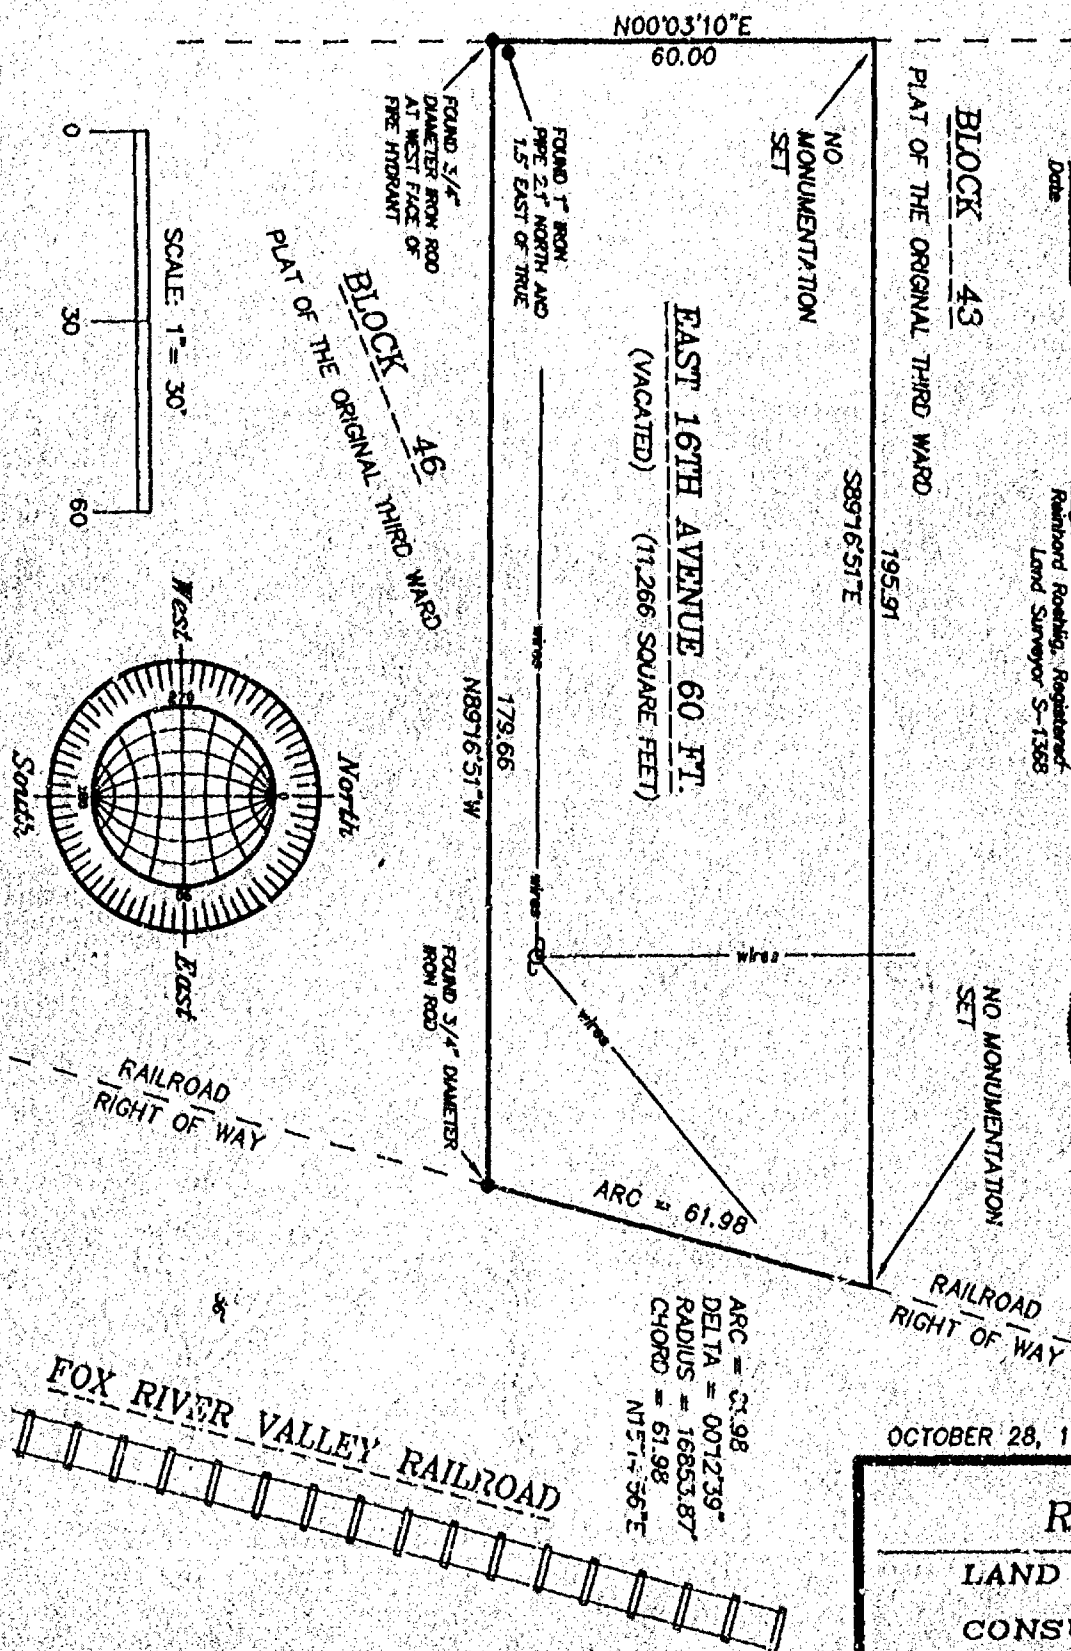

Surveyor's Certificate
I, Reinhard Roehlig, Wisconsin Registered Land Surveyor, certify that I have surveyed the above described property and that the above map is a correct representation thereof and shows the size and location of the property, its adjacent boundaries, the locations and dimensions of all visible structures, towers, boundary fences, apparent easements and roadways and visible encroachments, if any.
This survey is made for the exclusive use of the present owners of the property and also those who purchase, mortgage or otherwise title thereto, within one (1) year from the date hereof.
Date 10-28-98
Reinhard Roehlig, Registered Land Surveyor S-1368



OCTOBER 28, 1998

ROEHLIG
LAND SURVEYING
&
CONSULTING LTD.
4041 State Road 91 • Oshkosh WI • 54904
(920) 233-2884

NO. 3395

PLAT OF SURVEY


WINNEBAGO COUNTY, WISCONSIN.

OCTOBER 28, 1998

SURVEY FOR BLENDED WAXES

NO. 3395

SOUTH MAIN STREET 60 FT.

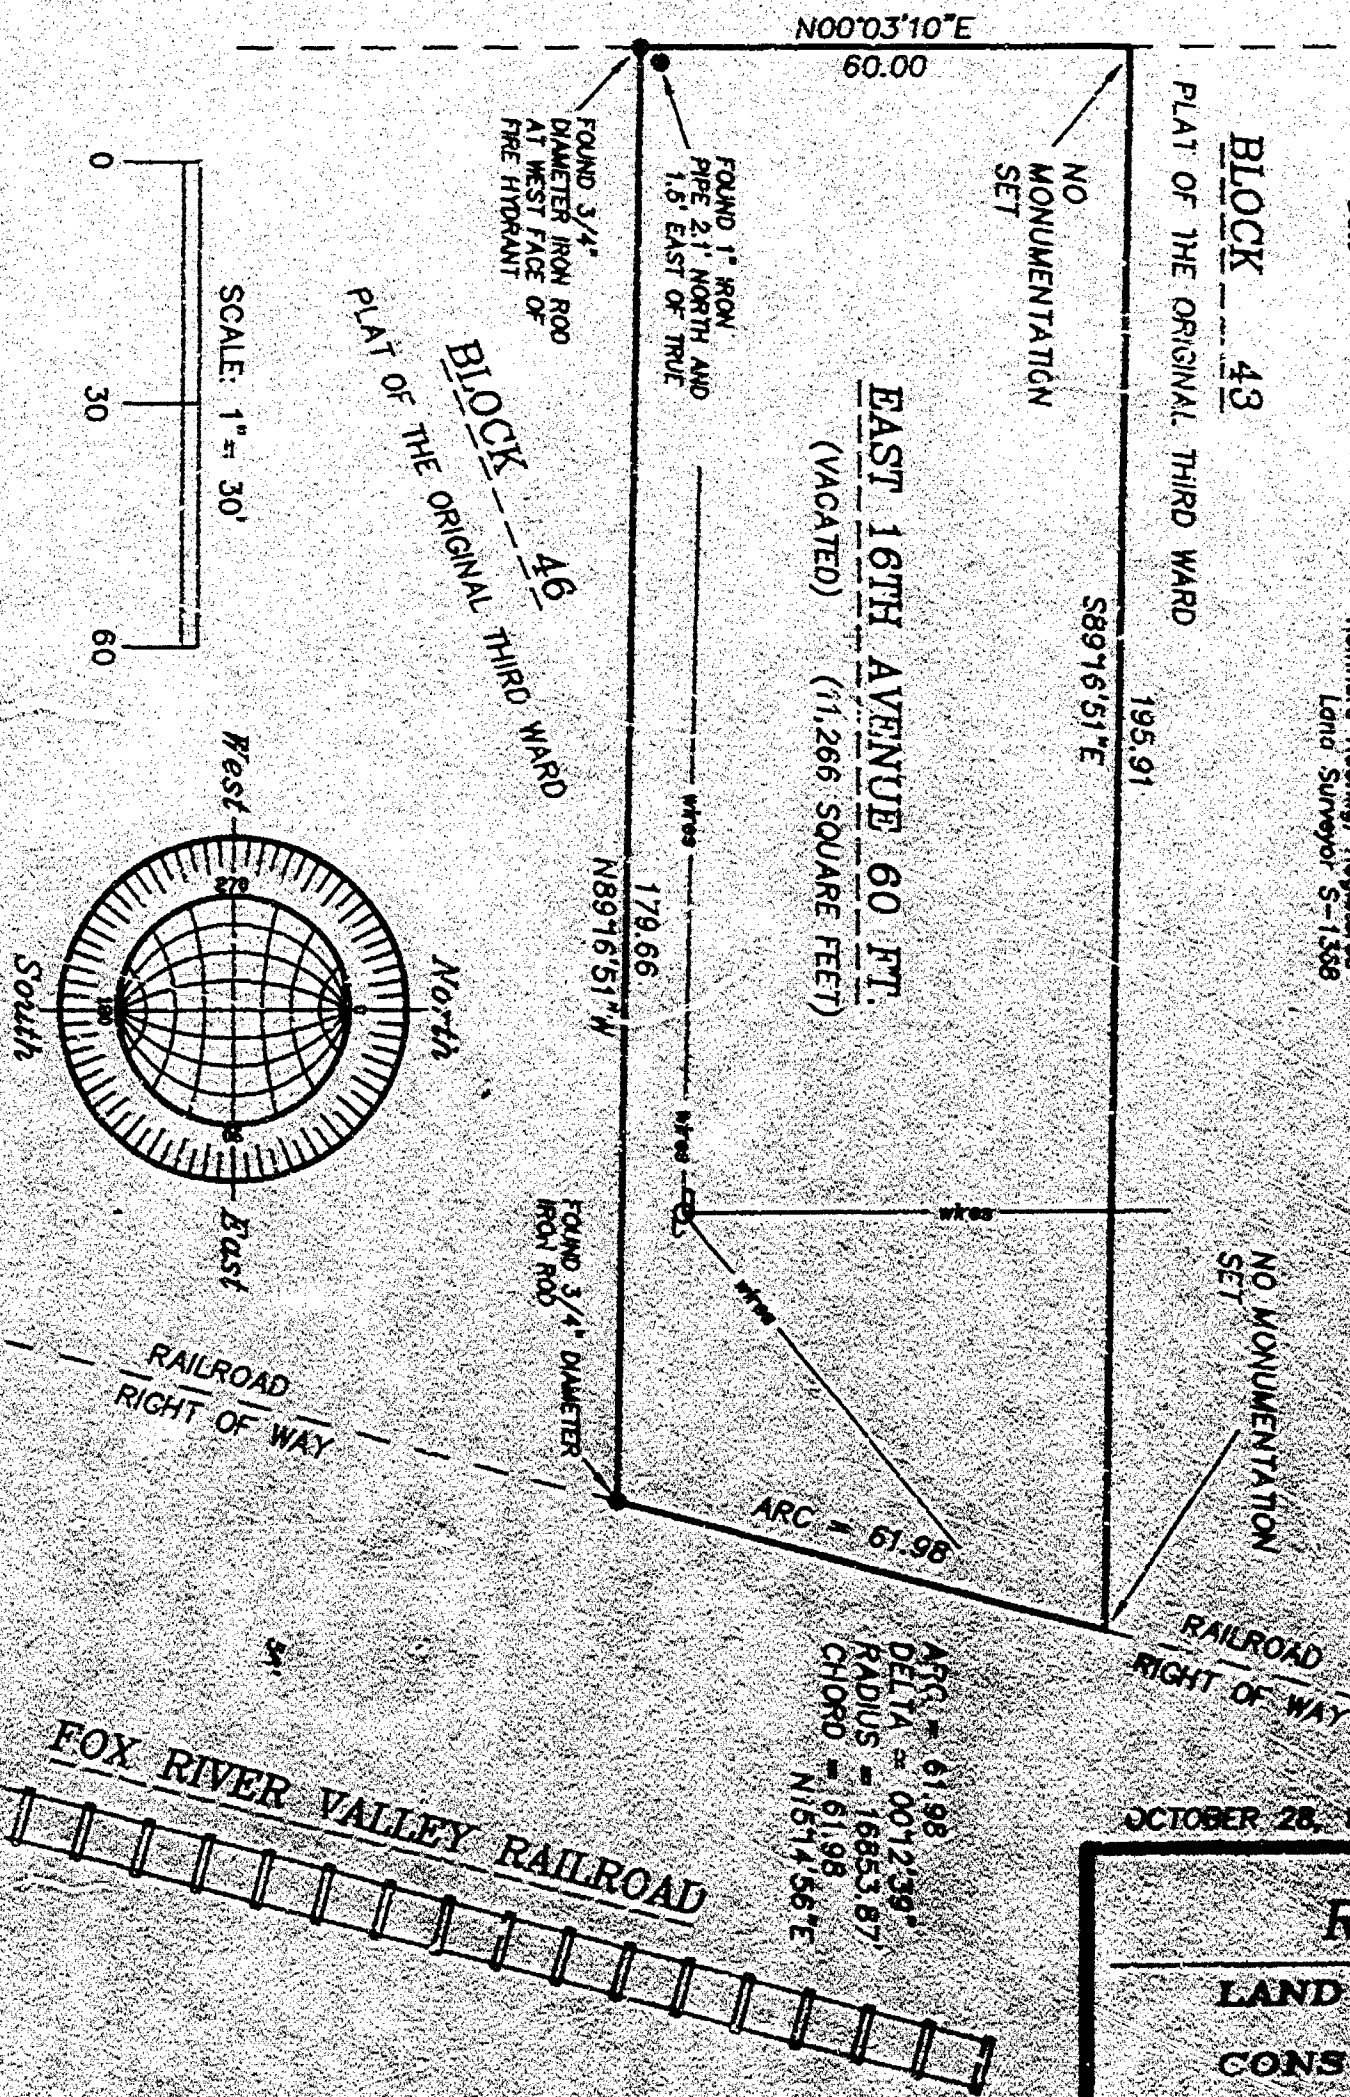


Surveyor's Certificate

I, Reinhard Roehlig, Wisconsin Registered Land Surveyor, certify that I have surveyed the above described property and that the above map is a correct representation thereof and shows the size and location of the property, its exterior boundaries, the locations and dimensions of all visible structures thereon, boundary fences, apparent easements and roadways and visible encroachments, if any.

This survey is made for the exclusive use of the present owners of the property and also those who purchase, mortgage or guarantee title thereto, within one (1) year from the date thereof.

Date 12-28-28

Reinhard Roehlig, Registered Land Surveyor S-1358

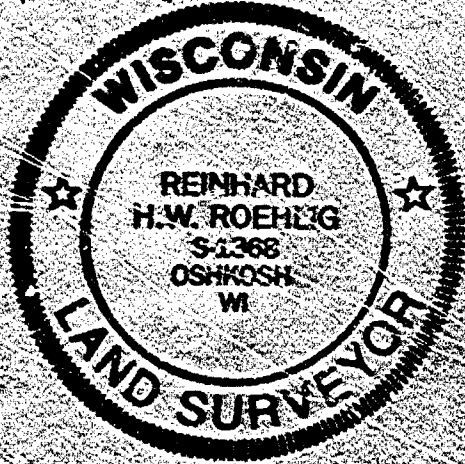

OCTOBER 28, 1998

ROEHLIG

LAND SURVEYING
&
CONSULTING LTD.

4041 State Road 81 • Oshkosh, WI • 54904

(920) 273-2884

NO. 3395