


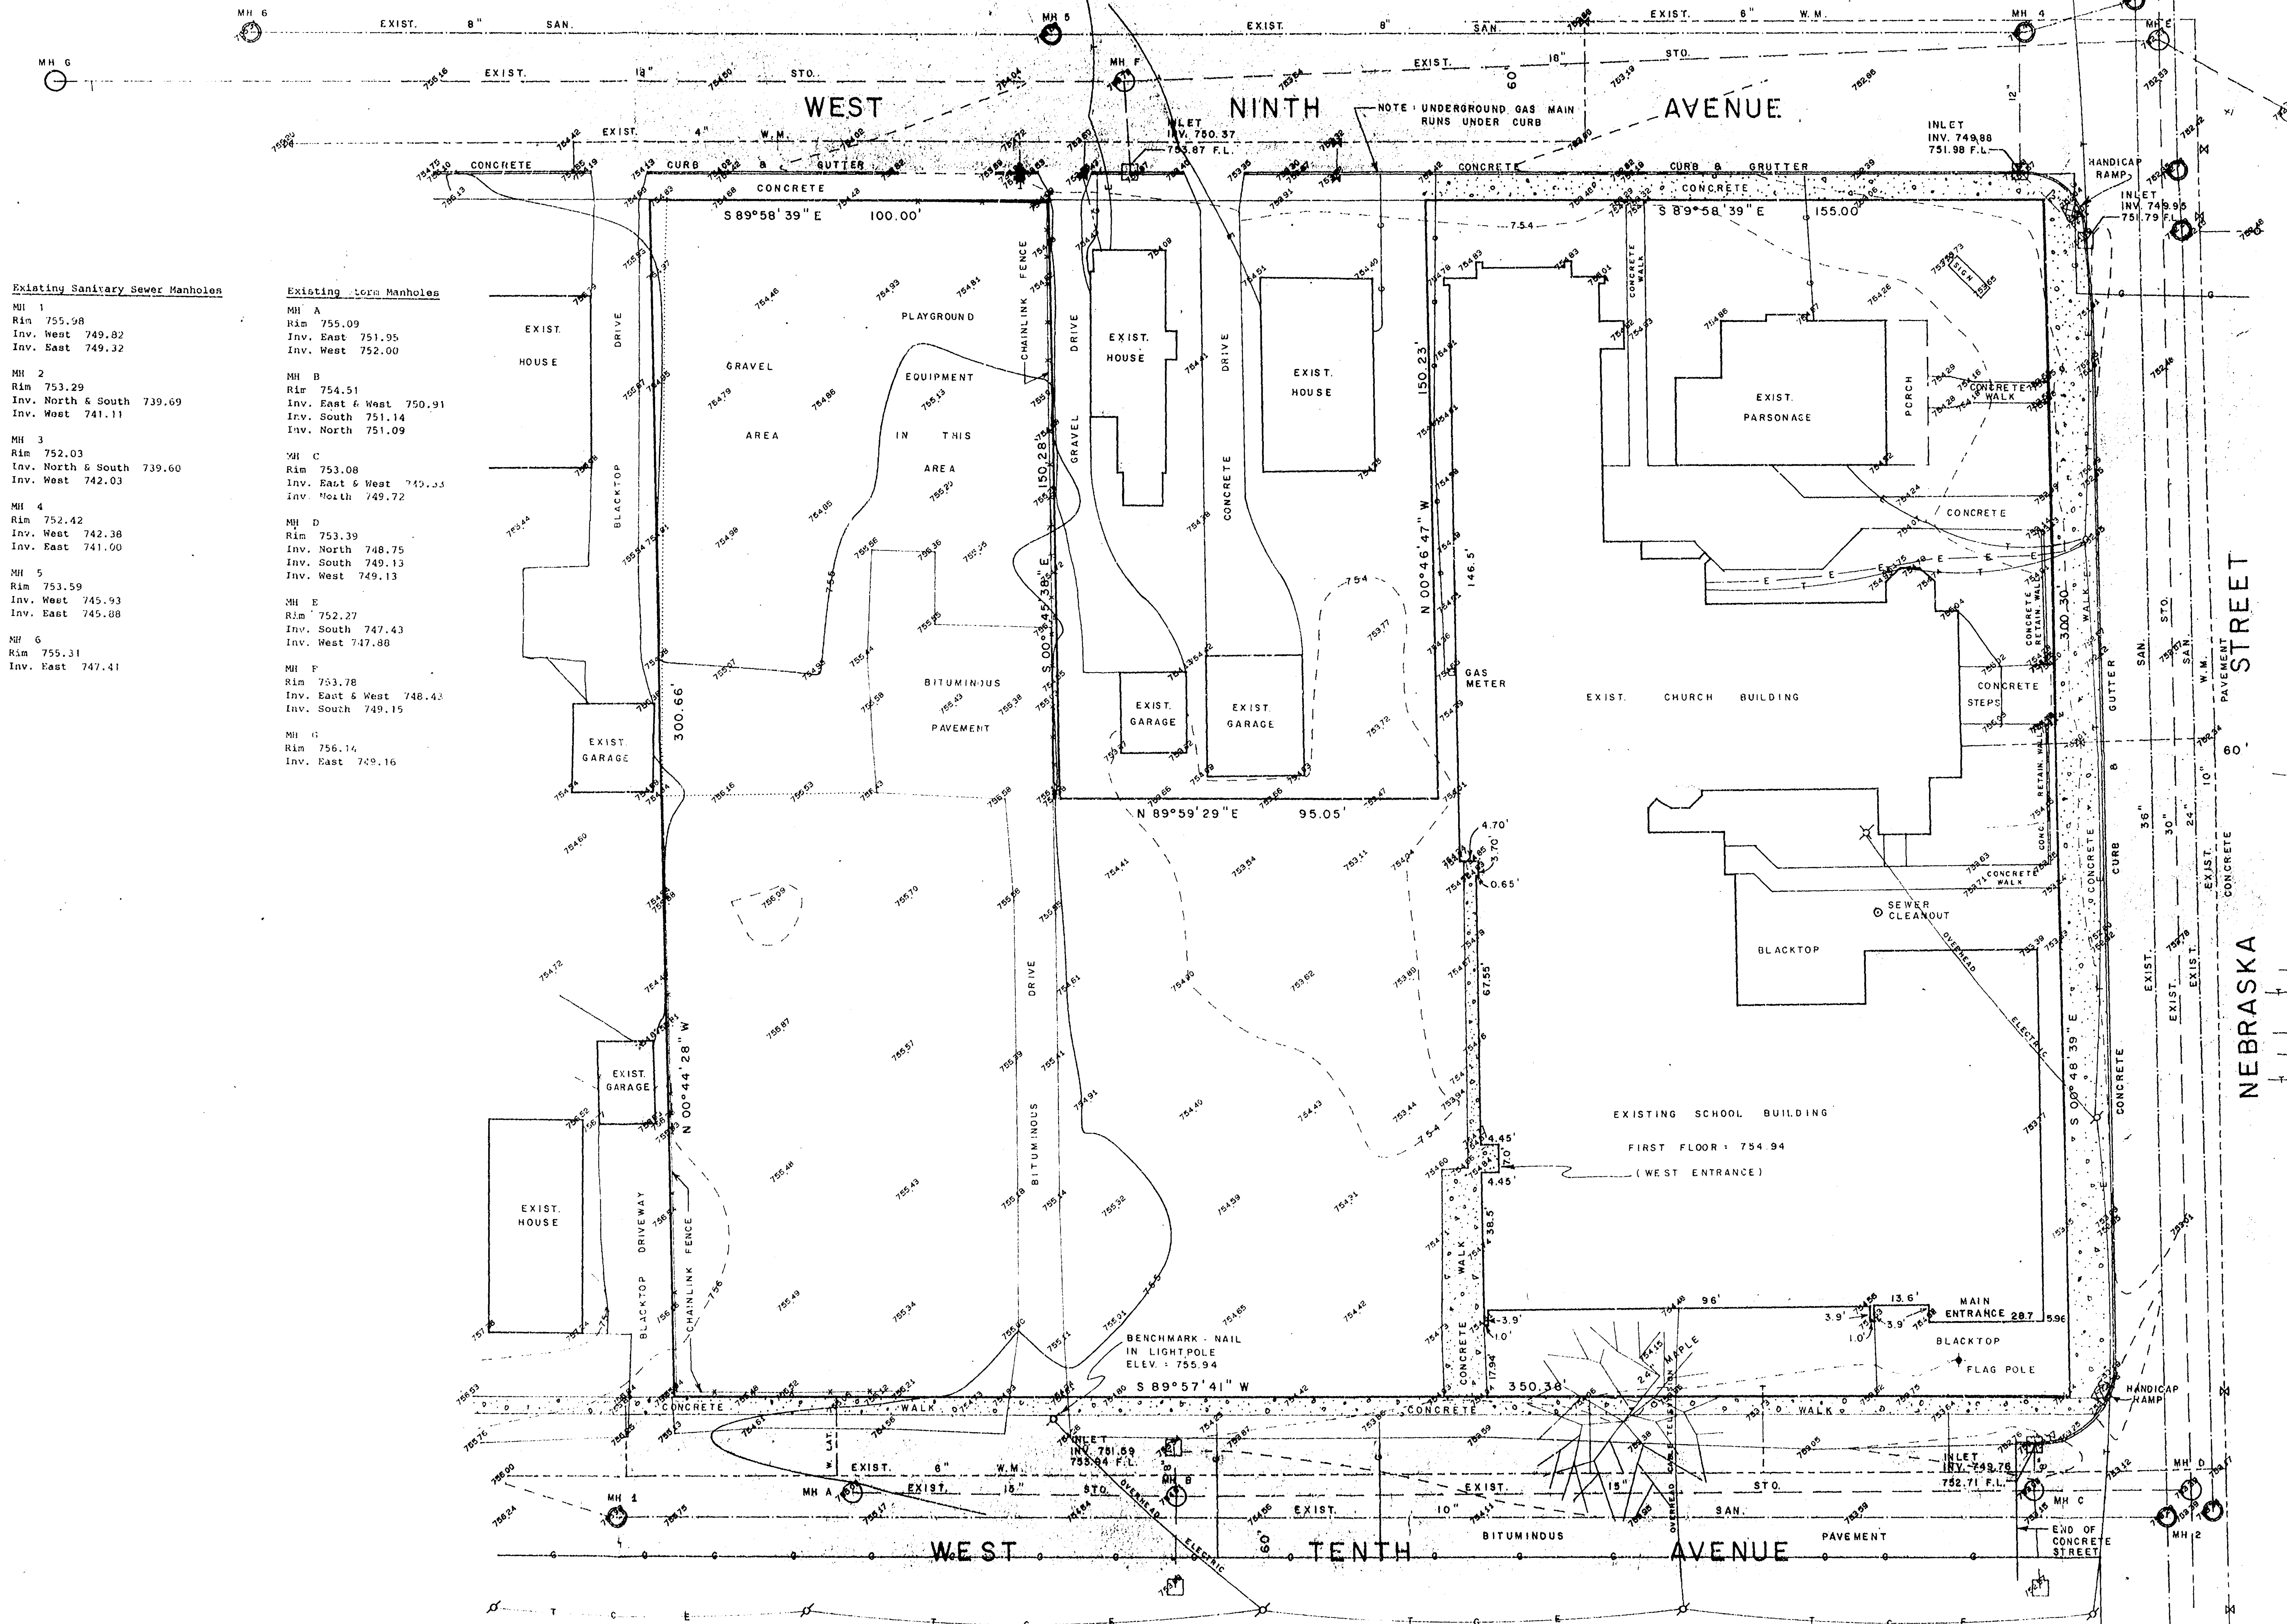

Existing Sanitary Sewer Manholes

MH 1
Rim 755.98
Inv. West 749.82
Inv. East 749.32

MH 2
Rim 753.29
Inv. North & South 739.69
Inv. West 741.11

MH 3
Rim 752.03
Inv. North & South 739.60
Inv. West 742.03

MH 4
Rim 752.42
Inv. West 742.38
Inv. East 741.00

MH 5
Rim 753.59
Inv. West 745.93
Inv. East 745.88

MH 6
Rim 755.31
Inv. East 747.41

Existing Storm Manholes

MH A
Rim 755.09
Inv. East 751.95
Inv. West 752.00

MH B
Rim 754.51
Inv. East & West 750.91
Inv. South 751.14
Inv. North 751.09


MH C
Rim 753.08
Inv. East & West 749.33
Inv. North 749.72

MH D
Rim 753.39
Inv. North 748.75
Inv. South 749.13
Inv. West 749.13

MH E
Rim 752.27
Inv. South 747.43
Inv. West 747.88

MH F
Rim 753.78
Inv. East & West 748.43
Inv. South 749.15

MH G
Rim 756.14
Inv. East 749.16

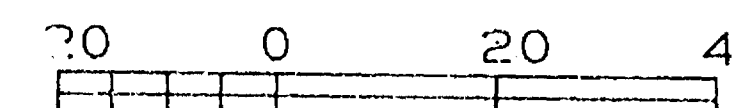

BEARINGS ARE REFERENCED
TO THE WEST LINE OF NEBRASKA
STREET ASSUMED TO BEAR
S 00°48'39"E

NOTE:
SEE M & E PLAT OF SURVEY
DRAWING 221-059 FOR
BOUNDARY INFORMATION

LEGEND

- 750 = CONTOUR LINE W/ELEV.
(AT 1' INTERVAL)
- SPOT ELEVATION (SHOT
LOCATION AT "...")
- WATER VALVE
- STOP BOX
- HYDRANT
- POWER POLE
- LIGHT POLE
- UNDERGROUND GAS MAIN
- OVERHEAD ELECTRIC
AND TELEPHONE LINES
- UNDERGROUND ELECTRIC
- OVERHEAD TELEPHONE
- OVERHEAD TELEPHONE,
CABLE TELEVISION AND
ELECTRIC LINES

ALL ELEVATIONS ARE
ON CITY DATUM.

BENCHMARK - TOP STEM
OF HYDRANT, WEST TENTH
AND NEBRASKA
ELEV. = 756.25

TOPOGRAPHIC SURVEY

LOTS 4, 5, 8, 9, 10, 14, 15, 16, 17, 18, 19, 20 AND THE EAST
5 FEET OF LOT 7, BLOCK 15 IN THE ORIGINAL THIRD WARD
PLAT, CITY OF OSHKOSH, WINNEBAGO COUNTY, WISCONSIN

FIELD	BOOK	PAGE	SCALE	DATE
11C	8-12	3-92	1"=20'	3-92
11C	8-12	3-92	1"=20'	3-92
DRAWING NO.
221-059



NO.	DATE	REVISION
1	3-17-92	
2		
3		
4		
5		
6		
7		
8		
9		
10		

Martenson & Eisele, Inc.
Consulting Engineering & Land Surveying
1919 American Court
Neenah, WI 54956
Ph. (414) 731-0381