

# PLAT OF SURVEY




LOT 6 EXCEPT THE NORTH 50 FEET FRONT AND REAR THEREOF AND THE NORTH 55 FEET FRONT AND REAR OF LOTS 4 AND 5, ALL IN DORRANCE AND GARY'S ADDITION TO OSHKOSH, IN THE 4TH WARD, CITY OF OSHKOSH, WINNEBAGO COUNTY, WISCONSIN.

MAY 14, 1994

SURVEY FOR JOHN SONNLEITNER

NO. 2480

- O DENOTES 3/4" DIAMETER IRON ROD, 24" LONG SET.
- DENOTES NOTCH CHISELED IN CONCRETE WALK

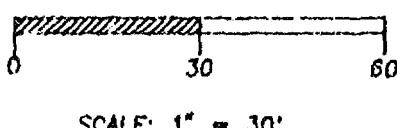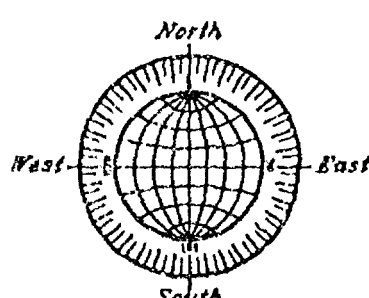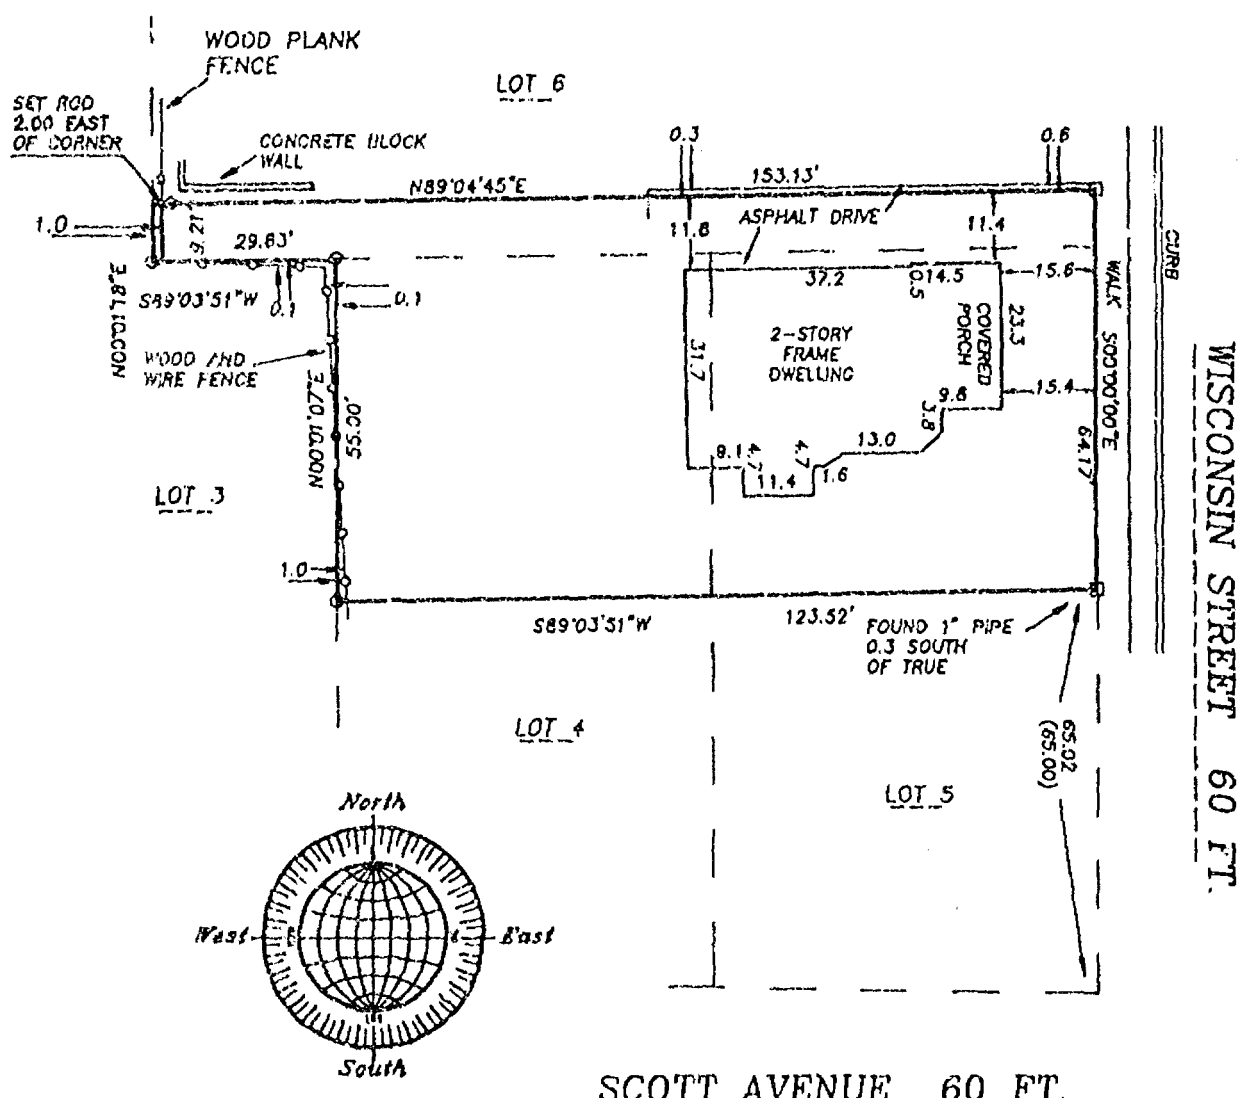

SCALE: 1" = 30'

## Surveyor's Certificate


I, Reinhard Roehlig, Wisconsin Registered Land Surveyor, certify that I have surveyed the above described property and that the above map is a correct representation thereof and shows the size and location of the property, its exterior boundaries, the locations and dimensions of all visible structures thereon, boundary fences, apparent easements and roadways and visible encroachments, if any.

This survey is made for the exclusive use of the present owners of the property and also those who purchase mortgages or other titles thereto, within one (1) year from the date hereof.

5-12-94

Date

Reinhard Roehlig, Registered  
Land Surveyor No. S-1368

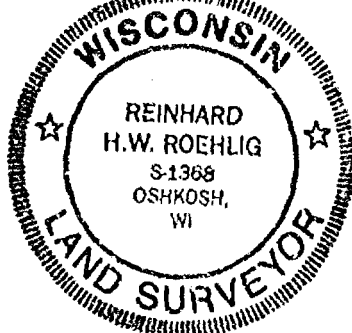

MAY 12, 1994

ROEHLIG

LAND SURVEYING  
&  
CONSULTING LTD.

417 North Sawyer Street • Oshkosh WI • 54801  
(414) 233-2884

NO. 2480

# PLAT OF SURVEY



100.3184


OCTOBER 21, 1997

EAST IRVING STREET 66.0'

 

○ DENOTES 1/4 INCH DIAMETER IRON NAIL, 24 INCHES LONG, SET

● DENOTES MONUMENTATION FOUND ON SET AS DESCRIBED ON PLAT

ALL DISTANCES ARE MEASURED TO THE NEAREST HUNDREDTH OF A FOOT

BEARINGS ARE REFERENCED TO THE SOUTH NORTH-OF-WAY LINE OF  
EAST IRVING AVENUE, ASSUMED TO BEAR NORTH 89°00'00" EAST

## SURVEYOR'S CERTIFICATE





JOB NO. 3184

OCTOBER 21, 1997

**ROEHLIG**  
LAND SURVEYING  
&  
CONSULTING LTD.  

# PLAT OF SURVEY


KNOWN AS 503 EAST IRVING STREET BEING, LOT 17 AND LOT 18, OF BLOCK 60, IN FORD'S ADDITION TO THE CITY OF OSHKOSH, EXCEPT THE EAST 110.00 FEET THEREOF, IN THE 4TH WARD, CITY OF OSHKOSH, WINNEBAGO COUNTY, WISCONSIN

NO. 3194

SURVEY FOR: TONY LITJENS

OCTOBER 21, 1997

EAST IRVING STREET 66.0'

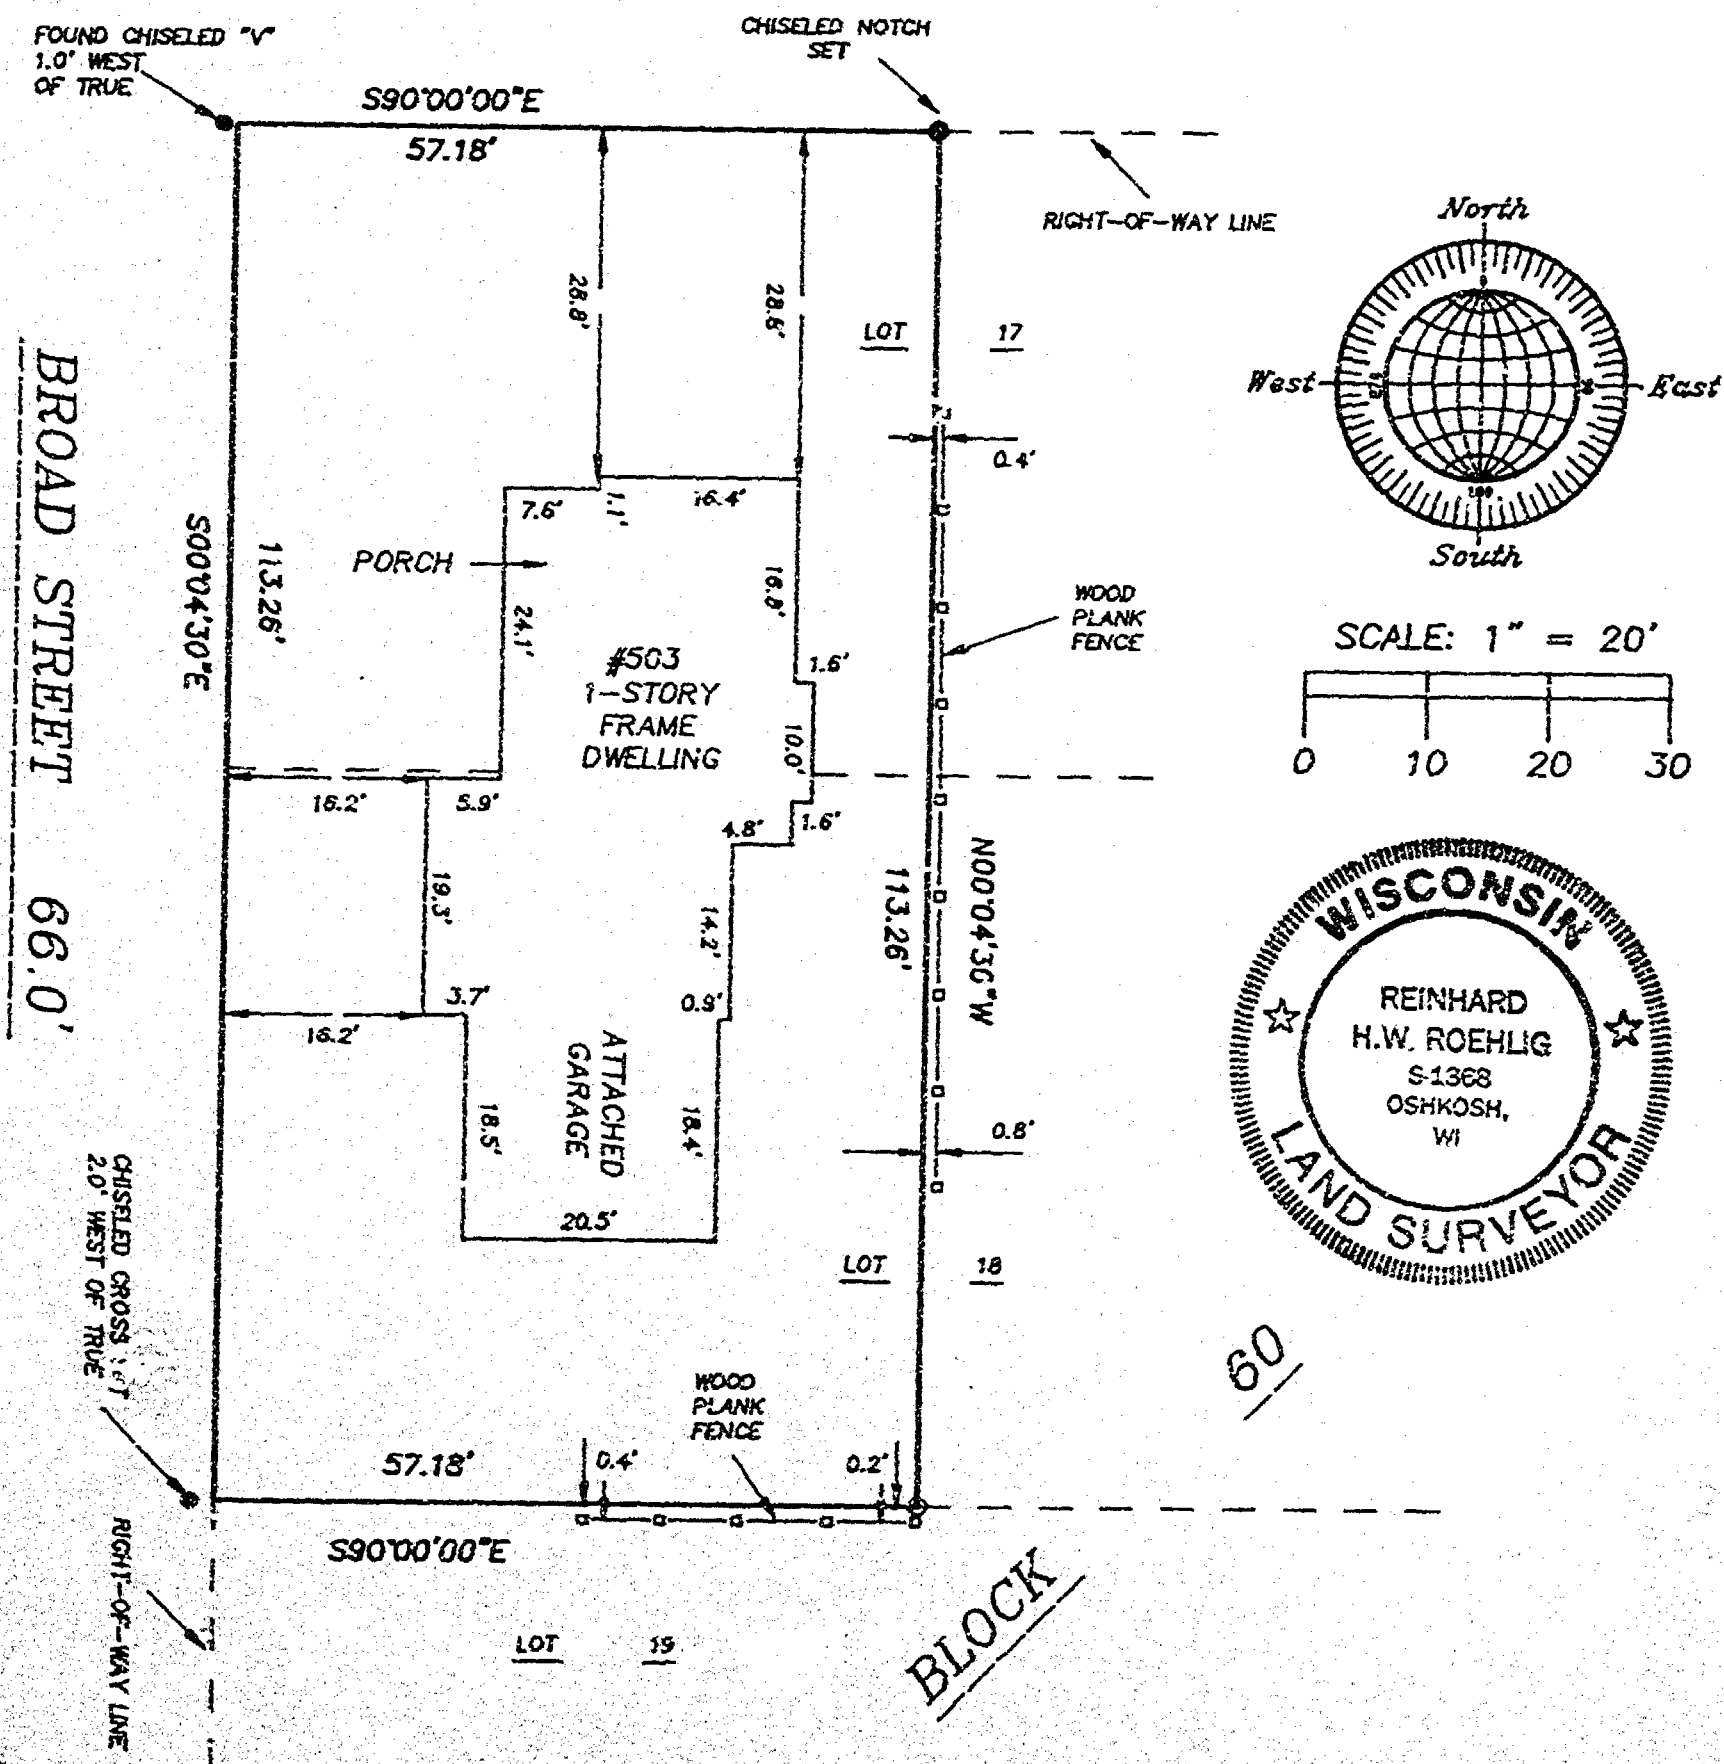

○ DENOTES 3/4 INCH DIAMETER IRON ROD, 24 INCHES LONG, SET.

● DENOTES MONUMENTATION FOUND OR SET AS DESCRIBED ON PLAT.

ALL DISTANCES ARE MEASURED TO THE NEAREST HUNDREDTH OF A FOOT.

BEARINGS ARE REFERENCED TO THE SOUTH RIGHT-OF-WAY LINE OF EAST IRVING AVENUE, ASSUMED TO BEAR NORTH 90°00'00" EAST

## SURVEYOR'S CERTIFICATE

I, Reinhard Roehlig, Wisconsin Registered Land Surveyor, certify that I have surveyed the above described property and that the above map is a correct representation thereof and shows the size and location of the property, its exterior boundaries, the locations and dimensions of all visible structures thereon, boundary fences, apparent easements and roadways and visible encroachments, if any.

This survey is made for the exclusive use of the present owners of the property and also those who purchase, mortgage or guarantee title thereto, within one (1) year from the date hereof.

10-21-97

Date

Reinhard Roehlig, Registered  
Wisconsin Land Surveyor C-1368

OCTOBER 21, 1997

|                                              |
|----------------------------------------------|
| <b>ROEHLIG</b>                               |
| <b>LAND SURVEYING</b>                        |
| <b>&amp;</b>                                 |
| <b>CONSULTING LTD.</b>                       |
| 417 North Sawyer Street • Oshkosh WI • 54901 |
| (414) 233-2884                               |

JOB NO. 3194