


PLAT OF SURVEY



DESCRIPTION: LOT ONE (1), BLOCK ONE-HUNDRED ONE (101), FOURTH WARD, CITY OF OSHKOSH, PER LEACH'S MAP OF 1894, LESS THE WEST TEN FEET (10') THEREOF, WINNEBAGO COUNTY, WISCONSIN.

(AS SURVEYED BY R.F. WOLVERTON & FRANK BUSTON ON MAY 7, 1940)

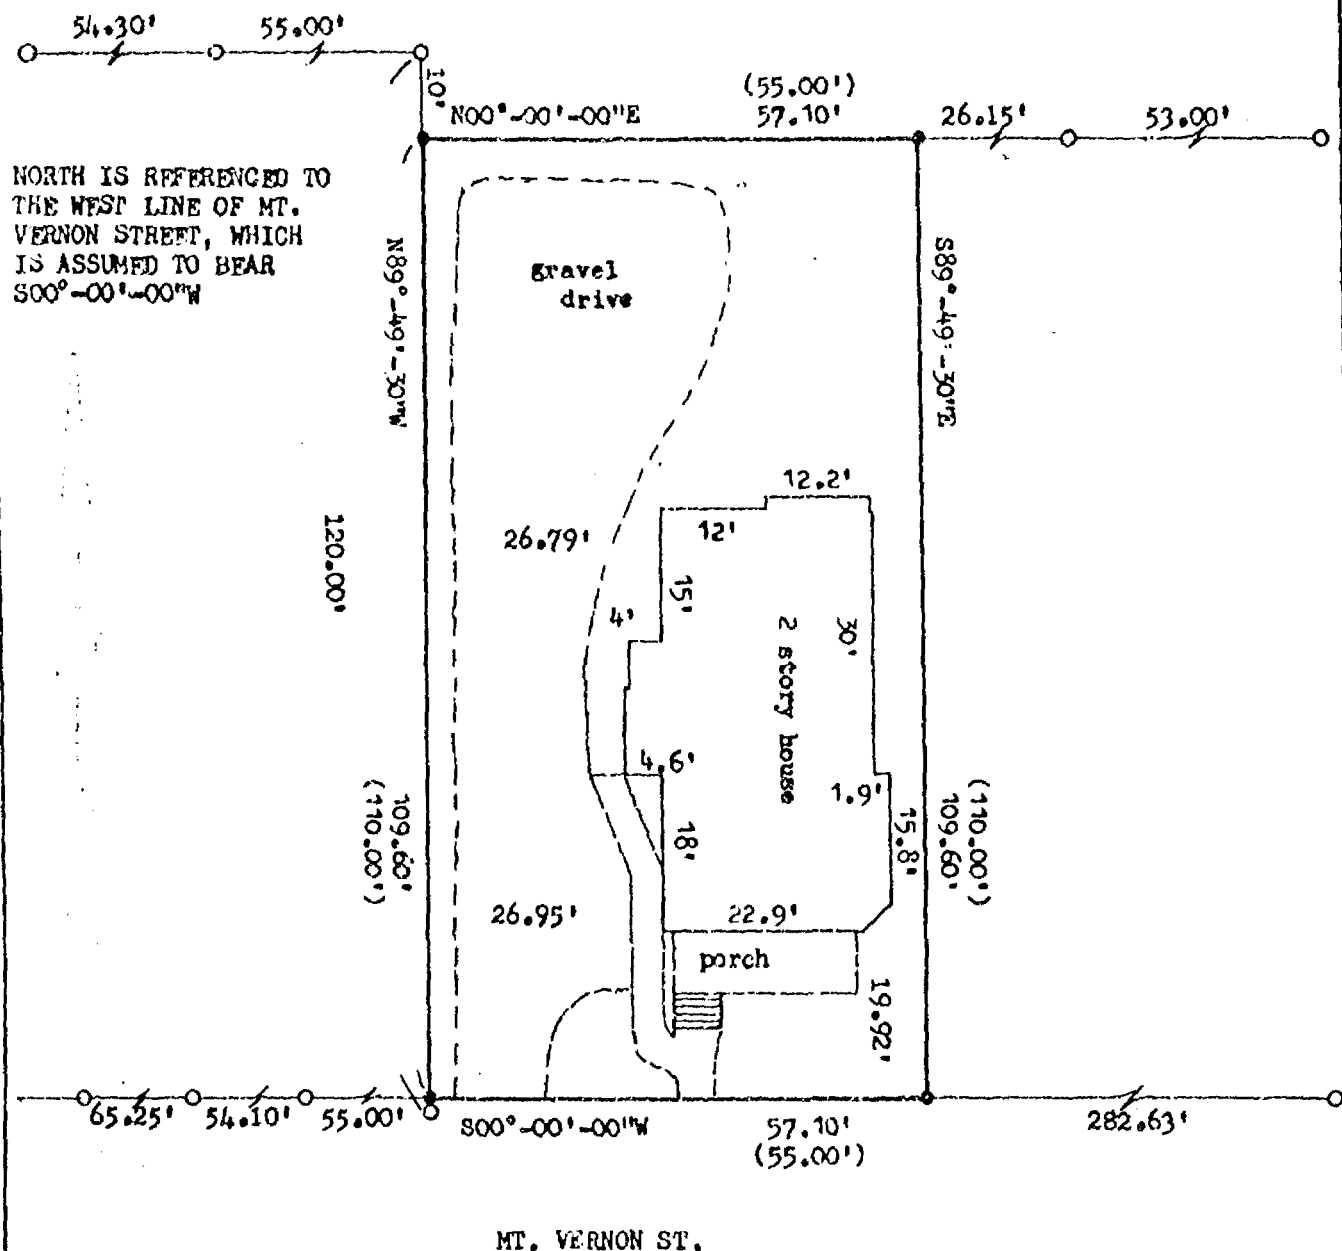

LEGEND

- = $3/4"$ x 24" SOLID ROUND IRON REBAR SET
- = 1" IRON PIPE FOUND
- () = RECORDED DISTANCE

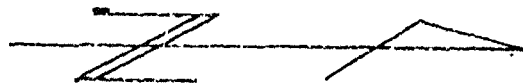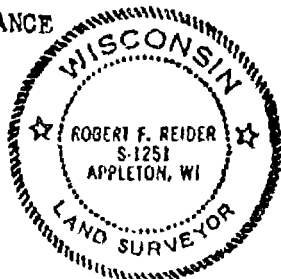

I HEREBY CERTIFY THAT I HAVE SURVEYED THE ABOVE DESCRIBED PROPERTY AS SHOWN ACCORDING TO THE OFFICIAL RECORDS AND THAT THIS PLAT OF SURVEY IS A CORRECT REPRESENTATION OF SAID SURVEY

CLIENT:
PAT BURQ
557 MT. VERNON ST.
OSHKOSH, WISCONSIN 54901

Robert F. Reider 7-10-92
ROBERT F. REIDER RLS-1251 DATED



CAROW LAND SURVEYING CO., INC.

1837 W. WISCONSIN AVE., P.O. BOX 1297
APPLETON, WISCONSIN 54912-1297
PHONE 414-731-4161 FAX 731-5673

SCALE
1"=20'
DRAWN BY
kv-to KJV DGV
PROJECT NO
A927.8


PLAT OF SURVEY

KNOWN AS 566 NORTH MAIN STREET. BEING LOT 4 OF BLOCK 88 IN THE 4TH WARD, CITY OF OSHKOSH, PER LEACH'S MAP OF 1894 EXCEPTING THEREFROM THE SOUTH 42 FT. THEREOF AND THE NORTH 20.75 FT. OF LOT 3 IN BLOCK 88 IN THE 4TH WARD, CITY OF OSHKOSH, PER LEACH'S MAP OF 1894 AND LOTS 1 AND 8 IN BLOCK "A" OF MERRITT'S SECOND ADDITION, IN THE 4TH WARD, CITY OF OSHKOSH, PER LEACH'S MAP OF 1894, WINNEBAGO COUNTY, WISCONSIN.

APRIL 8, 1992

SURVEY FOR PAUL WAGNER

SURVEY NO. 2102

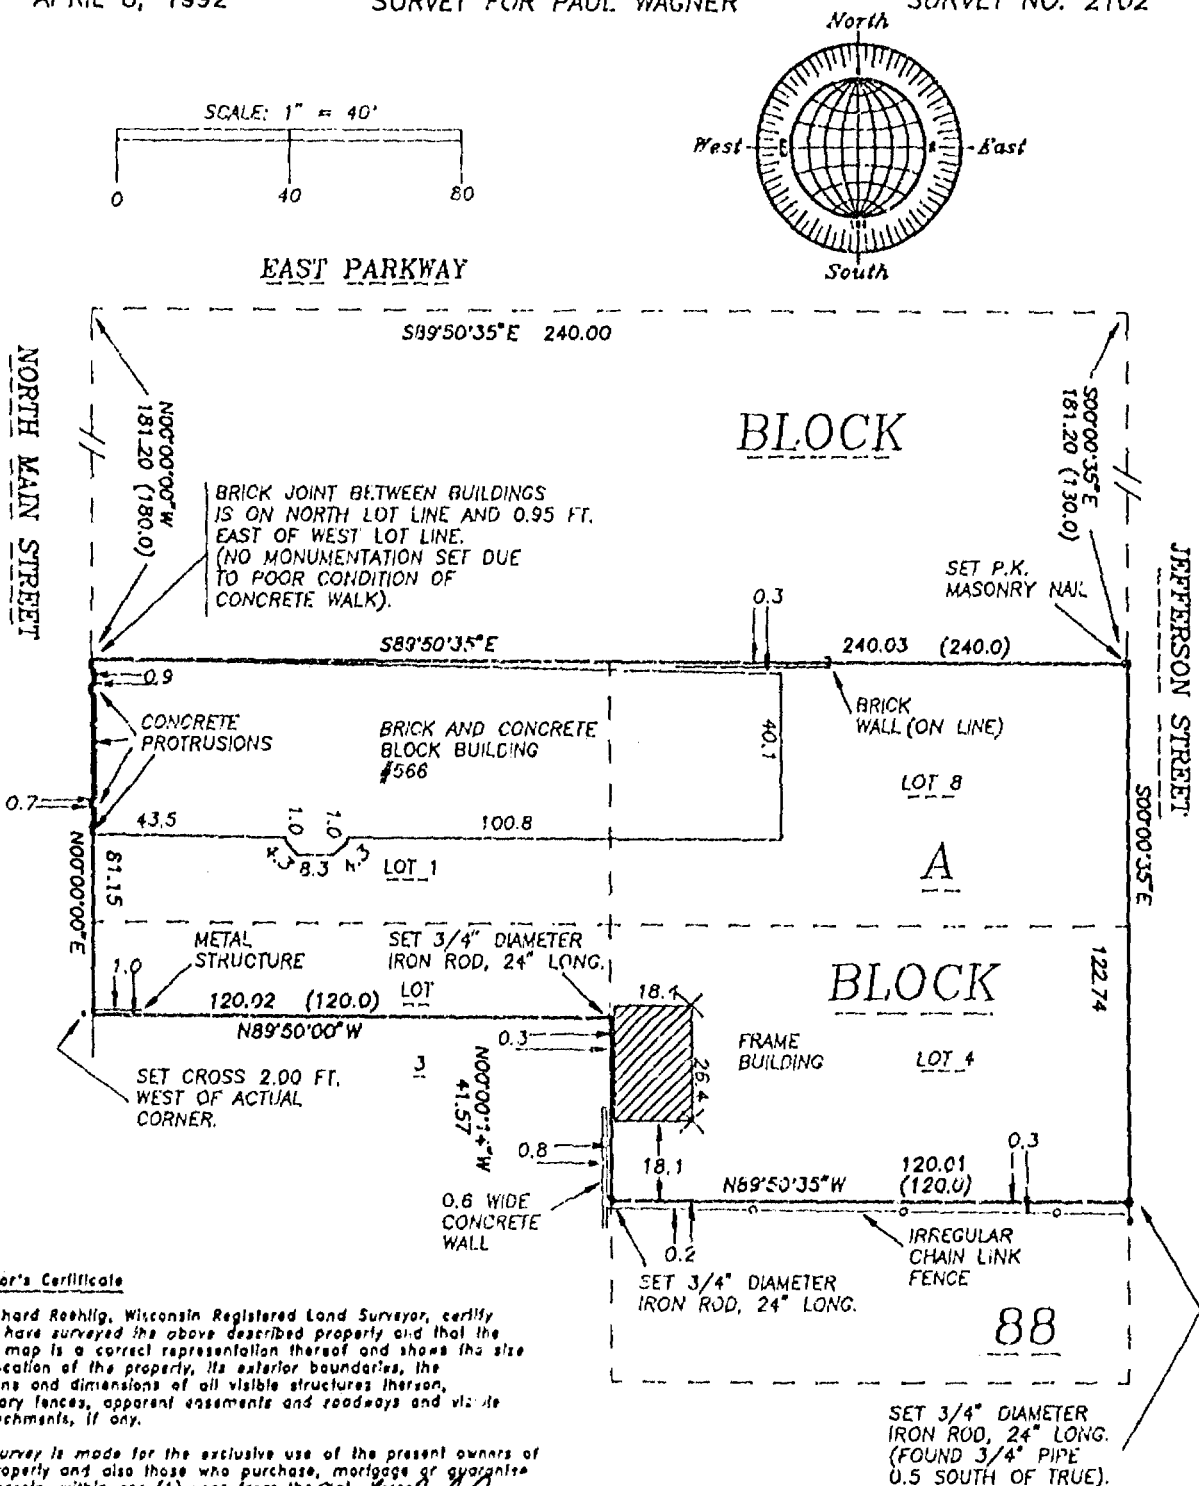


Surveyor's Certificate

I, Reinhard Roehlig, Wisconsin Registered Land Surveyor, certify that I have surveyed the above described property and that the above map is a correct representation thereof and shows the size and location of the property, its exterior boundaries, the locations and dimensions of all visible structures thereon, boundary fences, apparent easements and roadways and vice its encroachments, if any.

This survey is made for the exclusive use of the present owners of the property and also those who purchase, mortgage or guarantee title thereto, within one (1) year from the date hereof.

4-8-92
Date

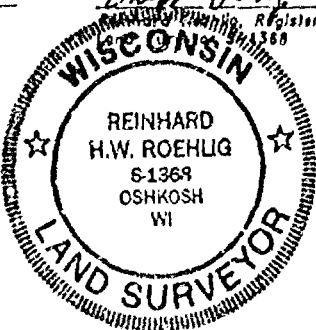

APRIL 8, 1992

ROEHLIG

LAND SURVEYING
&
CONSULTING LTD.

417 North Sawyer Street • Oshkosh WI • 54901
(414) 233-2884

NO. 2102