

PLAT OF SURVEY







 








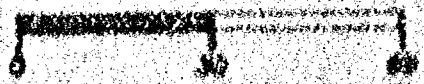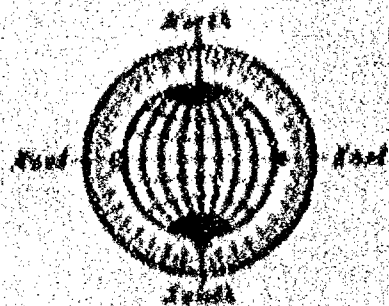






NO. 3073

PLAT OF SURVEY


KNOWN AS 732 WISCONSIN STREET, BEING LOT 7, BLOCK 7, IN C.H. FORD'S
SUBDIVISION OF BLOCK 9, G.F. WRIGHT'S ADDITION, FIFTH WARD
CITY OF OSHKOSH, WINNEBAGO COUNTY, WISCONSIN

NO. 3073

SURVEY FOR: TONY LITJENS

MARCH 12, 1997

- DENOTES 3/4" DIAMETER IRON ROD, 24" LONG, WEIGHING NOT LESS THAN 1.5 LBS PER LINEAL FT SET.
 - DENOTES EXISTING MONUMENTATION AS DESCRIBED.
 - () DENOTES RECORDED DIMENSION WHERE DIFFERENT FROM ACTUAL MEASUREMENT.
- BEARINGS ARE REFERENCED TO THE EAST LINE OF WISCONSIN STREET WHICH IS ASSUMED TO BEAR NORTH 00°00'00" EAST.
- DISTANCES ARE MEASURED TO THE NEAREST HUNDREDTH OF A FOOT.

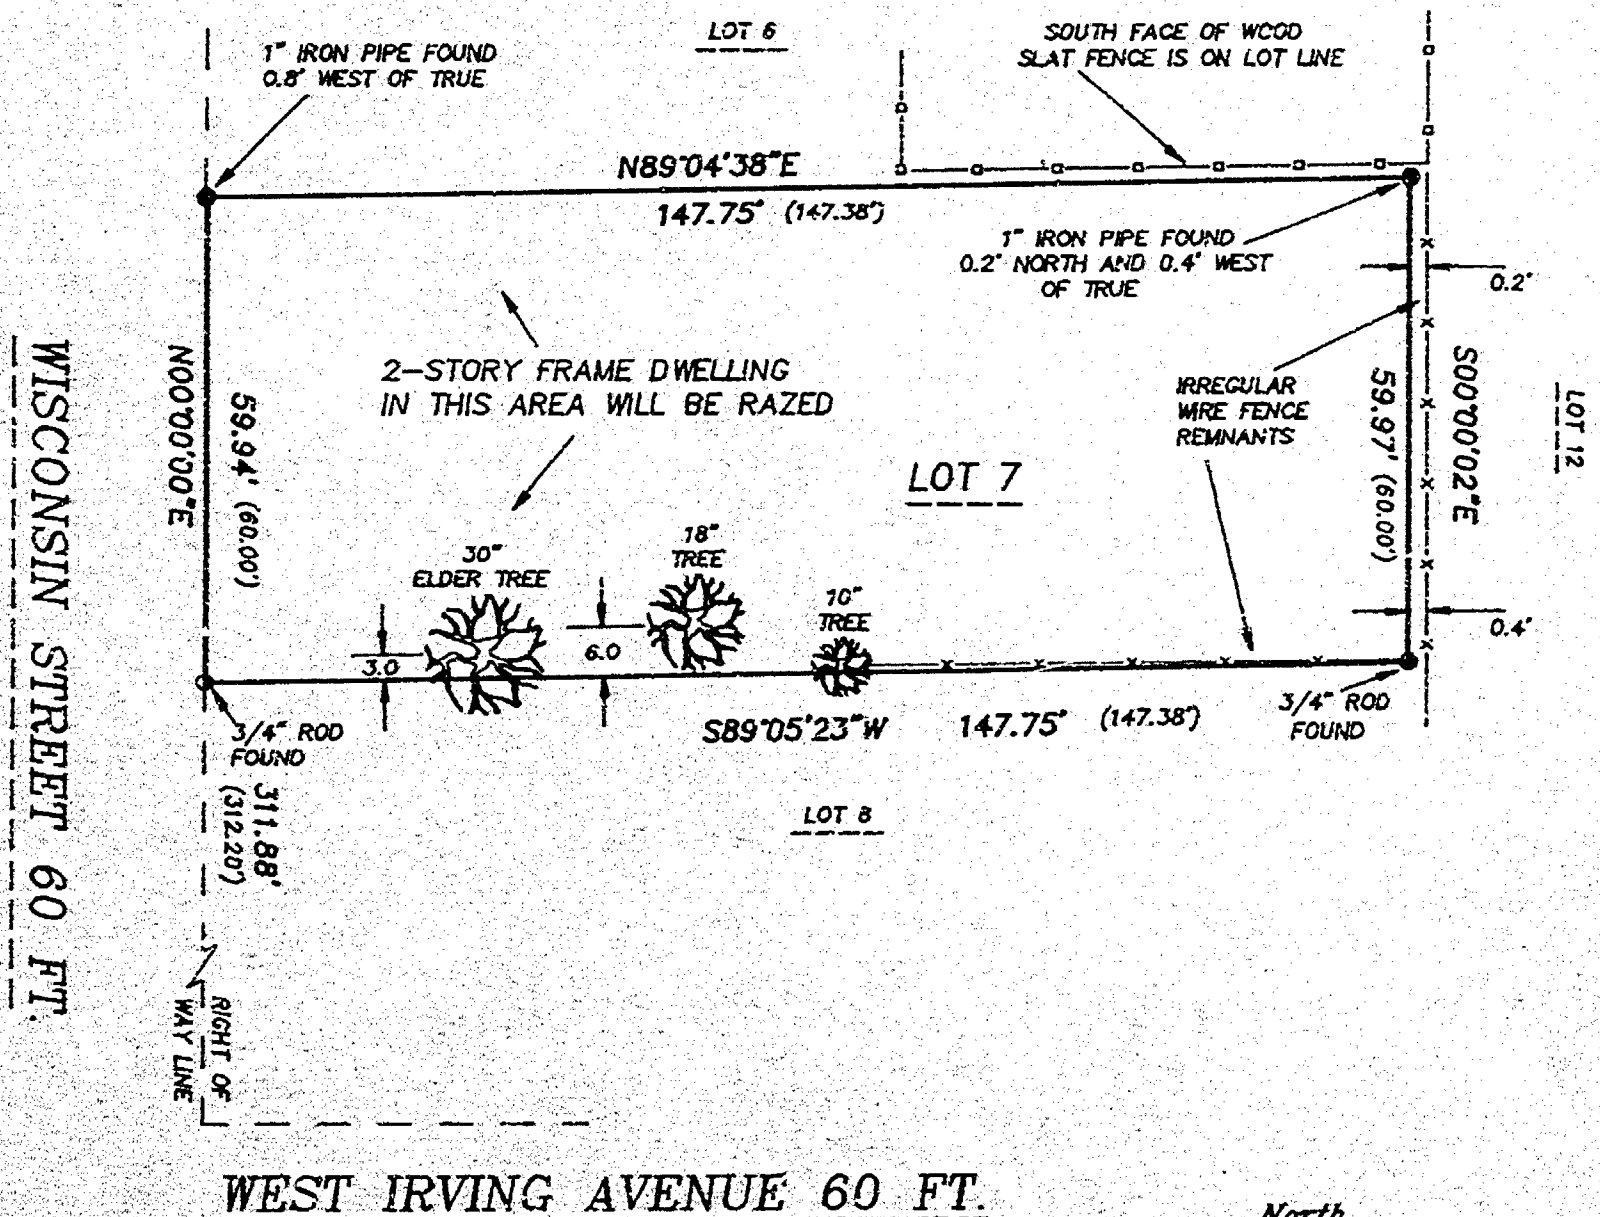

SURVEYOR'S CERTIFICATE

I, Reinhard Roehlig, Wisconsin Registered Land Surveyor, certify that I have surveyed that above described property and that the above map is a correct representation thereof and shows the size and location of the property, its exterior boundaries, the locations and dimensions of all visible structures thereon, boundary fences, apparent easements and roadways and visible encroachments, if any.


This survey is made for the exclusive use of the present owners of the property and also those who purchase, mortgage or guarantee title thereto, within one (1) year from the date hereof.

3-12-97

Date

Reinhard Roehlig

Reinhard Roehlig, Registered
Wisconsin Land Surveyor S-1368

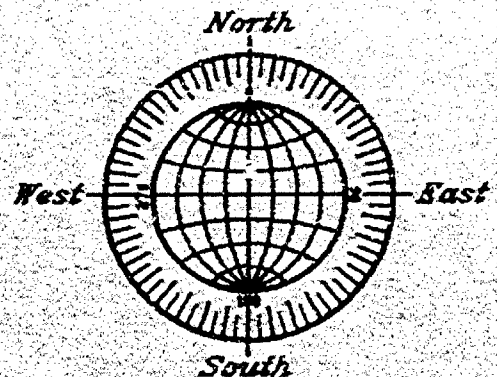

SCALE: 1" = 30'

MARCH 12, 1997



JOB NO. 3073

ROEHLIG
LAND SURVEYING
&
CONSULTING LTD.
417 North Sawyer Street • Oshkosh WI • 54901
(414) 233-2884

PLAT OF SURVEY








 
















PLAT OF SURVEY

KNOWN AS 628 WEST IRVING AVENUE. BEING LOT 11 AND LOT 22 IN BLOCK 6 OF G.F. WRIGHT'S ADDITION, IN THE 5TH WARD, CITY OF OSHKOSH, WINNEBAGO COUNTY, WISCONSIN.


JUNE 26, 1995

SURVEY FOR THE PREMIER GROUP

NO. 2701

() DENOTES RECORDED DIMENSION WHERE DIFFERENT FROM ACTUAL MEASUREMENT.

o DENOTES MONUMENTATION SET OR FOUND AS DESCRIBED.

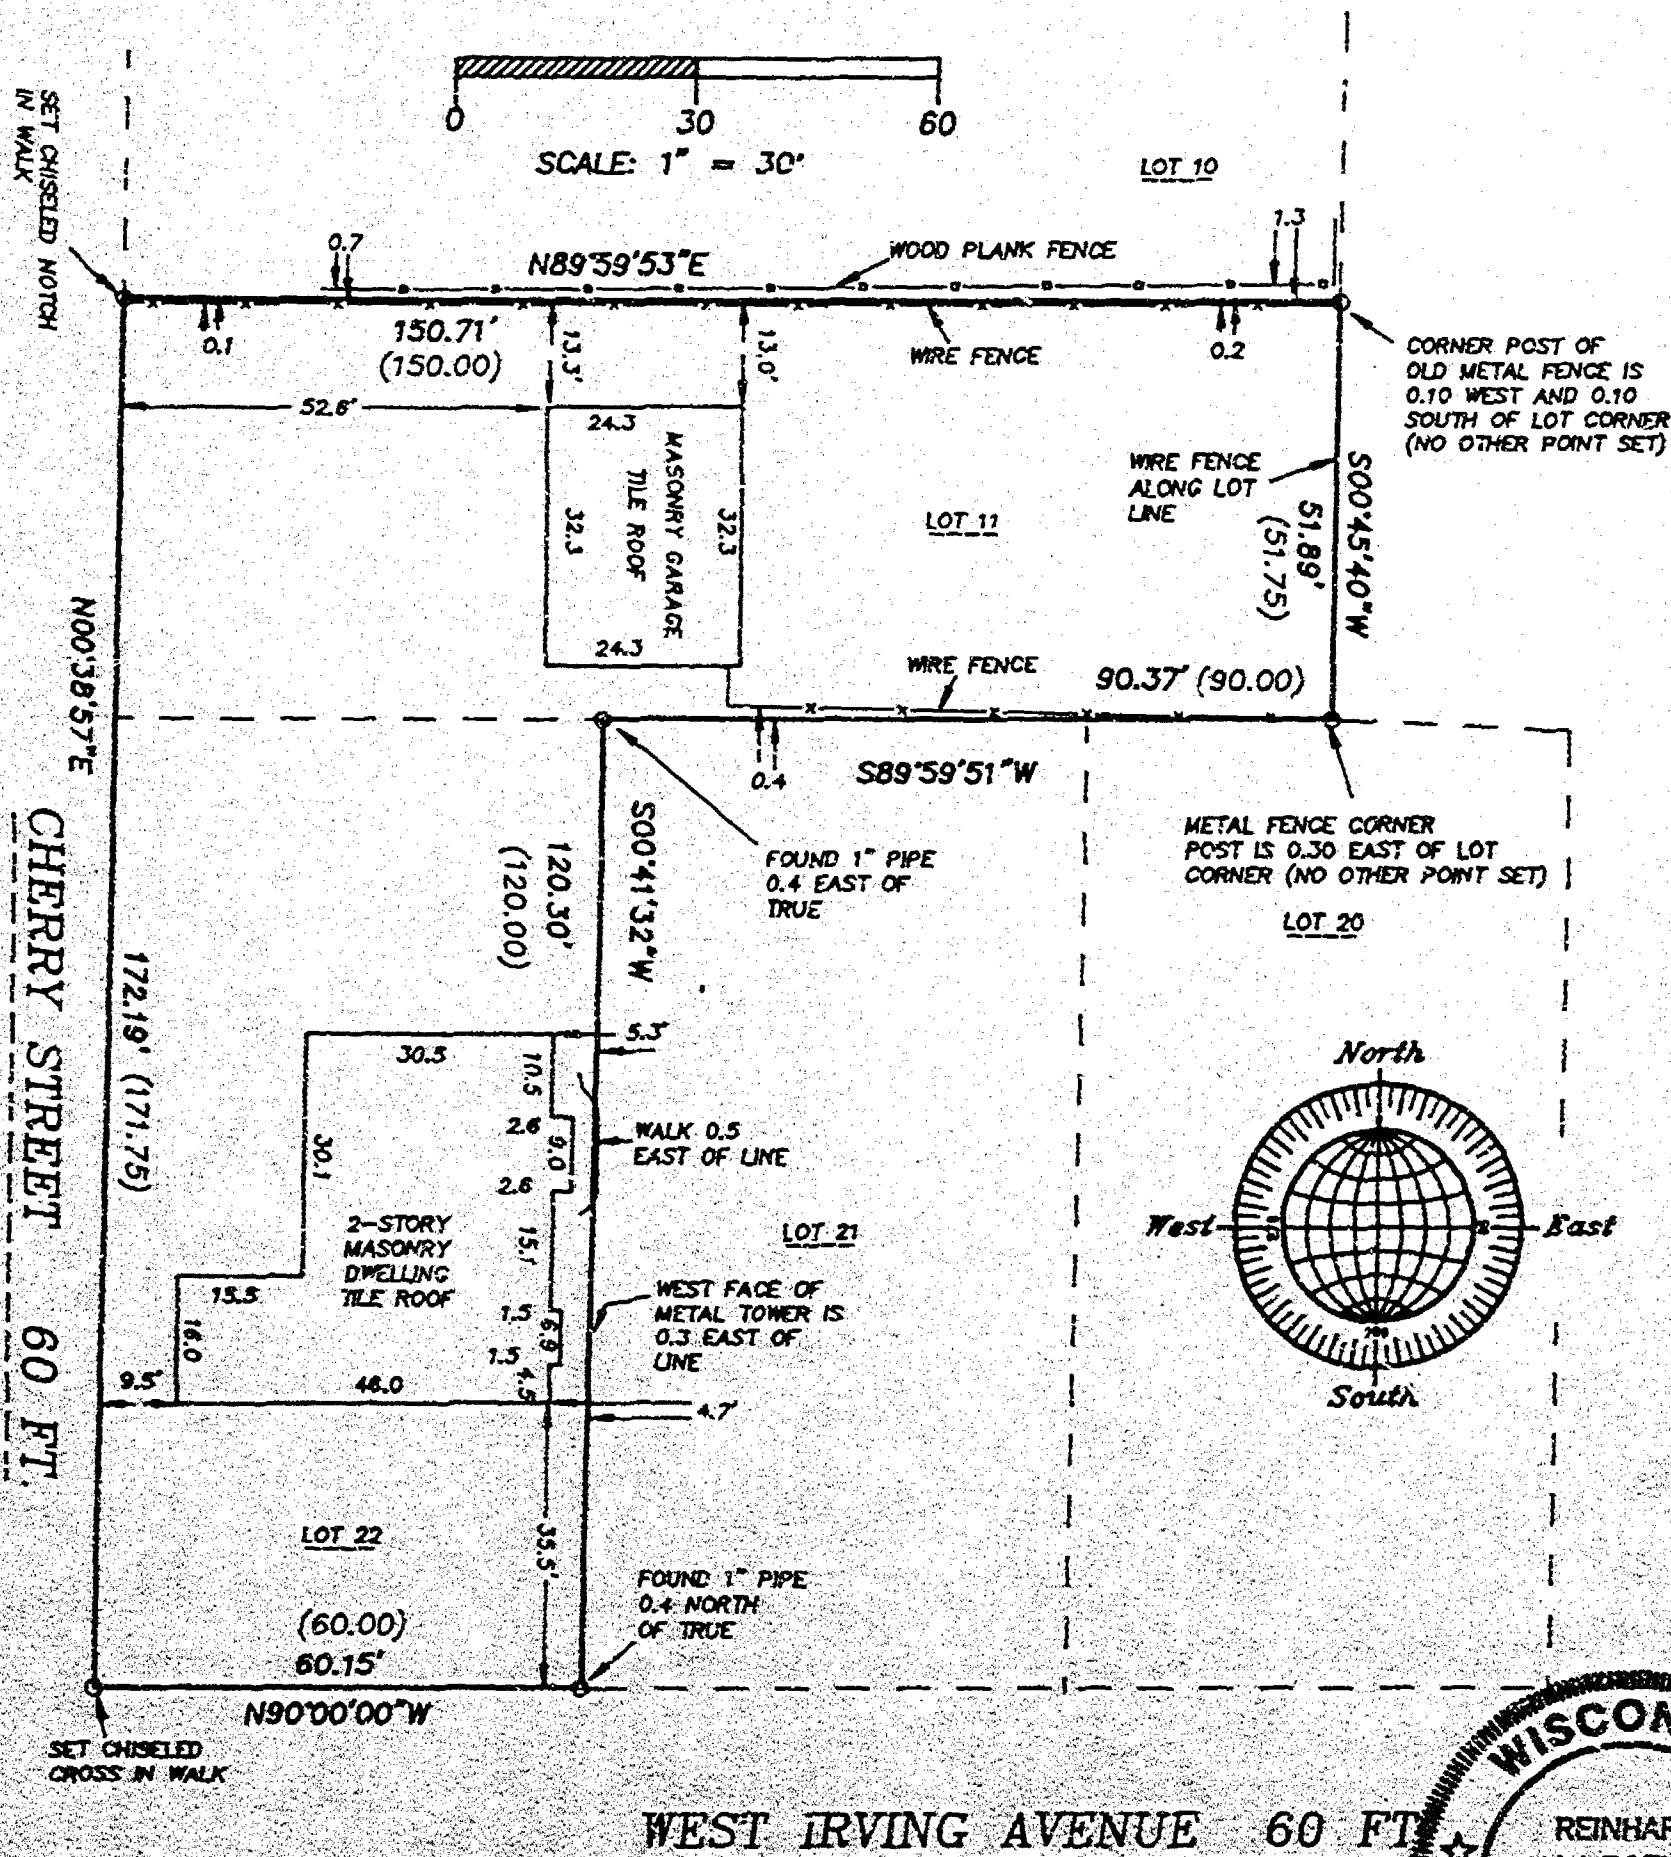

Surveyor's Certificate


I, Reinhard Roehlig, Wisconsin Registered Land Surveyor, certify that I have surveyed the above described property and that the above map is a correct representation thereof and shows the size and location of the property, its exterior boundaries, the locations and dimensions of all visible structures thereon, boundary fences, apparent easements and roadways and visible encroachments, if any.

This survey is made for the exclusive use of the present owners of the property and also those who purchase, mortgage or guarantee title thereto, within one (1) year from the date hereof.

6-26-95

Date

Reinhard Roehlig, Registered
Wisconsin Land Surveyor S-1368

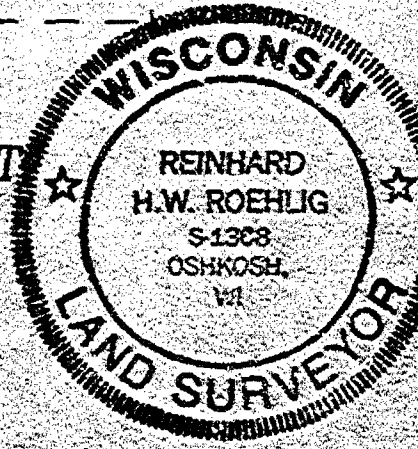

JUNE 26, 1995

ROEHLIG

LAND SURVEYING
&
CONSULTING LTD.

417 North Sawyer Street • Oshkosh WI • 54901

(414) 233-2884

NO. 2701

PLAT OF SURVEY


FOR: PINE INVESTMENTS
4750 NORTH SHORE DRIVE
OSHKOSH, WISCONSIN 54901



LEGEND

- = SET 3/4" x 24" REBAR
- = 1" MONUMENT PIPE FOUND
- ✕ = SET CHISELED CROSS IN SIDE WALK

SURVEY PER DOCUMENT NO.'S 738647 and 738648

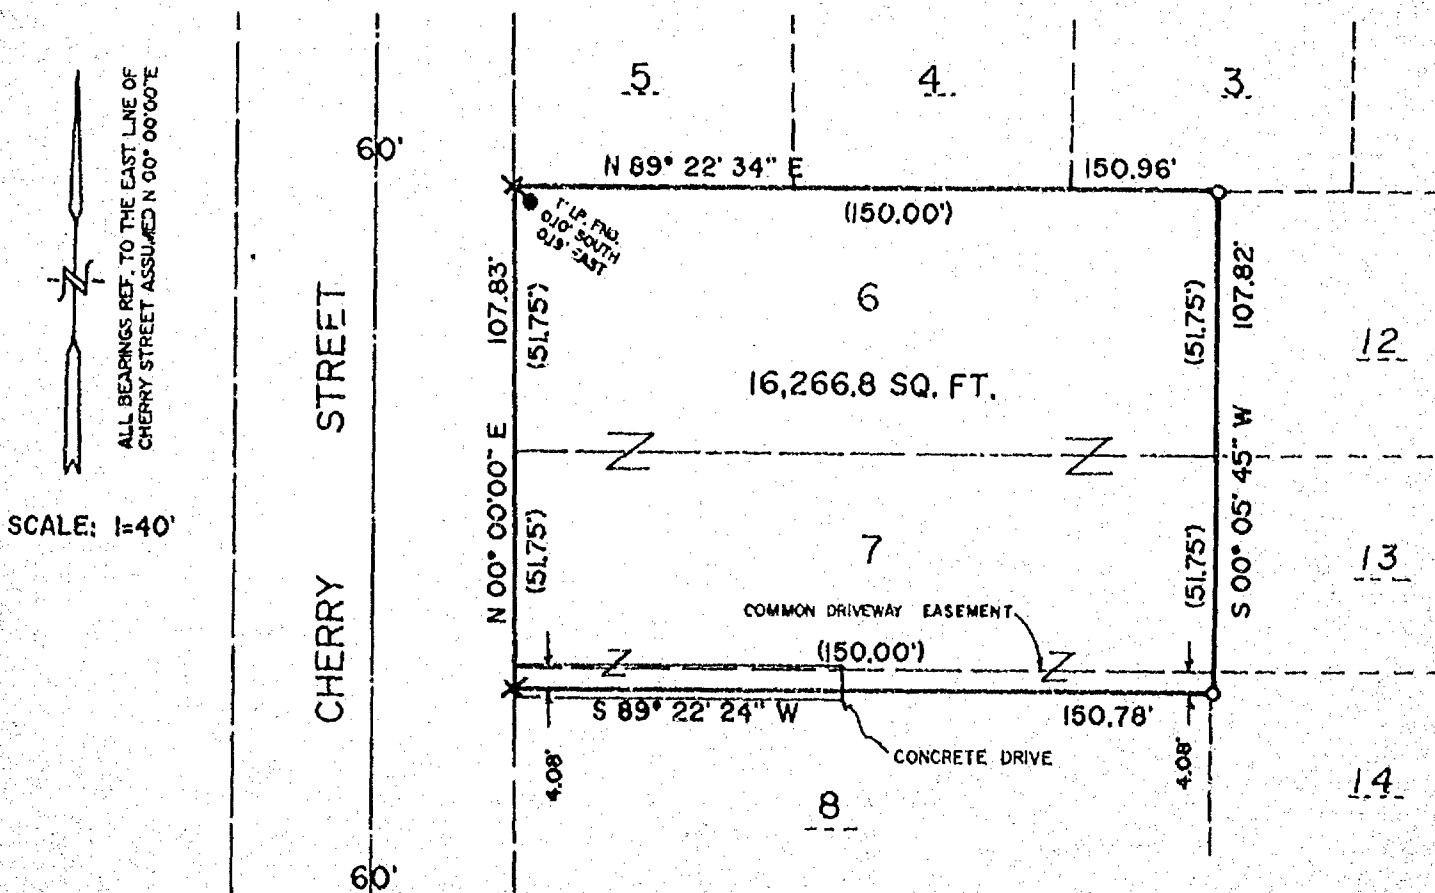

SURVEYOR'S CERTIFICATE

I, LAWRENCE C. KRIESCHER, Registered Land Surveyor No. S-1599, hereby certify: That I have surveyed the property described hereon and that the above map is a true representation thereof and shows the size and location of the property, its exterior boundaries, the location and dimensions of all visible structures thereon, fences, apparent easements, roadways and visible encroachments, if any. This survey is made for the exclusive use of the present owners of the property, and also those who purchase, mortgage, or guarantee the title thereto within one (1) year from the date hereon, and as to them I certify the accuracy of said survey and map.

SCHULER & ASSOCIATES

CONSULTING ENGINEERS & LAND SURVEYORS

320 W. NORTHLAND AVE. APPLETON, WIS. 54911 (414) 734-9107
417 NORTH SAWYER STREET OSHKOSH, WIS. 54901 (414) 426-2600

Lawrence C. Kriescher
REGISTERED LAND SURVEYOR S-1599

MARCH 12, 1990
DATE: MARCH 12, 1990

PROPERTY DESCRIPTION

LOT SEVEN (7) OF BLOCK SIX (6) IN G.F. WRIGHT'S ADDITION TO THE CITY OF OSHKOSH, IN THE FIFTH WARD, CITY OF OSHKOSH, EXCEPTING THEREFROM THE NORTH FIFTEEN AND FIVE-SIXTHS (15.5/6) FEET THEREOF.

THE NORTH FOUR AND EIGHT HUNDRETHS (4.08) FEET OF LOT EIGHT (8) OF BLOCK SIX (6) IN G.F. WRIGHT'S ADDITION TO THE CITY OF OSHKOSH, IN THE FIFTH WARD, CITY OF OSHKOSH, SUBJECT TO THE USE OF THE SOUTH FOUR (4) FEET THEREOF, WHICH SAID FOUR (4) FEET WITH THE FOUR (4) FEET ADJOINING THE SAME TO THE SOUTH HAS BEEN DEDICATED AS A COMMON DRIVEWAY FOR USE OF ADJOINING OWNERS.


LOT SIX (6) AND THE NORTH FIFTEEN (15) FEET TEN INCHES OF LOT SEVEN (7) ALL IN BLOCK SIX (6) IN G.F. WRIGHT'S ADDITION, IN THE FIFTH WARD, CITY OF OSHKOSH, PER LEACH'S MAP OF 1894.

SURVEY
for
LARRY HILDEBRAND
of

LOTS 3 AND 4, BLOCK 6, G.F. WRIGHT'S ADDITION, 5TH WARD, CITY OF OSHKOSH, WINNEBAGO COUNTY, WISCONSIN



WEST LINCOLN AVENUE

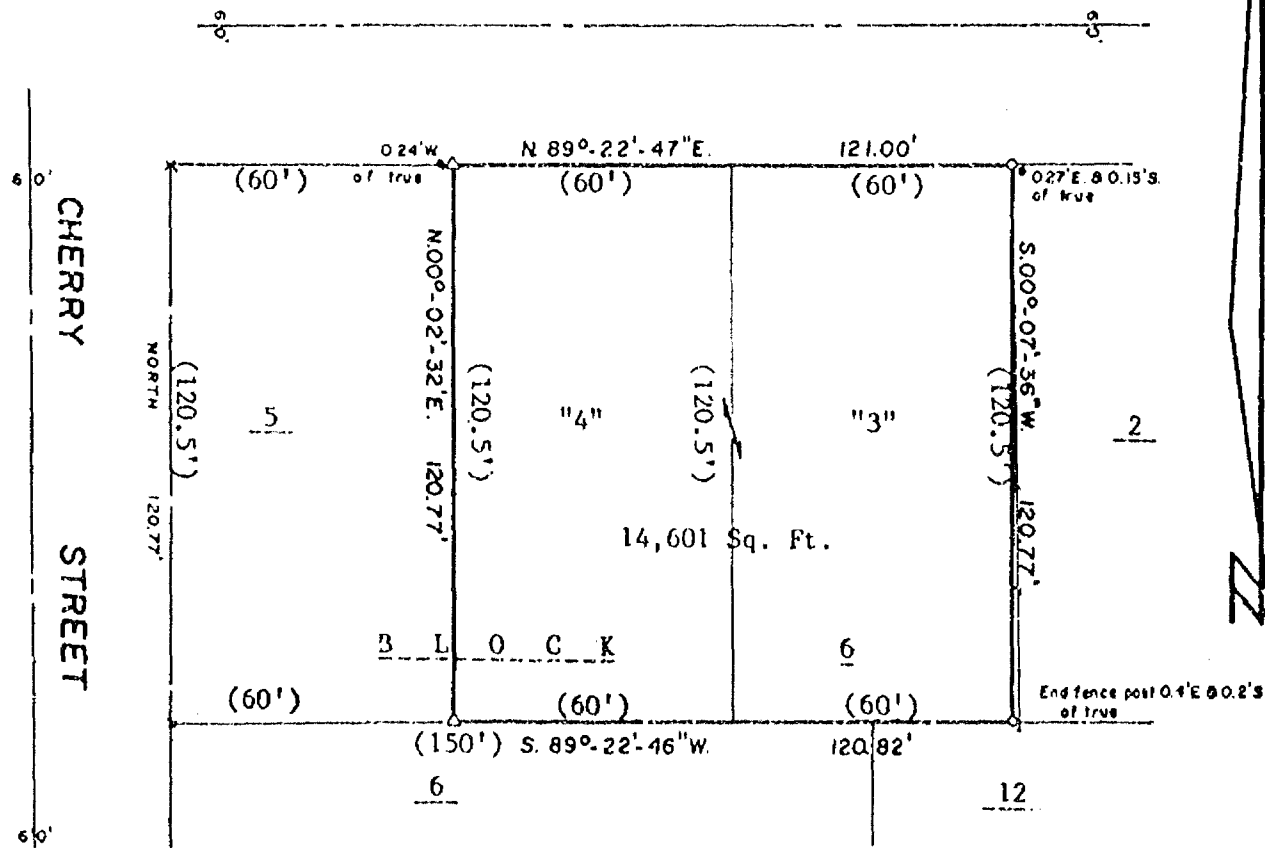

Bearing Reference: East line of Cherry Street
Assumed N. 00°-00'-00"E.

SURVEYOR'S CERTIFICATE:

I, Steven T. Chronis, Wisconsin Registered Land Surveyor of Aero-Metric Engineering, Inc., certify that I have surveyed the above described property and that the map shown above is a true and accurate representation thereof to the best of my knowledge and belief.

-LEGEND-

- o = 1"X24" Iron Pipe Set
- Δ = Railroad Spike Set
- = 1" Iron Pipe Found
- x = Chisel "X" Found or Set

SCALE: = 1" = 40'


March 5, 1991

AERO-METRIC ENGINEERING, INC.
PHOTOGRAMMETRIC ENGINEERS
LAND SURVEYORS
SHEBOYGAN, WISCONSIN

Dated this 6th day of March, 1991

Steven T. Chronis
WIS. REGISTERED LAND SURVEYOR 9-0913

NOTEBOOK 117 PAGE 67-69

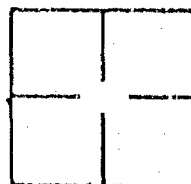

L- 1952