




 



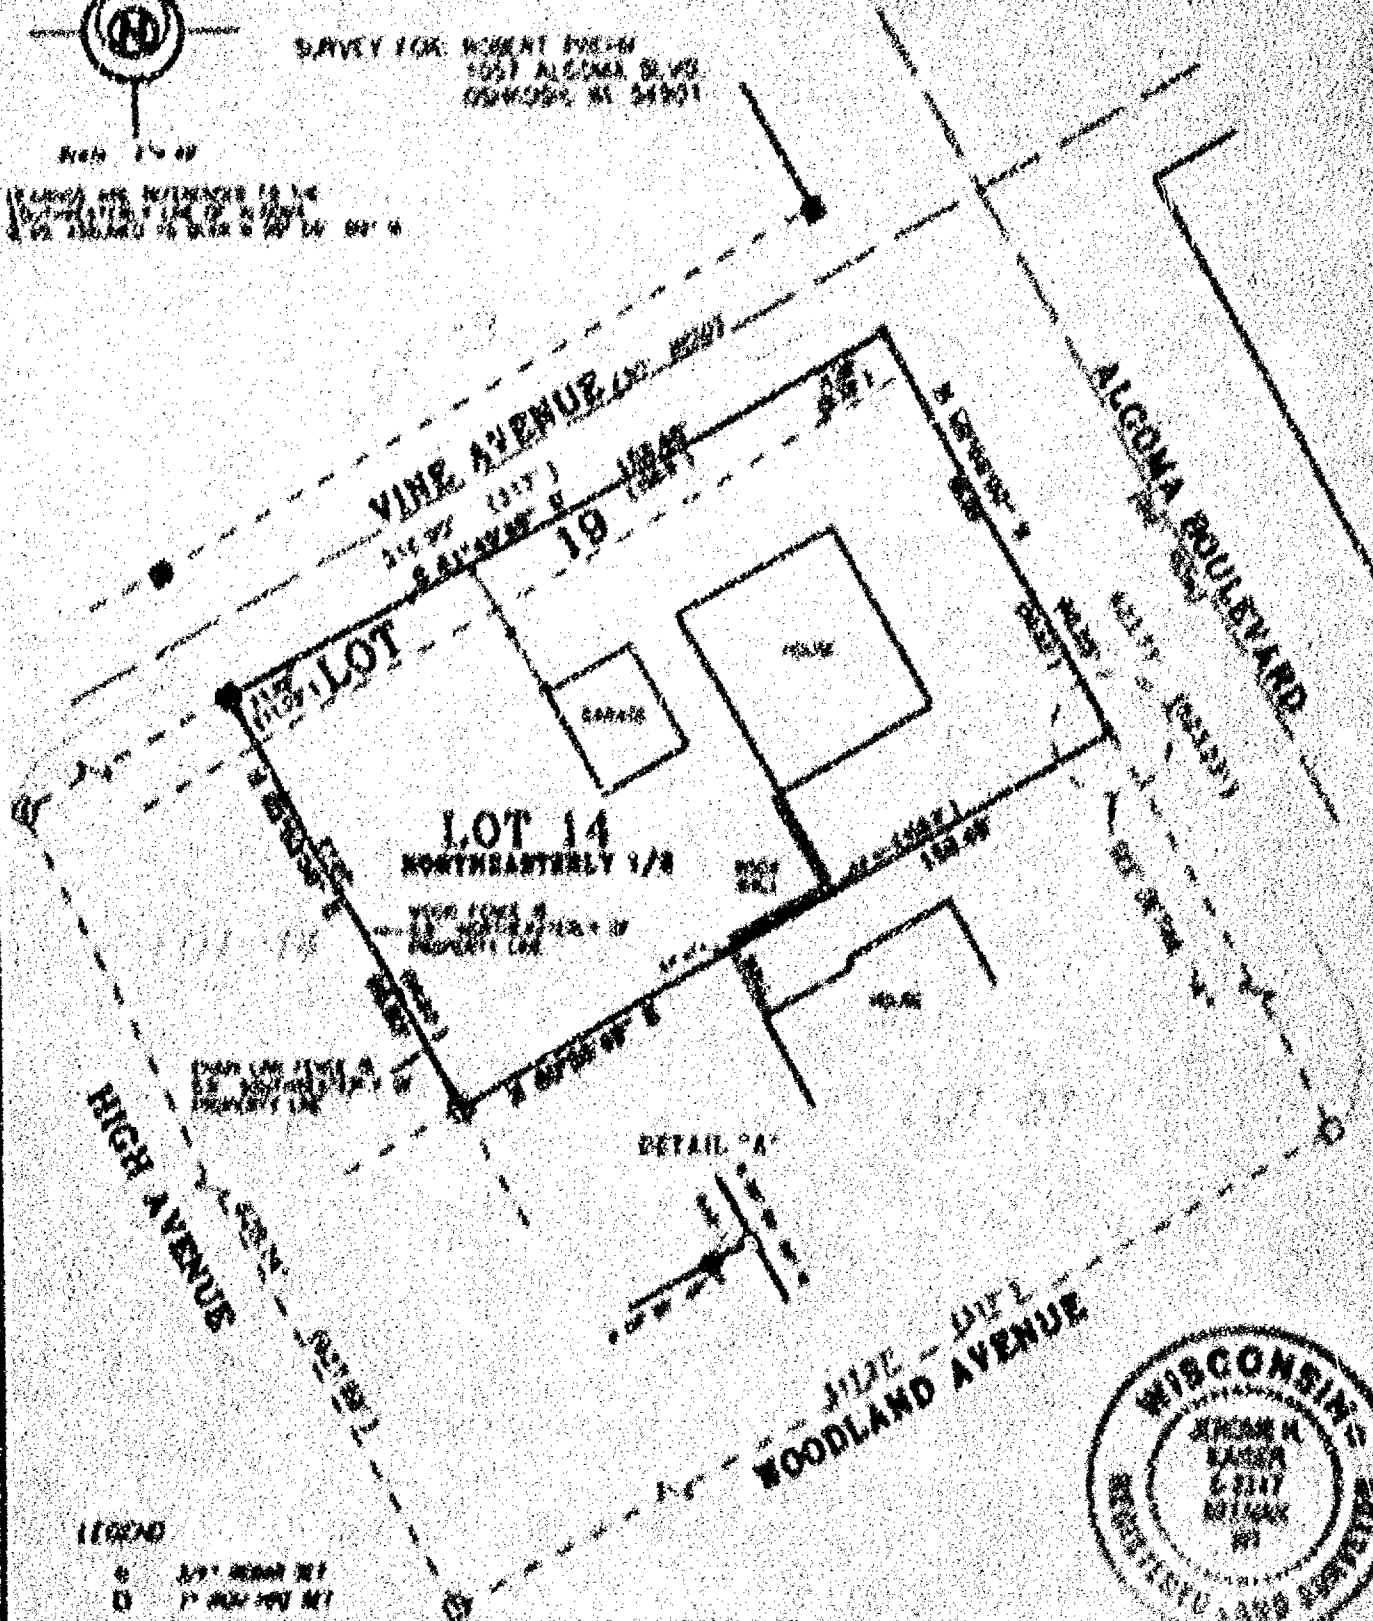












PLAT OF SURVEY


THE NORTHEASTERLY 1/2 OF LOT 14 OF BLOCK 110, AND THAT PART OF THE SOUTHEASTERLY 1/2 OF LOT 19 IN LEWIS KELLOGG'S SUBDIVISION OF LOT 15 LYING SOUTHERLY OF THE SOUTHERLY LINE OF VINE STREET PER LEACH'S MAP OF 1884 IN THE FIFTH WARD, CITY OF OSHKOSH, WINNEBAGO COUNTY, WISCONSIN.

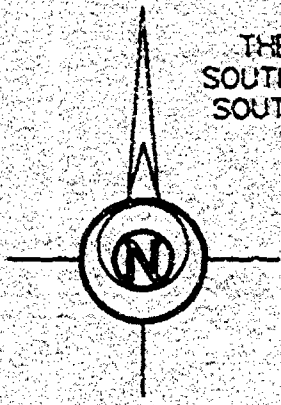

Scale 1"=40'

BEARINGS ARE REFERENCED TO THE SOUTHWESTERLY LINE OF ALGOMA BLVD. ASSUMED TO BEAR N 28° 55' 00" W

SURVEY FOR: ROBERT PREHM
1057 ALGOMA BLVD.
OSHKOSH, WI 54901

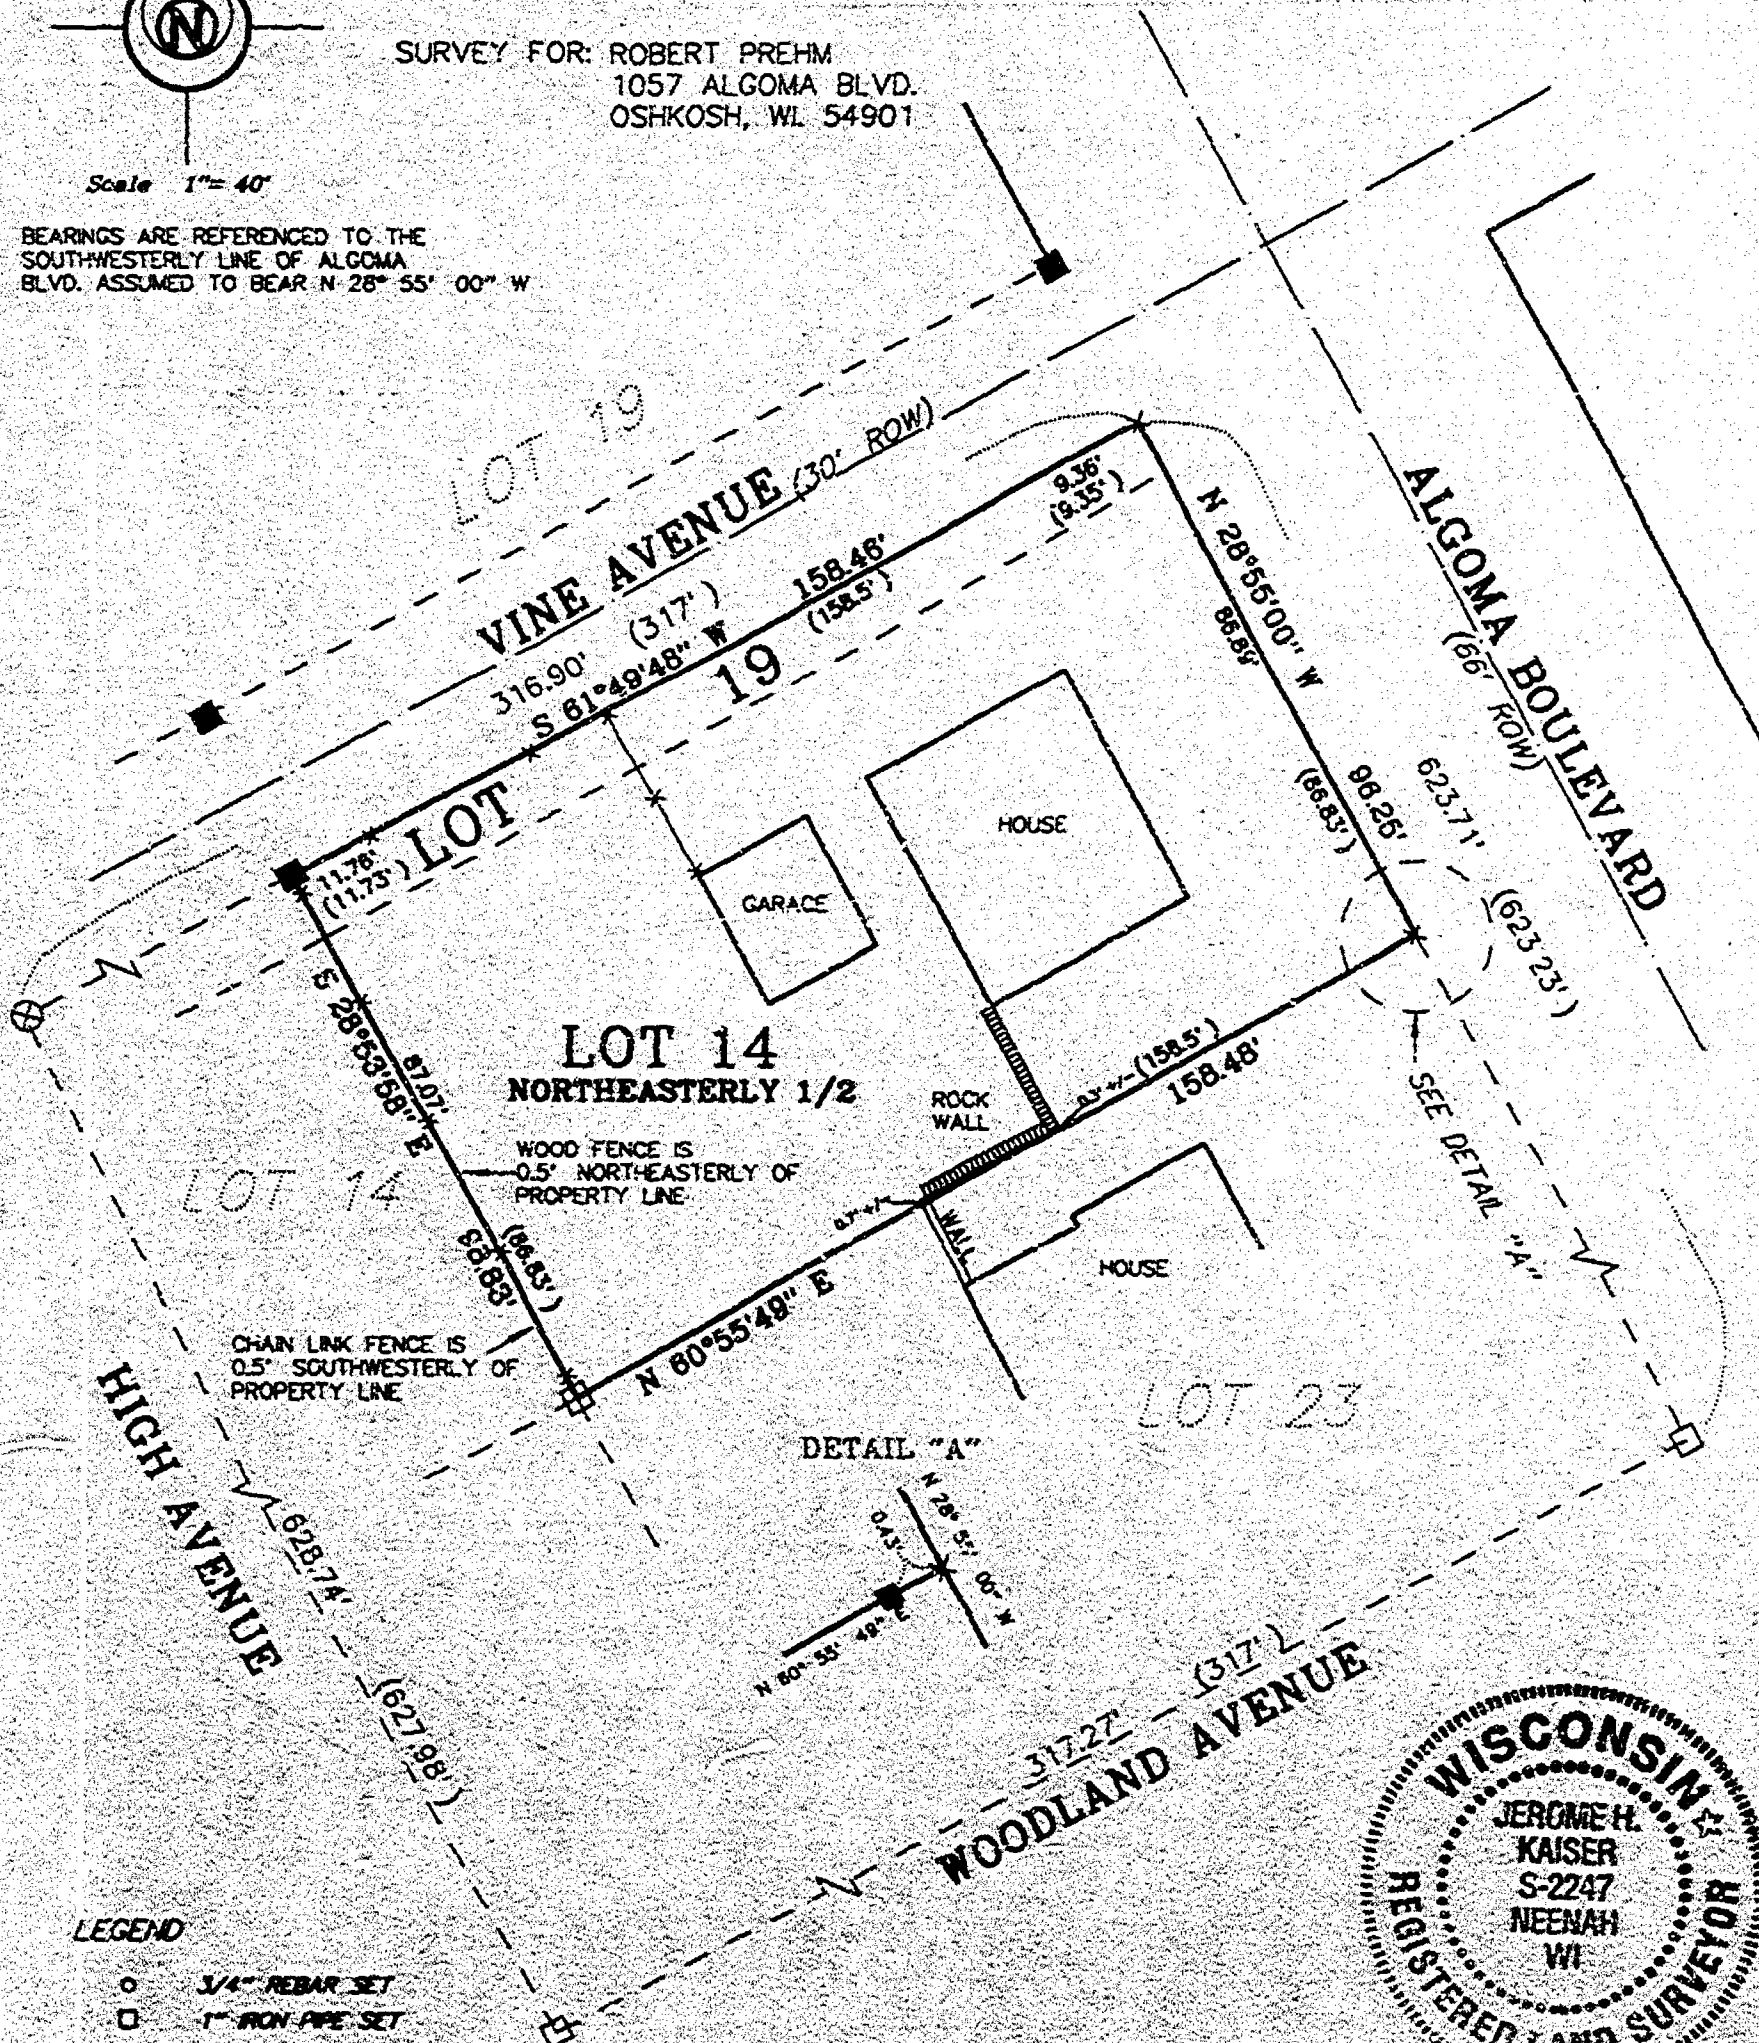

LEGEND

- 3/4" REBAR SET
- △ 1-1/4" REBAR SET
- X CHISELED "X" SET
- 3/4" REBAR FOUND
- 1" RCP PIPE FOUND
- ▲ 1-1/4" REBAR FOUND
- ▣ 2" RCP PIPE FOUND
- ⊙ CHISELED "X" FOUND
- ⊕ GOVERNMENT CORNER


(C) FENCE
RECORDED AS

SURVEYOR'S CERTIFICATE

I, hereby certify that I have surveyed this property and this map is a true representation thereof and shows the size and location of the property its exterior boundaries, the location of all apparent easements and roadways and visible encroachments. This survey is made for the exclusive use of the present owner of the property, and also those who purchase, mortgage or guarantee the title thereto within one (1) year from date hereof, and as to them I hereby certify that said survey and map were made in accordance with acceptable Professional Standards and that the information contained thereon is, to the best of my knowledge, information and belief a true and accurate representation thereof.

MARCH 23 1998
Date

Jerome H. Kaiser
Wisconsin Registered Land Surveyor

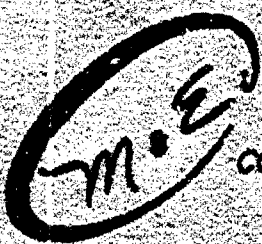

Martenson & Eisele, Inc.

CONSULTING ENGINEERING & LAND SURVEYING
1919 AMERICAN COURT
NEENAH, WI 54956
PHONE (920)-731-0381

PROJECT NO. 148-416

FIELD BOOK

PAGE

DISK LINK

FILE pos 148416570

This instrument was drafted by JHK

RECEIVED

NOV 26 1988

WINNEBAGO COUNTY
PLANNING DEPT

PLAT OF SURVEY

FOR: WILLIAM LEE BETTES
1107 ALGOMA BLVD.
OSHKOSH, WISCONSIN


DOCUMENT NO. 729828

Lot 20 is LEWIS KELLOGG'S SUBD. OF LOT 15, Blk 110, in the Fifth Ward, City of Oshkosh, Winnebago County, Wisconsin, per Leach's Map of 1894. That part of Lot 19 in LEWIS KELLOGG'S SUBD. OF LOT 15 Blk 110 in the Fifth Ward, City of Oshkosh, per Leach's Map of 1894, described as follows, viz: Commencing at the most northerly corner of said Lot, thence southeasterly along the Southwesterly line of Algoma Street, 29.35 feet, thence southeasterly to a point of the Southwesterly line of said Lot, 26.97 feet, southeasterly of the most westerly corner of said Lot, thence northwesterly along the Southwesterly line of said Lot, 26.97 feet, to the most westerly corner of said Lot, thence northeasterly along the Northwesterly line of said Lot, to the place of beginning.

- LEGEND**
- 3/4" DIA. ROUND X 24" LONG STEEL REBAR WEIGHING 1.5 LBS/LINEAL FOOT SET.
 - 1" IRON PIPE FOUND
 - CHISLED CROSS SET
 - NOTE BOOK NO. 17 P. 8
 - (1) RECORDED DATA

ALL BEARINGS REFERENCED TO THE SOUTHWESTERLY LINE OF ALGOMA BLVD. WHICH HAS AN ASSUMED BEARING OF N 88° 55' 00" W

SCALE IN FEET
0 20 40

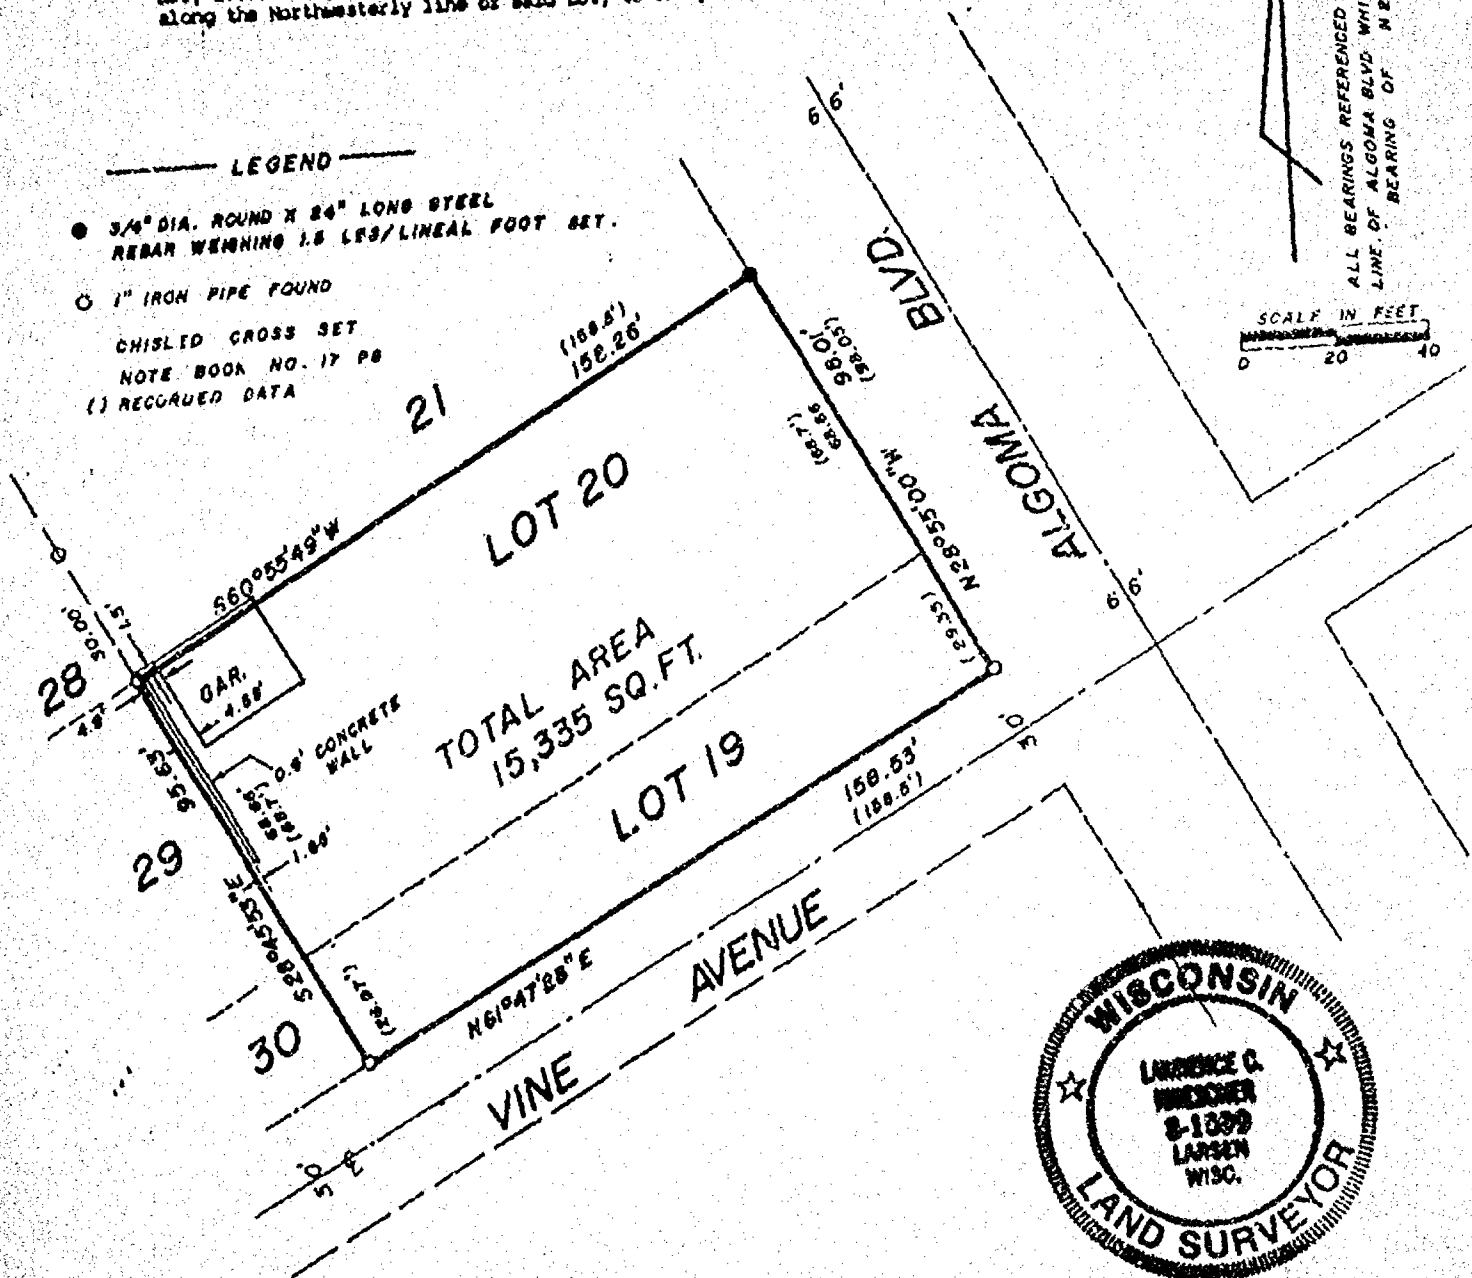

SURVEYOR'S CERTIFICATE

I, LAWRENCE C. KRIESCHER, Registered Land Surveyor No. S-1599, hereby certify: That I have surveyed the property described hereon and that the above map is a true representation thereof and shows the size and location of the property, its exterior boundaries, the location and dimensions of all visible structures thereon, fences, apparent easements, roadways and visible encroachments, if any. This survey is made for the exclusive use of the present owners of the property, and also those who purchase, mortgage, or guarantee the title thereto within one (1) year from the date hereon, and as to them I certify the accuracy of said survey and map.

SCHULER & ASSOCIATES

CONSULTING ENGINEERS & LAND SURVEYORS
320 W. NORTHLAND AVE. APPLETON, WIS. 54911 14141 134-9107
417 NORTH BAWYER STREET OSHKOSH, WIS. 54901 14141 426-2800

Lawrence C. Kriescher
REGISTERED LAND SURVEYOR


7-11-90
DATE

L-90-1697
SHEET 1 OF 1

PLAT OF SURVEY

KNOWN AS 1129 ALGOMA. BEING THAT PART OF LOT 23 IN PLAT OF LEWIS
KELLOGG'S SUBDIVISION, IN THE FIFTH WARD, CITY OF OSHKOSH,
WINNEBAGO COUNTY, WISCONSIN, DESCRIBED AS FOLLOWS; BEGINNING AT THE
MOST NORTHERLY CORNER OF SAID LOT, THENCE SOUTHWESTERLY ALONG THE
NORTHWESTERLY LINE OF SAID LOT TO THE MOST WESTERLY CORNER OF SAID
LOT, THENCE SOUTHEASTERLY ALONG THE SOUTHEASTERLY LINE OF SAID LOT
60 FEET, THENCE NORTHEASTERLY PARALLEL WITH THE NORTHWESTERLY LINE
OF SAID LOT TO A POINT ON THE NORTHEASTERLY LINE OF SAID LOT THAT
IS 60 FT. SOUTHEASTERLY OF THE PLACE OF BEGINNING, THENCE
NORTHWESTERLY ALONG THE NORTHEASTERLY LINE OF SAID LOT 60 FEET TO
THE PLACE OF BEGINNING. SAID PARCEL IS SUBJECT TO ALL EXISTING
EASEMENTS AND RESTRICTIONS OF RECORD.

SEPTEMBER 13, 1993 SURVEY FOR CAROL WINBORNE NO. 2382

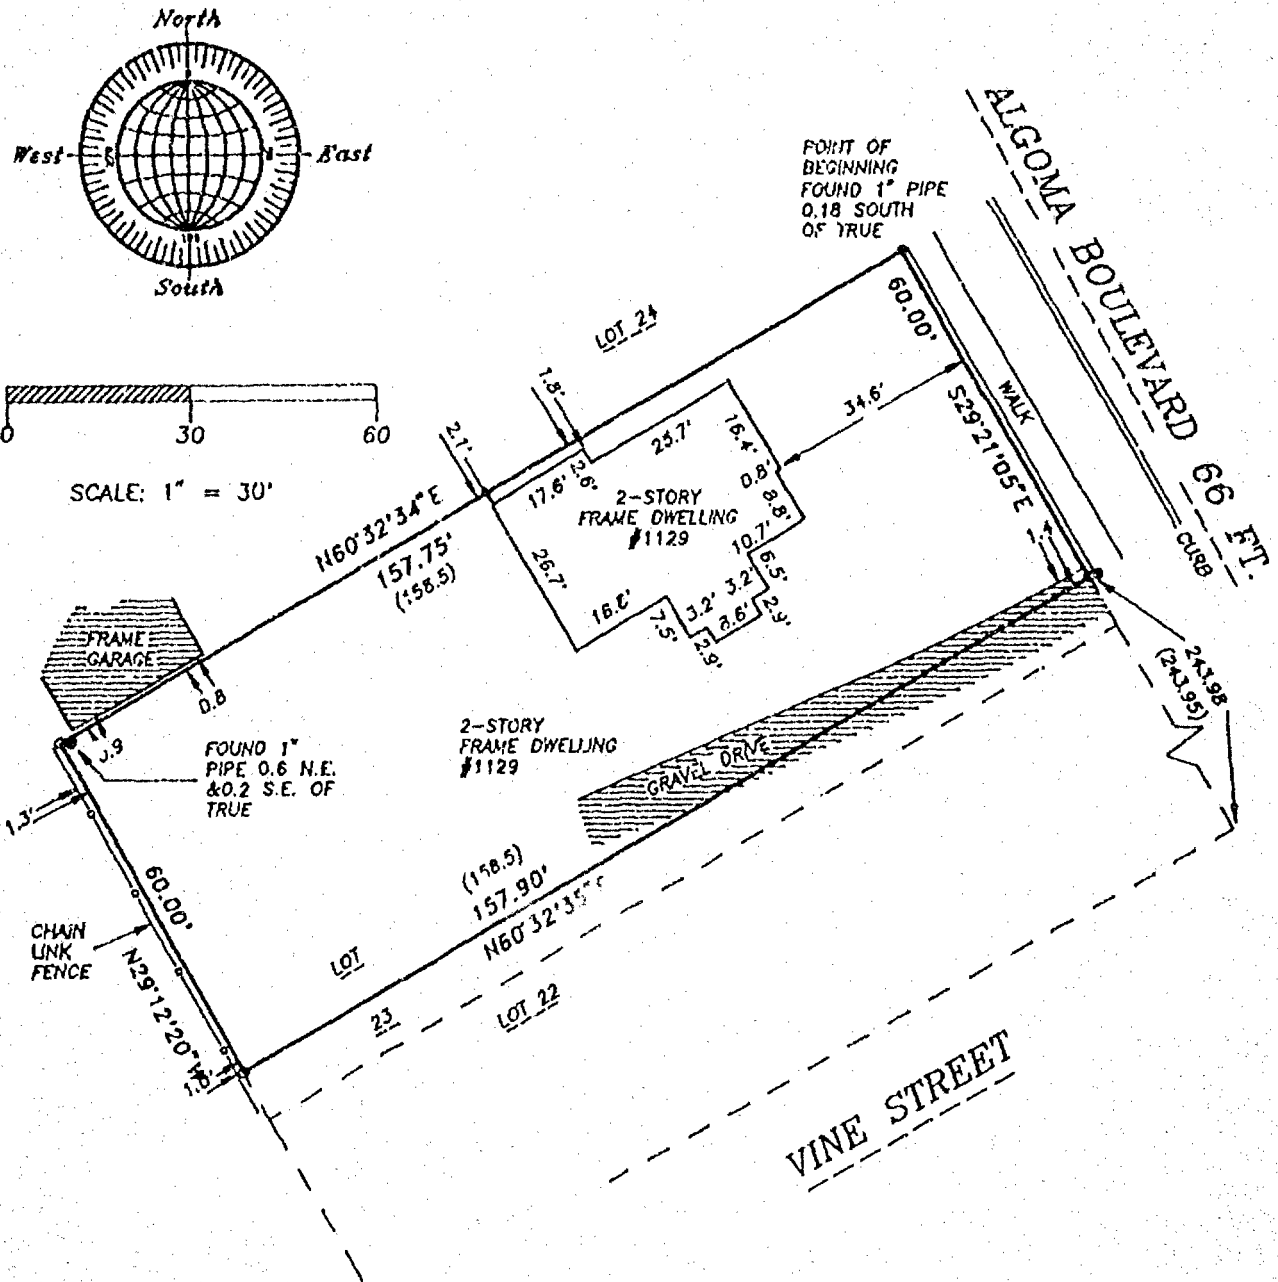


Surveyor's Certificate


This survey is made for the exclusive use of the present owners of the property and also those who purchase, mortgage or guarantee title thereto, within one (1) year from its date hereof.

7-13-93

Date _____

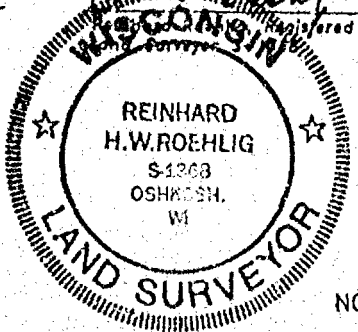

() DENOTES RECORDED DIMENSION WHERE DIFFERENT FROM ACTUAL MEASUREMENT.

0 DENOTES 3/4" DIAMETER IRON ROD, 24" LONG, SET.

REVISED SEPTEMBER 25, 1993
SEPTEMBER 13, 1993

ROEHLIG

LAND SURVEYING
&
CONSULTING LTD.

417 North Sawyer Street * Oshkosh WI * 54001
(414) 233-2884

NO. 2382