



PLAT OF SURVEY


 

LEGEND

- -Denotes Iron Pipe Found
- -Denotes 3/4 inch iron rod found
- -Denotes 3/4 inch iron rod, 24" long,
weighing 1.607 lbs. per foot, set
- () -Denotes Platted or Recorded Distance

 







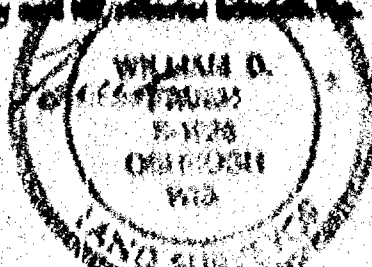
**FRUEH CONSULTING SERVICES, LLC**

1. 2. 84

WINTER


PLAT OF SURVEY

6' wooden fence

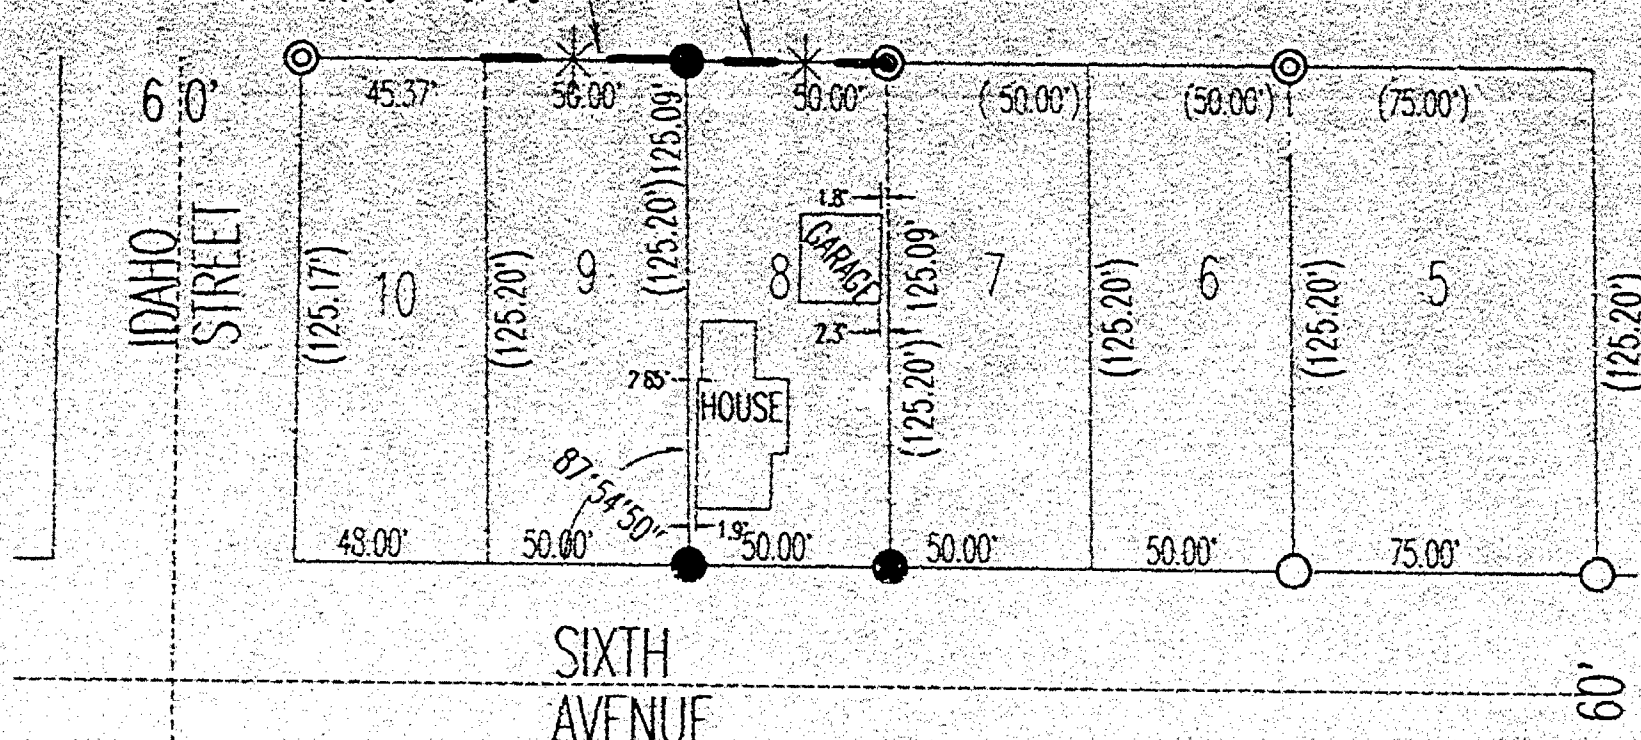

LEGEND

- ⊙ -Denotes Iron Pipe Found
- -Denotes 3/4 inch iron rod found
- -Denotes 3/4 inch iron rod, 24" long, weighing 1.507 lbs. per foot, set
- () -Denotes Platted or Recorded Distance

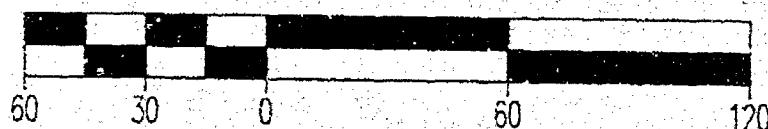


SCALE 1"=60'

SURVEYOR'S CERTIFICATE

I, William D. Frueh, Registered Land Surveyor No. 5497, hereby certify: That I have surveyed the Property described hereon and that the attached map is a true representation thereof and shows the size and location of the property and its exterior boundaries.

William D. Frueh, Registered Land Surveyor

Date _____

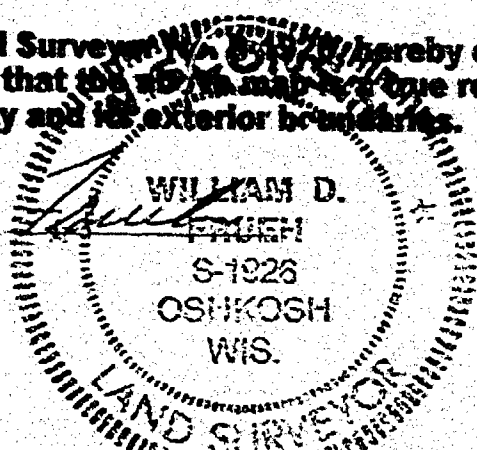

FRUEH CONSULTING SERVICES, LLC

P. O. Box 282, Oshkosh, Wisconsin 54902

Phone: (414) 235-0276

Fax: (414) 235-0279

RECEIVED

JUN 18 1996

WINN
PLAN