



SHOWING BLOCKS 98 AND 99 IN THE PLAT OF THE ORIGINAL
THIRD WARD, IN THE SIXTH WARD, CITY OF OSHKOSH,
WINNEBAGO COUNTY, WISCONSIN.

W. SEVENTH AVENUE (60')

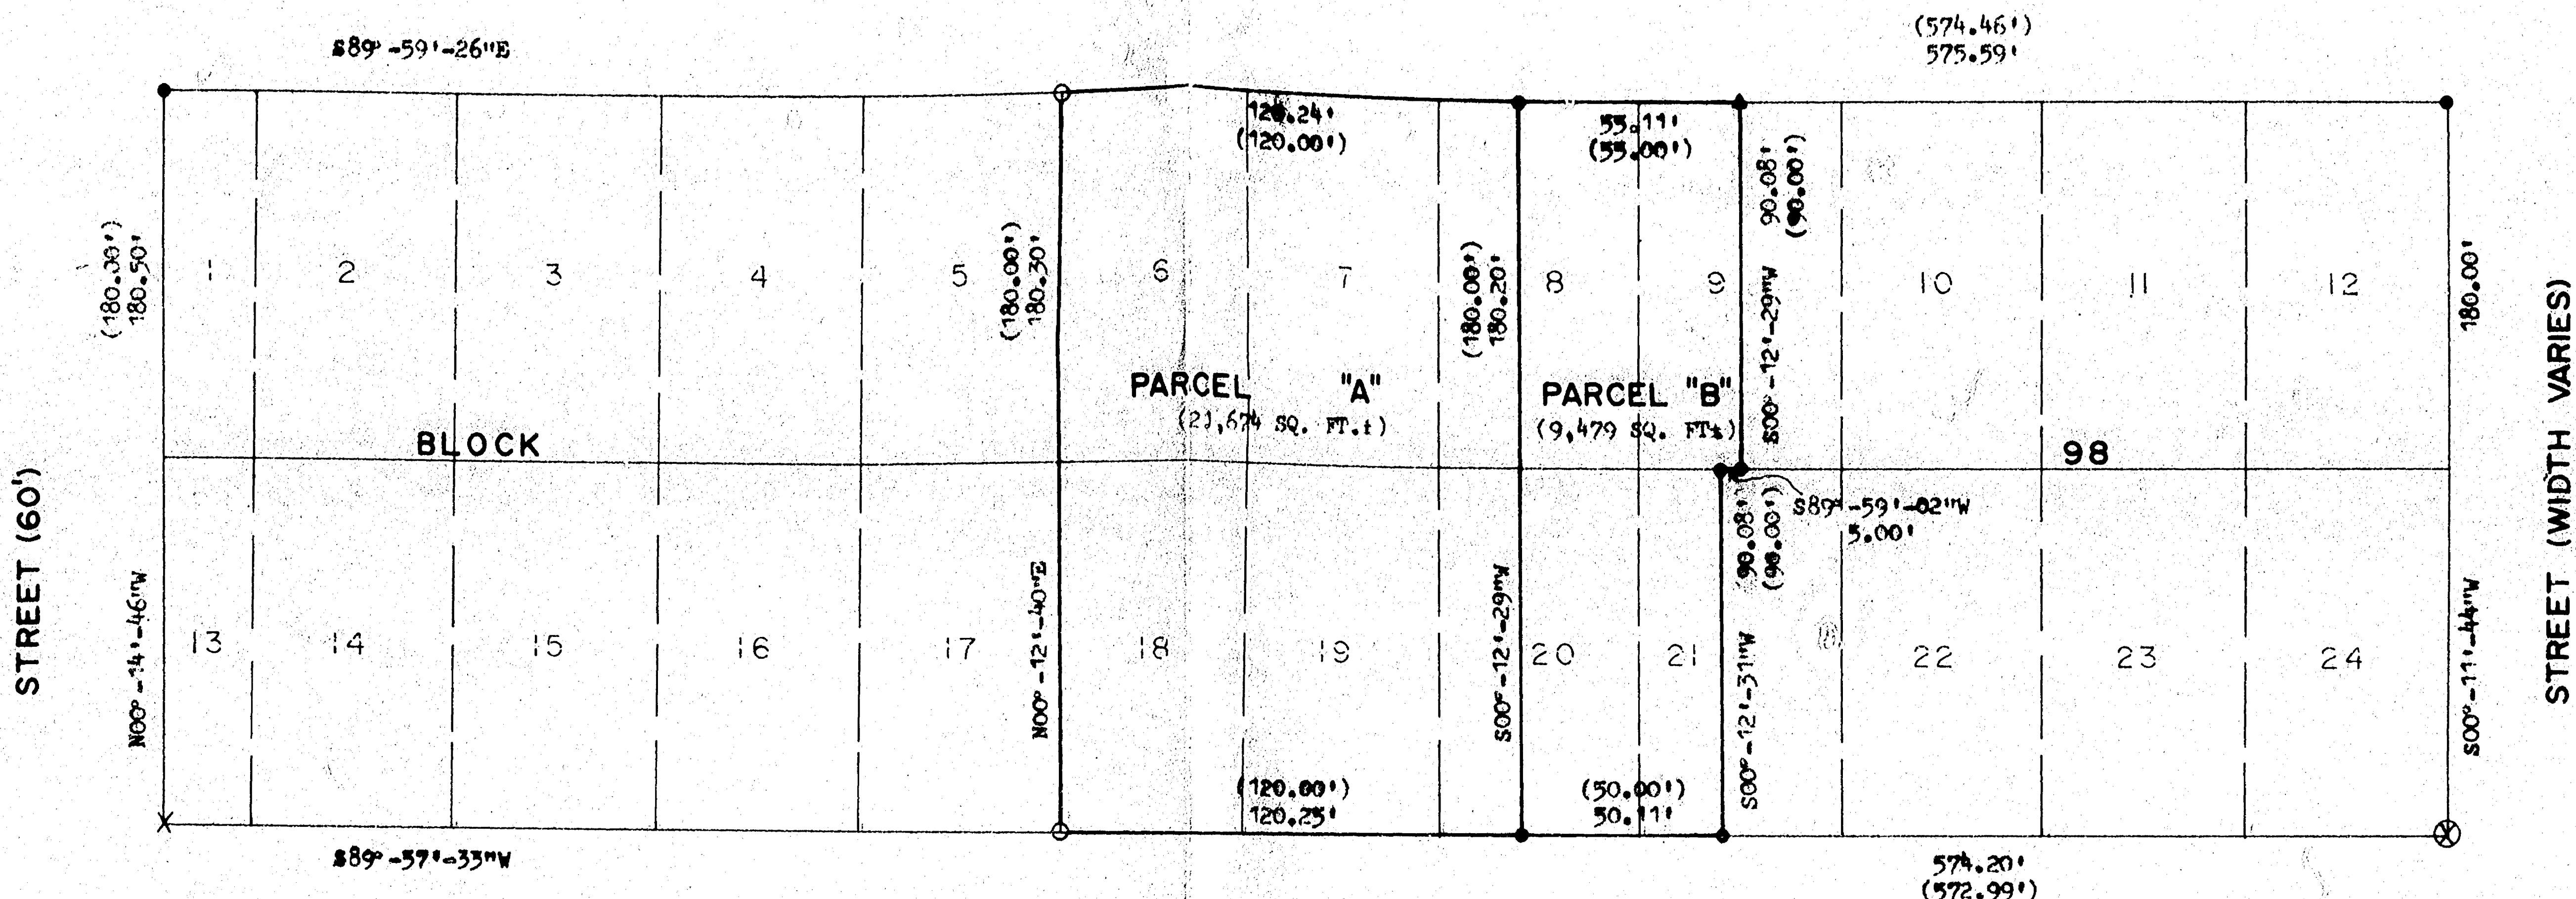

W. EIGHTH AVENUE (60')

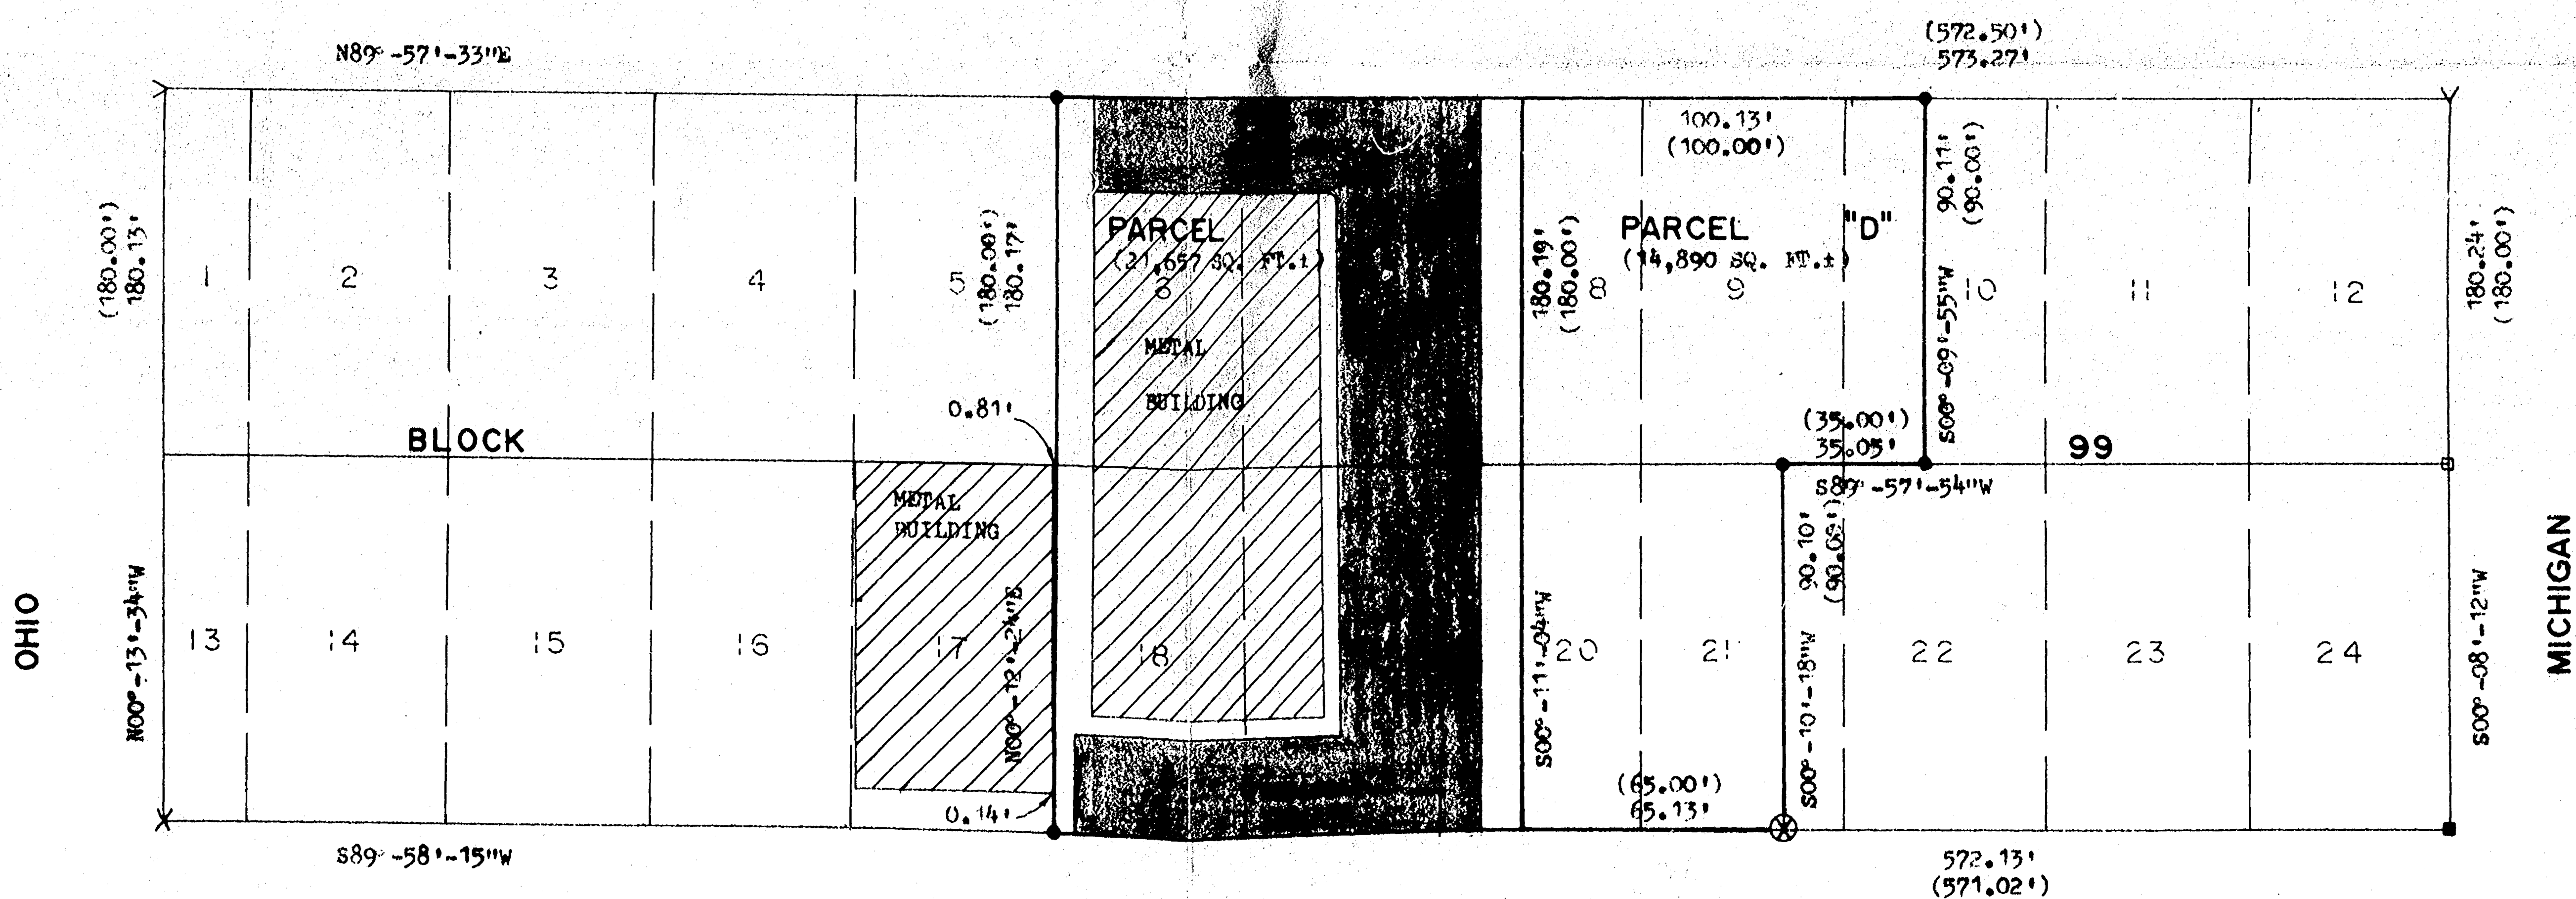

W. NINTH AVENUE (60')

NORTH IS REFERENCED TO THE NORTH
LINE OF BLOCK 98 IN THE PLAT OF
THE ORIGINAL THIRD WARD, IN THE
SIXTH WARD, CITY OF OSHKOSH,
WINNEBAGO COUNTY, WISCONSIN,
WHICH IS ASSUMED TO BEAR S89°-59'-26"W.

LEGEND:

- = 3/4" x 24" SOLID ROUND IRON REBAR
SET, WEIGHING 1.502 LBS PER LIN. FT.
- ▲ = RAILROAD SPIKE SET
- = 5" SPIKE SET
- = 1" IRON PIPE FOUND
- ⊗ = CHISEL CROSS SET
- ∇ = CHISEL "V" SET
- × = CHISEL CROSS FOUND
- () = RECORDED AS BEARING AND/OR DISTANCE
- = ASPHALT

I, ROBERT F. REIDER, REGISTERED WISCONSIN LAND SURVEYOR,
CERTIFY THAT THIS PLAT OF SURVEY IS A CORRECT REPRESENTATION
OF THE EXTERIOR LINES OF THE LANDS SURVEYED AND PRESENT
IMPROVEMENTS THEREON.

Robert F. Reider 11-11-96
ROBERT F. REIDER, PLS DATED



TOLERANCES (EXCEPT AS NOTED)	REVISIONS			GARY BASLER 815 OHIO STREET, OSHKOSH, WISCONSIN 54901
	NO.	DATE	BY	
DECIMAL	1			CAROW LAND SURVEYING CO., INC. P.O. BOX 1297, 1837 W. WISCONSIN AVENUE APPLETON, WISCONSIN 54912-1297
FRACTIONAL	2			
ANGULAR	3			DRAWN BY dt-gv- CHK'D DATE 11-7-96 MATERIAL B9610.29
	4			TRACED APP'D
	5			

CITY OF OSHKOSH 6TH WARD PLAT OF THE ORIGINAL 3RD WARD