


SURVEY
for
RAYMOND L. PIERSON
of

Lots 12 and 13, Block 6, Progressive Home Plat, 6th Ward, City of Oshkosh, Winnebago County, Wisconsin.

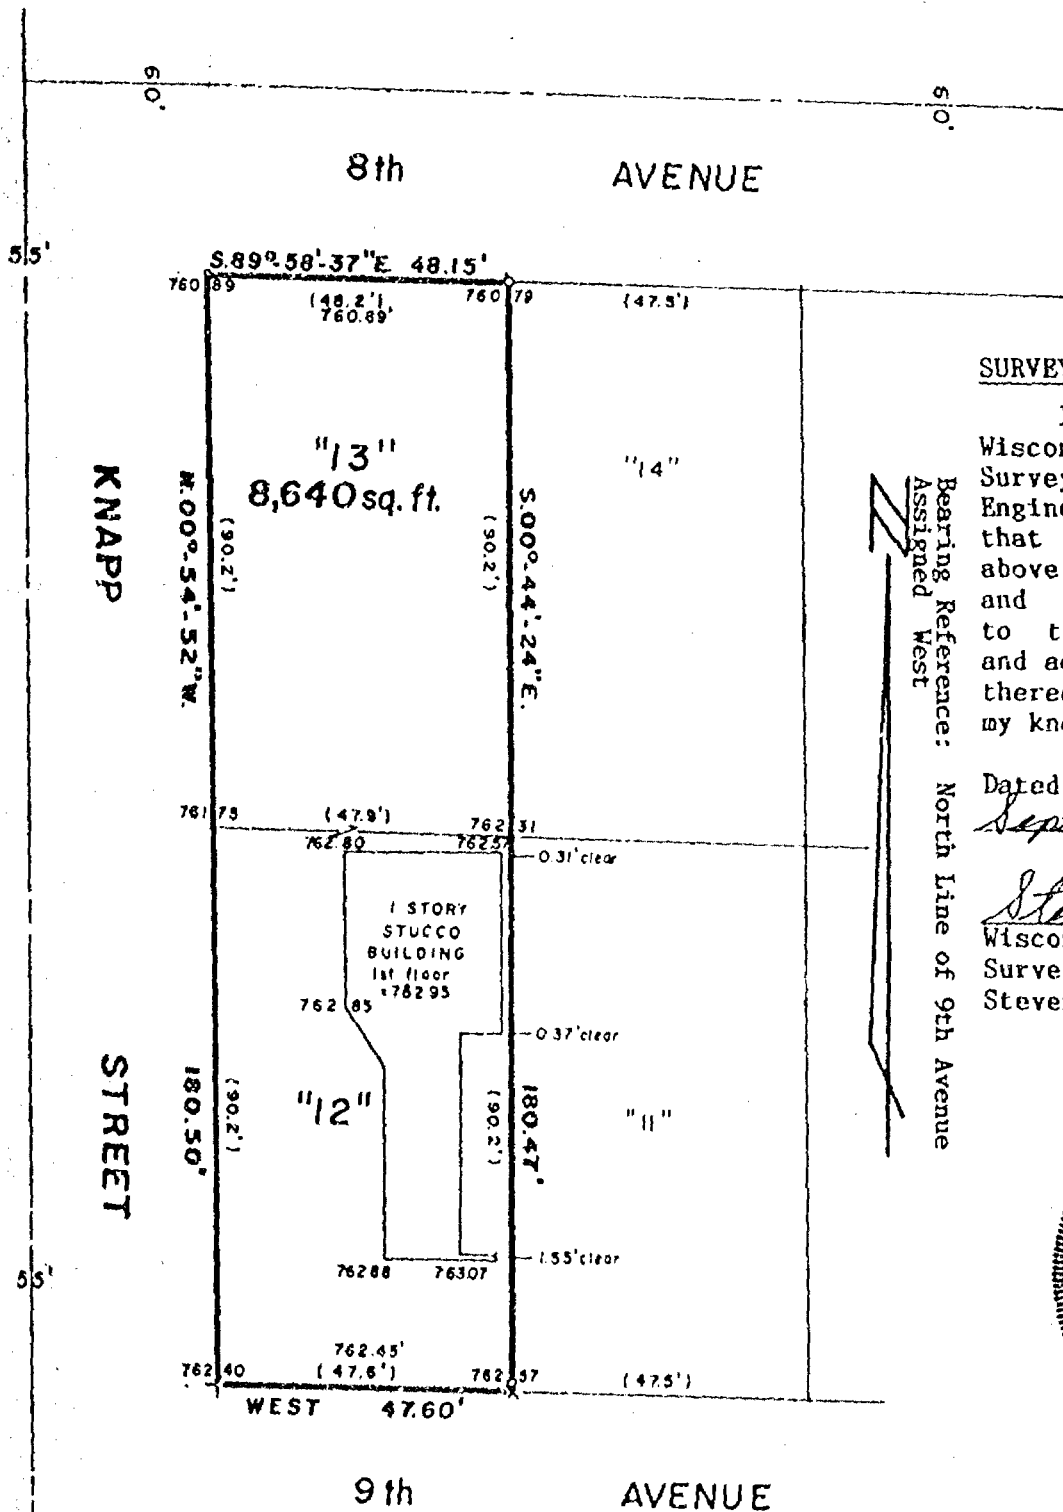


SURVEYOR'S CERTIFICATE:

I, Steven T. Chronis, Wisconsin Registered Land Surveyor of Aero-Metric Engineering, Inc., certify that I have surveyed the above described property and that the map shown to the left is a true and accurate representation thereof to the best of my knowledge and belief.

Dated this 24th day of September, 1991.

Steven T. Chronis
Wisconsin Registered Land
Surveyor, S-0913
Steven T. Chronis

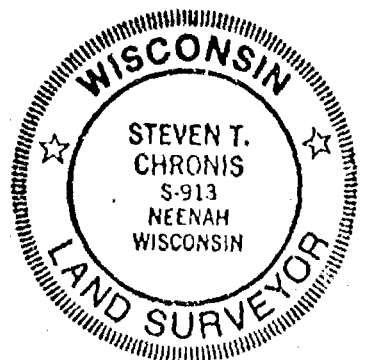

-LEGEND-

- o = 1"X24" Iron Pipe Set
- ✕ = Chisel Mark Set
- = 4" Nail Set
- () = Recorded Information

SCALE: 1" = 30'
September 23, 1991

AERO-METRIC ENGINEERING, INC.
PHOTOGRAMMETRIC ENGINEERS
LAND SURVEYORS
SHEBOYGAN, WISCONSIN


B.M. = Top of Hydrant NW Intersection 9th
and Knapp = 766.15,

Elevations referenced to the City of Oshkosh
Datum.

Steven T. Chronis

WIS. REGISTERED LAND SURVEYOR S-0913

NOTEBOOK 122 PAGE 45-47

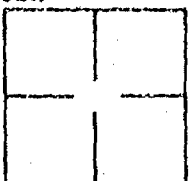

L-2028