


FLOOD

PLANE

SURVEY


SHOWING LOT 24, REEDER-SMITHS ADDITION, 8TH WARD, CITY
OF OSHKOSH, WINNEBAGO COUNTY, WISCONSIN.

CLIENT: RAY RUTTEN
1363 OTTER AVENUE
OSHKOSH, WIS. 54901

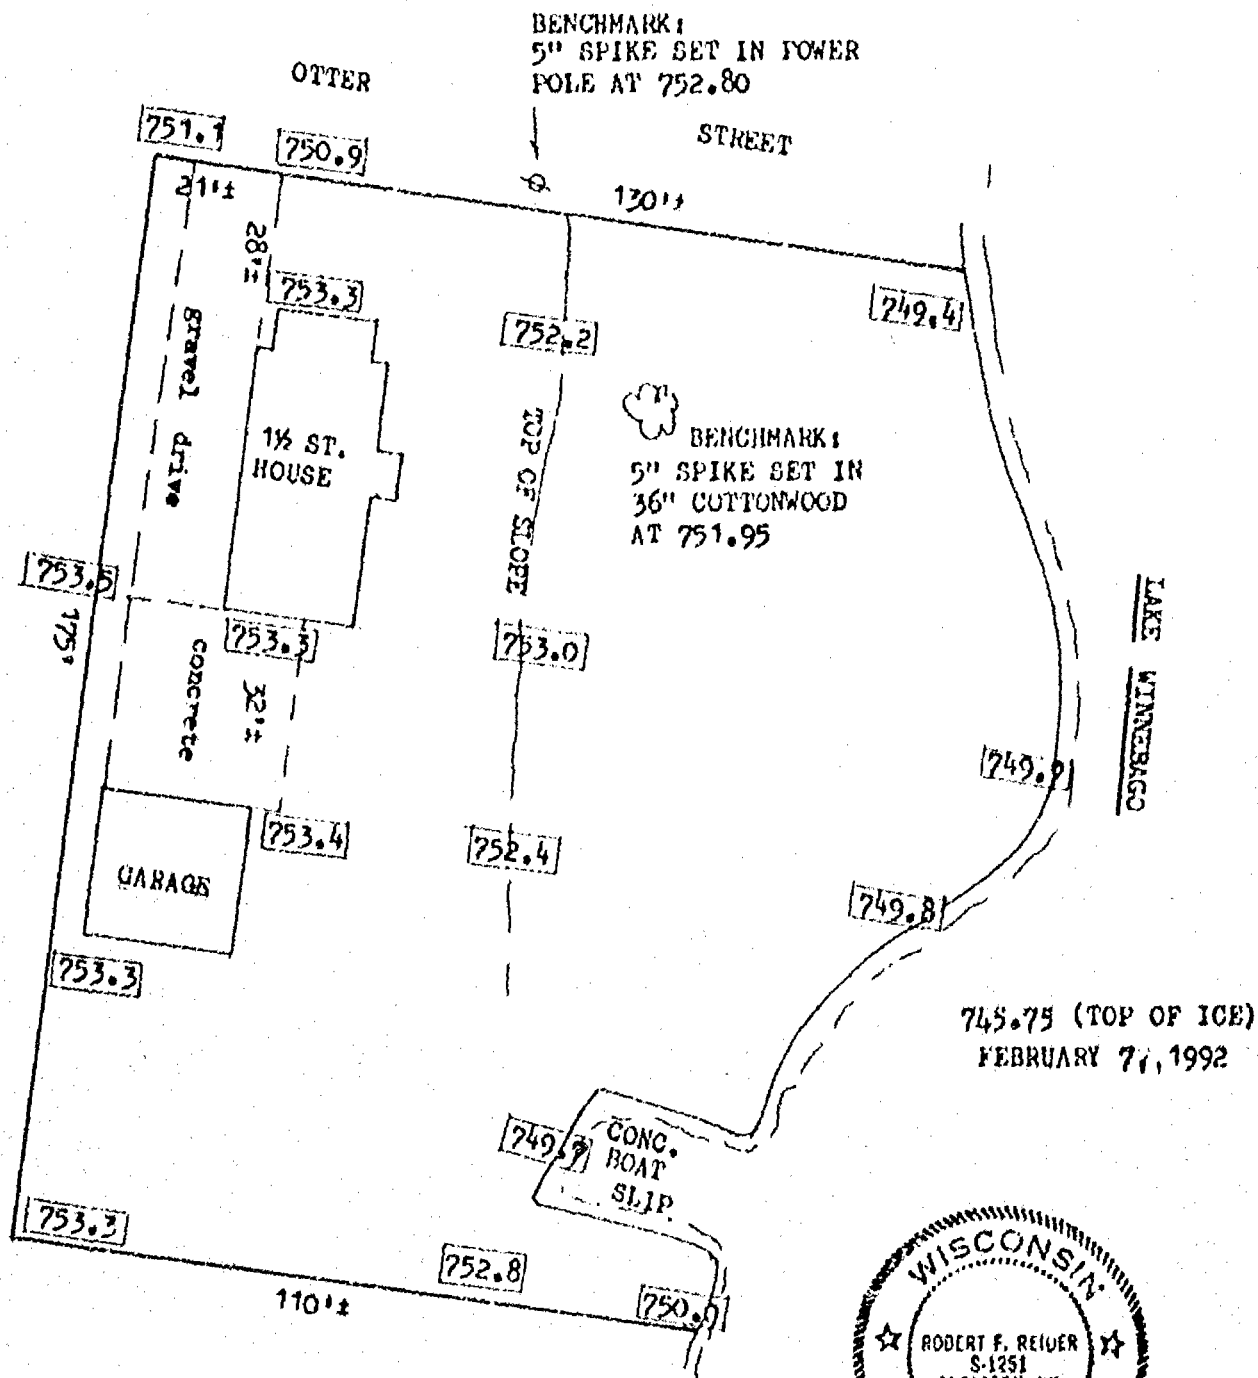

NOTES:

- REGIONAL FLOOD ELEVATION: 749.00
- FIRST FLOOR OF HOUSE: 755.20
- REGIONAL FLOOD LINE IS ALONG THE SHORE OF LAKE WINNEBAGO.

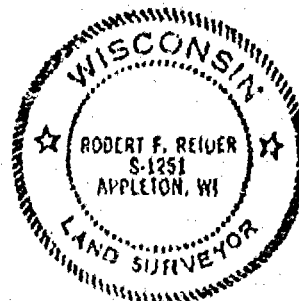

Robert F. Reider 2-17-92
ROBERT F. REIDER DATED



CAROW LAND SURVEYING CO., INC.

1837 W. WISCONSIN AVE., P.O. BOX 1297
APPLETON, WISCONSIN 54912-1297
PHONE 414-731-4168 FAX 731-5873

SCALE

1"=30'

DRAWN BY

kv db EC

PROJECT NO

A922.36



FLOOD PLAIN SURVEY

KNOWN AS 1386 CEAPE AVENUE, BEING LOT 31 IN REEDER SMITH'S ADDITION, IN THE 8TH WARD,
CITY OF OSHKOSH, WINNEBAGO COUNTY, WISCONSIN.

MAY 19, 1993

SURVEY FOR CELIA SAWICKI


NO. 2319

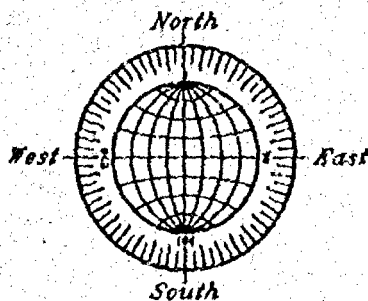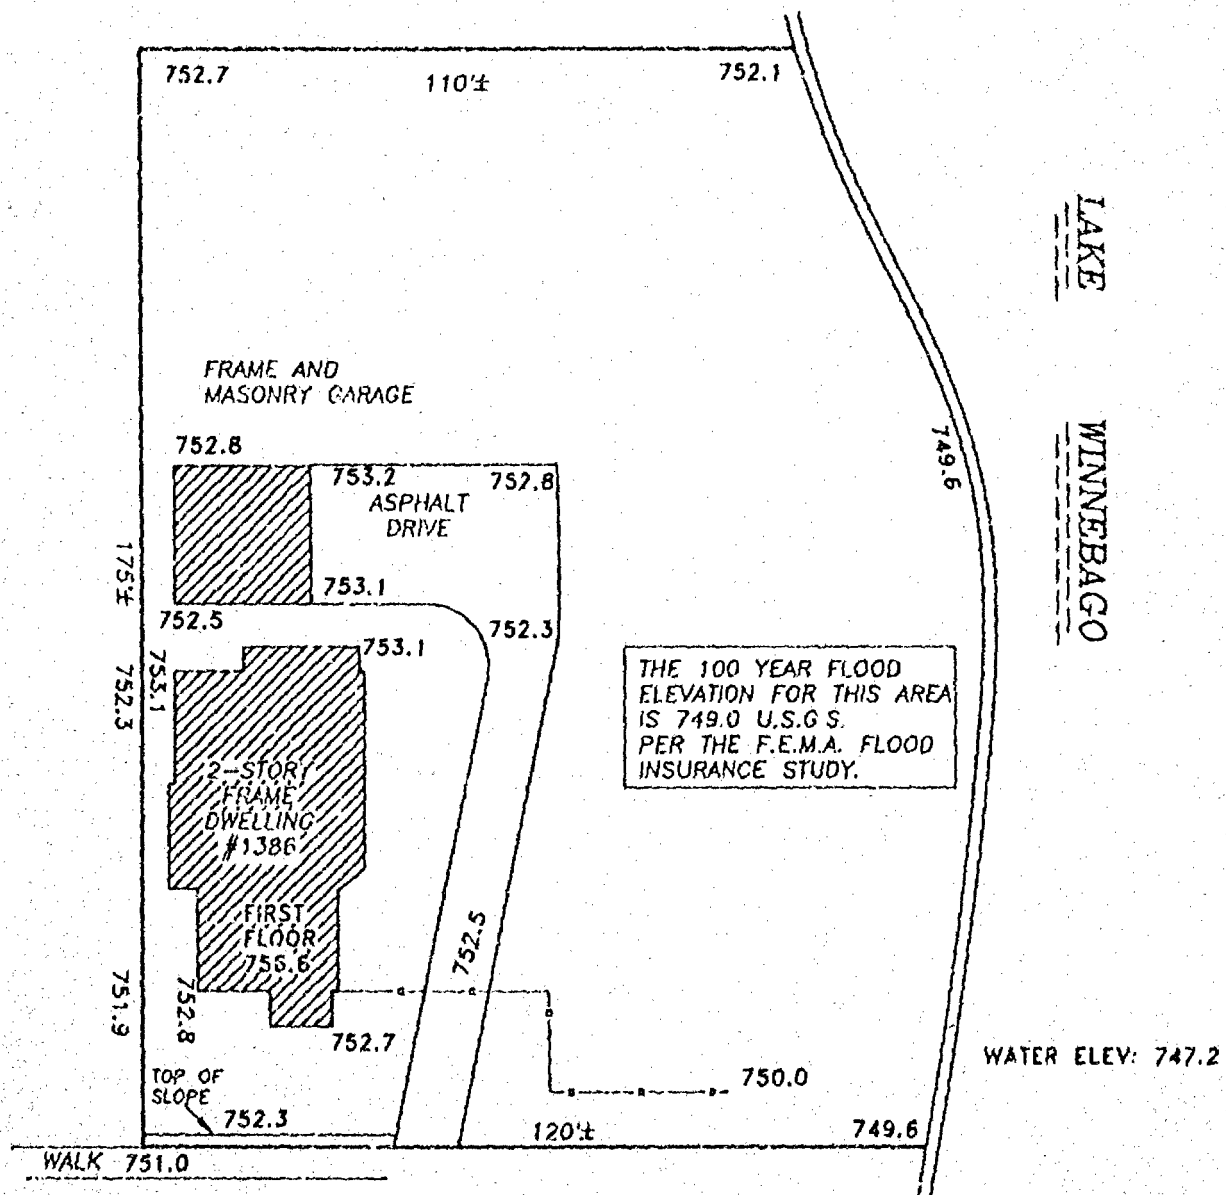

CEAPE AVENUE (60 FT.)

BENCHMARK: TOP OF OPERATING NUT
OF HYDRANT AT #65 LAKE STREET
ELEV. 753.99 U.S.G.S.

700.00 DENOTES ELEVATIONS BASED ON
U.S.G.S. DATUM.

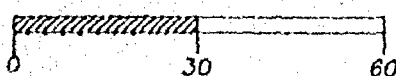

SCALE: 1" = 30'

NOTE: STRUCTURE AND IMPROVEMENT LOCATIONS
ARE APPROXIMATE. A BOUNDARY SURVEY WAS
NOT PERFORMED.



MAY 19, 1993

ROEHLIG
LAND SURVEYING
&
CONSULTING LTD.

417 North Sawyer Street • Oshkosh WI • 54901
(414) 233-2884

NO. 2319

PLAT OF SURVEY






- DENOTES 3/4" DIAMETER IRON ROD, 24" LONG, SET.
- DENOTES 1" DIAMETER IRON PIPE FOUND AT BOUNDARY.
- () DENOTES RECORDED DIMENSION WHERE DIFFERENT FROM ACTUAL MEASUREMENTS.

 

Surveyor's Certificate


This survey is made for the exclusive use of the present owners of the property and also those who purchase, mortgage or otherwise title thereto, within and (1) year from the date hereof.

10-19-95





PLAT OF SURVEY


KNOWN AS 1380-1380A CEAPE AVENUE. BEING LOT 30 IN REEDER SMITH'S ADDITION,
IN THE 8TH WARD, CITY OF OSHKOSH, WINNEBAGO COUNTY, WISCONSIN

OCTOBER 19, 1995

SURVEY FOR ETHEL PIOTTER

NO. 2763

- DENOTES 3/4" DIAMETER IRON ROD, 24" LONG, SET.
- DENOTES 1" DIAMETER IRON PIPE FOUND AS SHOWN.
- () DENOTES RECORDED DIMENSION WHERE DIFFERENT FROM ACTUAL MEASUREMENTS.

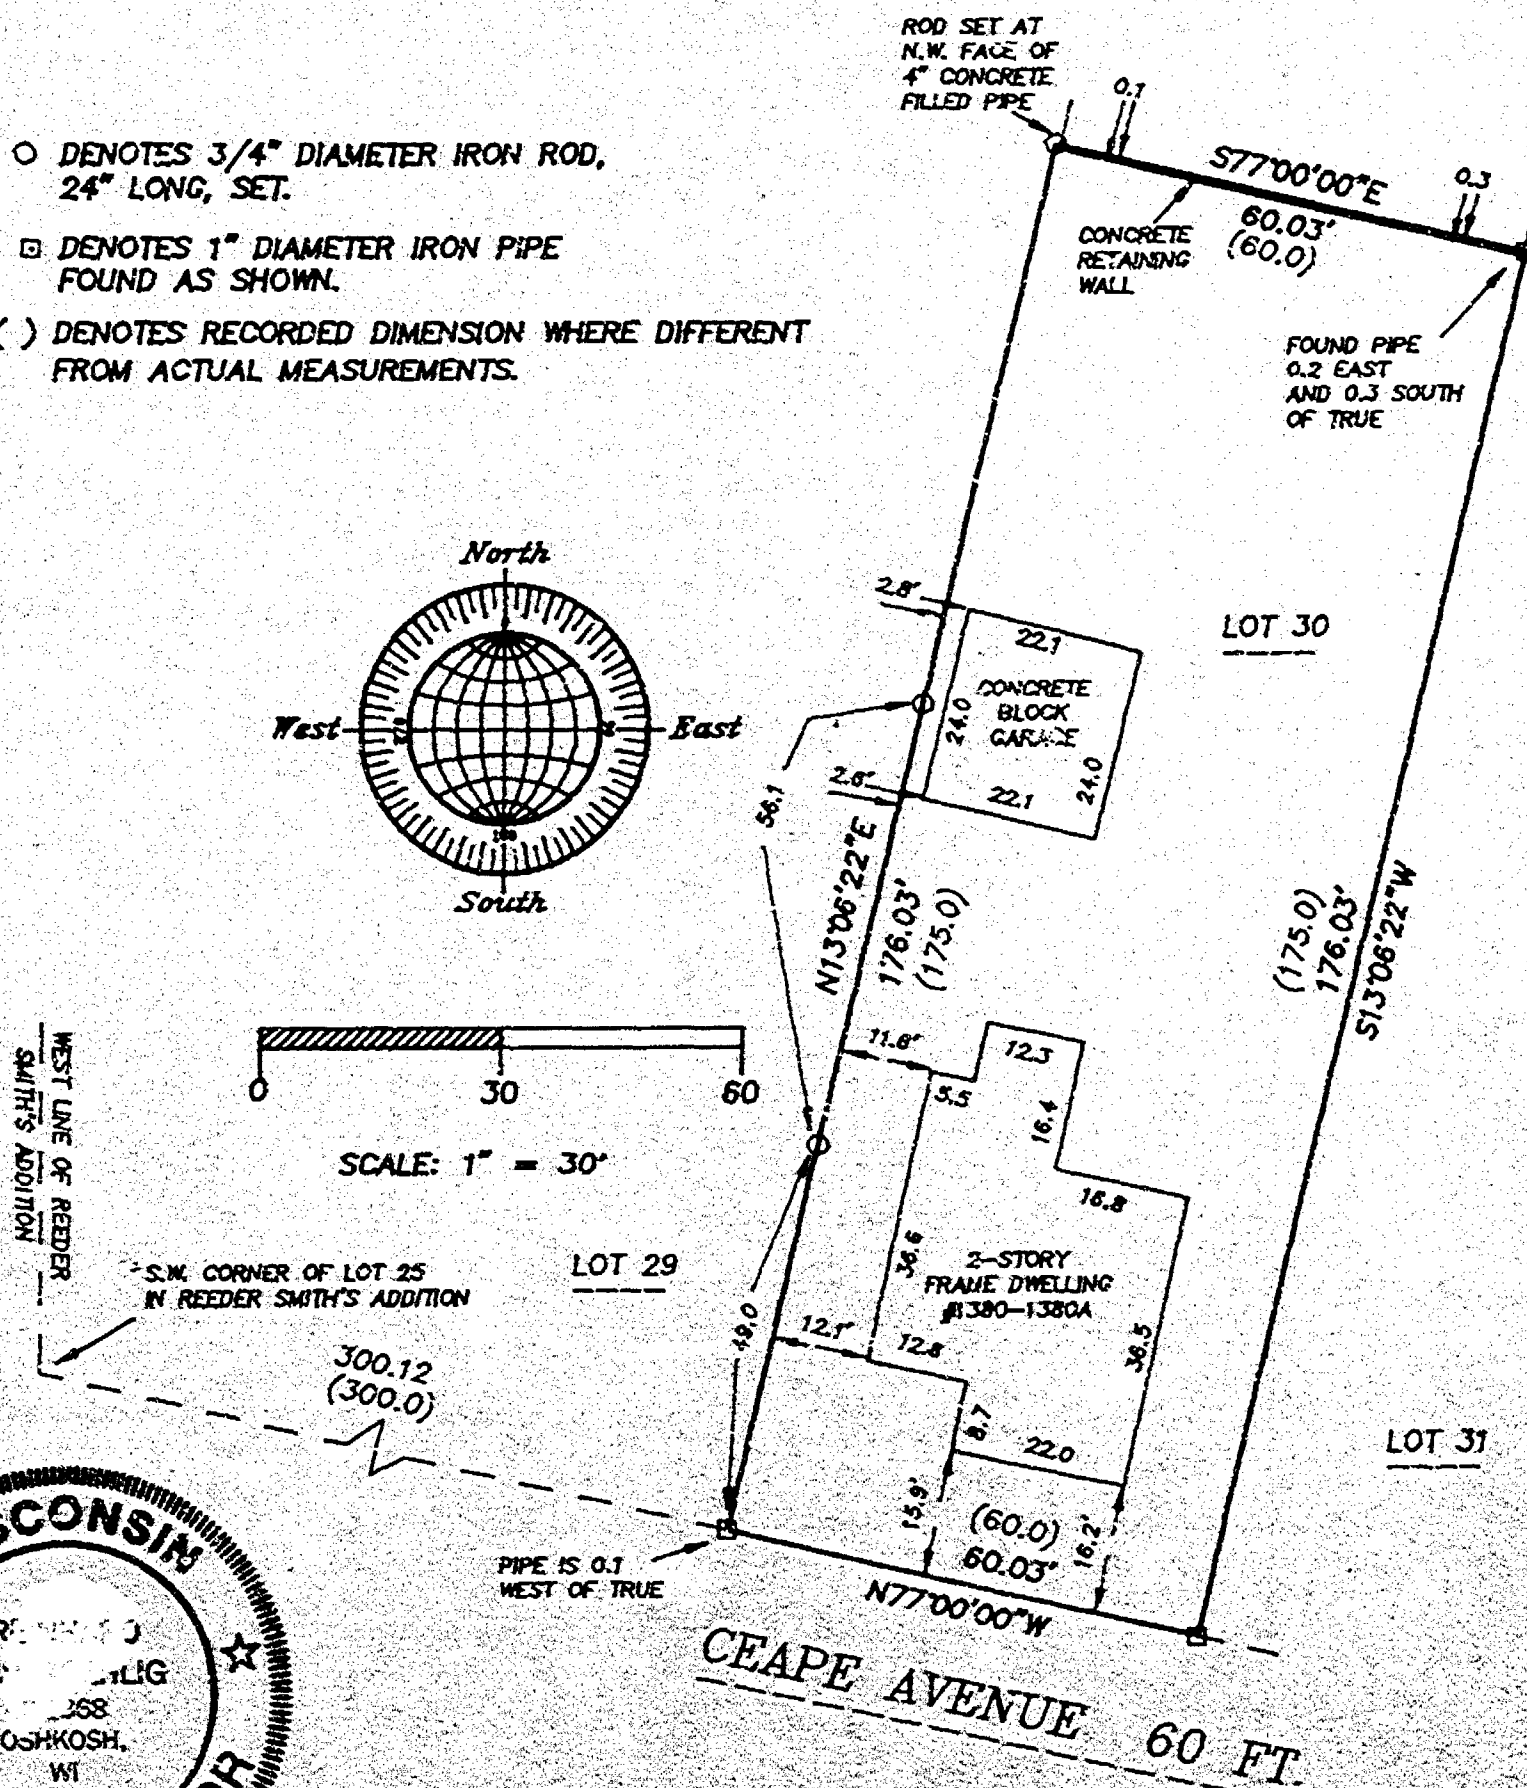

Surveyor's Certificate

I, Reinhard Roehlig, Wisconsin Registered Land Surveyor, certify that I have surveyed the above described property and that the above map is a correct representation thereof and shows the size and location of the property, its exterior boundaries, the locations and dimensions of all visible structures thereon, boundary fences, apparent easements and roadways and visible encroachments, if any.

This survey is made for the exclusive use of the present owners of the property and also those who purchase, mortgage or guarantee title thereto, within one (1) year from the date hereof.

Date 10-19-95

Reinhard Roehlig
Reinhard Roehlig, Registered
Wisconsin Land Surveyor #1368

OCTOBER 19, 1995

ROEHLIG

**LAND SURVEYING
&
CONSULTING LTD.**

417 North Sawyer Street • Oshkosh WI • 54901
(414) 233-2884

NO. 2763

PLAT OF SURVEY

KNOWN AS 1380-1380A CEAPE AVENUE, BEING LOT 30 IN REEDER SMITH'S ADDITION,
IN THE 4TH WARD, CITY OF OSHKOSH, WINNEBAGO COUNTY, WISCONSIN

OCTOBER 19, 1995



SURVEY FOR ETHEL PIOTTER

NO. 2763

○ DENOTES 3/4" DIAMETER IRON ROD,
24" LONG, SET.

□ DENOTES 1" DIAMETER IRON PIPE
FOUND AS SHOWN.

() DENOTES RECORDED DIMENSION WHERE DIFFERENT
FROM ACTUAL MEASUREMENTS.

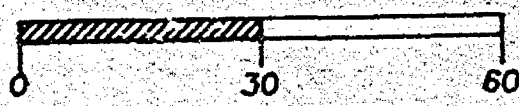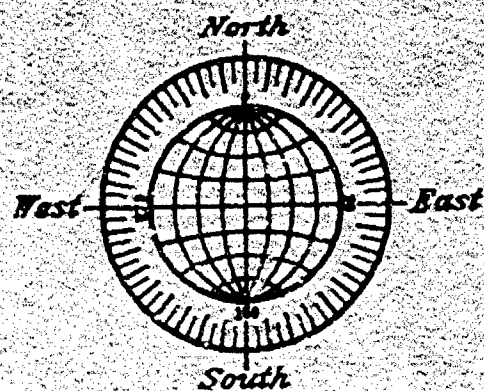

SCALE: 1" = 30'

WEST LINE OF REEDER
SMITH'S ADDITION

S.W. CORNER OF LOT 25
IN REEDER SMITH'S ADDITION


LOT 29

LOT 30

LOT 31

PIPE IS 0.1
WEST OF TRUE

CEAPE AVENUE 60 FT.

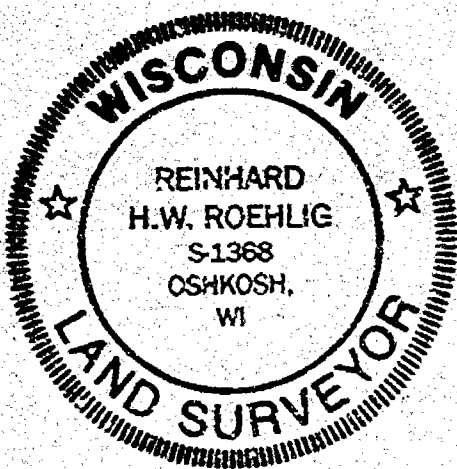

Surveyor's Certificate

I, Reinhard Roehlig, Wisconsin Registered Land Surveyor, certify that I have surveyed the above described property and that the above map is a correct representation thereof and shows the size and location of the property, its exterior boundaries, the locations and dimensions of all visible structures thereon, boundary fences, apparent easements and roadways and visible encroachments, if any.

This survey is made for the exclusive use of the present owners of the property and also those who purchase, mortgage or guarantee title thereto, within one (1) year from the date hereof.

10-19-95
Date

Reinhard Roehlig
Reinhard Roehlig, Registered
Wisconsin Land Surveyor S-1368

OCTOBER 19, 1995

ROEHLIG

LAND SURVEYING
&
CONSULTING LTD.

417 North Sawyer Street • Oshkosh WI • 54901
(414) 233-2884

NO. 2763