

PLAT OF SURVEY

KNOWN AS 320 WEST 17TH AVENUE, BEING THE EAST 55 FT. OF THE WEST 100 FT. OF LOTS 22 AND 23 IN JOHN SMITH'S ADDITION TO OSHKOSH, IN THE NINTH WARD, CITY OF OSHKOSH, WINNEBAGO COUNTY, WISCONSIN.


NOVEMBER 20, 1997

SURVEY FOR MARK SUESS

NO. 3192

○ DENOTES 3/4" DIAMETER IRON ROD, 24" LONG, WEIGHING NOT LESS THAN 1.50 LBS PER LINEAL FOOT SET, UNLESS OTHERWISE NOTED.

() DENOTES RECORDED DIMENSION WHERE DIFFERENT FROM ACTUAL MEASUREMENT.

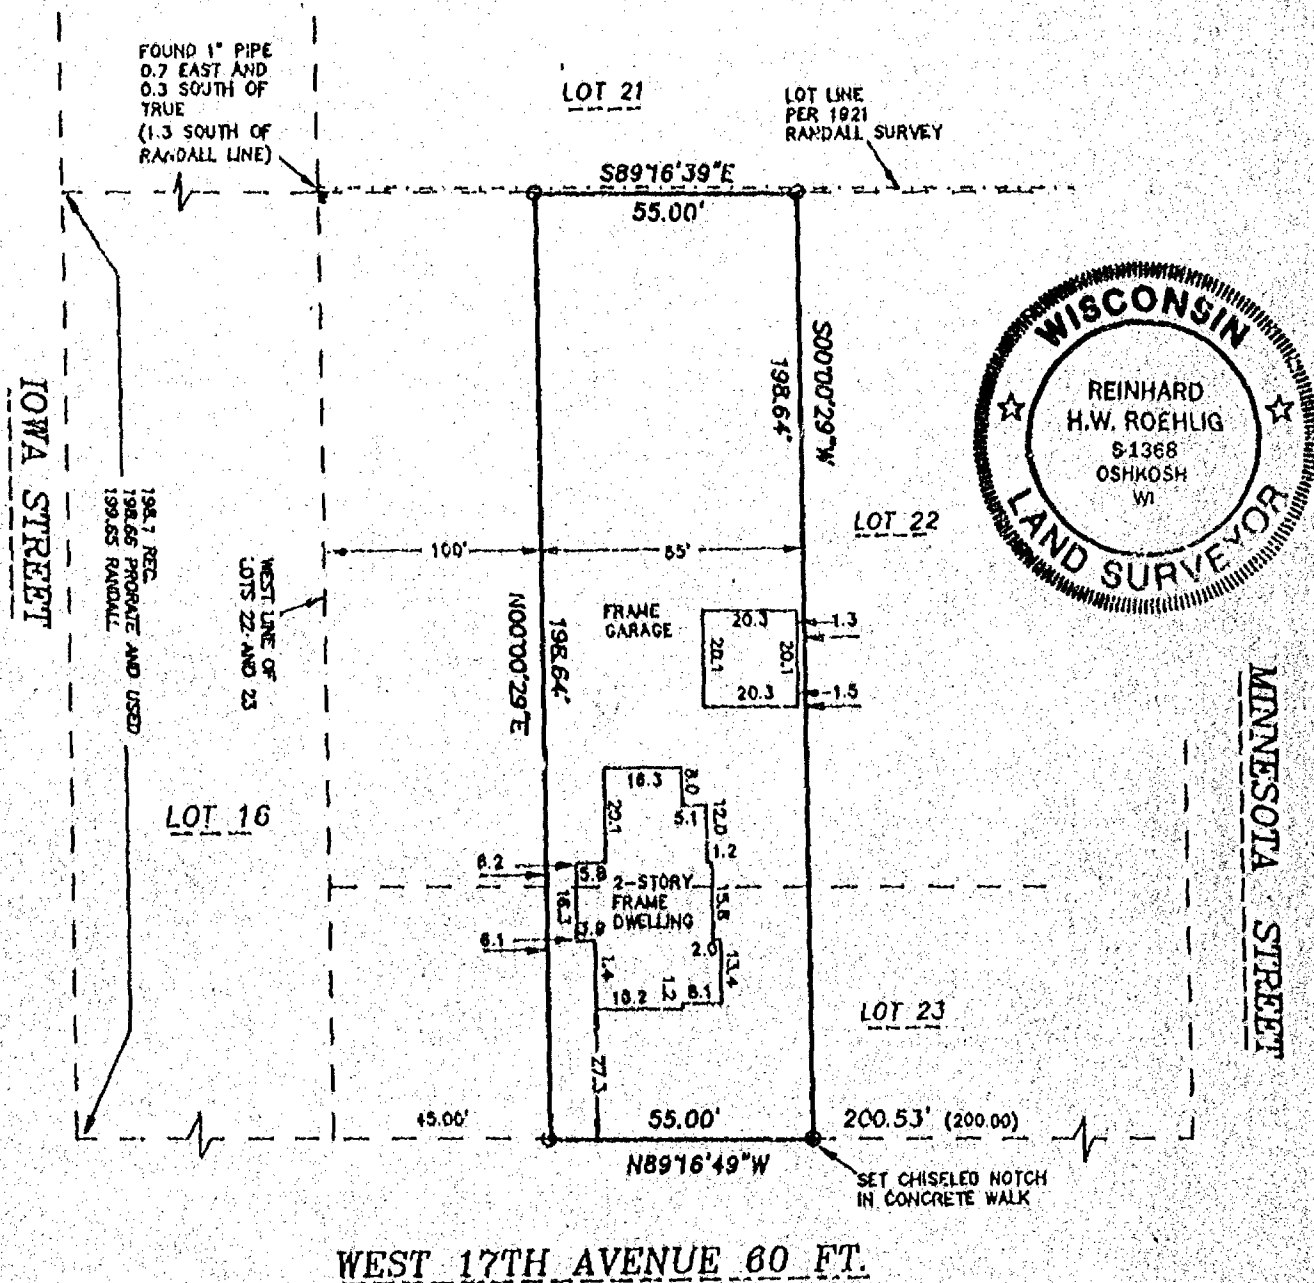

SURVEYOR'S CERTIFICATE

I, Reinhard Roehlig, Wisconsin Registered Land Surveyor, certify that I have surveyed the above described property and that the above map is a correct representation thereof and shows the size and location of the property, its exterior boundaries, the locations and dimensions of all visible structures thereon, boundary fences, apparent easements and roadways and visible encroachments, if any.

This survey is made for the exclusive use of the present owners of the property and also those who purchase, mortgage or guarantee title thereto, within one (1) year from the date hereof.

11-21-97
Date

Reinhard Roehlig
Reinhard Roehlig, Registered
Wisconsin Land Surveyor S-1368

NOVEMBER 21, 1997

ROEHLIG
LAND SURVEYING
&
CONSULTING LTD.
417 North Sawyer Street • Oshkosh WI • 54901
(414) 233-2884

NO. 3192

PLAT OF SURVEY

KNOWN AS 320 WEST 17TH AVENUE BEING THE EAST 55 FT. OF THE WEST 100 FT. OF LOTS 22 AND 23 IN JOHN SMITH'S ADDITION TO OSHKOSH, IN THE NINTH WARD, CITY OF OSHKOSH, WINNEBAGO COUNTY, WISCONSIN.


NOVEMBER 20, 1997

SURVEY FOR MARK SUESS

NO. 3192

○ DENOTES 3/4" DIAMETER IRON ROD, 24" LONG, WEIGHING NOT LESS THAN 1.50 LBS PER LINEAL FOOT SET, UNLESS OTHERWISE NOTED.

() DENOTES RECORDED DIMENSION WHERE DIFFERENT FROM ACTUAL MEASUREMENT.

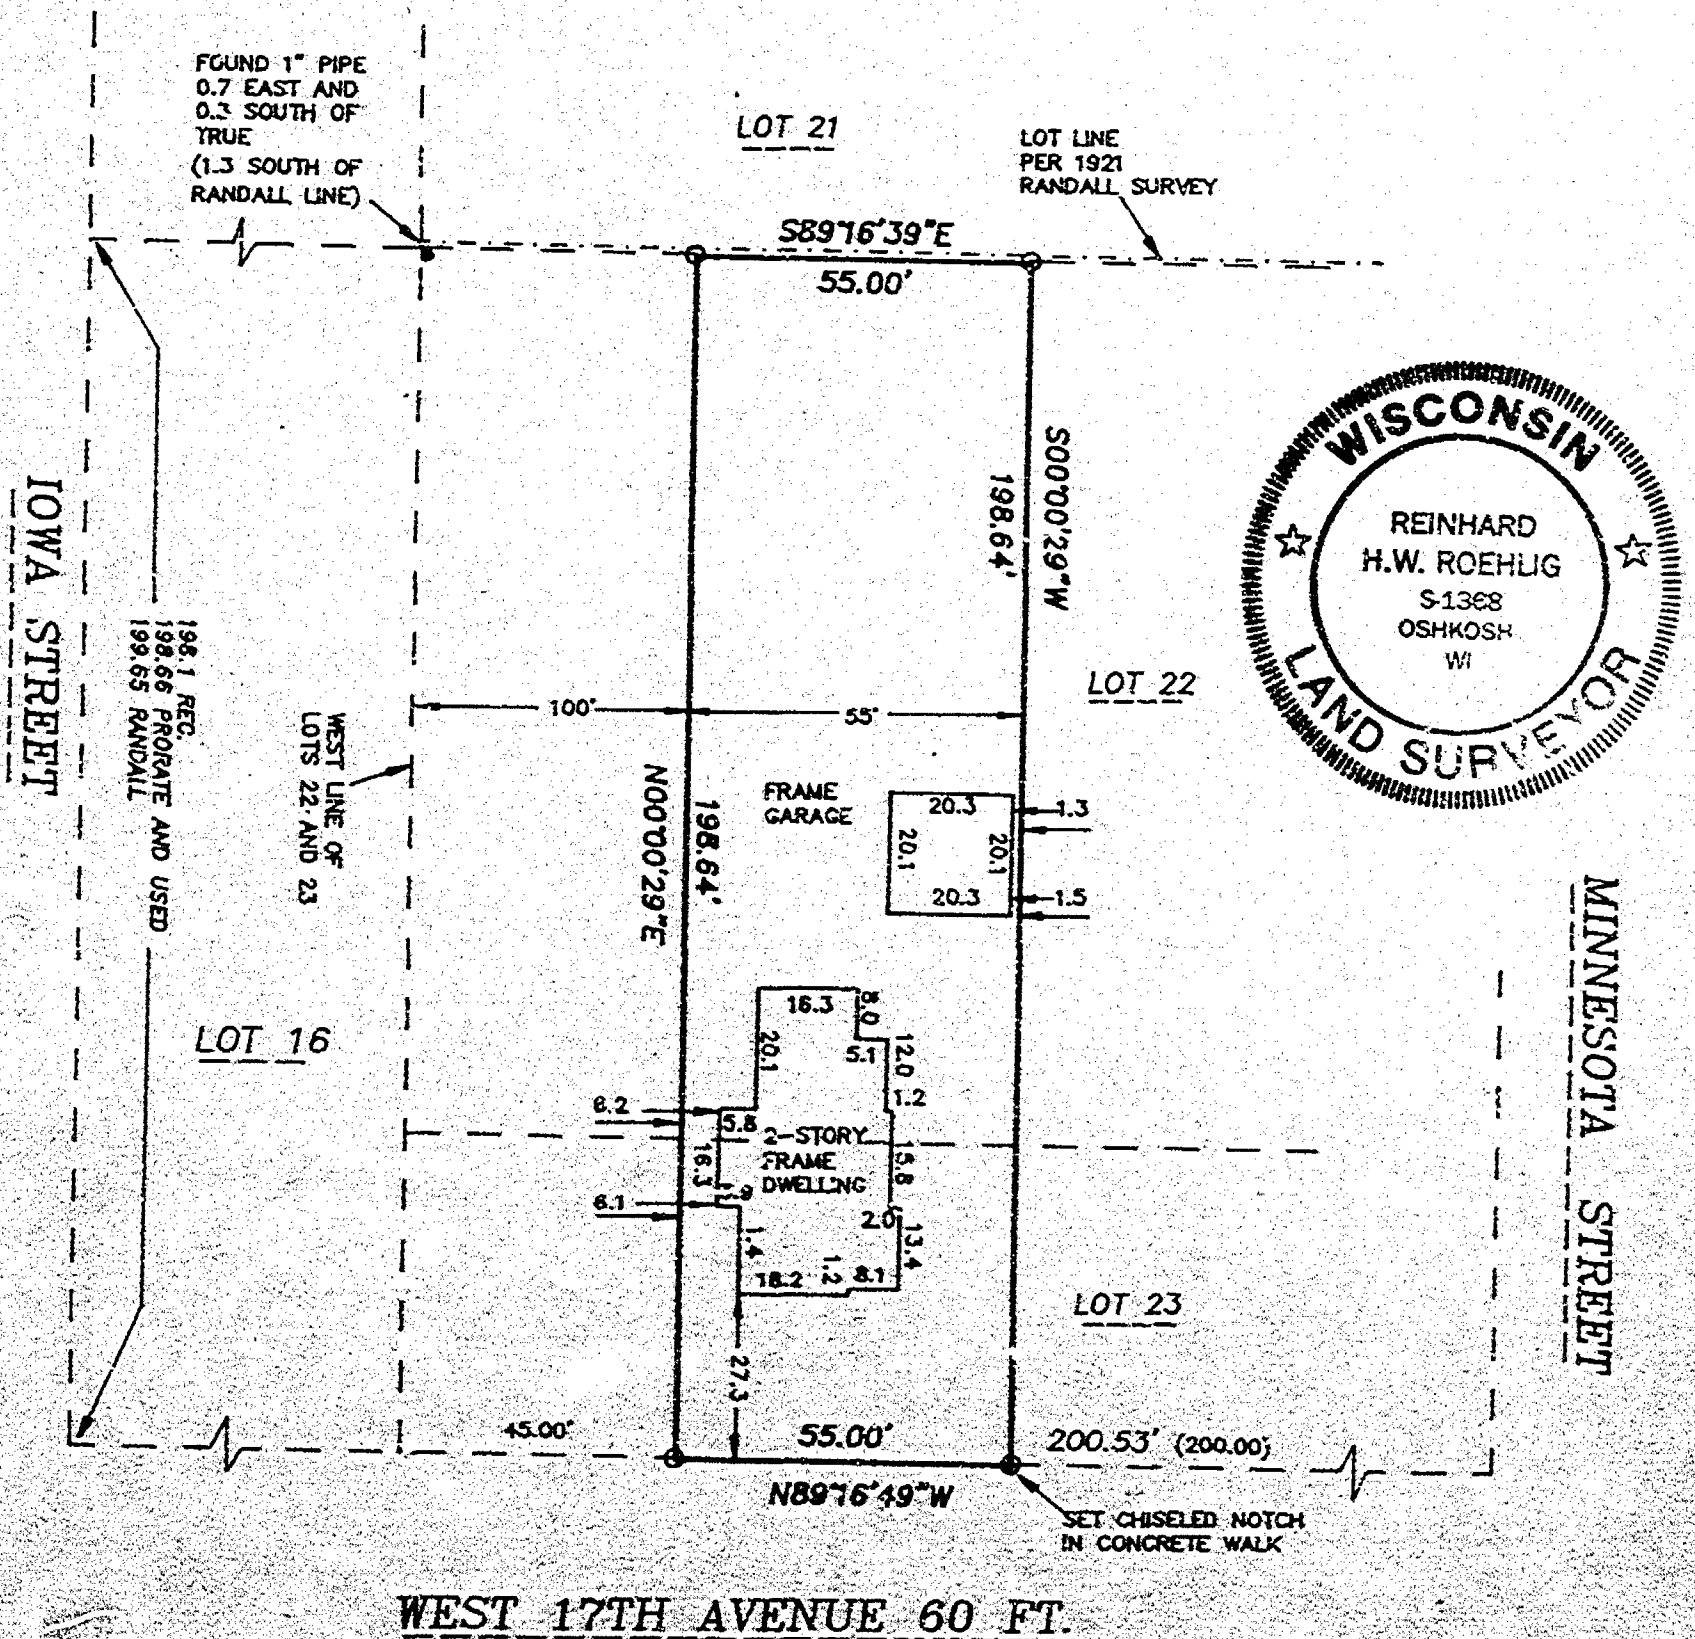

SURVEYOR'S CERTIFICATE

I, Reinhard Roehlig, Wisconsin Registered Land Surveyor, certify that I have surveyed the above described property and that the above map is a correct representation thereof and shows the size and location of the property, its exterior boundaries, the locations and dimensions of all visible structures thereon, boundary fences, apparent easements and roadways and visible encroachments, if any.

This survey is made for the exclusive use of the present owners of the property and also those who purchase, mortgage or guarantee title thereto, within one (1) year from the date hereof.

11-21-97
Date

Reinhard Roehlig, Registered
Wisconsin Land Surveyor S-1368

NOVEMBER 21, 1997

ROEHLIG

LAND SURVEYING
&
CONSULTING LTD.

417 North Sawyer Street • Oshkosh WI • 54901
(414) 233-2884

NO. 3192