

PLAT OF SURVEY


KNOWN AS 429 W. 6TH AVENUE, BEING LOT 7, OF BLOCK 80,
IN THE PLAT OF THE ORIGINAL THIRD WARD, IN THE NORTH WARD,
CITY OF OSHKOSH, WINNEBAGO COUNTY, WISCONSIN,
PER LEACH'S MAP OF 1894

APRIL 27, 1899

SURVEY FOR TINA SCHROEDER

NO. 2849

WEST 6TH AVENUE (60')

 







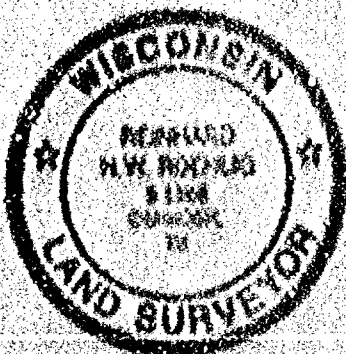




PLAT OF SURVEY


KNOWN AS 429 W. 6TH AVENUE, BEING LOT 7, OF BLOCK 80,
IN THE PLAT OF THE ORIGINAL THIRD WARD, IN THE NINTH WARD,
CITY OF OSHKOSH, WINNEBAGO COUNTY, WISCONSIN,
PER LEACH'S MAP OF 1894

APRIL 27, 1995

SURVEY FOR TINA SCHROEDER

NO. 2649

WEST 6TH AVENUE (60')

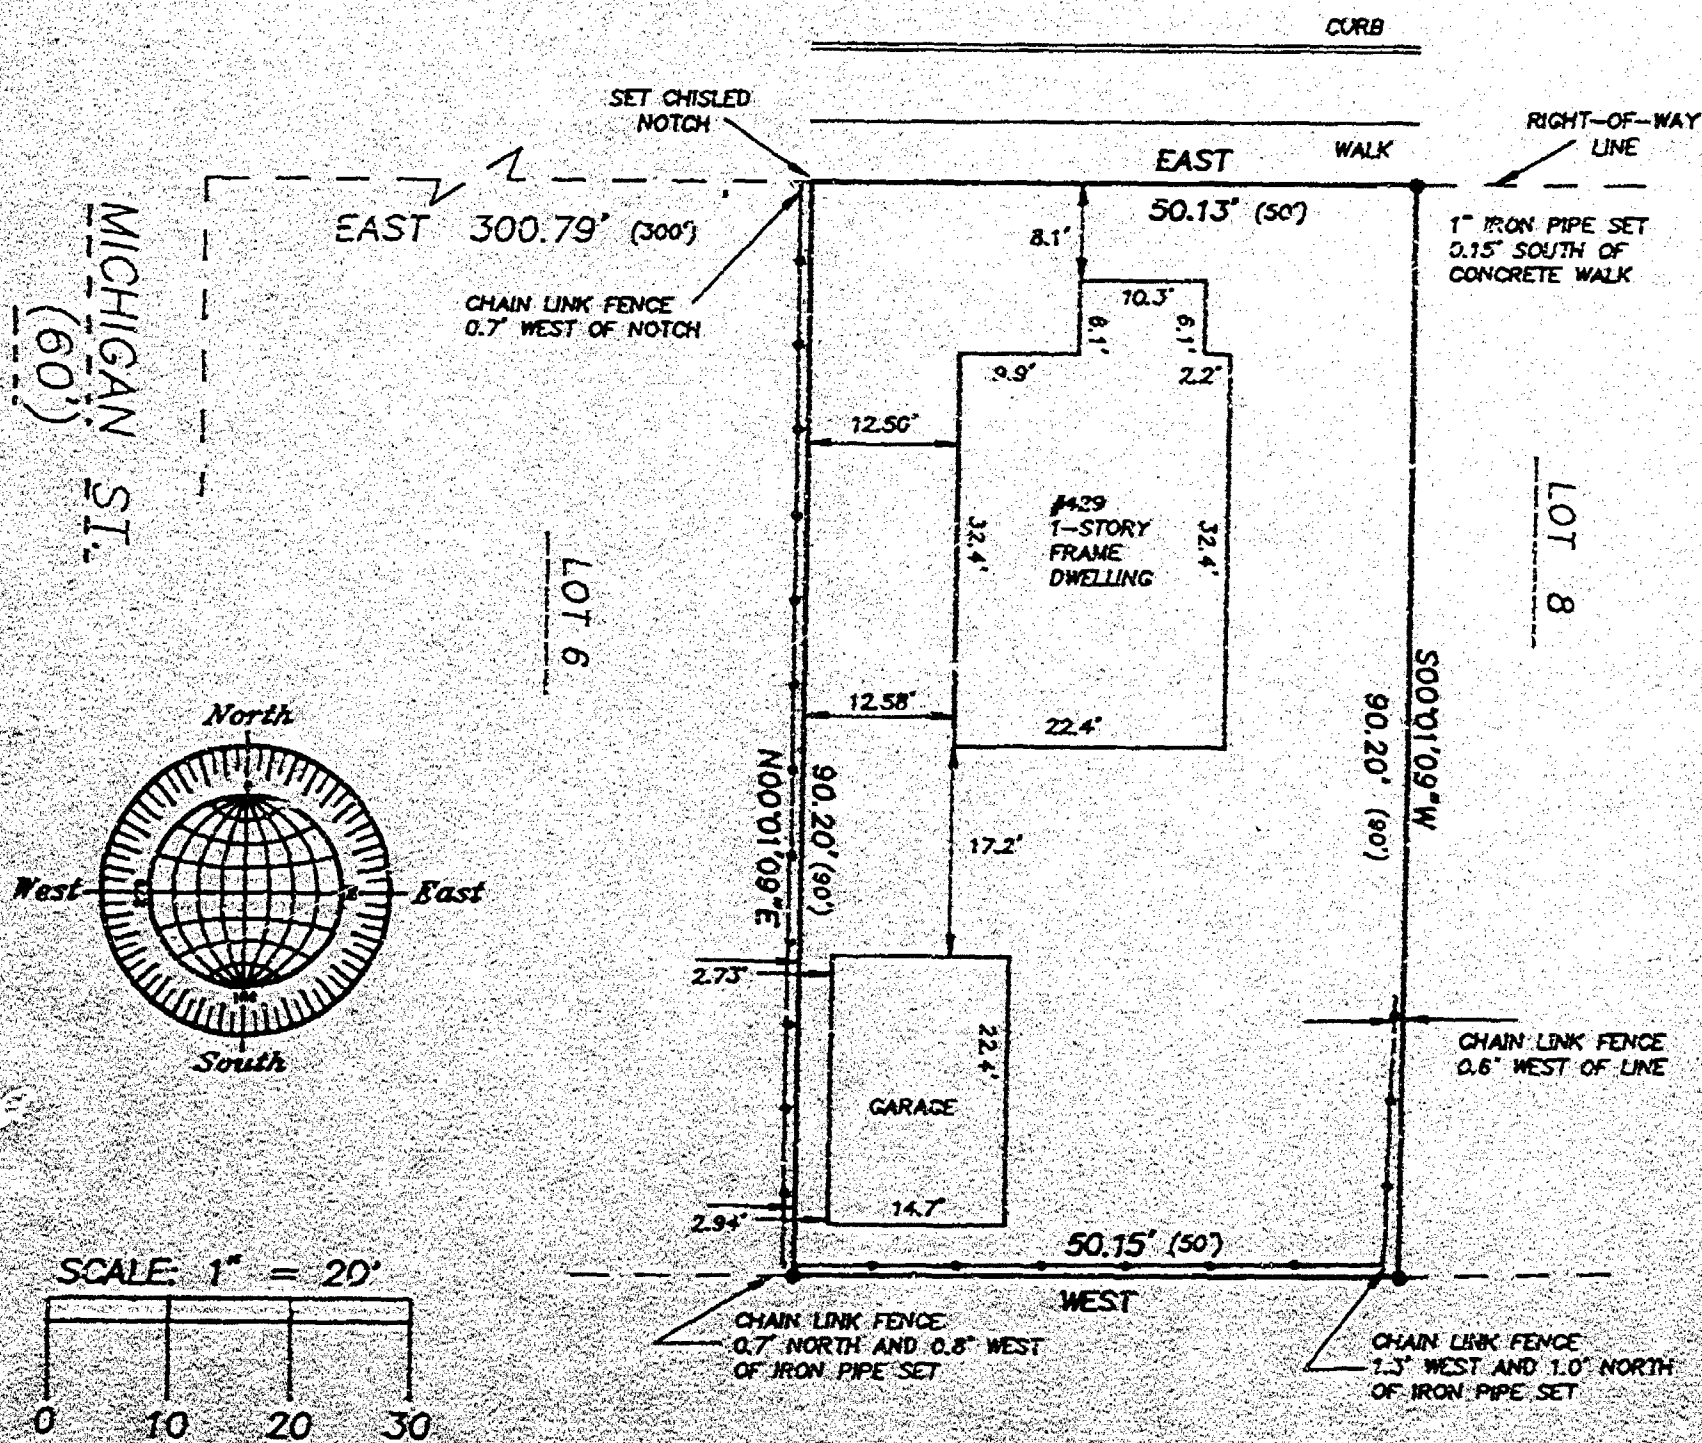


Surveyor's Certificate

I, Reinhard Roehlig, Wisconsin Registered Land Surveyor, certify that I have surveyed the above described property and that the above map is a correct representation thereof and shows the size and location of the property.

This survey is made for the exclusive use of the present owners of the property and also those who purchase, mortgage or guarantee title thereto, within one (1) year from the date hereof.

Date: 4-27-95
Reinhard Roehlig, Registered
Wisconsin Land Surveyor S-1368

- DENOTES 1" DIAMETER IRON PIPE 24" LONG, WEIGHING NOT LESS THAN 1.13 LBS. PER LINEAL FOOT.
- ALL DISTANCES MEASURED TO THE NEAREST HUNDREDTH OF A FOOT.
- BEARINGS ARE REFERENCED TO THE SOUTH RIGHT-OF-WAY LINE OF WEST 6TH AVENUE, ASSUMED TO BEAR EAST.
- () DENOTES RECORDED DIMENSION WHERE DIFFERENT FROM ACTUAL MEASUREMENT.

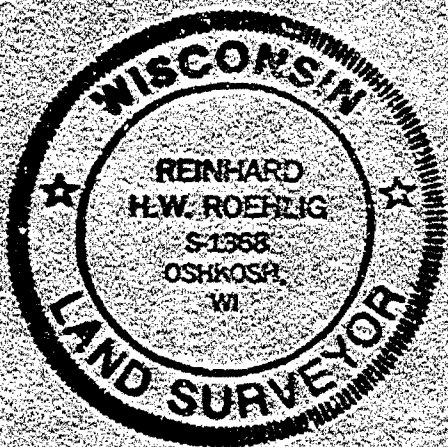

APRIL 27, 1995

ROEHLIG
LAND SURVEYING
&
CONSULTING LTD.
417 North Sawyer Street • Oshkosh WI • 54901
(414) 233-2884

JOB NO. 2649

PLAT OF SURVEY


KNOWN AS 429 W 6TH AVENUE, BEING LOT 7, OF BLOCK 80,
IN THE PLAT OF THE ORIGINAL THIRD WARD, IN THE NINTH WARD,
CITY OF OSHKOSH, WINNEBAGO COUNTY, WISCONSIN,
PER LEACH'S MAP OF 1894

APRIL 27, 1995

SURVEY FOR TINA SCHROEDER

NO. 2649

WEST 6TH AVENUE (60')

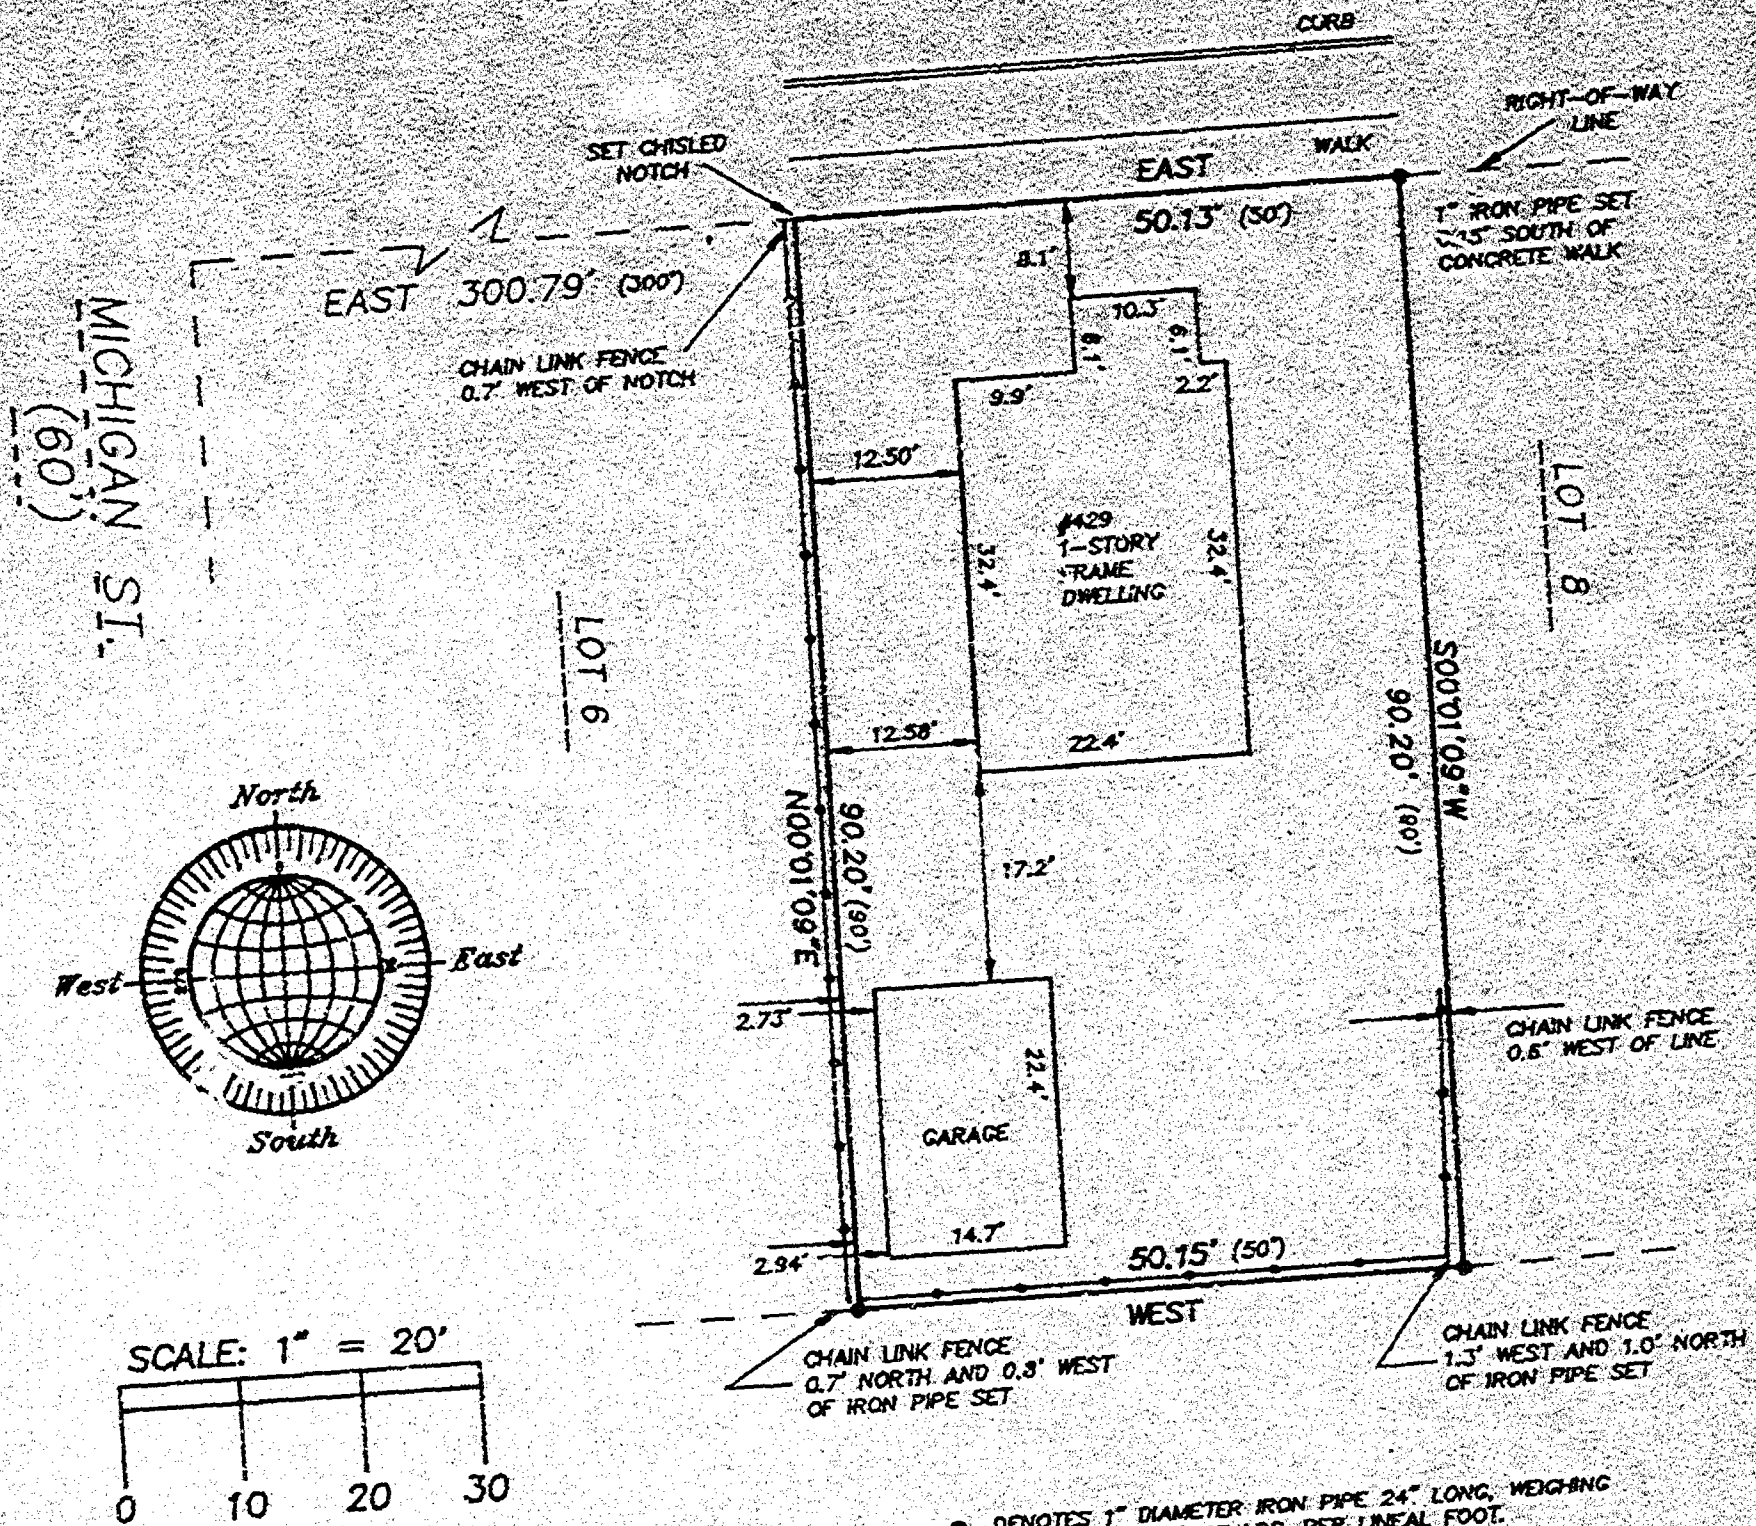

Surveyor's Certificate


I, Reinhard Roehlig, Wisconsin Registered Land Surveyor, certify that I have surveyed the above described property and that the above map is a correct representation thereof and shows the size and location of the property.

This survey is made for the exclusive use of the present owners of the property and also those who purchase, mortgage or guarantee title thereto, within one (1) year from the date hereof.

4-27-95

Date

Reinhard Roehlig, Registered
Wisconsin Land Surveyor S-1368

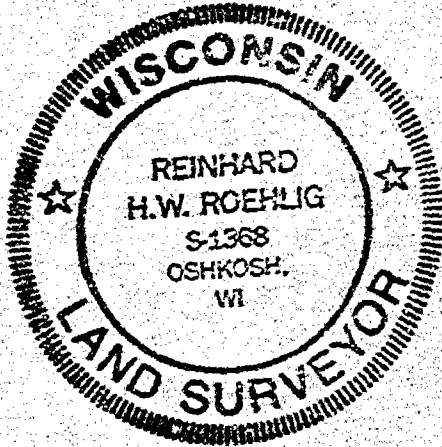

• DENOTES 1" DIAMETER IRON PIPE 24" LONG, WEIGHING NOT LESS THAN 1.13 LBS. PER LINEAL FOOT.

ALL DISTANCES MEASURED TO THE NEAREST HUNDREDTH OF A FOOT.

BEARINGS ARE REFERENCED TO THE SOUTH RIGHT-OF-WAY LINE OF WEST 6TH AVENUE, ASSUMED TO BEAR EAST.

() DENOTES RECORDED DIMENSION WHERE DIFFERENT FROM ACTUAL MEASUREMENT.

APRIL 27, 1995

ROEHLIG
LAND SURVEYING
&
CONSULTING LTD.
417 North Sawyer Street • Oshkosh WI • 54901
(414) 233-2884

JOB NO. 2649