


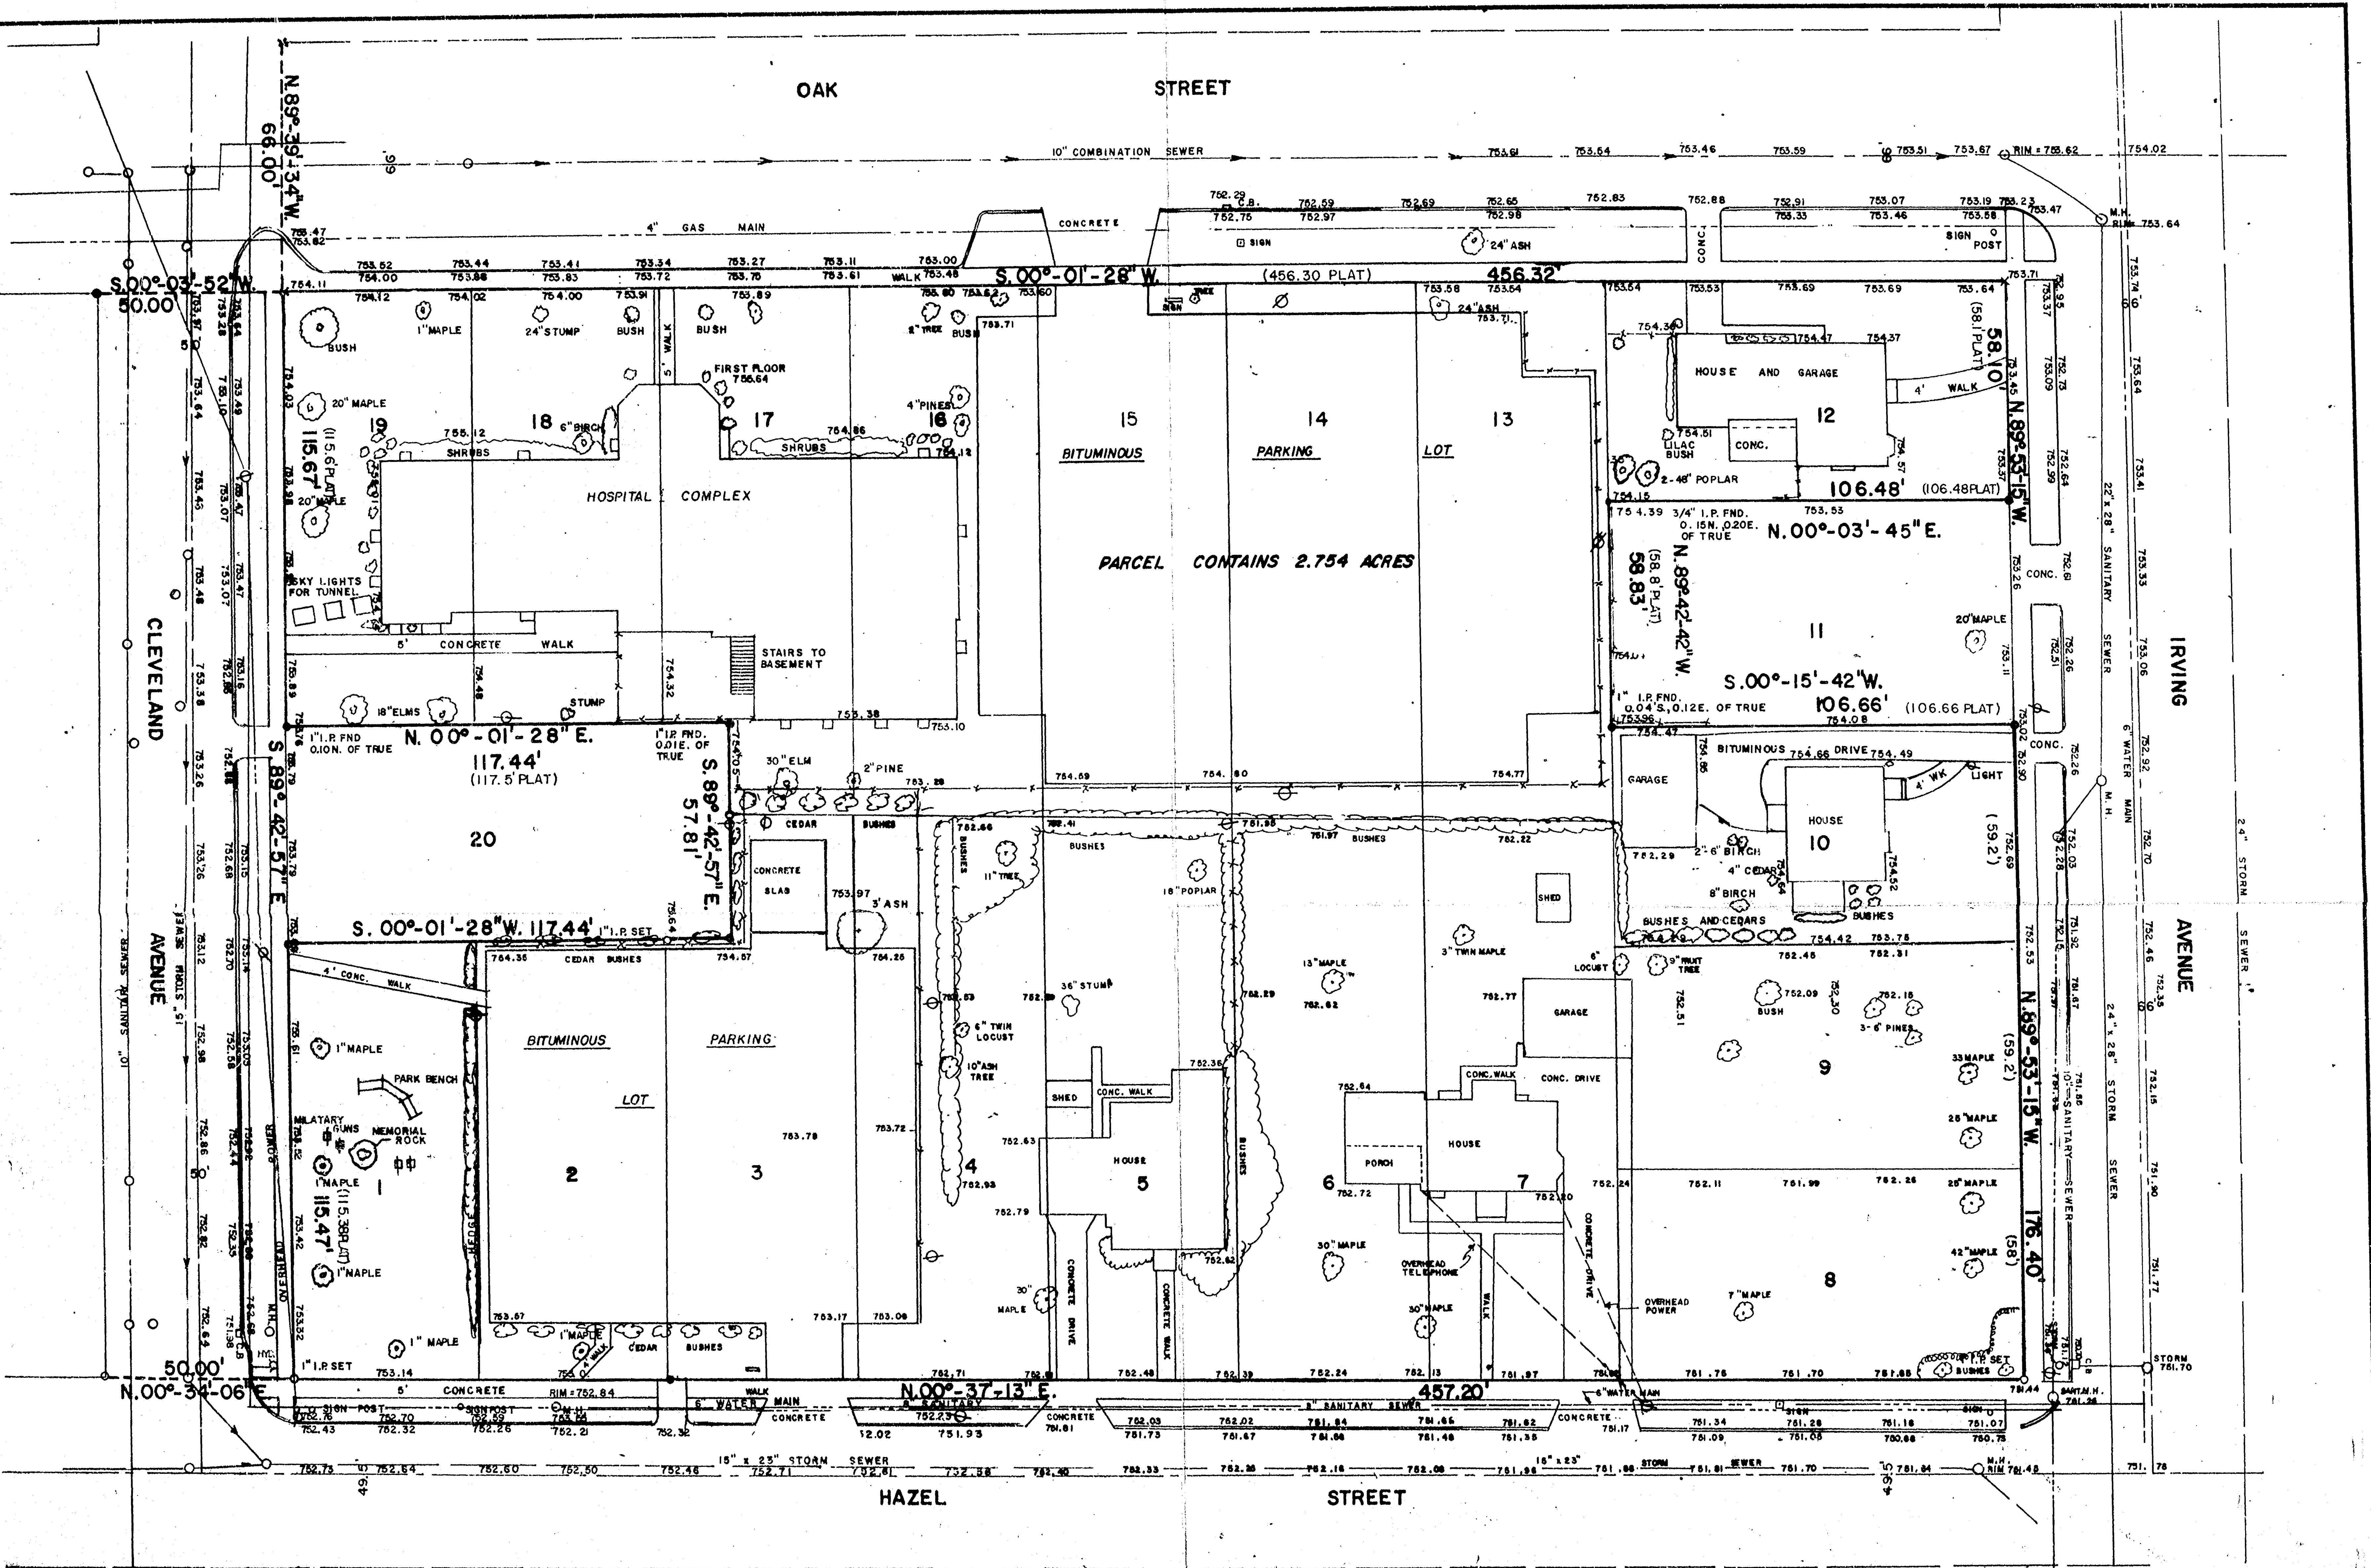


NOTE: ALL UTILITIES SHOWN ARE TAKEN FROM RECORD INFORMATION

36\"/>

Steven T. Chronis
 STEVEN T. CHRONIS WISC. REGISTERED LAND SURVEYOR S-913
 DATED THIS 23rd DAY OF March, 1978.
 REVISED THIS 30th DAY OF July, 1979
 REVISED THIS 8th DAY OF July, 1983



THIS INSTRUMENT DRAFTED BY STEVEN T. CHRONIS S-913

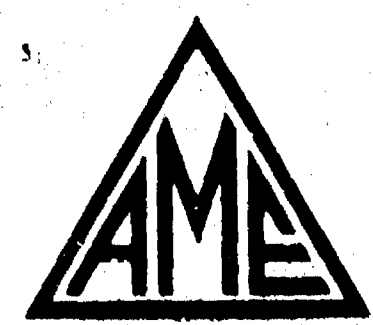

AERO-METRIC ENGINEERING, INC.
 1091 SOUTH WASHBURN STREET OSHKOSH, WISCONSIN 54901
 DATE: 3/13/78 NOTEBOOK: 70
 7/27/78 31 PAGE: 10-38
 41 75-80
SURVEY OF LOTS 1, 2, 3, 4, 5, 6, 7, 9, 10, 12, 13, 14, 15, 16, 17, 18, AND 19, BLOCK 3 OF CHAS. BARBER'S REPLAT AND BARBER AND MADISONS ADDITION.