

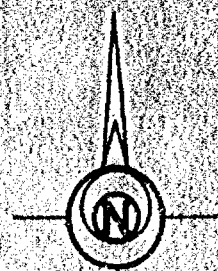


*All of Lot 116 and part of Lot 117 of BAY VIEW PARK PLAT
City of Oshkosh, Winnebago County, Wisconsin*

Bearings are referenced to the North line of Macarthur Road, assumed to bear S 88°50'58" W

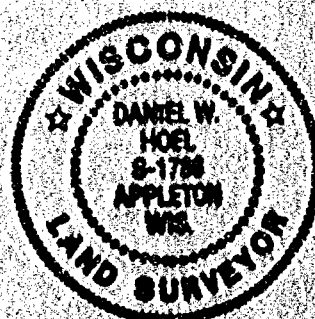

Scale 1 inch = 30 feet

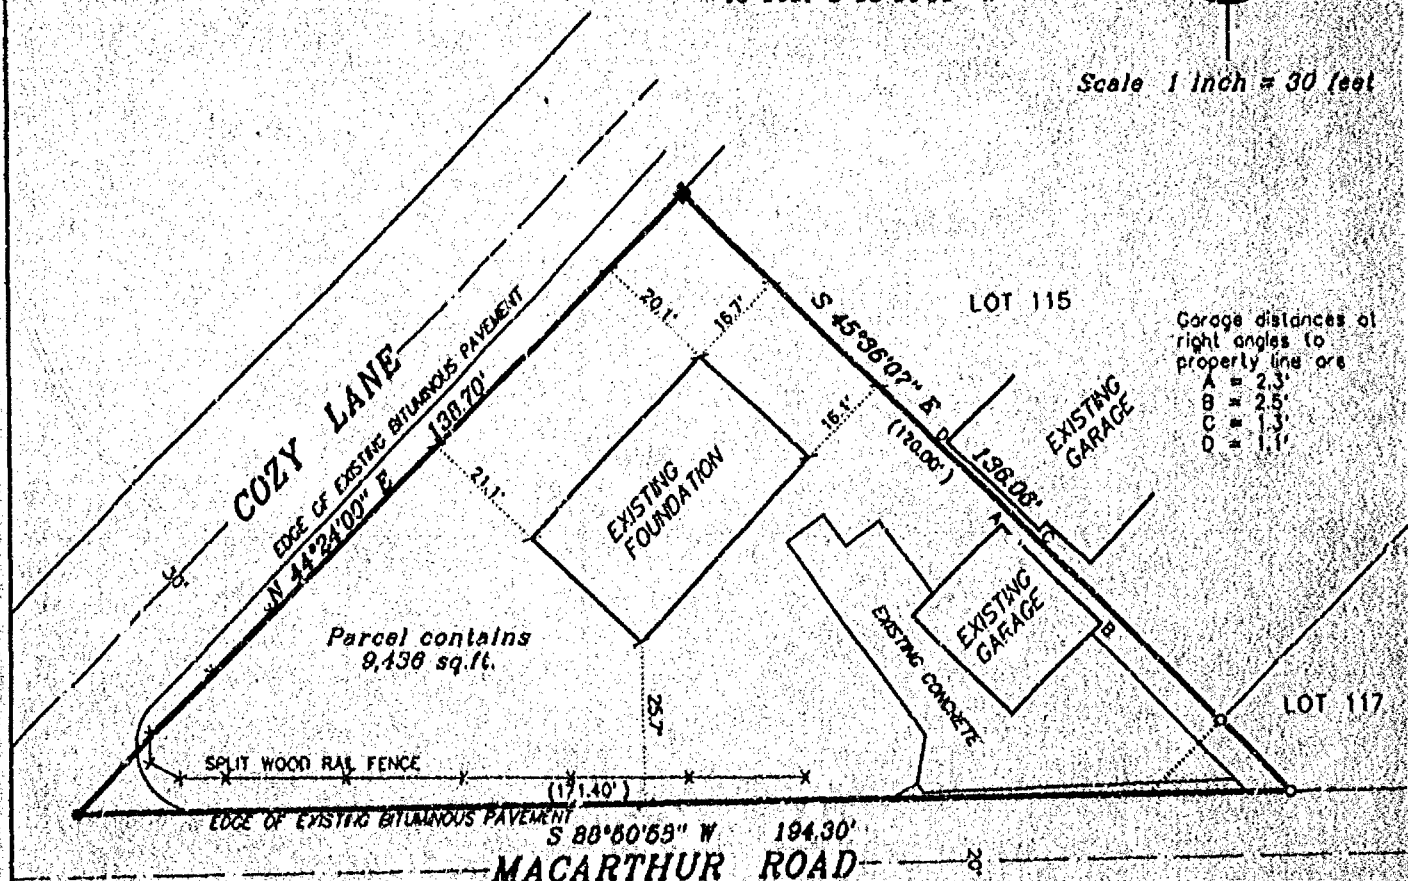

- 1" ROLL PIPE SET
- ▲ 1-1/4" REBAR SET
- RAILROAD SPIKE SET
- × CHISELED "X" SET
- 3/4" REBAR FOUND
- 1" IRON PIPE FOUND
- △ 1-1/4" REBAR FOUND
- ⊞ 2" IRON PIPE FOUND
- ⊗ CHISELED "X" FOUND
- ⊙ GOVERNMENT CORNER

I, hereby certify that I have surveyed this property and this map is a true representation thereof and shows the size and location of the property it's exterior boundaries, the location of all apparent easements and roadways and visible encroachments. This survey is made for the exclusive use of the present owner of the property, and also those who purchase, mortgage or guarantee the title thereto within one (1) year from date hereof; and as to them I hereby certify that said survey and map were made in accordance with acceptable Professional Standards and that the information contained thereon is, to the best of my knowledge, information and belief a true and accurate representation thereof.

11/26/97

Daniel W. Boel
Wisconsin Registered Land Surveyor

PROJECT NO 221-297

CONSULTING ENGINEERING & LAND SURVEYING
1919 AMERICAN COURT
NEENAH, WI 54956
PHONE (414)-731-0381

FIELD BOOK _____ PAGE _____
DISK unix FILE pos221297 S70

This instrument was drafted by: M.A.S.