

FOX MEADOW C

SURVEYOR'S CERTIFICATE:


I, STEVEN T. CHRONIS, WISCONSIN REGISTERED LAND SURVEYOR OF AERO-METRIC ENGINEERING, INC. DO HEREBY CERTIFY THAT I HAVE SURVEYED AND MAPPED ACCORDING TO THE OFFICIAL RECORDS THE CONDOMINIUM DESCRIBED ON EXHIBIT "A, 1A & 2A" AND THAT THE DRAWING SHOWN BELOW IS A TRUE AND CORRECT REPRESENTATION OF THE CONDOMINIUM DESCRIBED. I FURTHER CERTIFY THAT THIS IS A TRUE SCALED AND DIMENSIONAL REPRESENTATION OF THE BOUNDARIES, BUILDINGS AND IMPROVEMENTS. THE IDENTIFICATION AND LOCATION OF EACH UNIT AND THE COMMON ELEMENTS CAN BE DETERMINED.

THE ABOVE DESCRIBED PROPERTY IS SUBJECT TO ALL EASEMENTS OF RECORD AND UNDEFINED UNDERGROUND UTILITY EASEMENTS, SUCH AS SANITARY SEWER LATERALS, ELECTRICAL, WATER LATERALS, TELEPHONE AND T.V. CABLES.



"CURVE DATA"

NO.	RADIUS	CHORD BEARING	CHORD LENGTH	Δ	ARC LENGTH	TAN BEARINGS
1-2	113.16	S. 71°-10'-20"E.	70.87'	35°-29'-52"	72.08'	N. 52°-55'-24"W. S. 89°-25'-16"E.

DATED THIS 4th DAY OF November, 1991
Steven T. Chronis
 WISCONSIN REGISTERED LAND SURVEYOR S-0913
 STEVEN T. CHRONIS

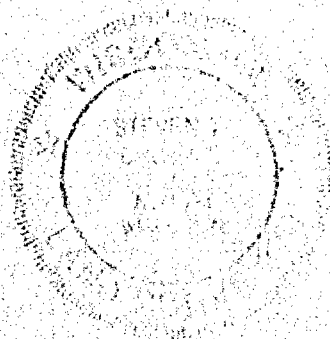


AERO-METRIC ENGINEERING INC.
 539 NORTH MADISON STREET
 CHILTON, WISCONSIN 53014

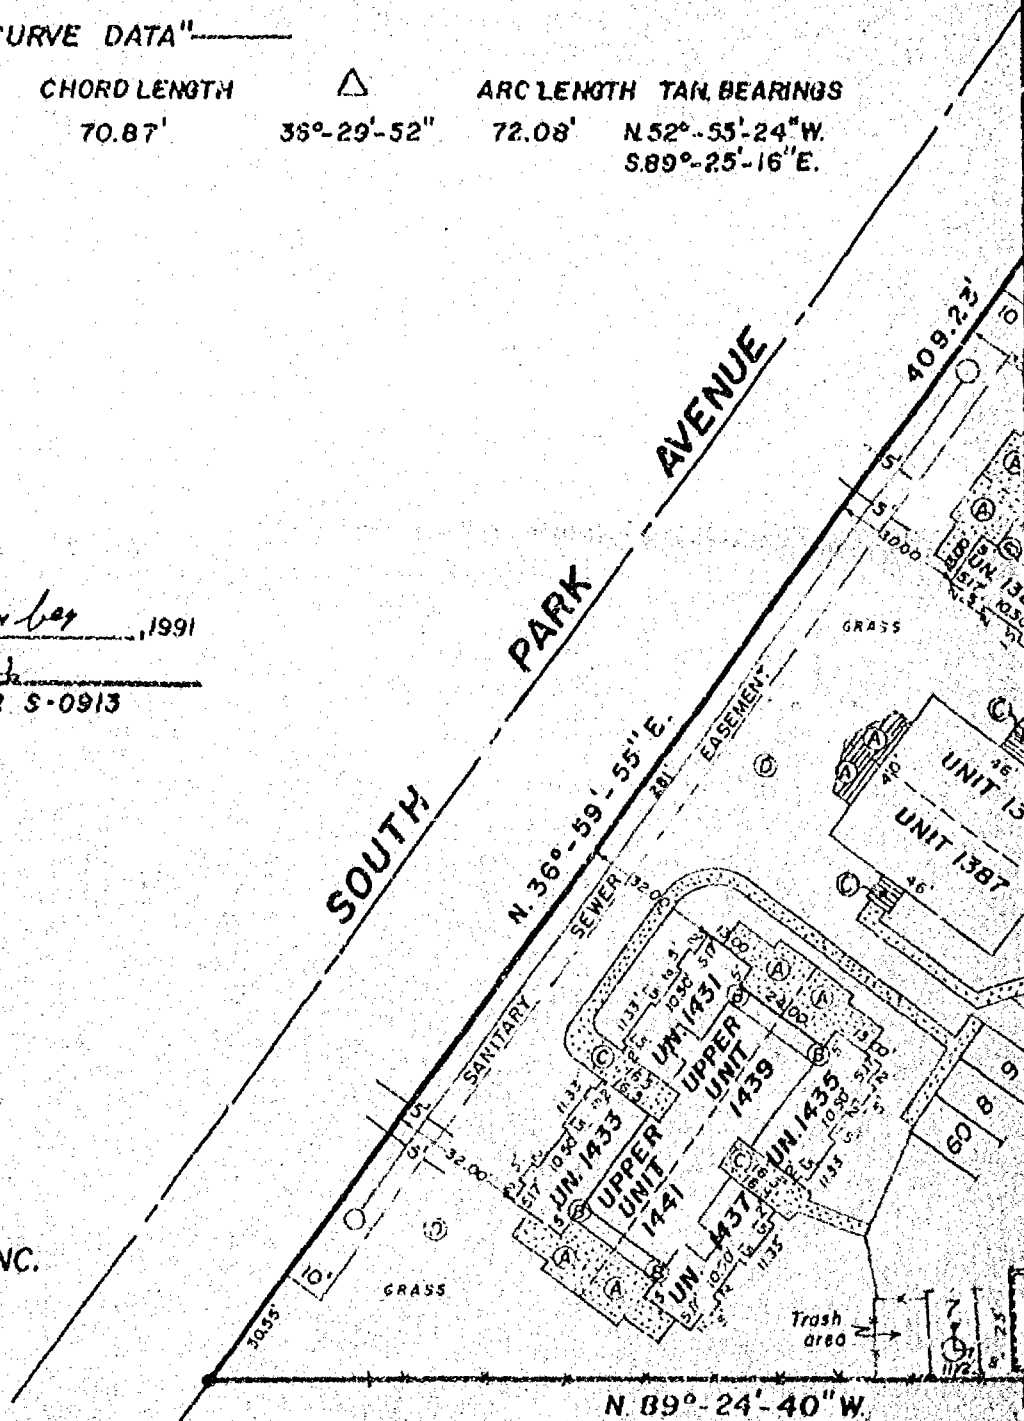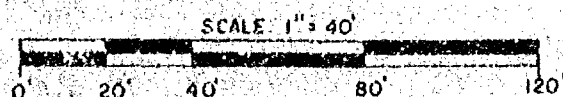

CONDOMINIUM

NOTE: PARKING SPACE OR GARAGE SPACE NO'S 28, 47 & 48 HAVE BEEN OMITTED. PARKING SPACES 58-51 HAVE BEEN ADDED.

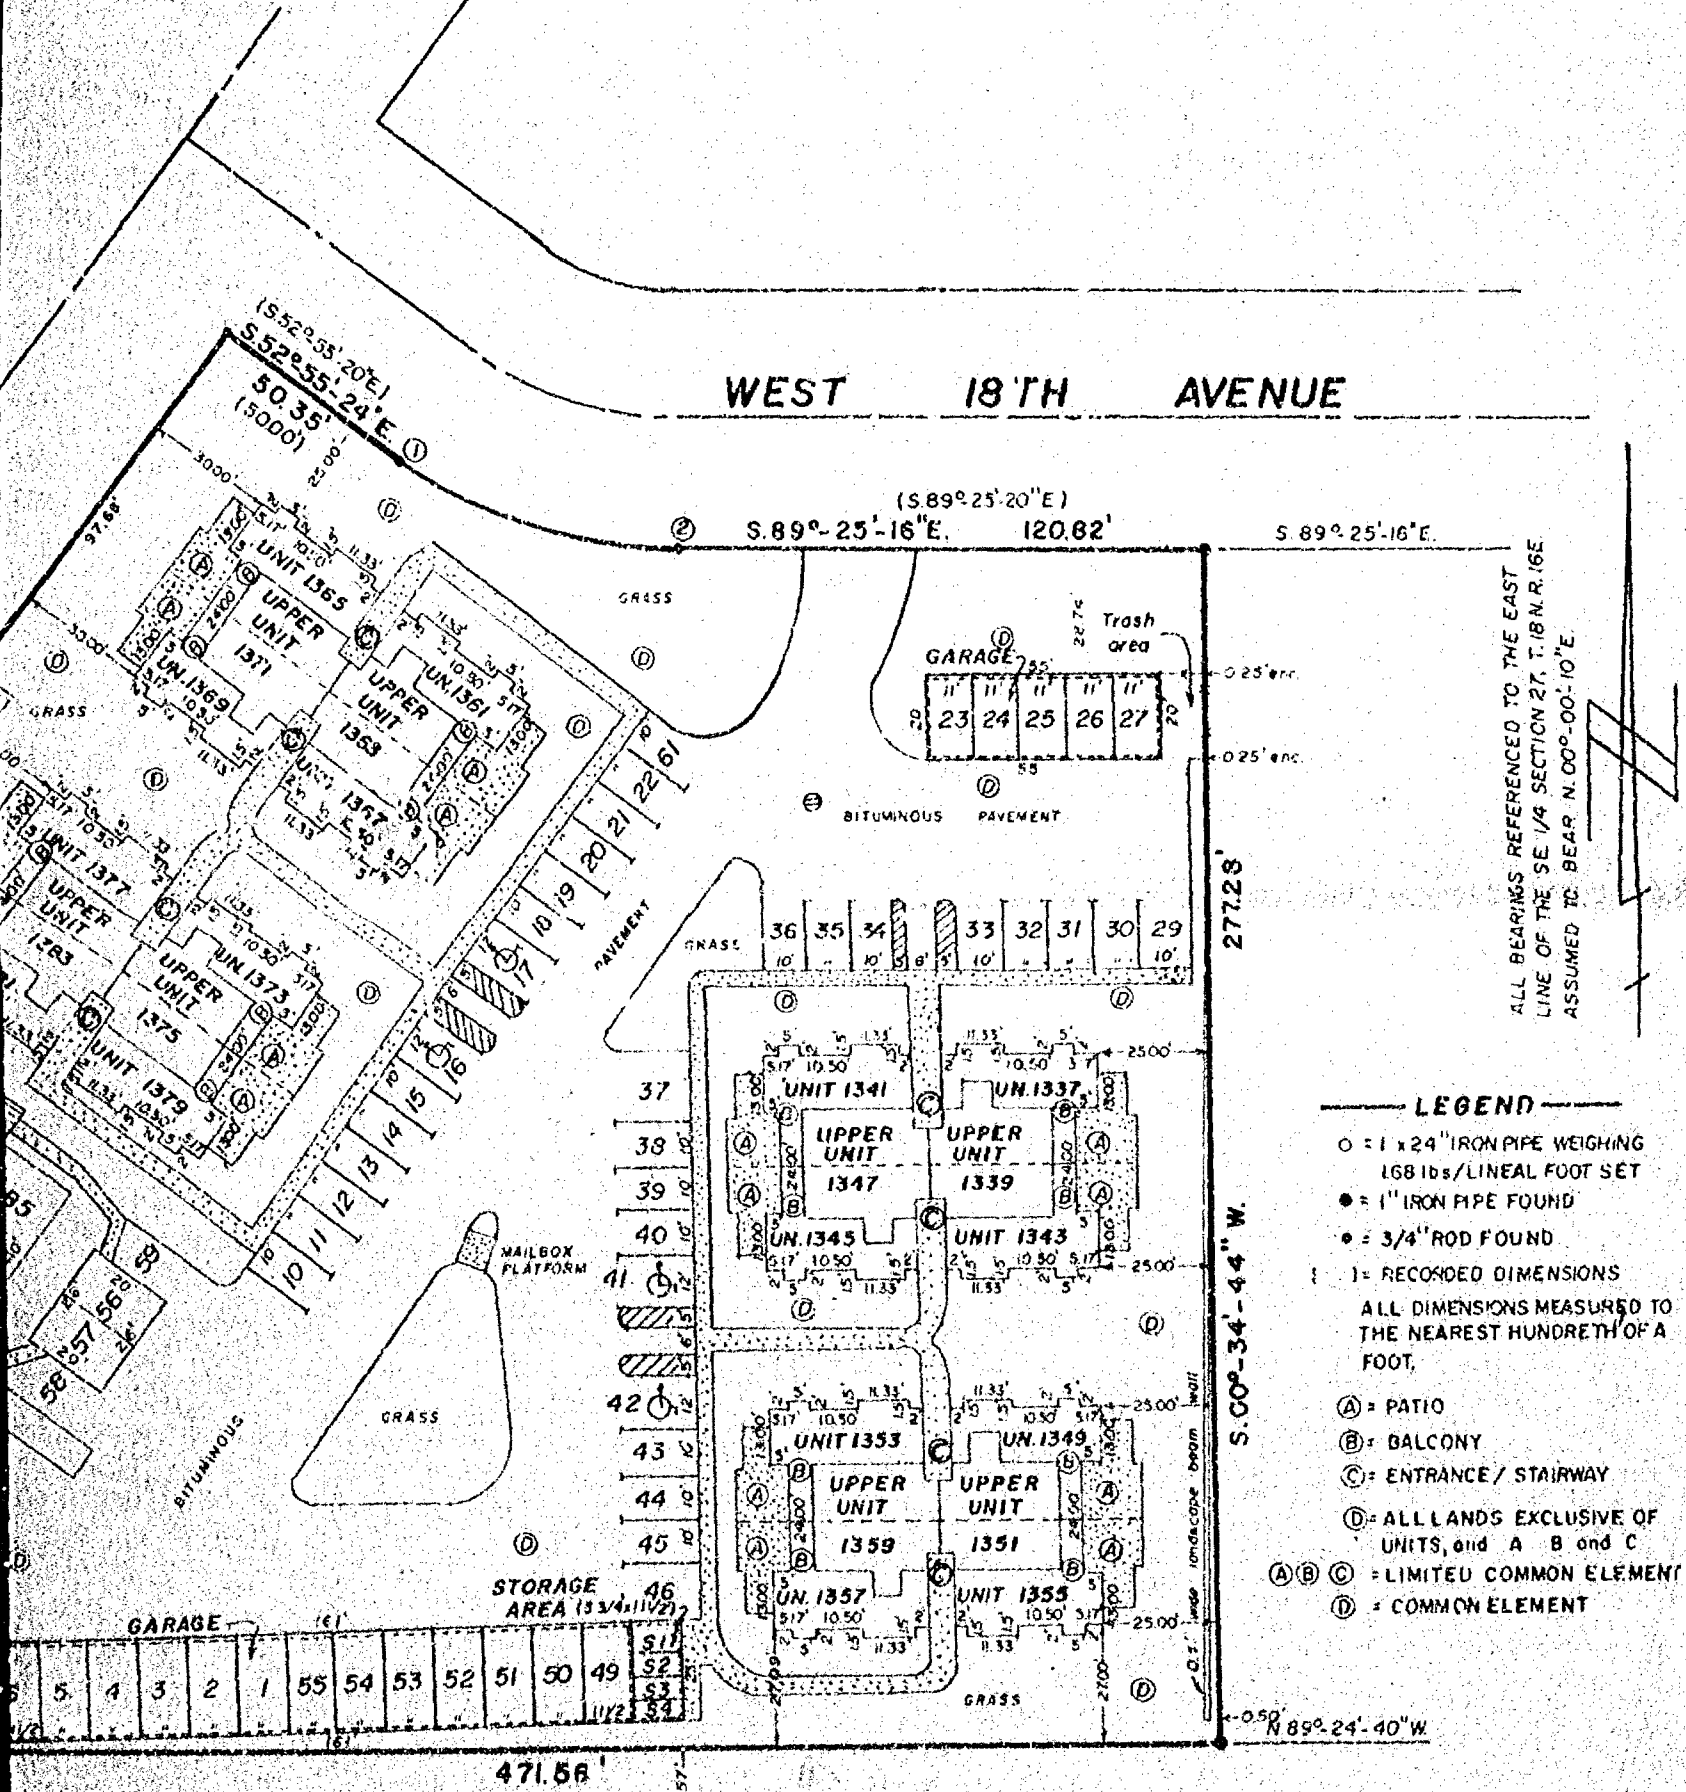

ALL BEARINGS REFERENCED TO THE EAST
LINE OF THE SE 1/4 SECTION 27, T.18 N. R. 16 E
ASSUMED TO BEAR N. 00°-00'-10\"/>

- LEGEND**
- = 1 x 24" IRON PIPE WEIGHING 168 LBS./LINEAL FOOT SET
 - = 1" IRON PIPE FOUND
 - = 3/4" ROD FOUND
 - () = RECORDED DIMENSIONS
 - ALL DIMENSIONS MEASURED TO THE NEAREST HUNDRETH OF A FOOT.
 - (A) = PATIO
 - (B) = BALCONY
 - (C) = ENTRANCE/STAIRWAY
 - (D) = ALL LANDS EXCLUSIVE OF UNITS, and A, B and C
 - (A)(B)(C) = LIMITED COMMON ELEMENT
 - (D) = COMMON ELEMENT

EXHIBIT "3B"

N. T. CHRONIS

SHEET 1 of 1

D-384