

SURVEY
for
GLENN R. RAND
of



The South 4 feet of Lots 16 and 49 and all of Lots 12-15 and Lots 50-53, Block 51 in Hennings Plat of Lot 2, Block 43, 7th Ward, City of Oshkosh, Winnebago County, Wisconsin

SURVEYOR'S CERTIFICATE:

I, Steven T. Chronis, Wisconsin Registered Land Surveyor of Aero-Metric Engineering, Inc., certify that I have surveyed the above described property and that the map shown below is a true and accurate representation thereof to the best of my knowledge and belief.

Dated this 27th day of October, 1990.

Steven T. Chronis
Wisconsin Registered Land Surveyor, S-0913
Steven T. Chronis

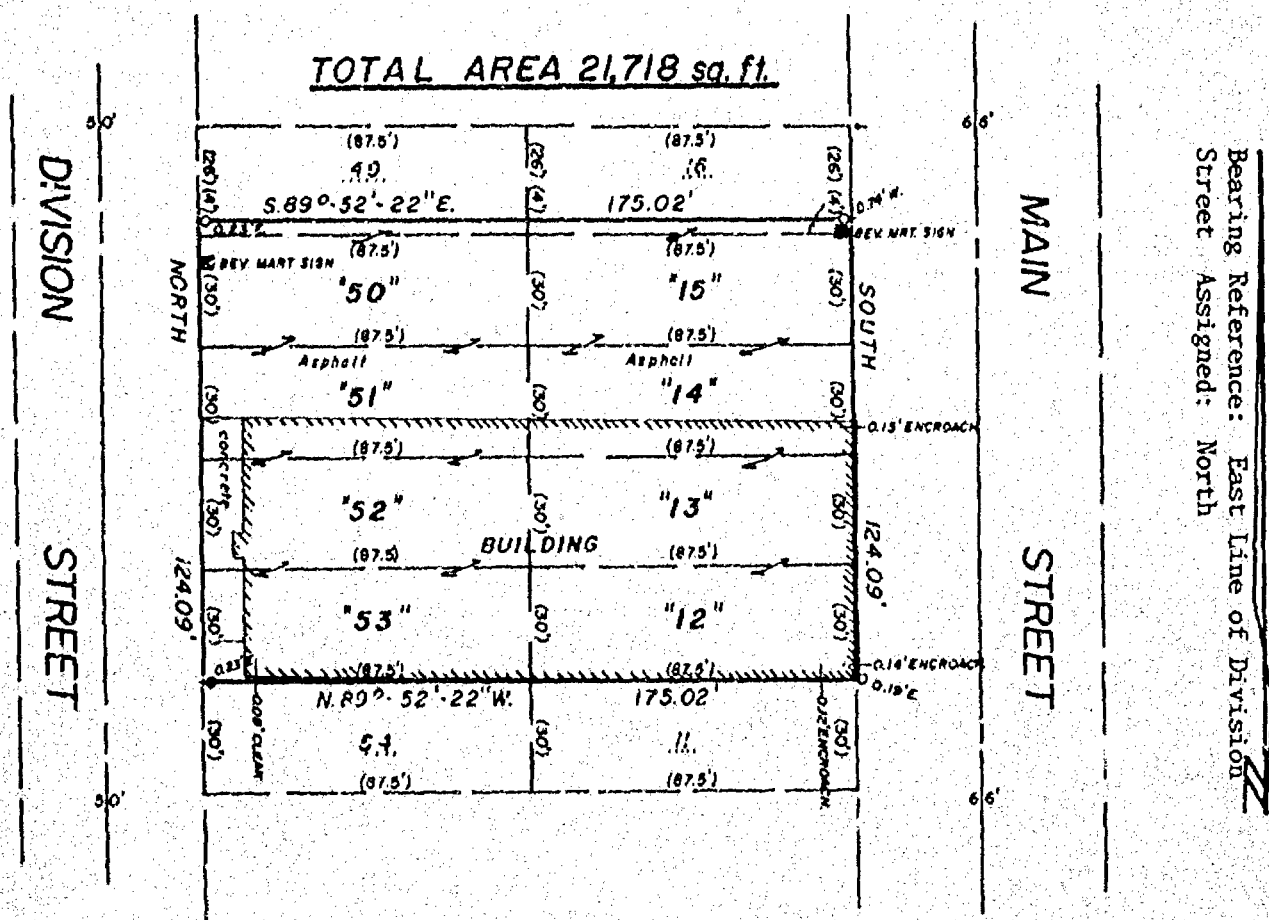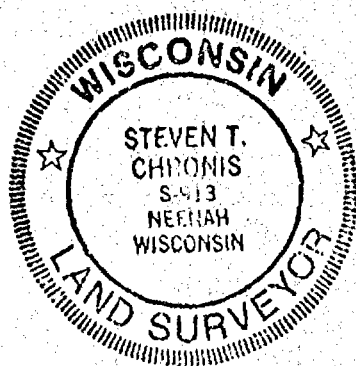


- LEGEND**
- = 1" IRON PIPE FOUND
 - = 1" IRON PIPE SET
 - ✦ = CHISEL CROSS SET
 - ✕ = PK. NAIL SET
- SCALE: 1" = 50'
OCTOBER 9, 1990

NOTE: East face of building encroaches into Main Street by 1 3/4" and the Southeast Corner of building encroaches 1 1/2" into adjoiner.

AERO-METRIC ENGINEERING, INC.
PHOTOGRAMMETRIC ENGINEERS
LAND SURVEYORS
SHEBOYGAN, WISCONSIN

Steven T. Chronis
WIS. REGISTERED LAND SURVEYOR S-0913
NOTEBOOK 116 PAGE 18-22

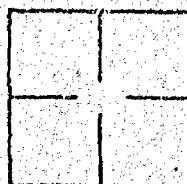


SURVEY
for
TODD MUELLER
of

The North line of the South 10 feet of Lots 13 and 36, in Block 43 of Henning's Plat of Lot 2, 7th Ward, City of Oshkosh, Winnebago County, Wisconsin.

SURVEYOR'S CERTIFICATE:

I, Steven T. Chronis, Wisconsin Registered Land Surveyor of Aero-Metric Engineering, Inc., certify that I have surveyed the North line of the South 10 feet of Lots 13 and 36, in Block 43 of Henning's Plat of Lot 2, 7th Ward, and that the map shown below is a true and accurate representation thereof to the best of my knowledge and belief.

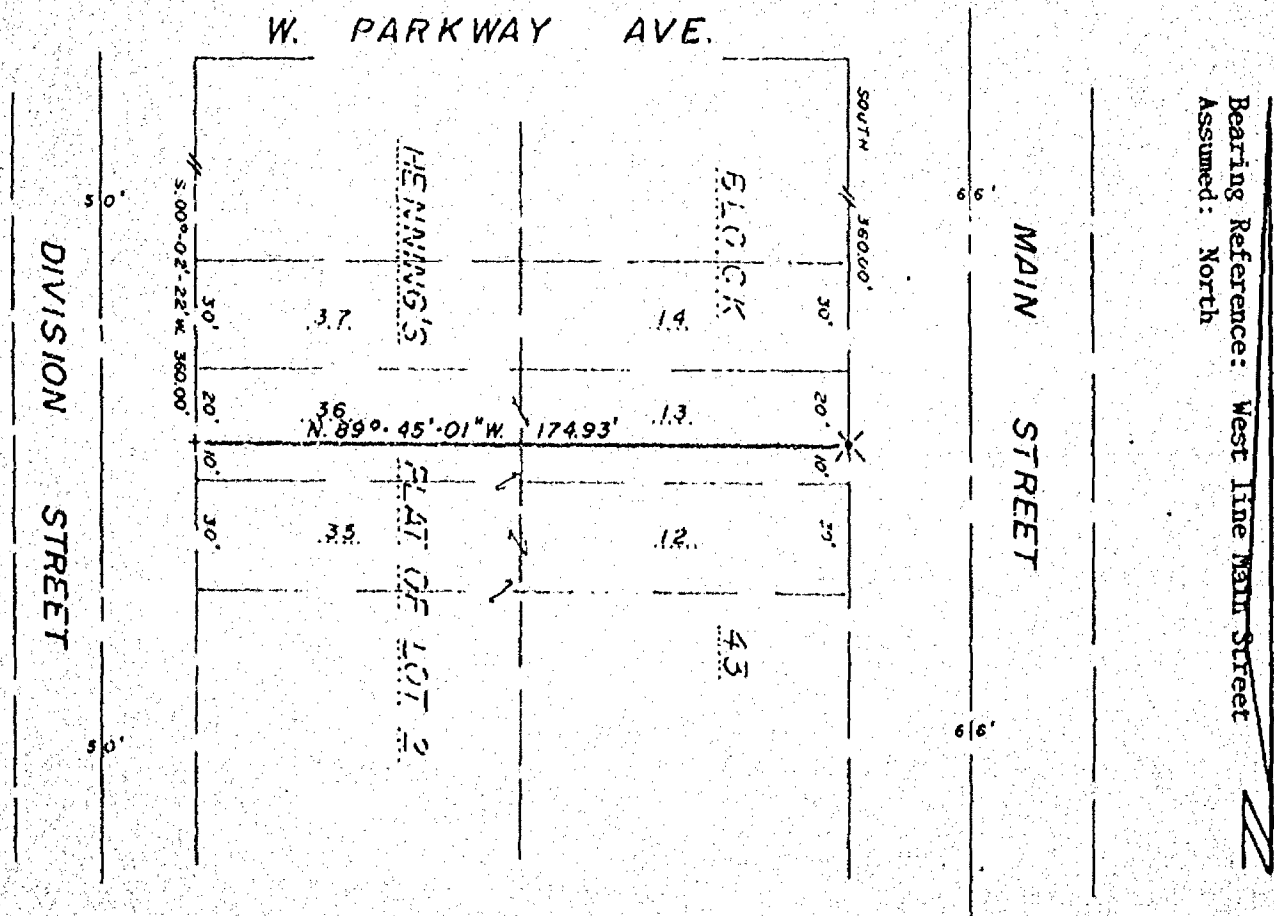


-LEGEND-

- + = CHISEL CROSS SET
- ✕ = P.K. NAIL SET


SCALE = 1" = 50'

September 7, 1990

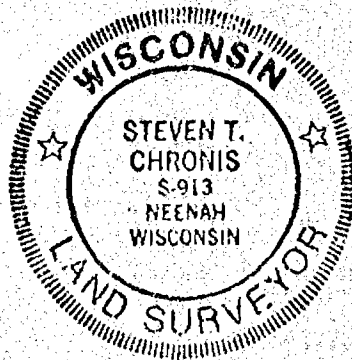

AERO-METRIC ENGINEERING, INC.
PHOTOGRAMMETRIC ENGINEERS
LAND SURVEYORS
SHEBOYGAN, WISCONSIN

Dated this 7th day of September, 1990,
Steven T. Chronis
WIS. REGISTERED LAND SURVEYOR S-0913
NOTEBOOK 116 PAGE 8-11

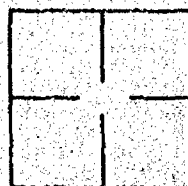

L-1909


PLAT OF SURVEY

KNOWN AS 670 DIVISION STREET. BEING LOTS 24 AND 41
IN BLOCK 51 OF HENNING'S PLAT, IN THE 7TH WARD,
CITY OF OSHKOSH, WINNEBAGO COUNTY, WISCONSIN.



SURVEY FOR DALE HURLBUTT

NO. 1998

WEST IRVING AVENUE (66 FT.)

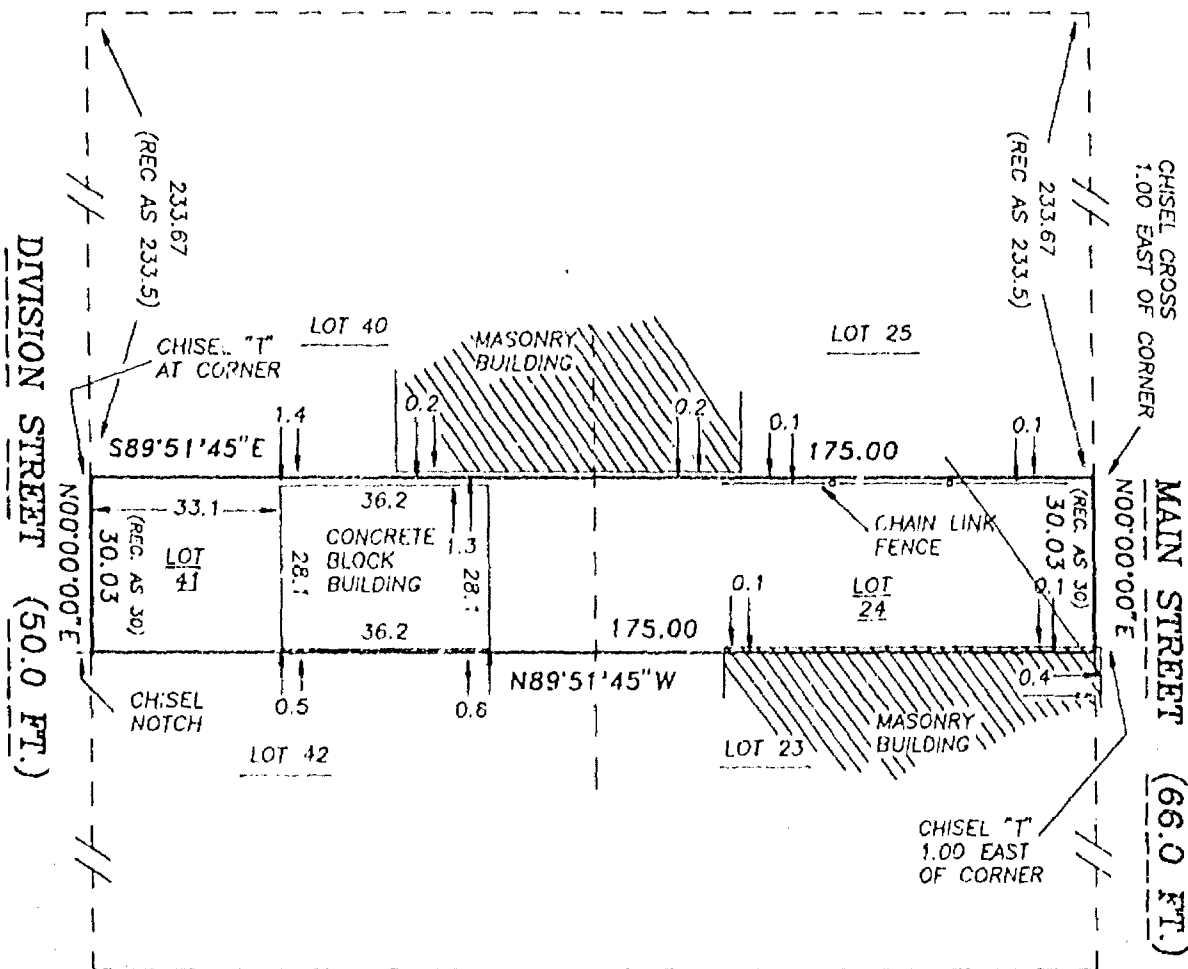

PARKWAY AVENUE (50.0 FT.)

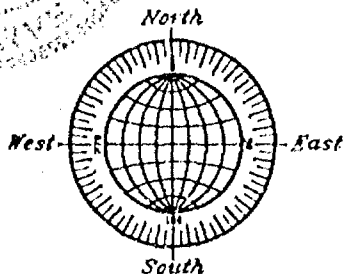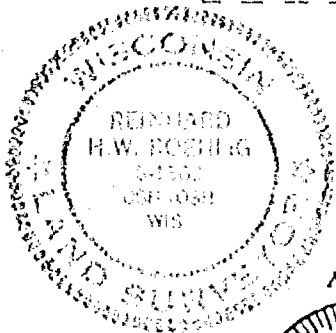

SCALE: 1" = 30'

Surveyor's Certificate

I, Reinhard Roehrig, Wisconsin Registered Land Surveyor, certify that I have surveyed the above described property and that the above map is a correct representation thereof and shows the size and location of the property, its exterior boundaries, the locations and dimensions of all visible structures thereon, boundary fences, apparent easements and roadways and visible encroachments, if any.

This survey is made for the exclusive use of the present owners of the property and also those who purchase, mortgage or guarantee title thereto, within one (1) year from the date hereof.

8-14-91
Date

Reinhard Roehlig, Registered
Land Surveyor S-1368

ROEHLIG

LAND SURVEYING
&
CONSULTING

417 North Sawyer Street • Oshkosh WI • 84901
(414) 233-2884

NO. 1998

PLAT OF SURVEY


KNOWN AS 667 NORTH MAIN STREET, BEING LOTS 22, 23 42 AND 42, ALL IN BLOCK 51 OF HENNING'S PLAT OF LOT 2 BLOCK 43, IN THE 7TH WARD, CITY OF OSHKOSH, WINNEBAGO COUNTY, WISCONSIN, EXCEPTING THEREFROM THE SOUTH 20 FEET OF SAID LOTS 22 AND 43.

JULY 22, 1998

SURVEY FOR CROSBY DANCE STUDIO

NO. 3309

() DENOTES RECORDED DIMENSION WHERE DIFFERENT FROM ACTUAL MEASUREMENT.

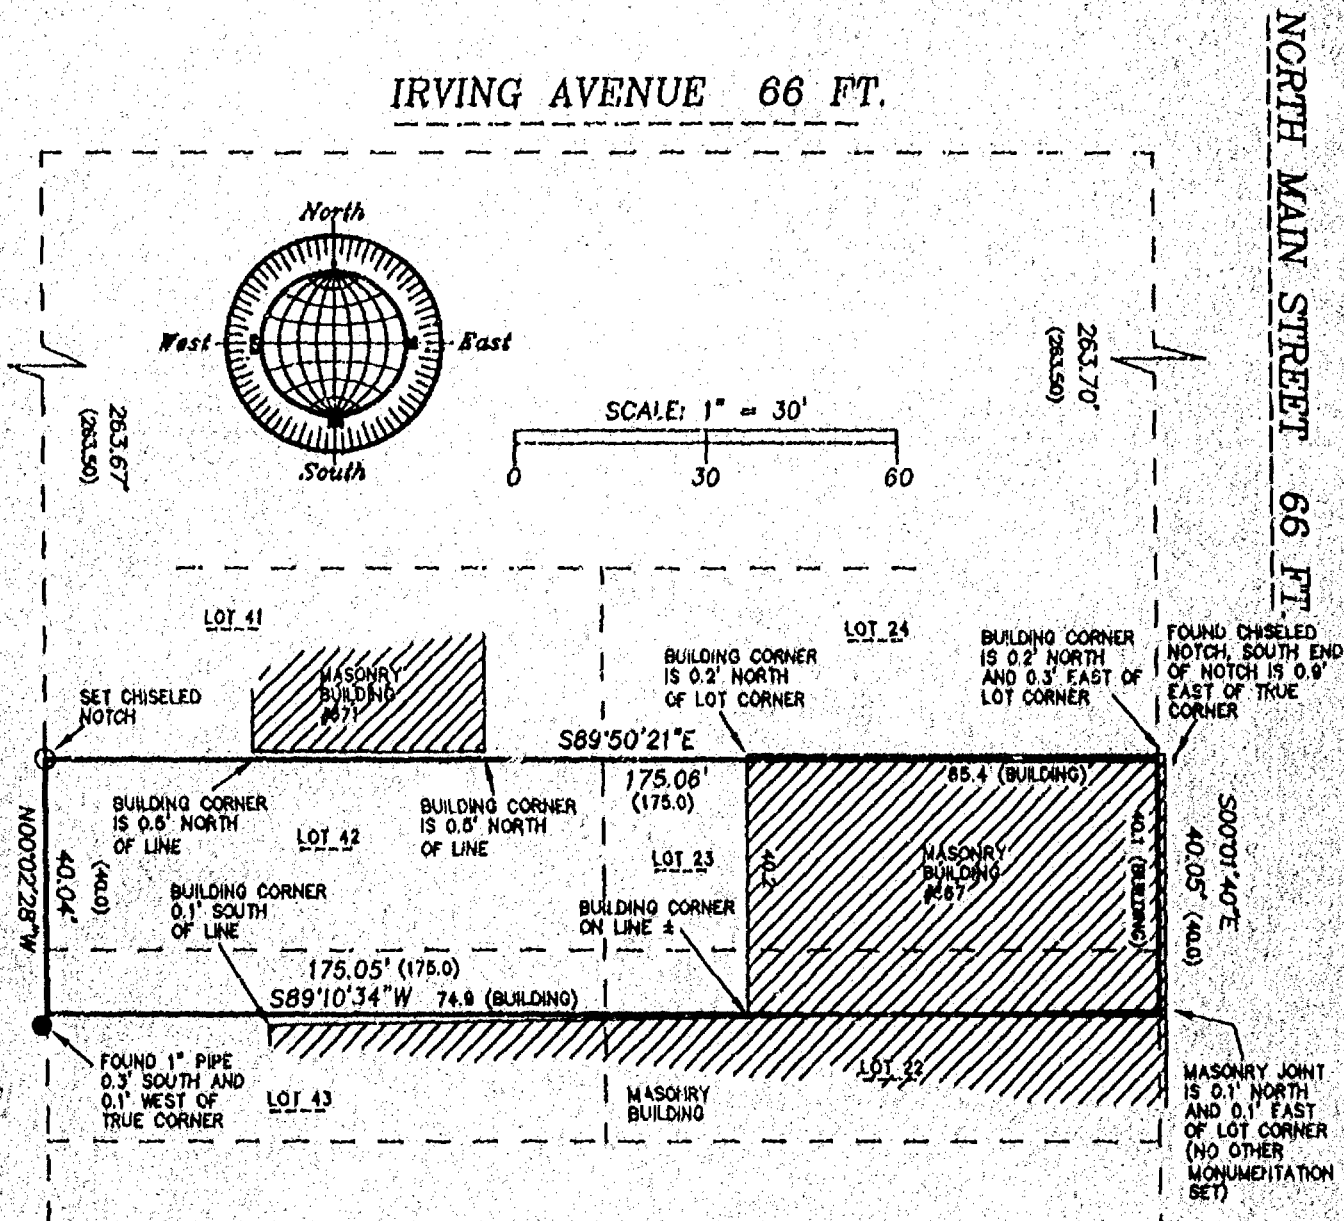

Surveyor's Certificate


I, Reinhard Roehlig, Wisconsin Registered Land Surveyor, certify that I have surveyed the above described property and that the above map is a correct representation thereof and shows the size and location of the property, its exterior boundaries, the locations and dimensions of all visible structures thereon, boundary fences, apparent easements and roadways and visible encroachments, if any.

This survey is made for the exclusive use of the present owners of the property and also those who purchase, mortgage or guarantee title thereto, within one (1) year from the date hereof.

7-29-98

Date

Reinhard Roehlig, Registered
Land Surveyor S-1368

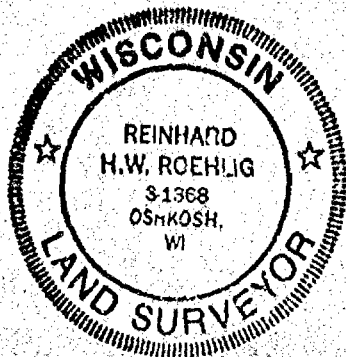

JULY 29, 1998

ROEHLIG

**LAND SURVEYING
&
CONSULTING LTD.**

4041 State Road 91 • Oshkosh WI • 54904
(920) 233-2884

NO. 3309

PLAT OF SURVEY

KNOWN AS 667 NORTH MAIN STREET. BEING LOTS 22, 23 42 AND 42, ALL IN BLOCK 51 OF HENNING'S PLAT OF LOT 2 BLOCK 43, IN THE 7TH WARD, CITY OF OSHKOSH, WINNEBAGO COUNTY, WISCONSIN, EXCEPTING THEREFROM THE SOUTH 20 FEET OF SAID LOTS 22 AND 43.


JULY 22, 1998

SURVEY FOR CROSBY DANCE STUDIO

NO. 3309

() DENOTES RECORDED DIMENSION WHERE DIFFERENT FROM ACTUAL MEASUREMENT.

IRVING AVENUE 66 FT.

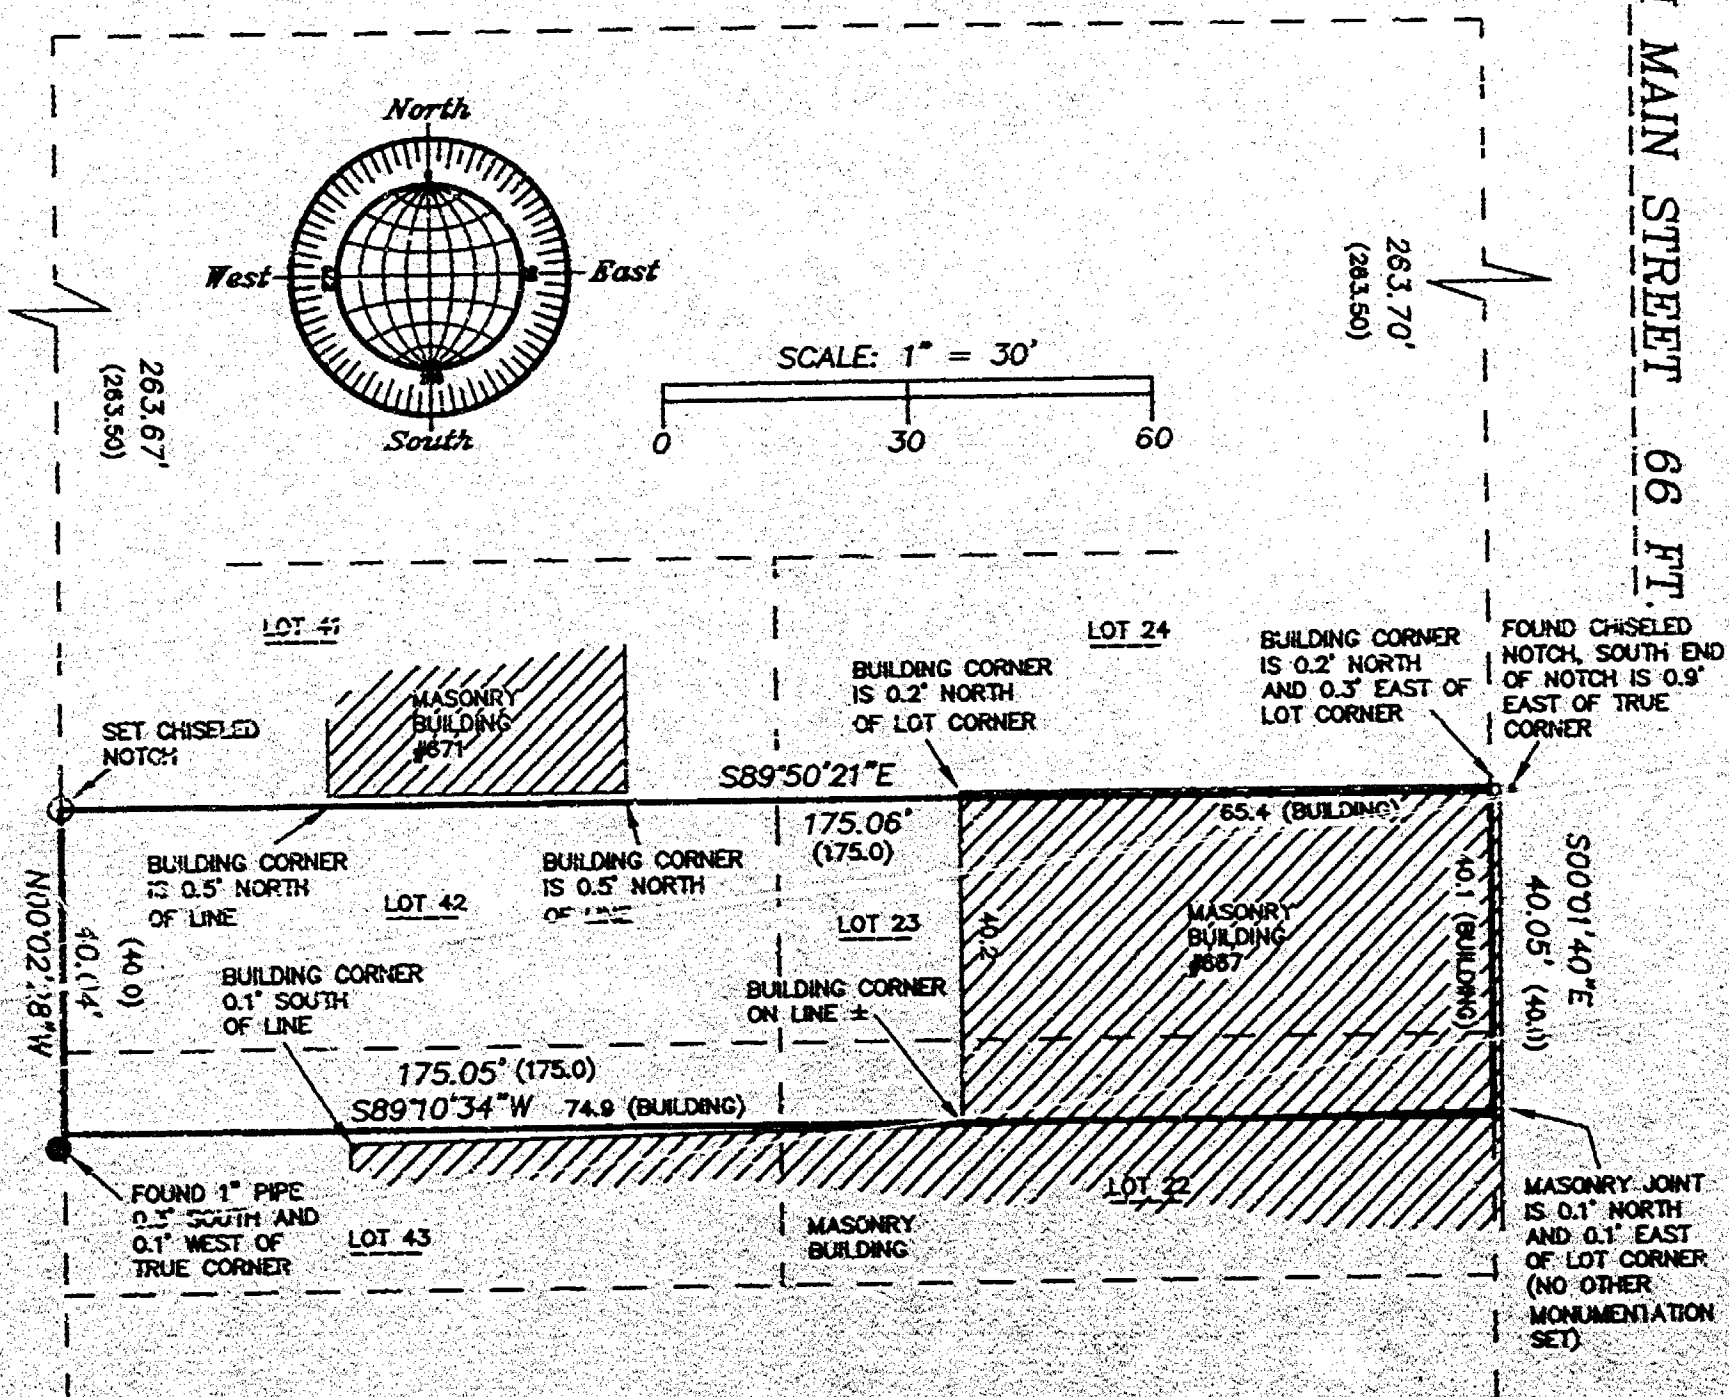

Surveyor's Certificate

I, Reinhard Roehlig, Wisconsin Registered Land Surveyor, certify that I have surveyed the above described property and that the above map is a correct representation thereof and shows the size and location of the property, its exterior boundaries, the locations and dimensions of all visible structures thereon, boundary fences, apparent easements and roadways and visible encroachments, if any.

This survey is made for the exclusive use of the present owners of the property and also those who purchase, mortgage or guarantee title thereto, within one (1) year from the date hereof.

7-29-98

Date _____

**Reinhard Roehlig, Registered
Land Surveyor S-1365**



JULY 29, 1998.

ROEHLIG

**LAND SURVEYING
&
CONSULTING LTD.**

4041 State Road 91 • Oshkosh WI • 54904
(920) 233-2684

NO. 3309